
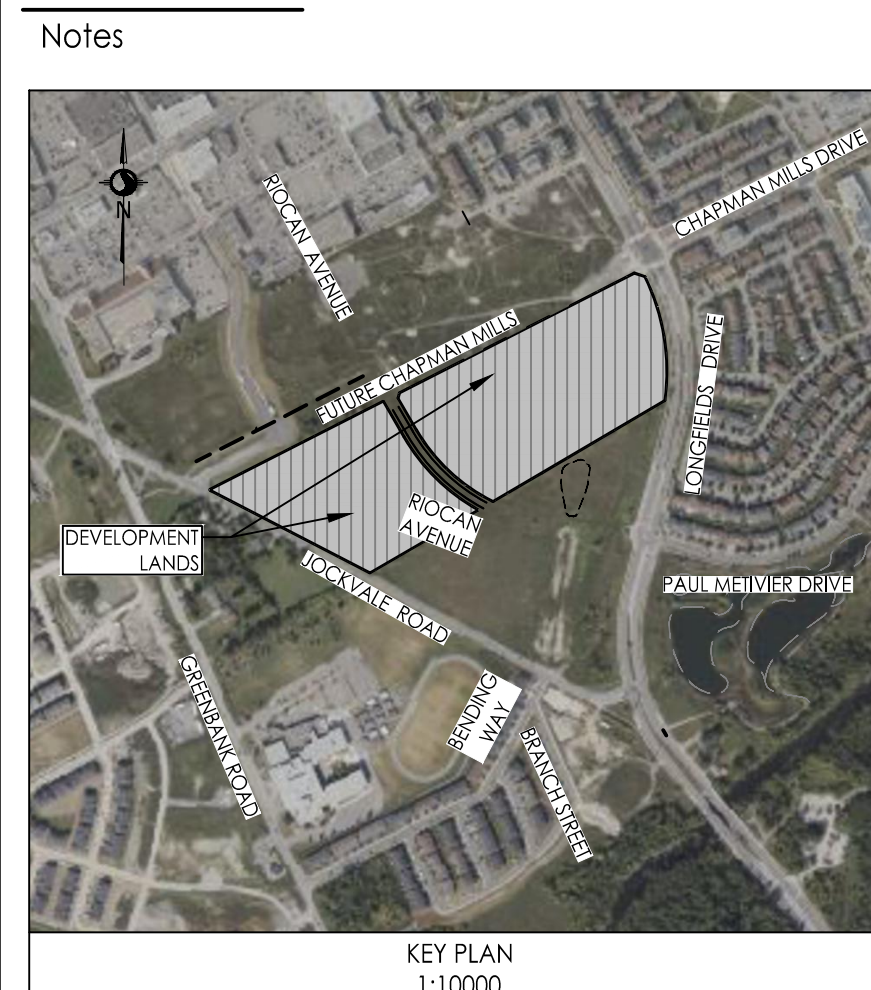


Copyright Reserved  
The Contractor shall verify and be responsible for all dimensions. DO NOT scale the drawing - any errors or omissions shall be reported to Stantec without delay.  
The Copyrights to all designs and drawings are the property of Stantec. Reproduction or use for any purpose other than that authorized by Stantec is forbidden.

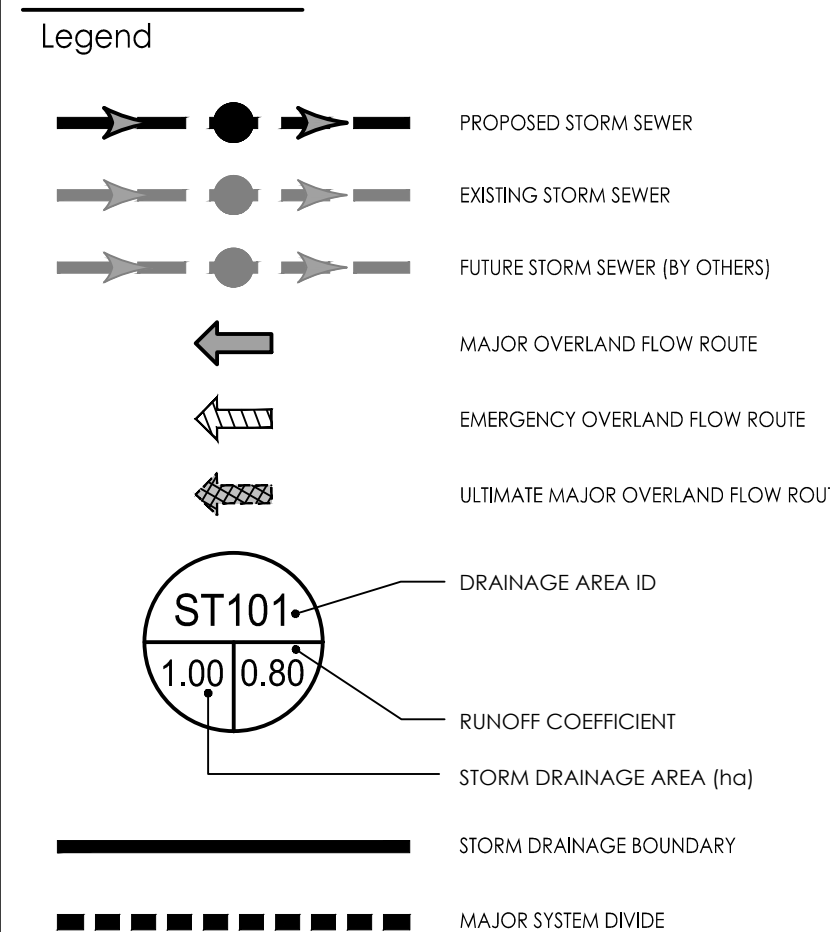

Revision	By	Appd.	YY.MM.DD
1	KV	KS	26.02.20
0	MJS	KS	26.02.20

File Name: 160402206 D8.dwg  
Dwn. Chkd. Dgn. YY.MM.DD

Permit-Seal

Client/Project  
MINTO  
BARRHAVEN TOWN CENTRE  
PHASE 2  
OTTAWA, ON, CANADA

Title  
CONCEPTUAL STORM SEWER NETWORK

Project No. 160402206  
Drawing No. SD-1  
Scale 1:1250  
Sheet 1 of 4  
Revision 1

PLAN # XXXXX

