


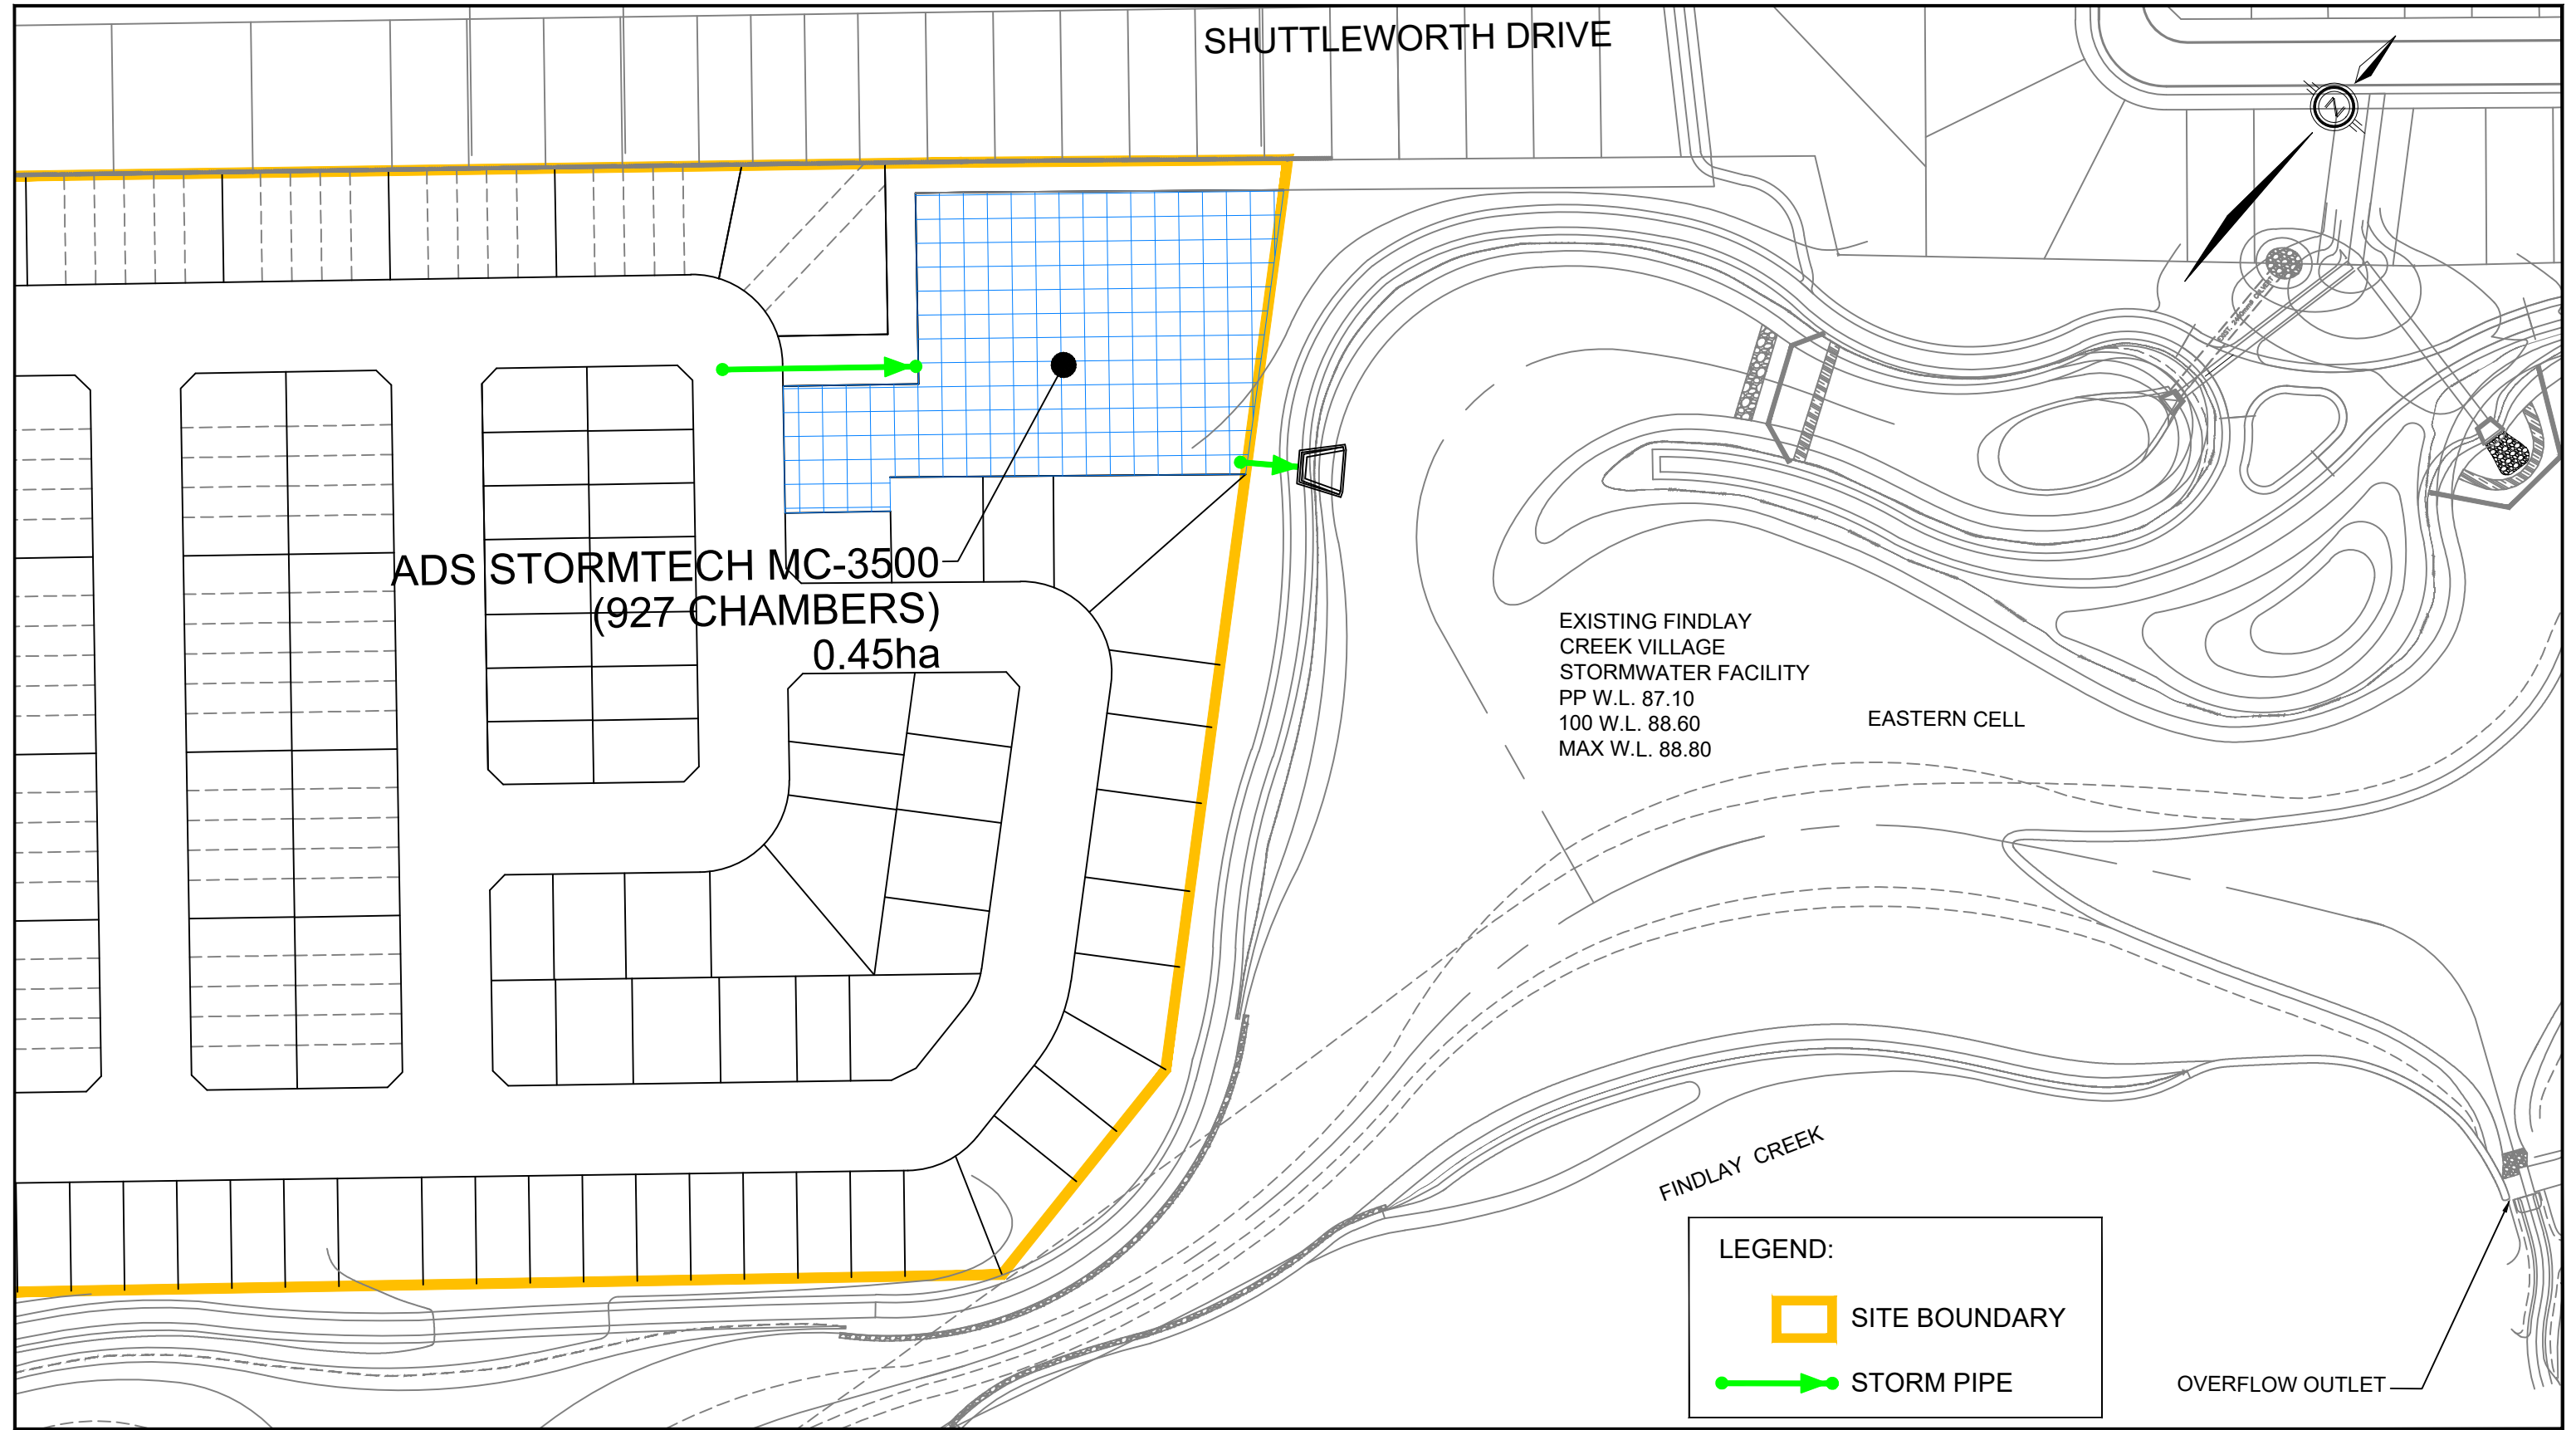

120 Iber Road, Unit 103  
Stittsville, ON K2S 1E9  
TEL: (613) 836-0856  
FAX: (613) 836-7183  
www.DSEL.ca

CAIVAN LEITRIM  
SWM OPTION 3 - UNDERGROUND STORAGE  
CITY OF OTTAWA

|              |           |
|--------------|-----------|
| PROJECT No.: | 24-1414   |
| SCALE:       | 1:1250    |
| DATE:        | JULY 2026 |
| EXHIBIT:     | 4         |