
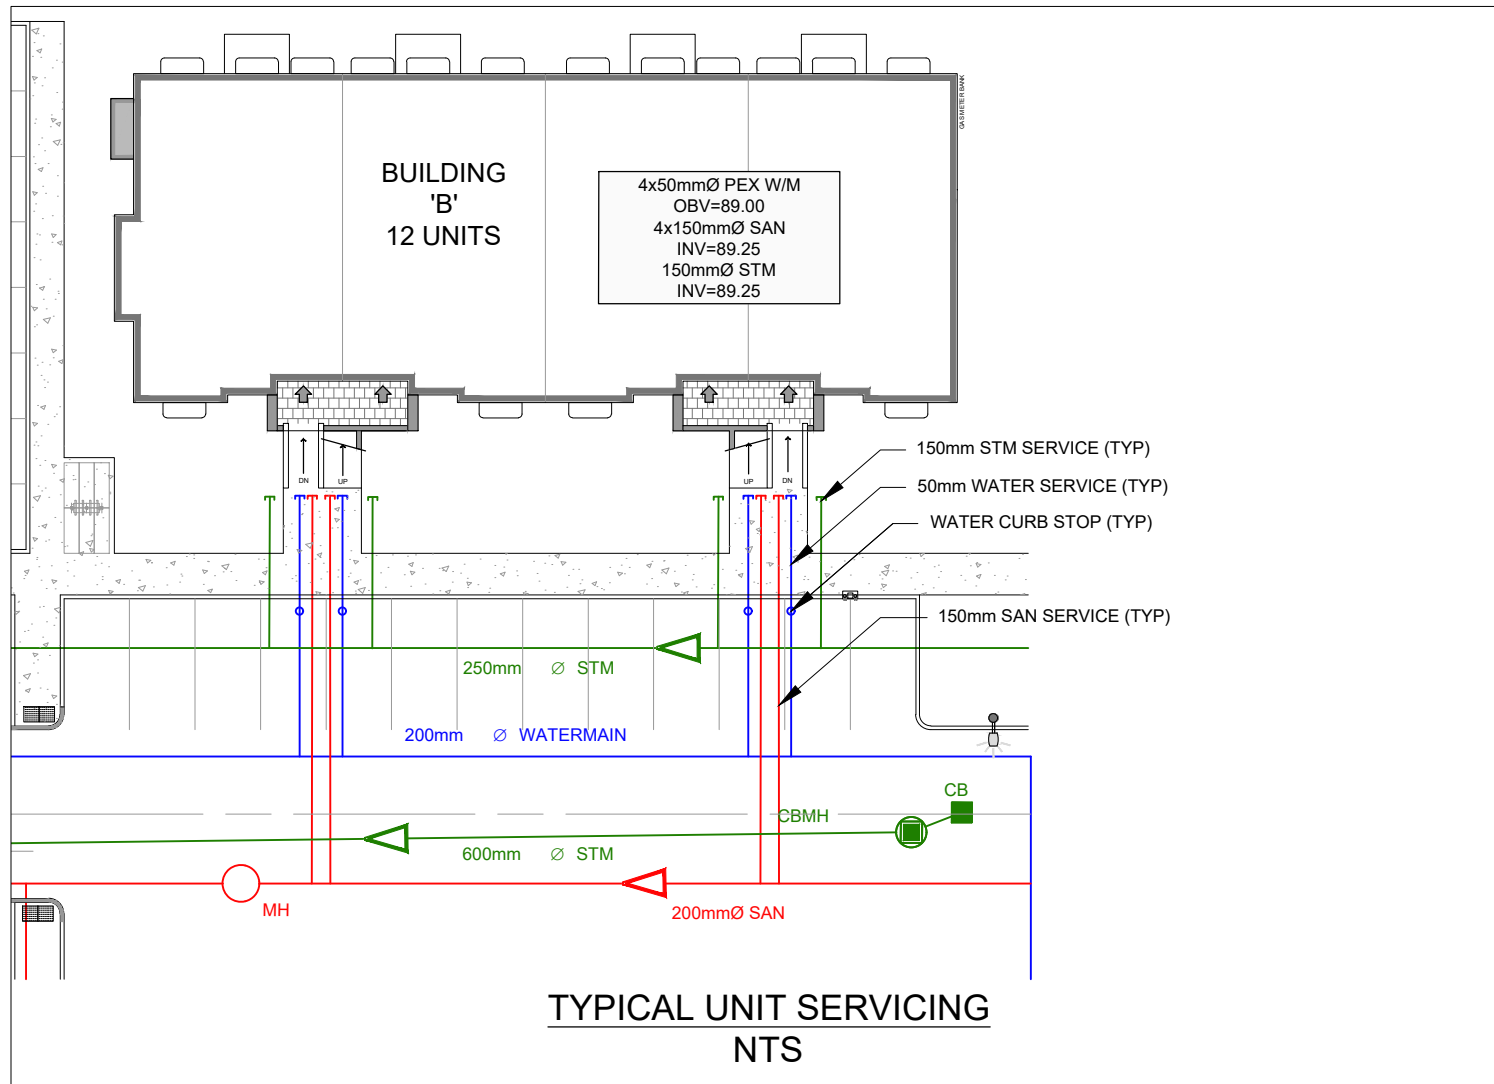
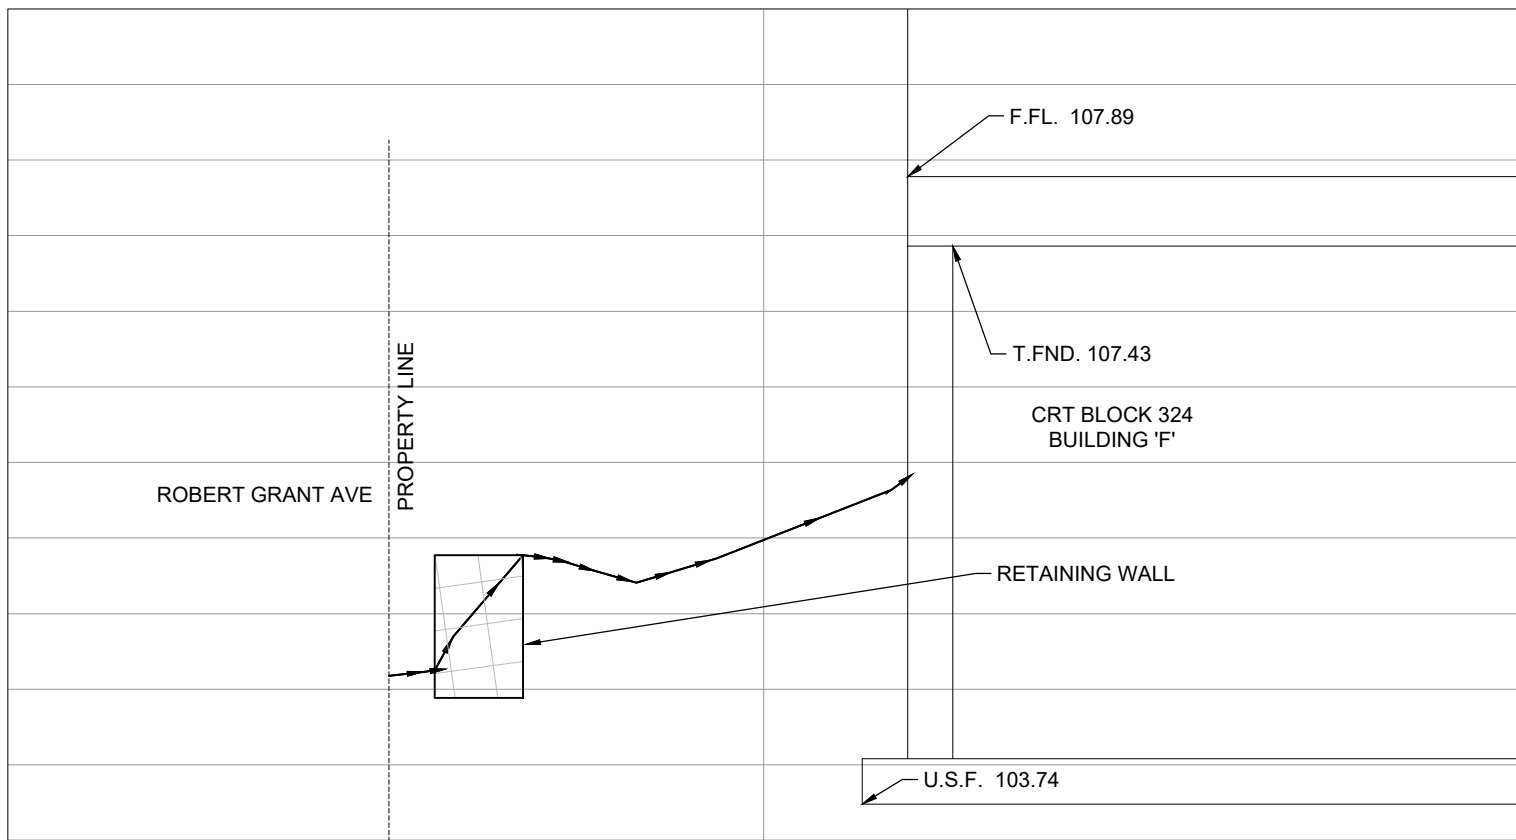


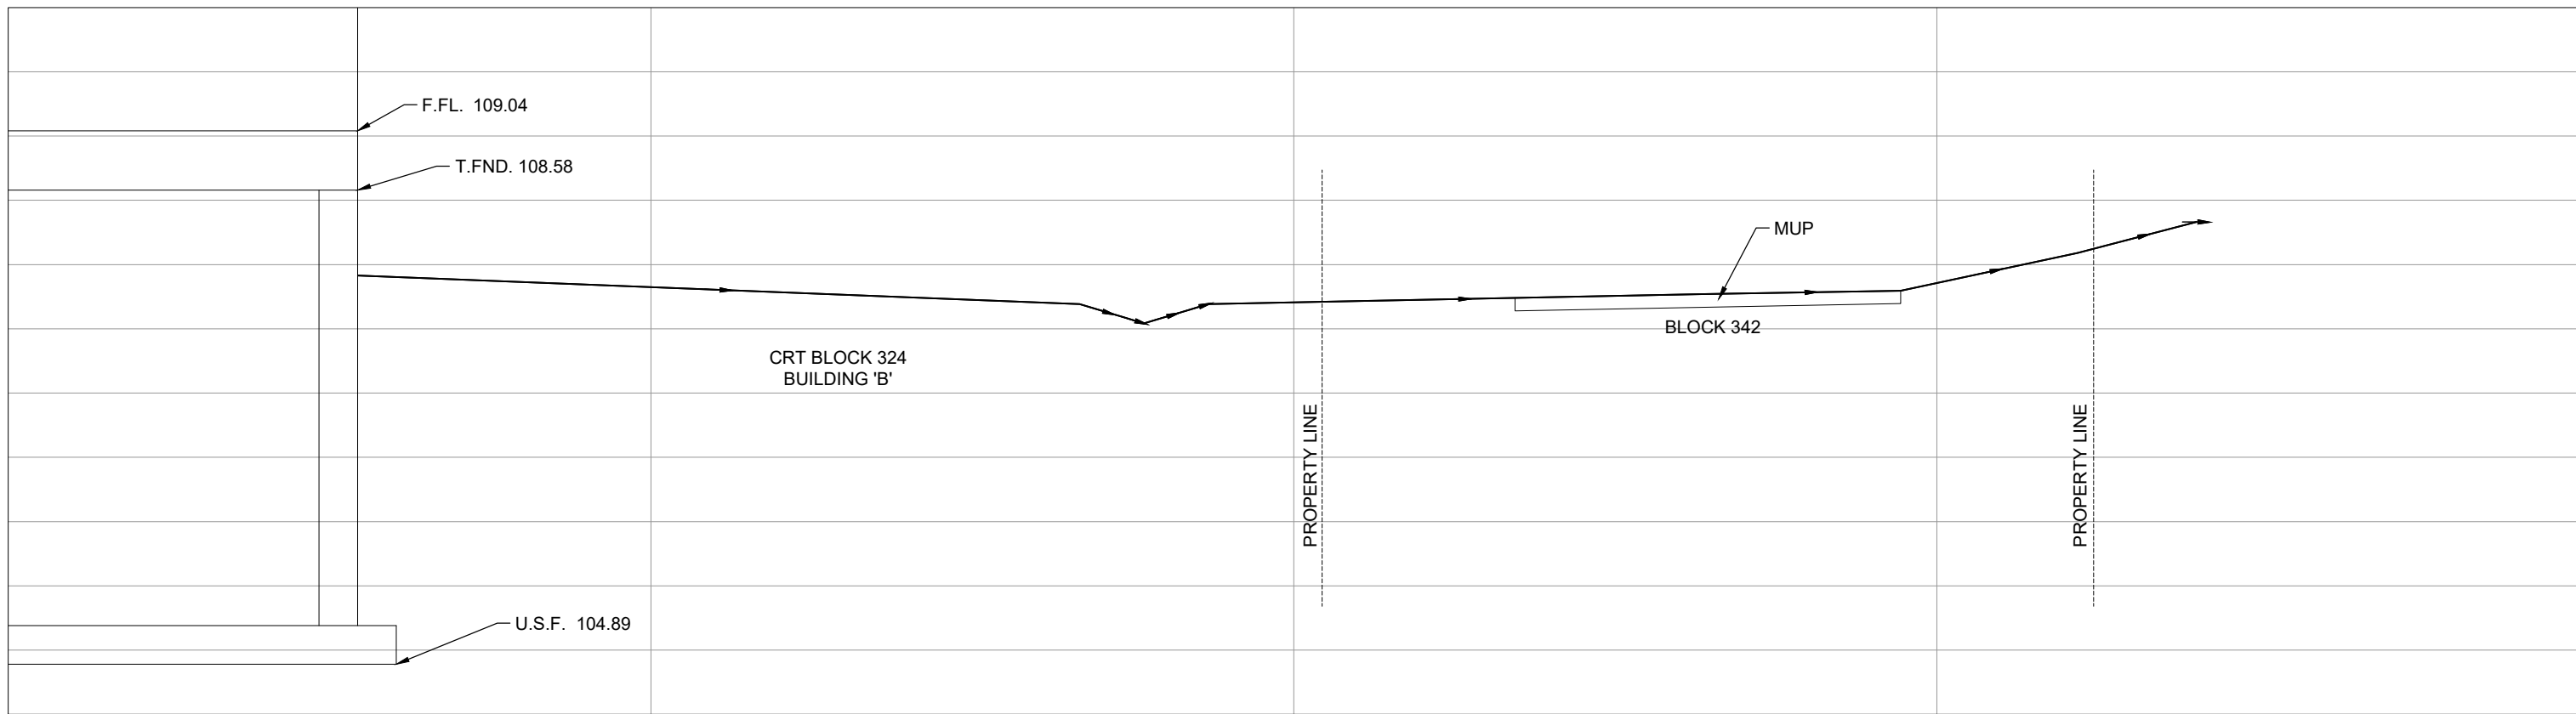

CLIENT

CLARIDGE HOMES

COPYRIGHT

This drawing has been prepared solely for the intended use, thus any reproduction or distribution for any purpose other than authorized by Arcadis is forbidden. Written dimensions shall have precedence over scaled dimensions. Contractors shall verify and be responsible for all dimensions and conditions on the job, and Arcadis shall be informed of any variations from the dimensions and conditions shown on the drawing. Shop drawings shall be submitted to Arcadis for general conformance before proceeding with fabrication.

Arcadis Professional Services (Canada) Inc.

formerly (B) Group Professional Services (Canada) Inc.

ISSUES

No.	DESCRIPTION	DATE
1	ISSUED TO CITY FOR REVIEW	2026.06.23
2		
3		
4		
5		

-SEE 010 FOR NOTES, LEGEND, CB TABLE, STREET SECTIONS AND DETAILS

-SITE BENCHMARK TO BE OBTAINED FROM LEGAL SURVEYOR ADV.

SEAL

CONFIRM PRIME CONSULTANT

333 Preston Street - Suite 500

Ottawa ON K1S 5N4 Canada

tel 613 225 1311

www.arcadis.com

PROJECT

CRT BLOCK 324

PROJECT NO:

30259740

DRAWN BY:

EH/MM

CHECKED BY:

RR

PROJECT MGR:

RM

APPROVED BY:

RM

SHEET TITLE

DETAILS AND SECTIONS

SHEET NUMBER

C-012

ISSUE

1

CITY FILE No. D07-12-21-0022 CITY PLAN No. 18416