



NEW EMBASSY AND CONSULATE OF THE STATE OF QATAR OTTAWA, CANADA

PERIMETER FENCE DESIGN


AUGUST 08, 2023

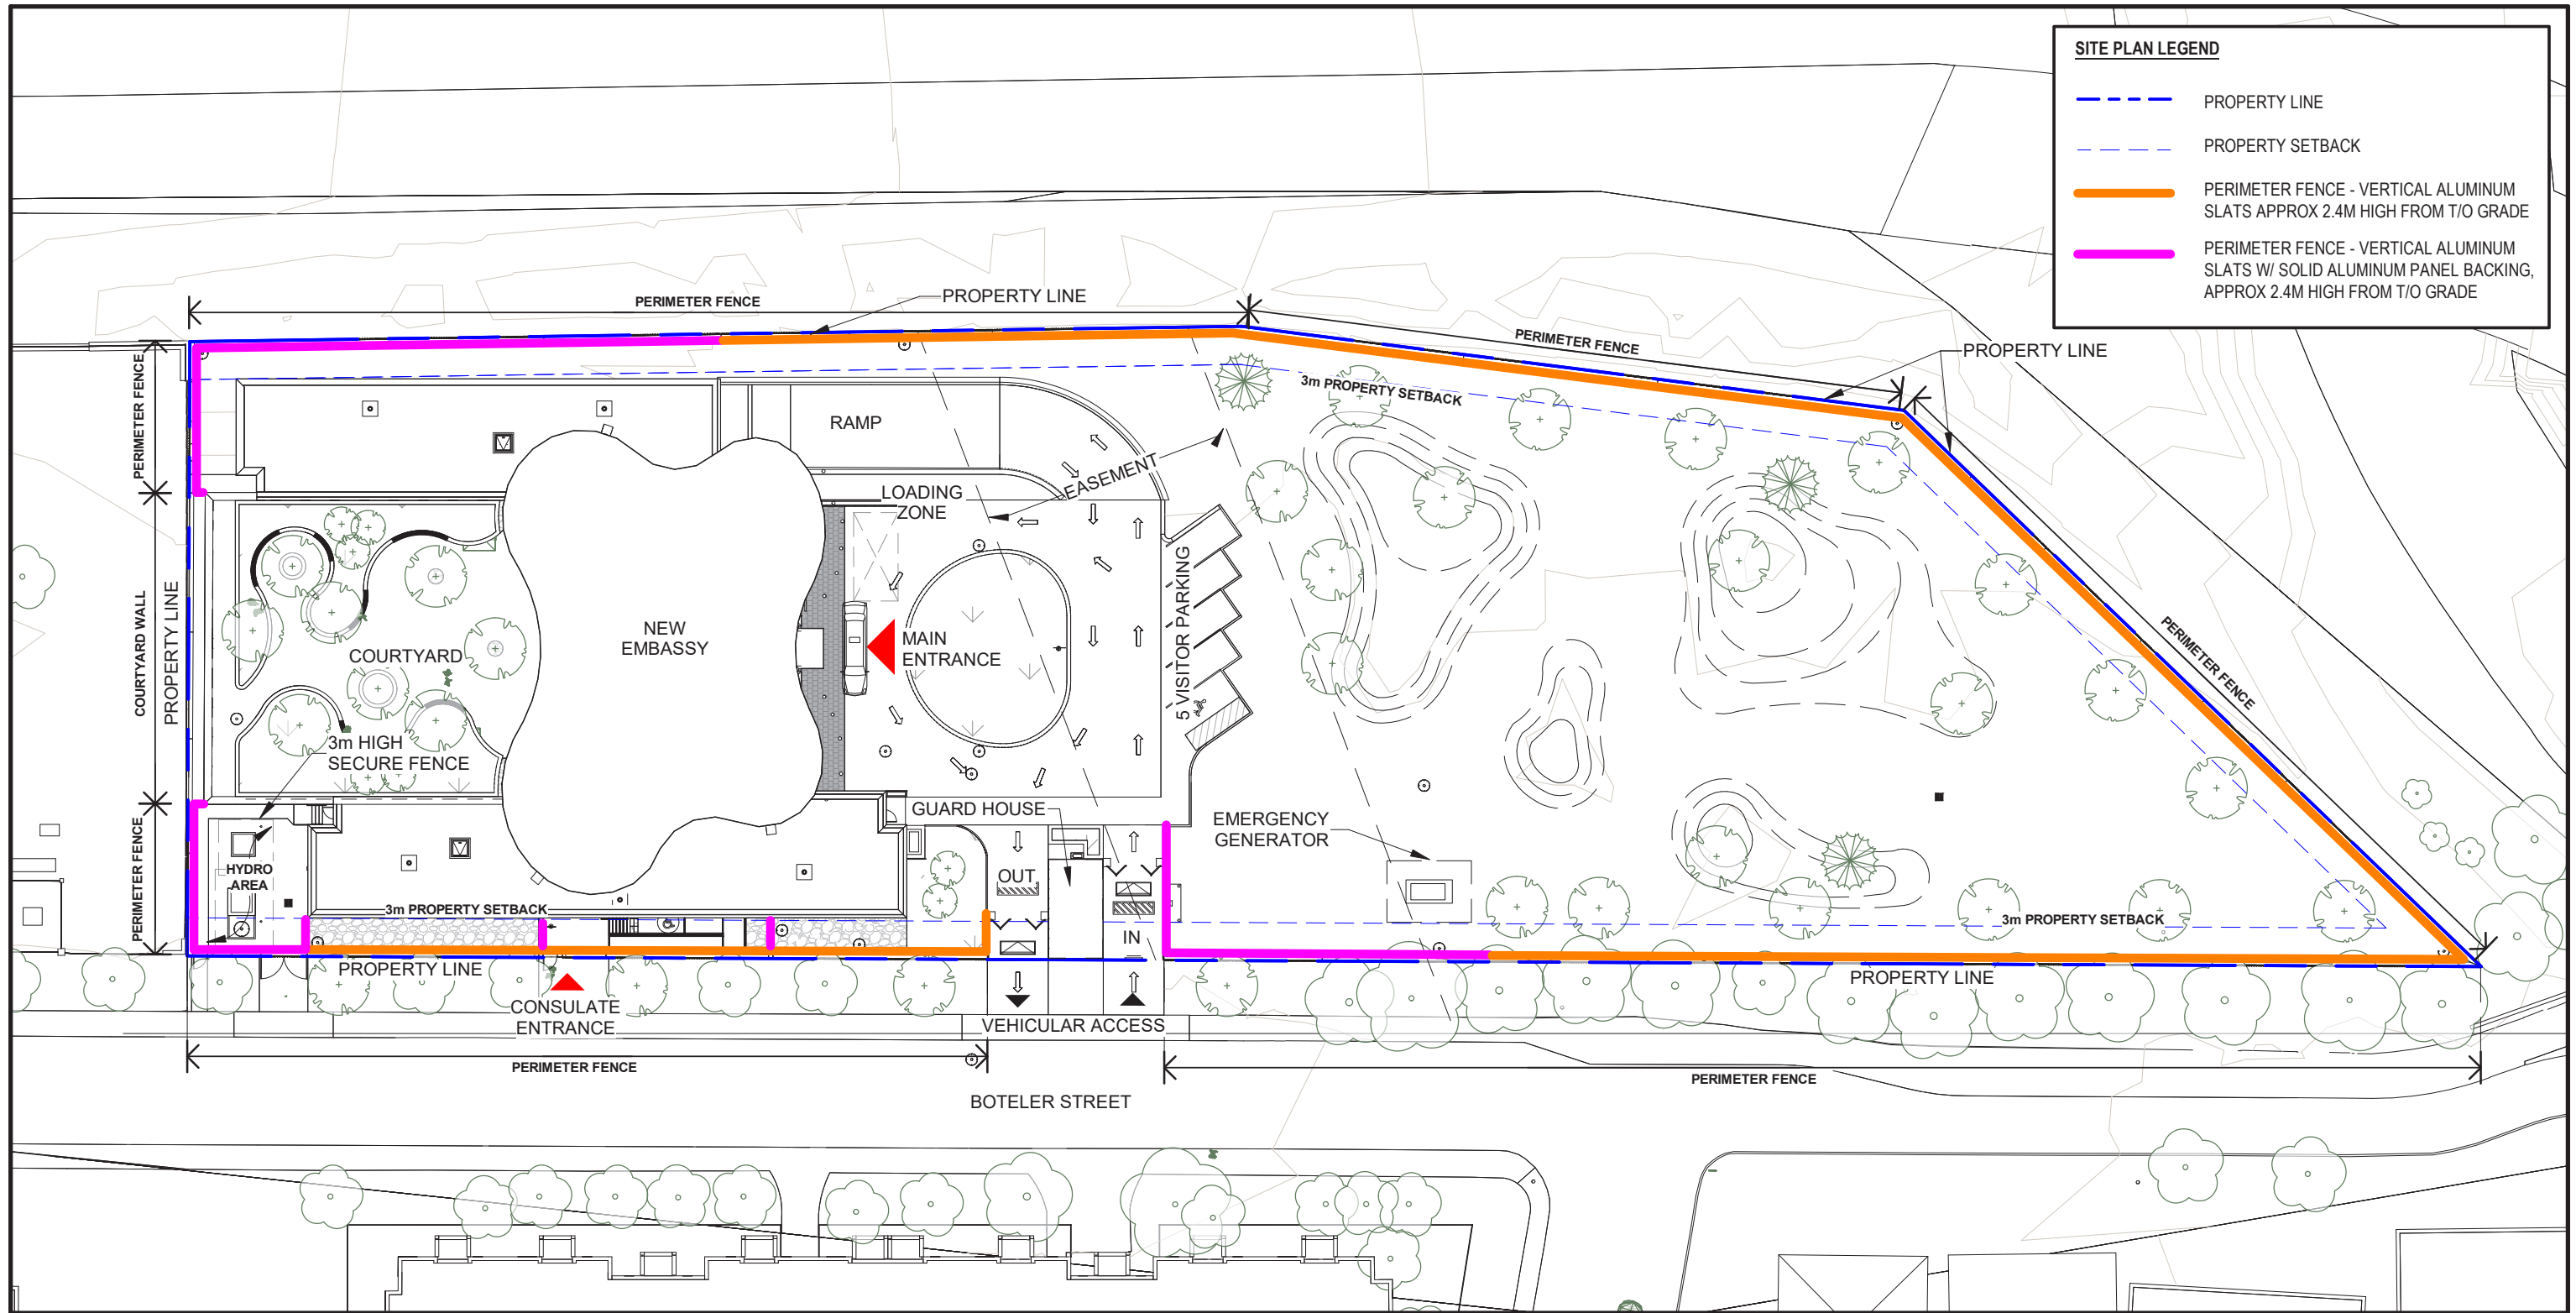




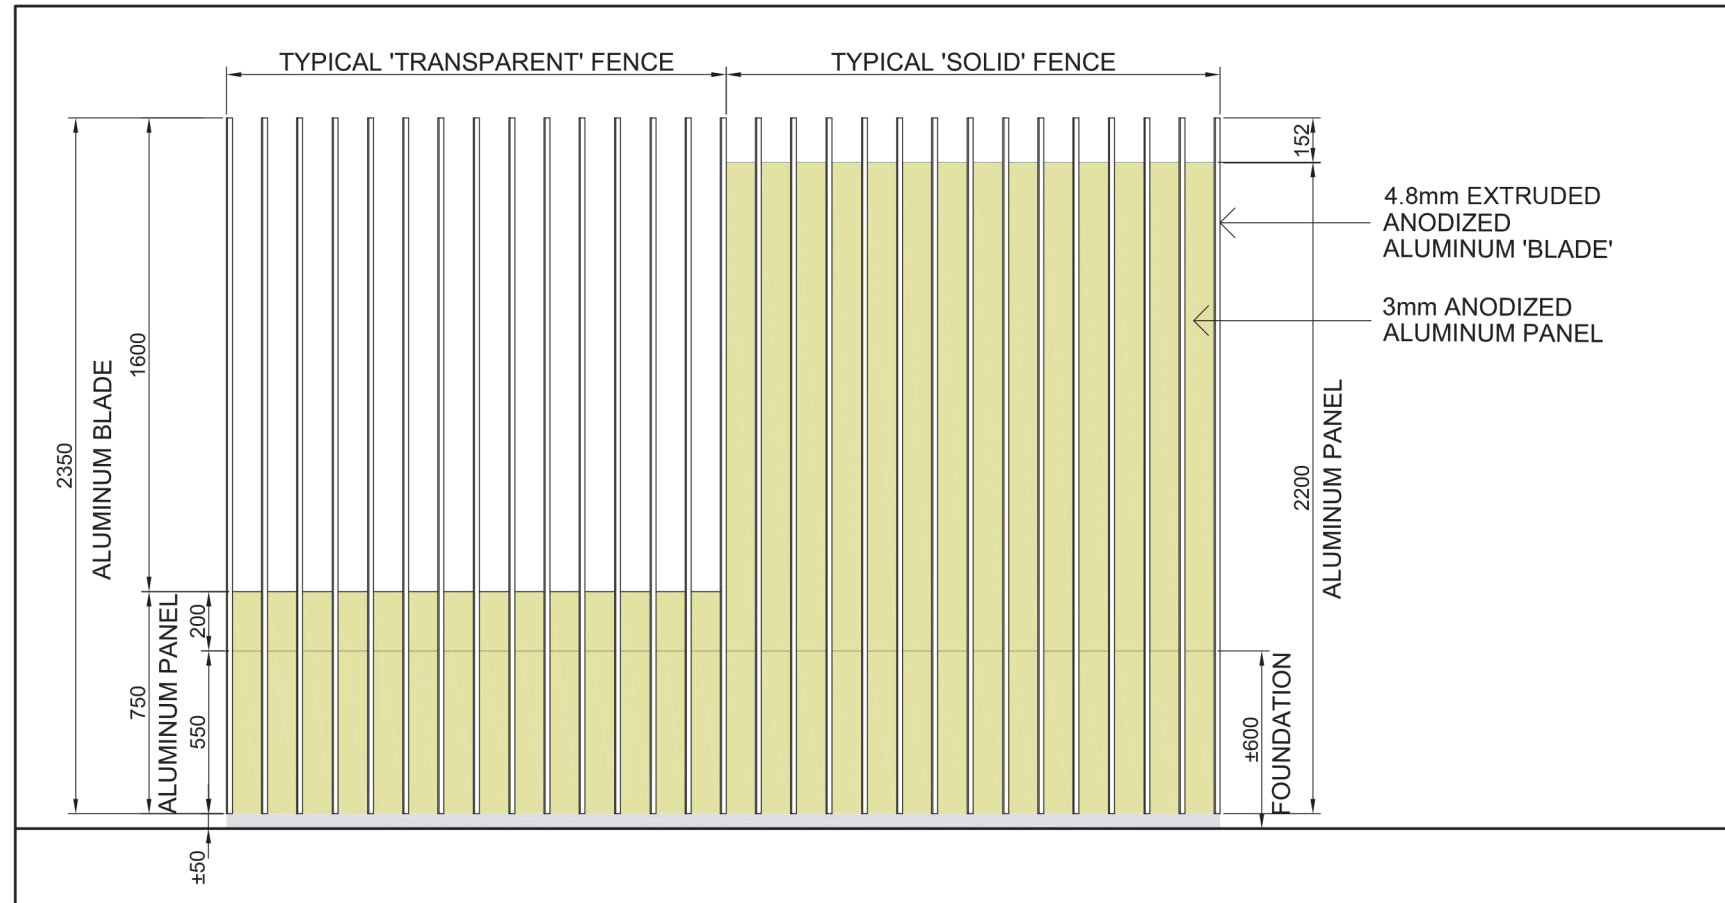

2 TYPICAL ELEVATION
A1 1:25

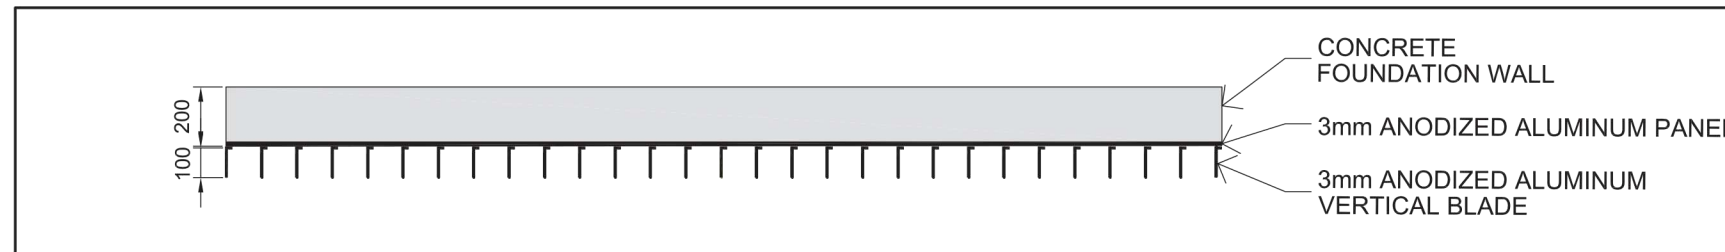

1 TYPICAL PLAN
A1 1:25

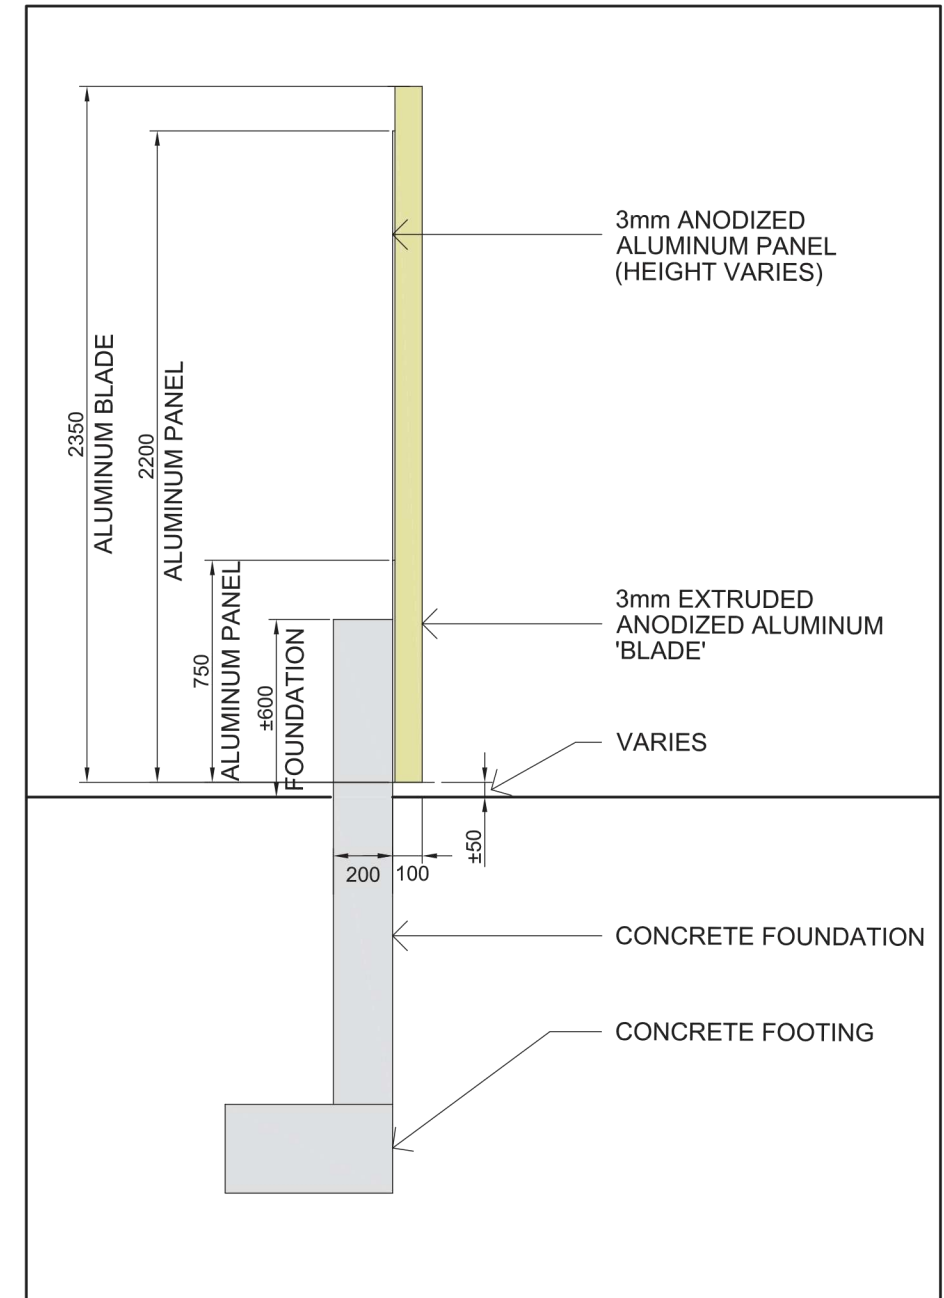

3 TYP. SECTION
A1 1:25

