


SUN & SHADOW STUDY - PROPOSED 9 STOREY BUILDING


JUNE 21



SEPTEMBER /MARCH 21

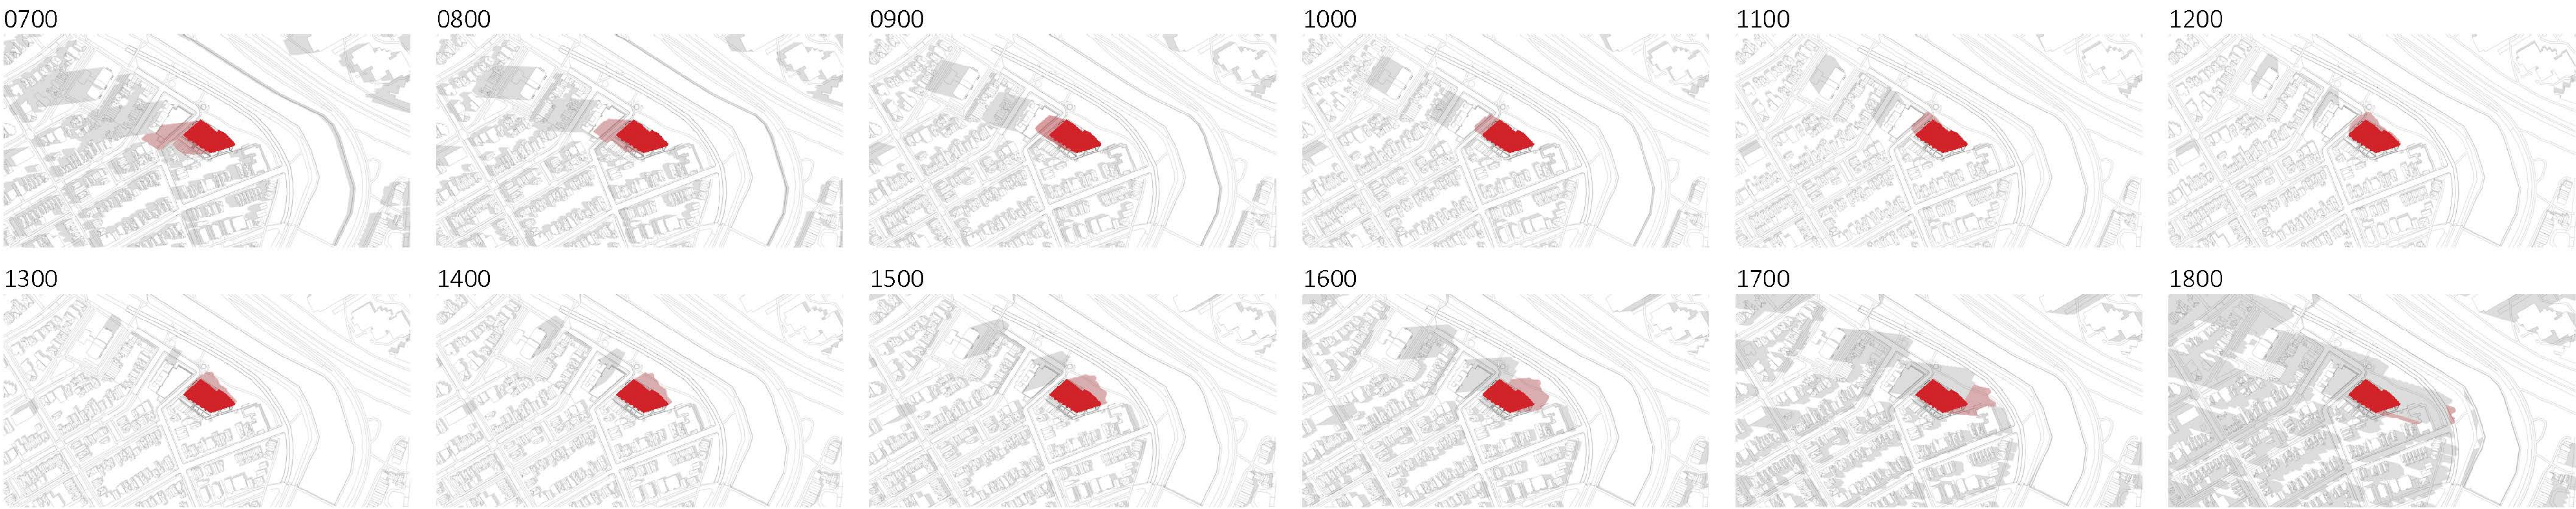

DECEMBER 21

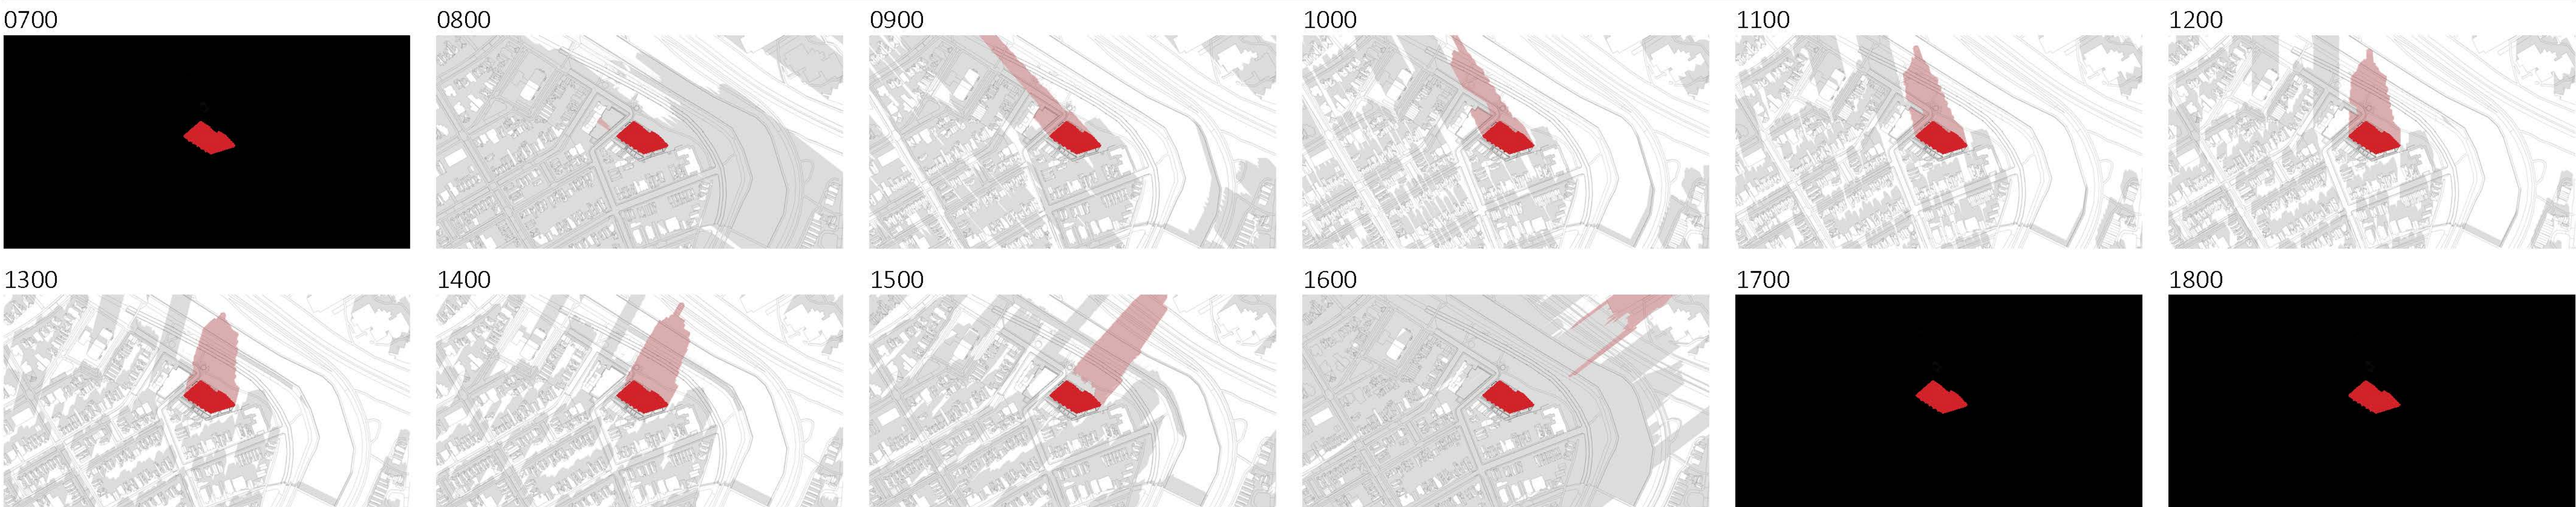

6	230113	re-issued for SPC
5	220919	issued for Heritage Easement
4	220614	issued for SPC
3	220119	re-issued for rezoning
2	211206	re-issued for rezoning
1	210716	issued for rezoning
no.	date	revision

It is the responsibility of the appropriate contractor to check and verify all dimensions on site and report all errors and/or omissions to the architect.

All contractors must comply with all pertinent codes and by-laws.

Do not scale drawings.

This drawing may not be used for construction until signed.

Copyright reserved.

Hobin Architecture
Incorporated
63 Pamela Street
Ottawa, Ontario
Canada K1S 5K6
T: 613-235-7200
F: 613-235-2005
E: mail@hobinarc.com
hobinarc.com



PROJECT/LOCATION:

50 THE DRIVEWAY

DRAWING TITLE:

SUN/SHADOW STUDY

DRAWN BY:
DA

DATE:
230113

SCALE:
N/A



PROJECT:
2051

DRAWING NO.:

A-001

REVISION NO.:

DWG 18798