
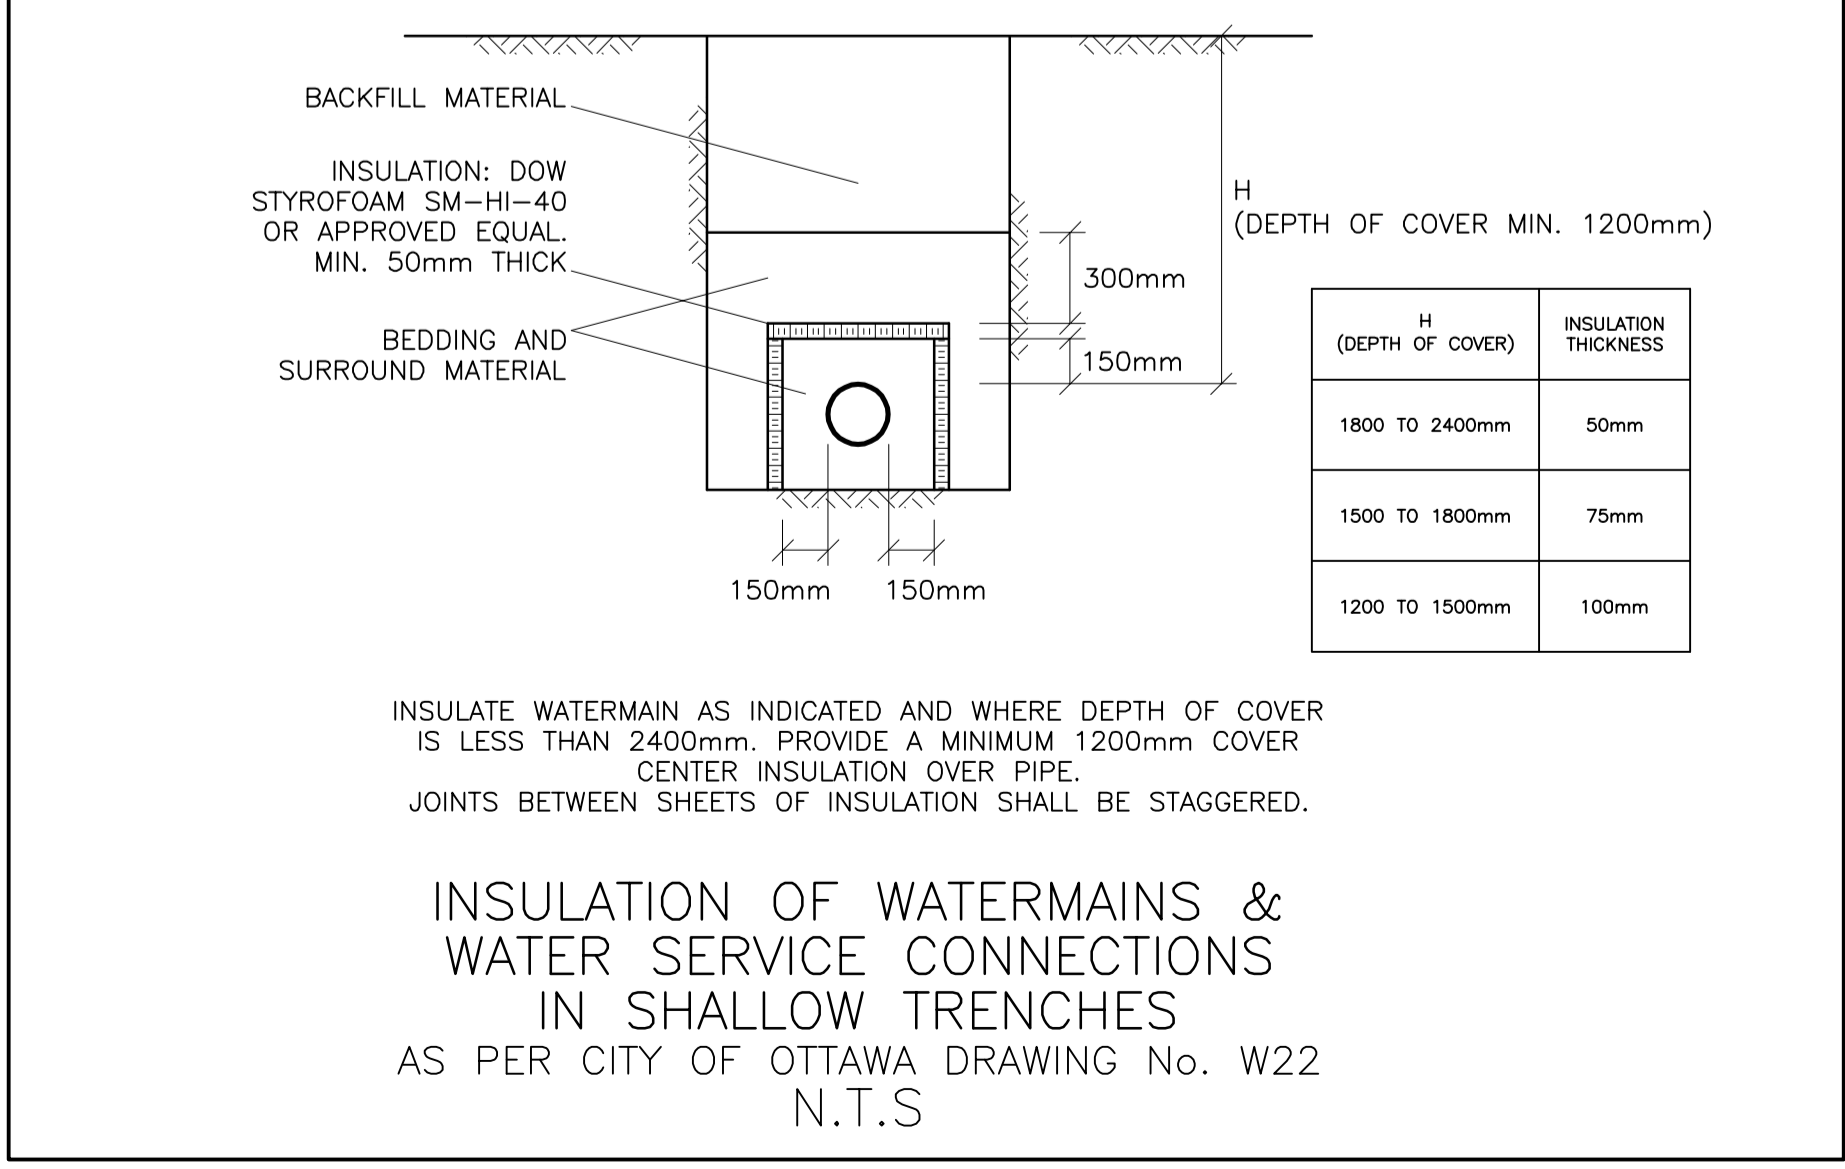
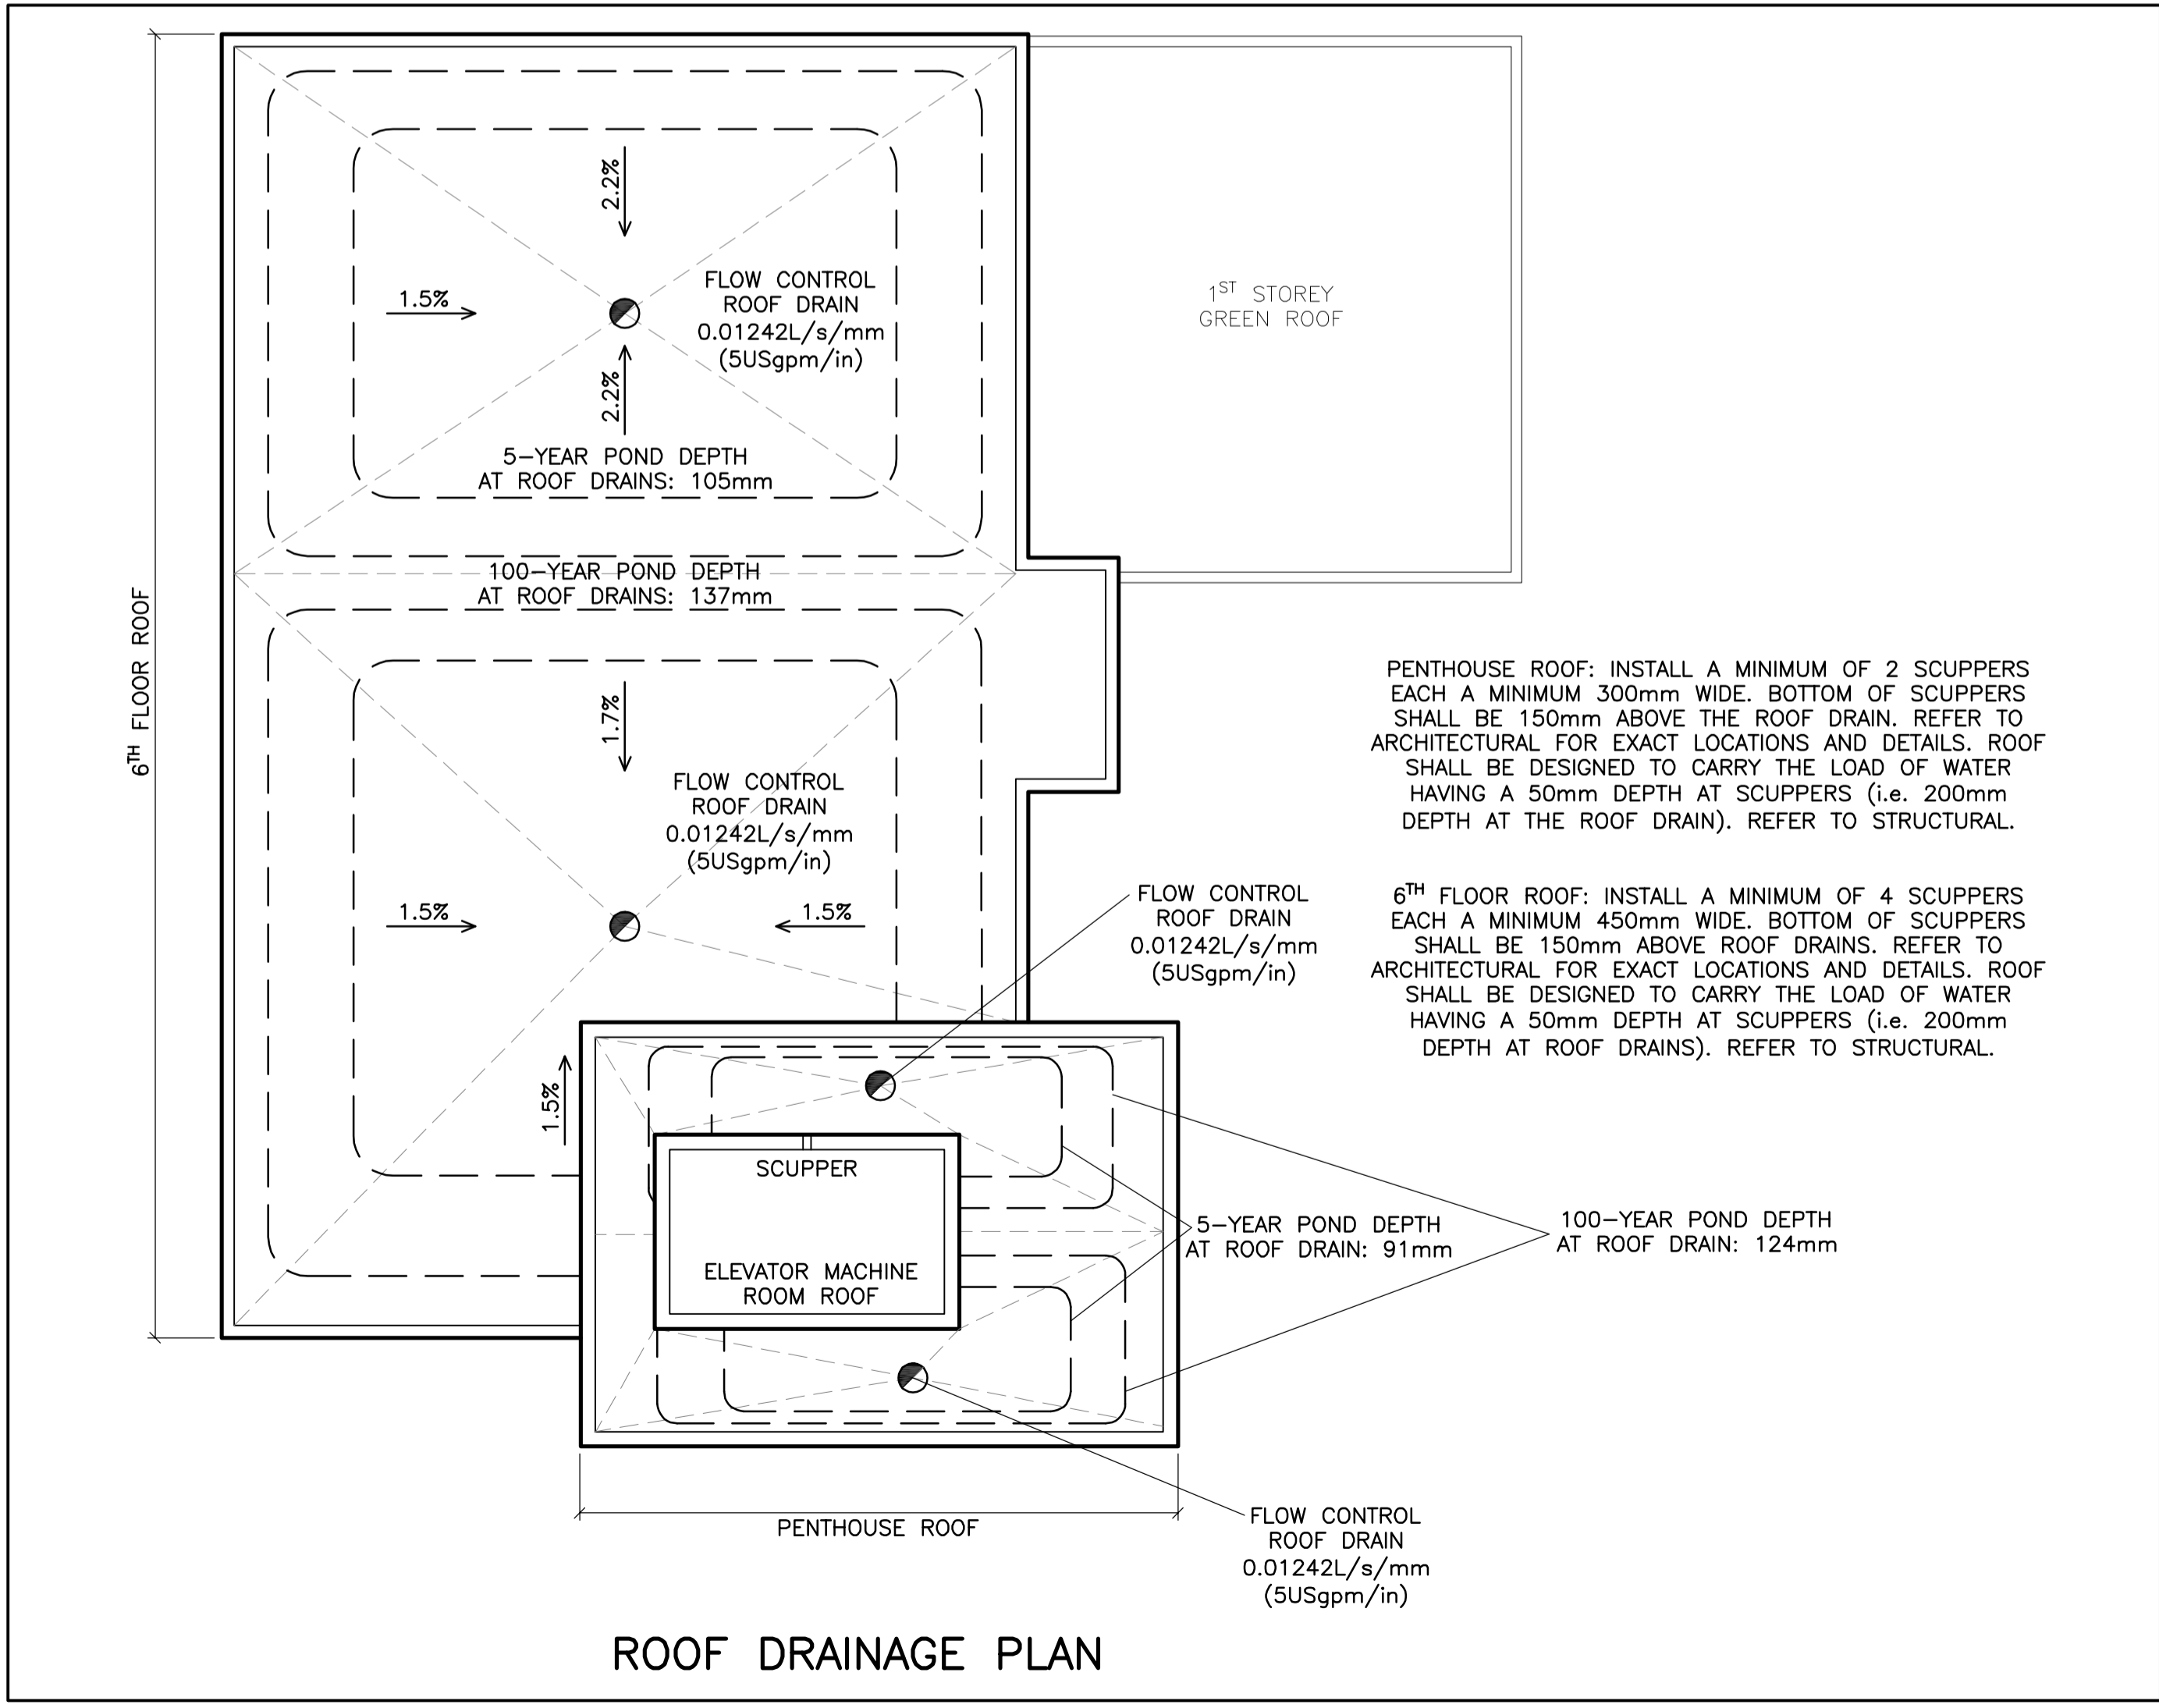
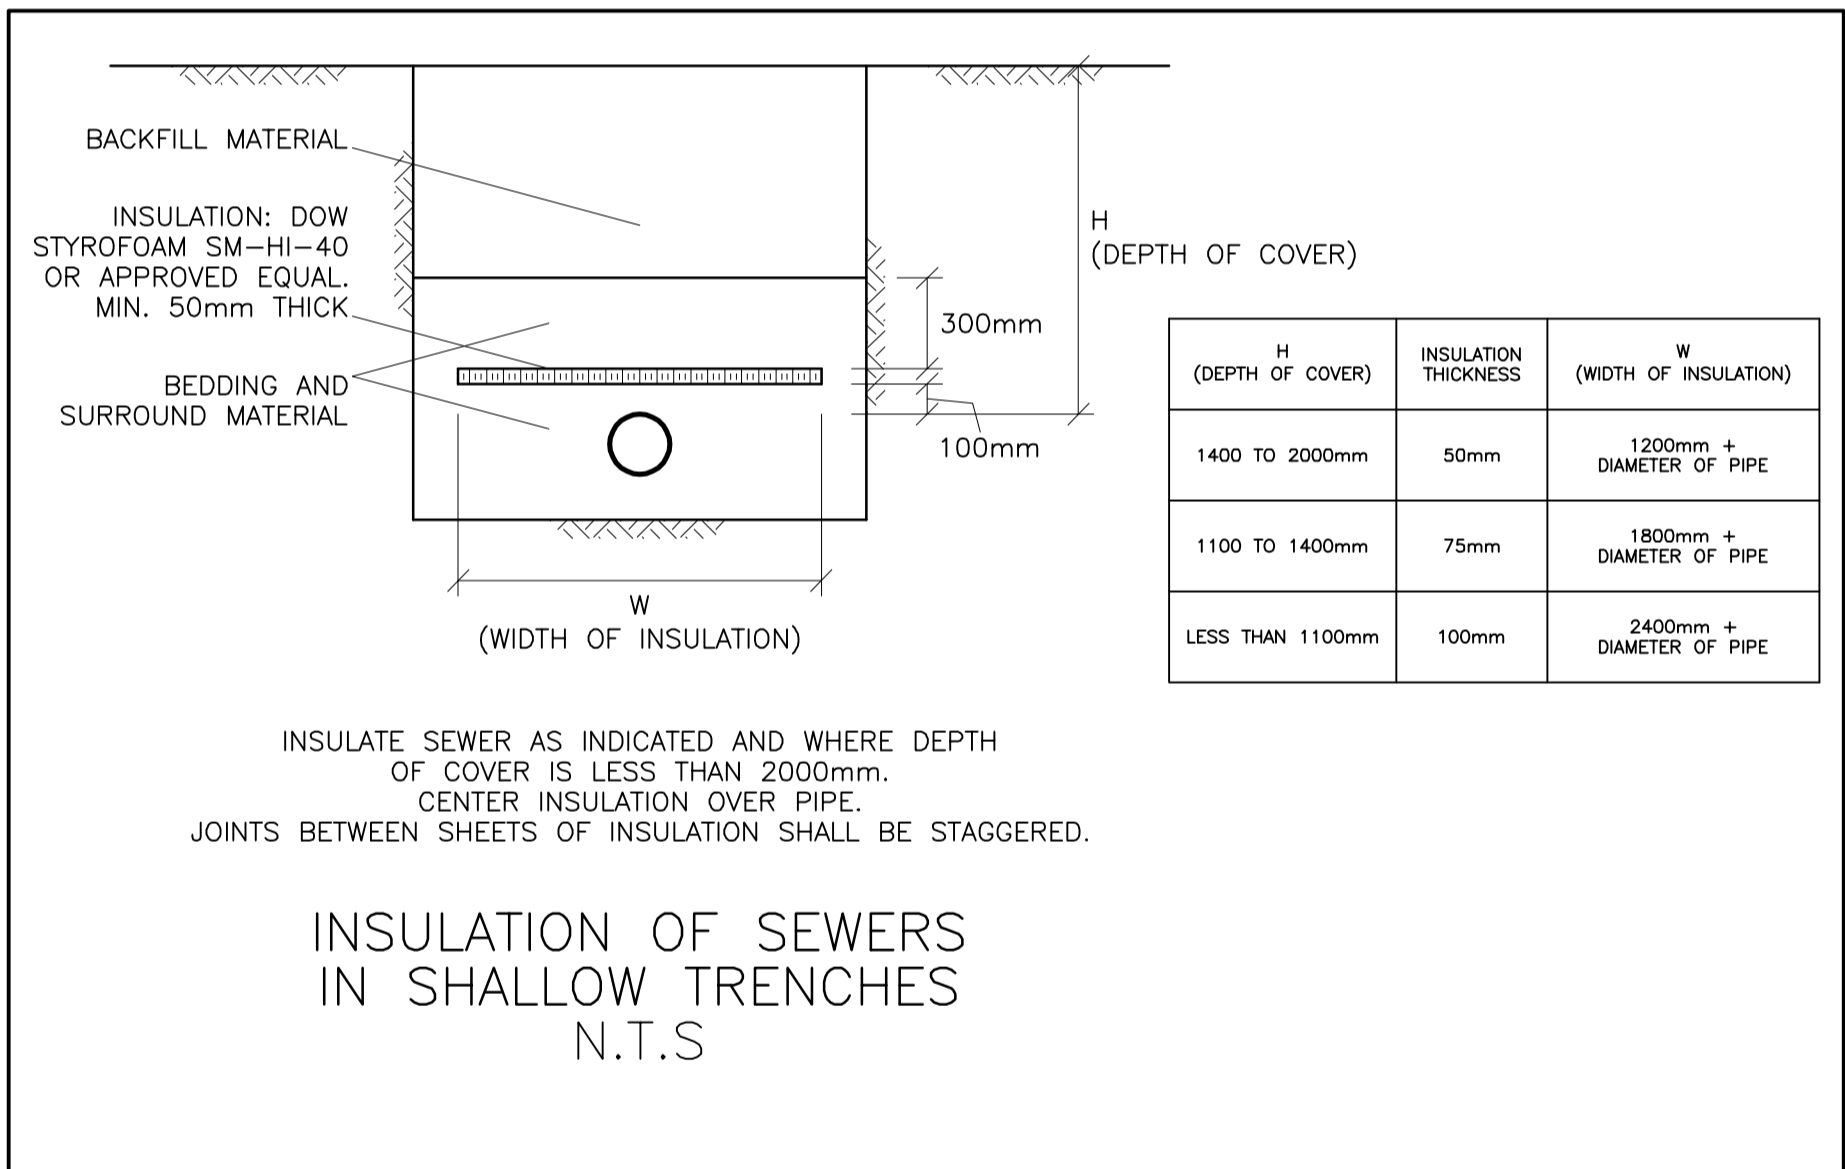
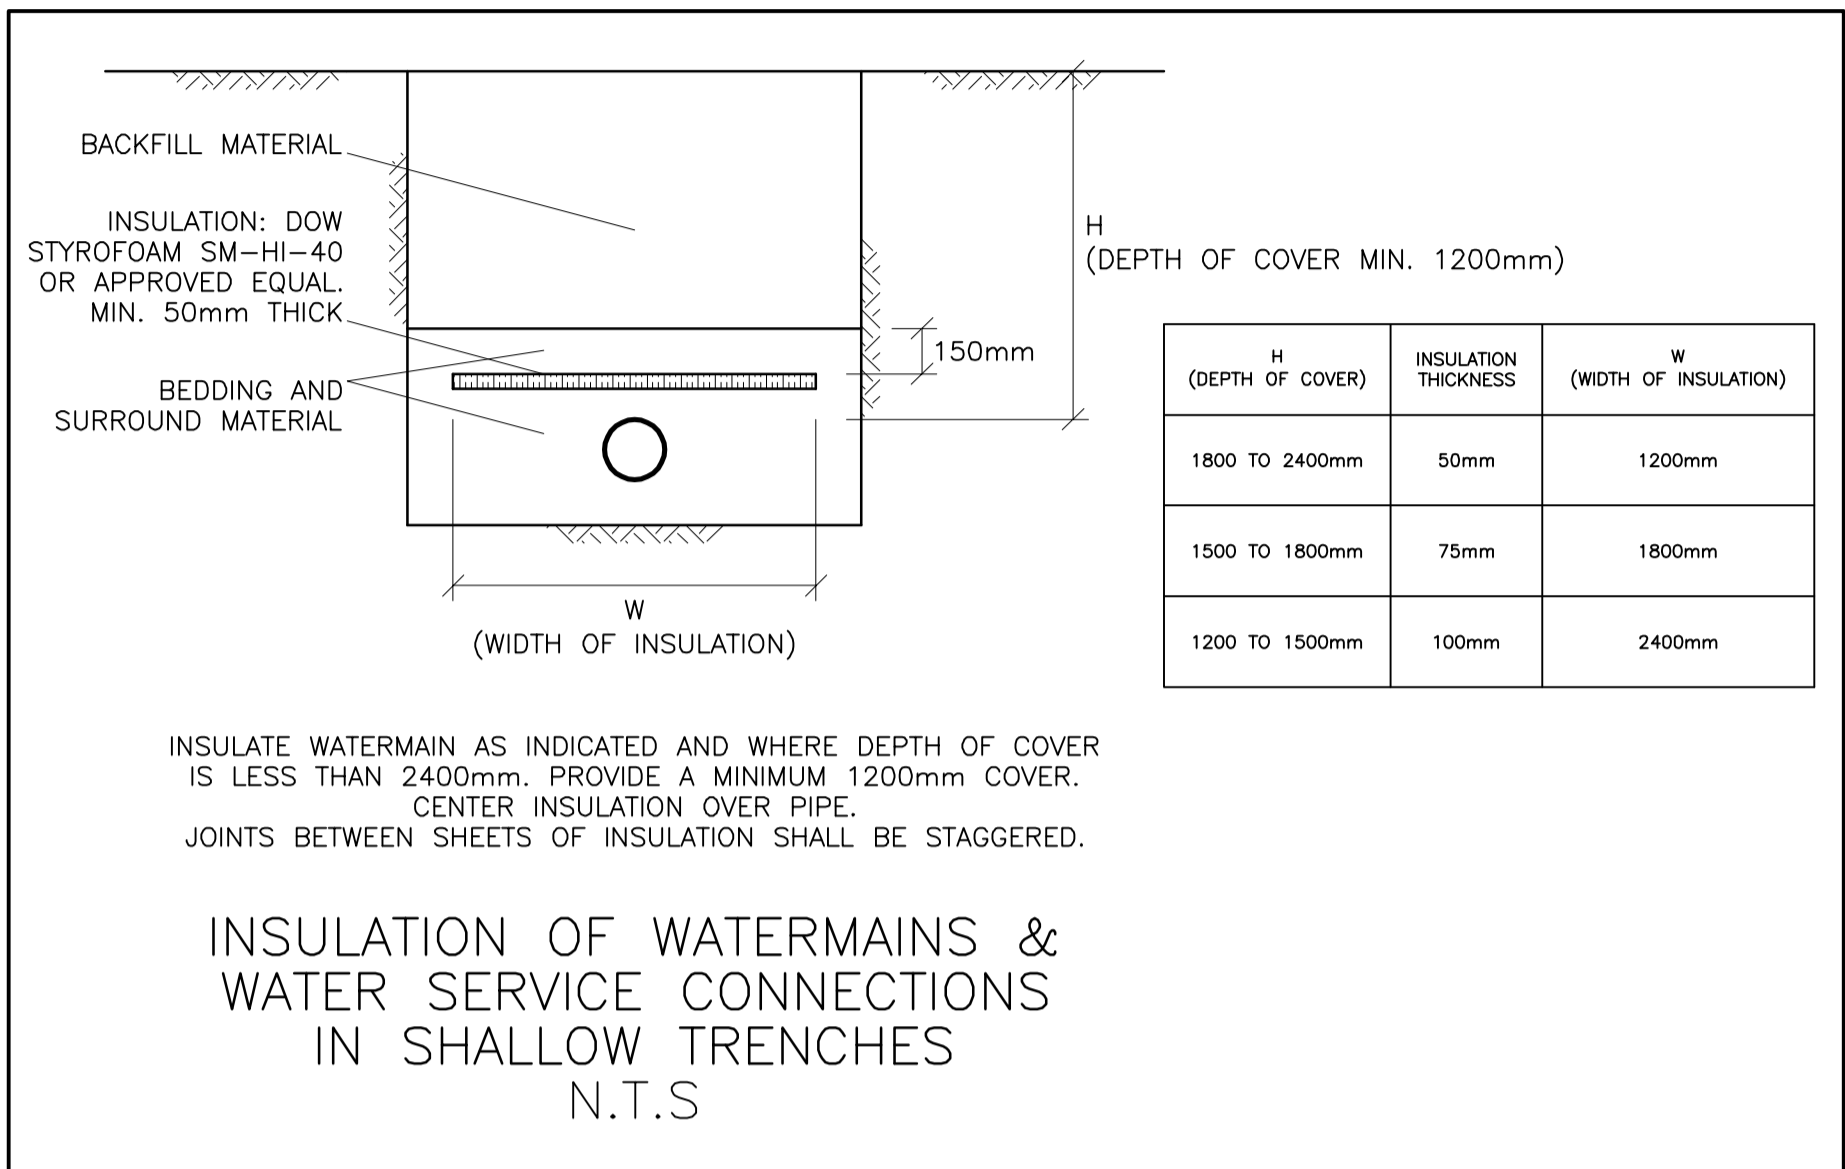
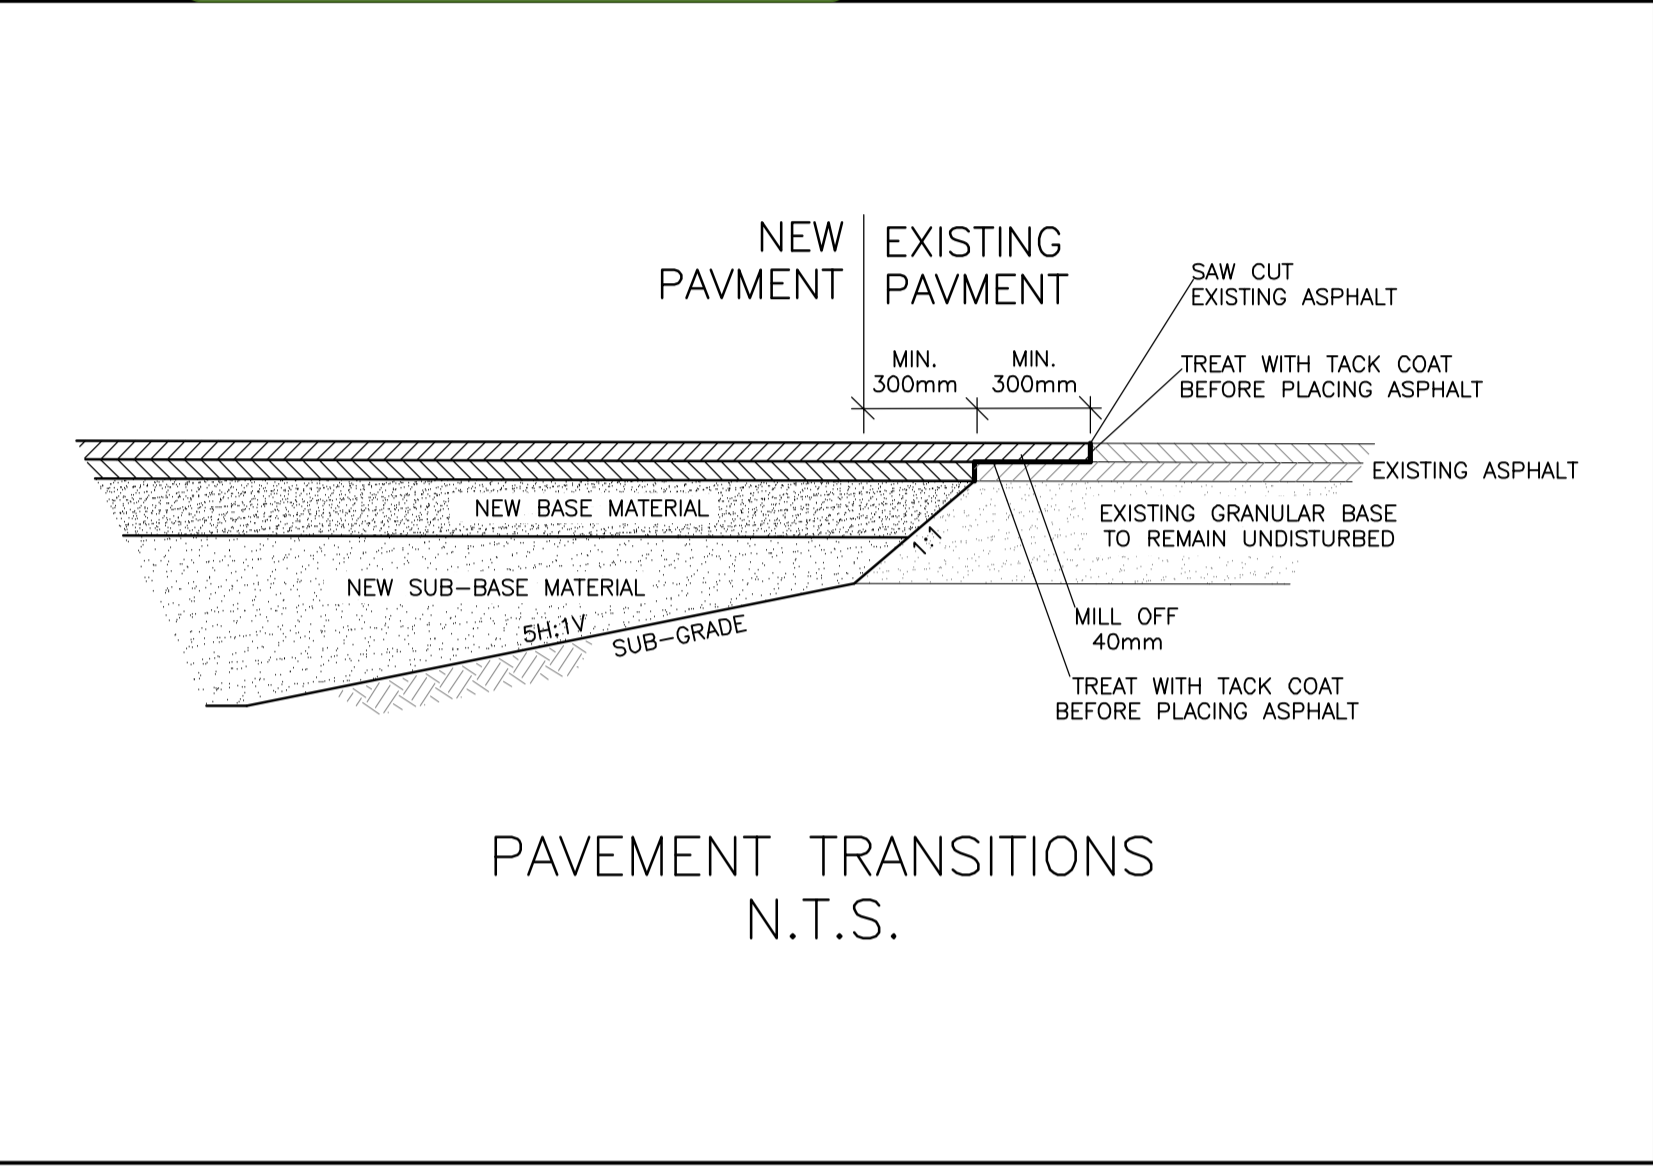


*Allan Hamlin*

**ALLISON HAMLIN**  
**MANAGER, DEVELOPMENT REVIEW ALL WARDS**  
**PLANNING, DEVELOPMENT & BUILDING SERVICES**  
**DEPARTMENT, CITY OF OTTAWA**

**APPROVED**  
 By Allison Hamlin at 1:51 pm, May 21, 2026

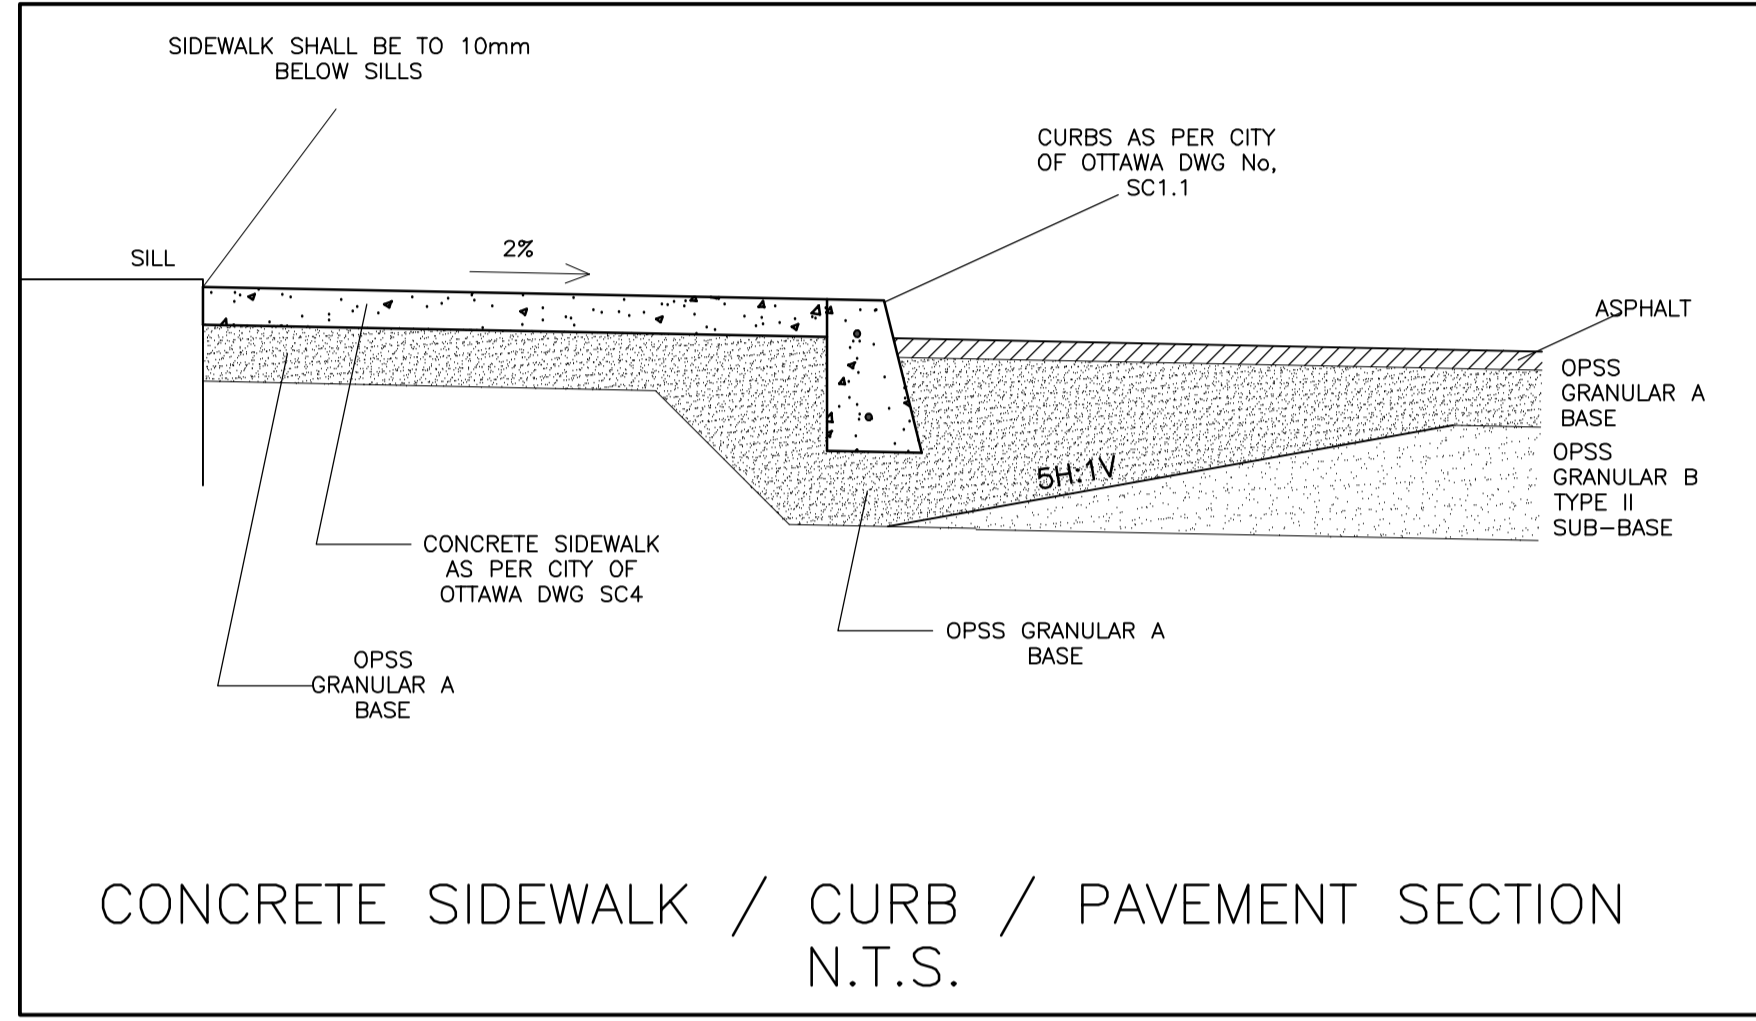


No.	DATE	REVISION
9	MAY 5-26	RE-ISSUED FOR APPROVAL
8	MAR 9-26	RE-ISSUED FOR APPROVAL
7	FEB 24-26	RE-ISSUED FOR APPROVAL
6	JAN 27-26	ISSUED FOR TENDER
5	DEC 10-25	RE-ISSUED FOR APPROVAL
4	JAN 17-25	ISSUED FOR ZONING
3	DEC 6-24	ISSUED FOR BUILDING PERMIT
2	DEC 21-22	ISSUED FOR APPROVAL
1	DEC 19-22	ISSUED FOR COORDINATION

**D. B. GRAY ENGINEERING INC.**  
 Stormwater Management - Grading & Drainage - Storm & Sanitary Sewers - Watermain  
 700 Long Point Circle 613-425-8044  
 Ottawa, Ontario d.gray@dbgrayengineering.com

Project  
**PROPOSED 6-STORY MIXED-USE BUILDING**  
**2040 ARROWSMITH DRIVE**  
 OTTAWA, ONTARIO

Drawing Title  
**DETAILS**

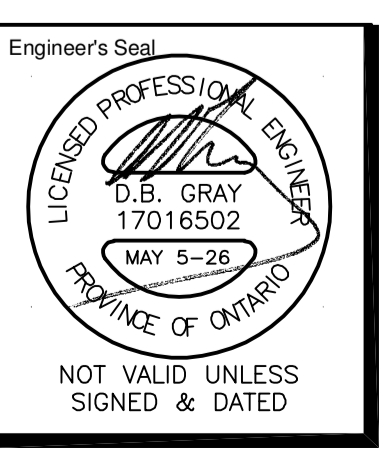

Drawn D.B.G.  
 H. Scale  
 V. Scale  
 Date NOV 29-22  
 Job No. 22062

Drawing No.  
**C-12**  
 of 18