


PLANT MATERIAL

KEY	COMMON NAME	BOTANICAL NAME	QTY	SIZE	COND
Am	MULTI-STEM SERVICEBERRY	Amelanchier canadensis multi-stem	12	150cm	POT
Ar	RED MAPLE	Acer rubrum 'Sunset'	8	60mcal	UB
As	SUGAR MAPLE	Acer saccharum	5	60mcal	UB
Co	HACKBERRY TREE	Celtis occidentalis	3	60mcal	UB
Cv	POU POU CONE FLOWER	Echinacea purpurea 'POU POU WHITE'	14	2y'gal	POT
Di	PARDON ME DAYLILY	Hemerocallis 'Pardon Me'	11	2y'gal	POT
Dv	BUSH HONEY SUCKLE	Dierilla lonicera	40	60cm	POT
Ge	MAIDEN HAIR TREE	Ginkgo biloba	2	60mcal	UB
Gl	SHADEMASTER LOCUST	Gleditsia triacanthos 'Shademaster'	8	60mcal	UB
H	FRANCEE HOSTA	Hosta Francese	21	2y'gal	POT
Ha	BOBO HYDRANGEA	Hydrangea paniculata 'BOBO'	62	2y'5gal	POT
Hv	VERNAL WITCH HAZEL	Hänniella vernalis	1	50cm	POT
Jh	PRINCE OF WALES LANTANA	Juniperus horizontalis 'Prince of Wales'	6	60cm	POT
Pe	LITTLE BUNNY FOUNTAIN GRASS	Pennisetum alopecuroides 'Little Bunny'	123	2y'gal	POT
Pg	FAT ALBERT SPRUCE	Picea pungens 'FAT ALBERT'	1	50cm	POT
Ph	SQUARE WOOD PINE	Pinus mugo 'Pumilo'	8	60cm	POT
Pv	NORWAY SPRUCE	Picea abies	1	50cm	UB
Ps	WHITE PINE	Pinus strobus	1	200cm	UB
Pv	SHENANDOAH SWITCH GRASS	Panicum virgatum 'Shenandoah'	18	2y'gal	POT
Qr	RED OAK	Quercus rubra	1	60mcal	POT
Ra	ALPINE CURRIANT	Ribes alpinum	41	60cm	POT
Ru	RUSSIAN SAGE	Perovskia atriplicifolia	25	2y'gal	POT
Ti	GLENLEVEN LINDEN	Tilia cordata 'Glenleaven'	3	60mcal	UB
To	DENSE YEW	Taxus x media 'Densiformis'	3	80cm	POT
Tu	WHITE CEDAR	Taxus occidentalis	10	50cm	POT

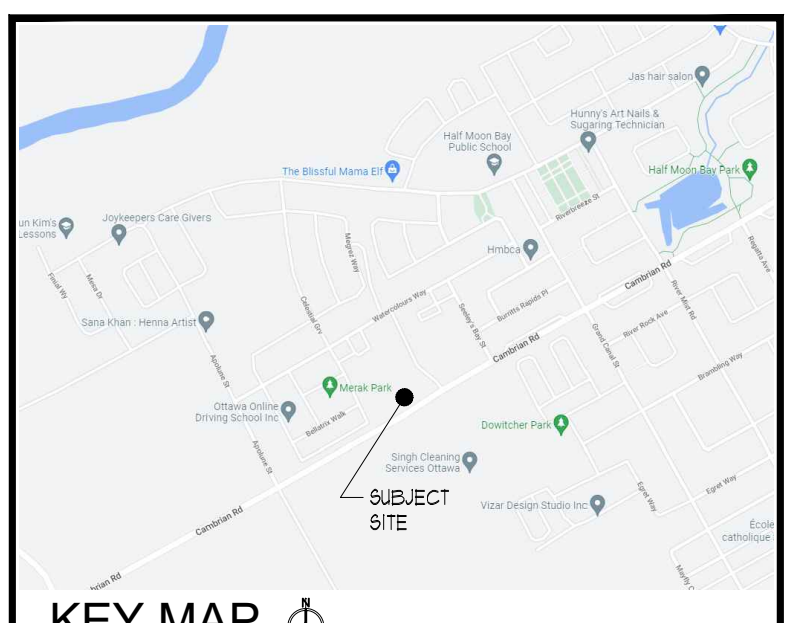

KEY MAP

RON KOUDYS LANDSCAPE ARCHITECTS INC.

ALL DRAWINGS REMAIN THE PROPERTY OF THE LANDSCAPE ARCHITECT AND SHALL NOT BE REPRODUCED OR REUSED WITHOUT THE LANDSCAPE ARCHITECTS WRITTEN PERMISSION.

THIS DRAWING SHALL NOT BE USED FOR CONSTRUCTION OR TENDER PURPOSES UNLESS SIGNED AND DATED BY BARRY R. MURPHY, O.A.L.A. C.S.L.A. LANDSCAPE ARCHITECT, LONDON, ONTARIO (519) 667-3322.

Barry R. Murphy, O.A.L.A. C.S.L.A. DATE

DATE	DESCRIPTION	No.
APR2823	ISSUED FOR SPA	4.
APR2523	ISSUED FOR REVIEW	3.
APR1823	ISSUED FOR COORDINATION	2.
MAR2123	ISSUED FOR REVIEW	1.

PLOTTING INFORMATION

PLOTTED DATE: APR2823

PLOTTED SCALE: 1/1

PROJECT TITLE:

PROPOSED COMMERCIAL (NORTH PARCEL)

CAMBRIAN RD.
BARRHAVEN, ONTARIO

DRAWING TITLE:

LANDSCAPE PLAN

DATE: DECEMBER 2022	SCALE: AS NOTED	DRAWING No. L-1
DRAWN: RKL/A Inc.	CHECKED BY: B.R.M.	

PROJECT No. 22-306Lh SPA

LANDSCAPE PLAN
SCALE = 1:300

CAMBRIAN ROAD

GREENBANK ROAD (FUTURE ROAD)

