



M:\2014\114025\CAD\Landscape\SPA - Subdivision\Forecourt Towns\114025-FT-L-FIG1.dwg, FT-FIG1, Feb 24, 2025 - 3:50pm, tbarkale

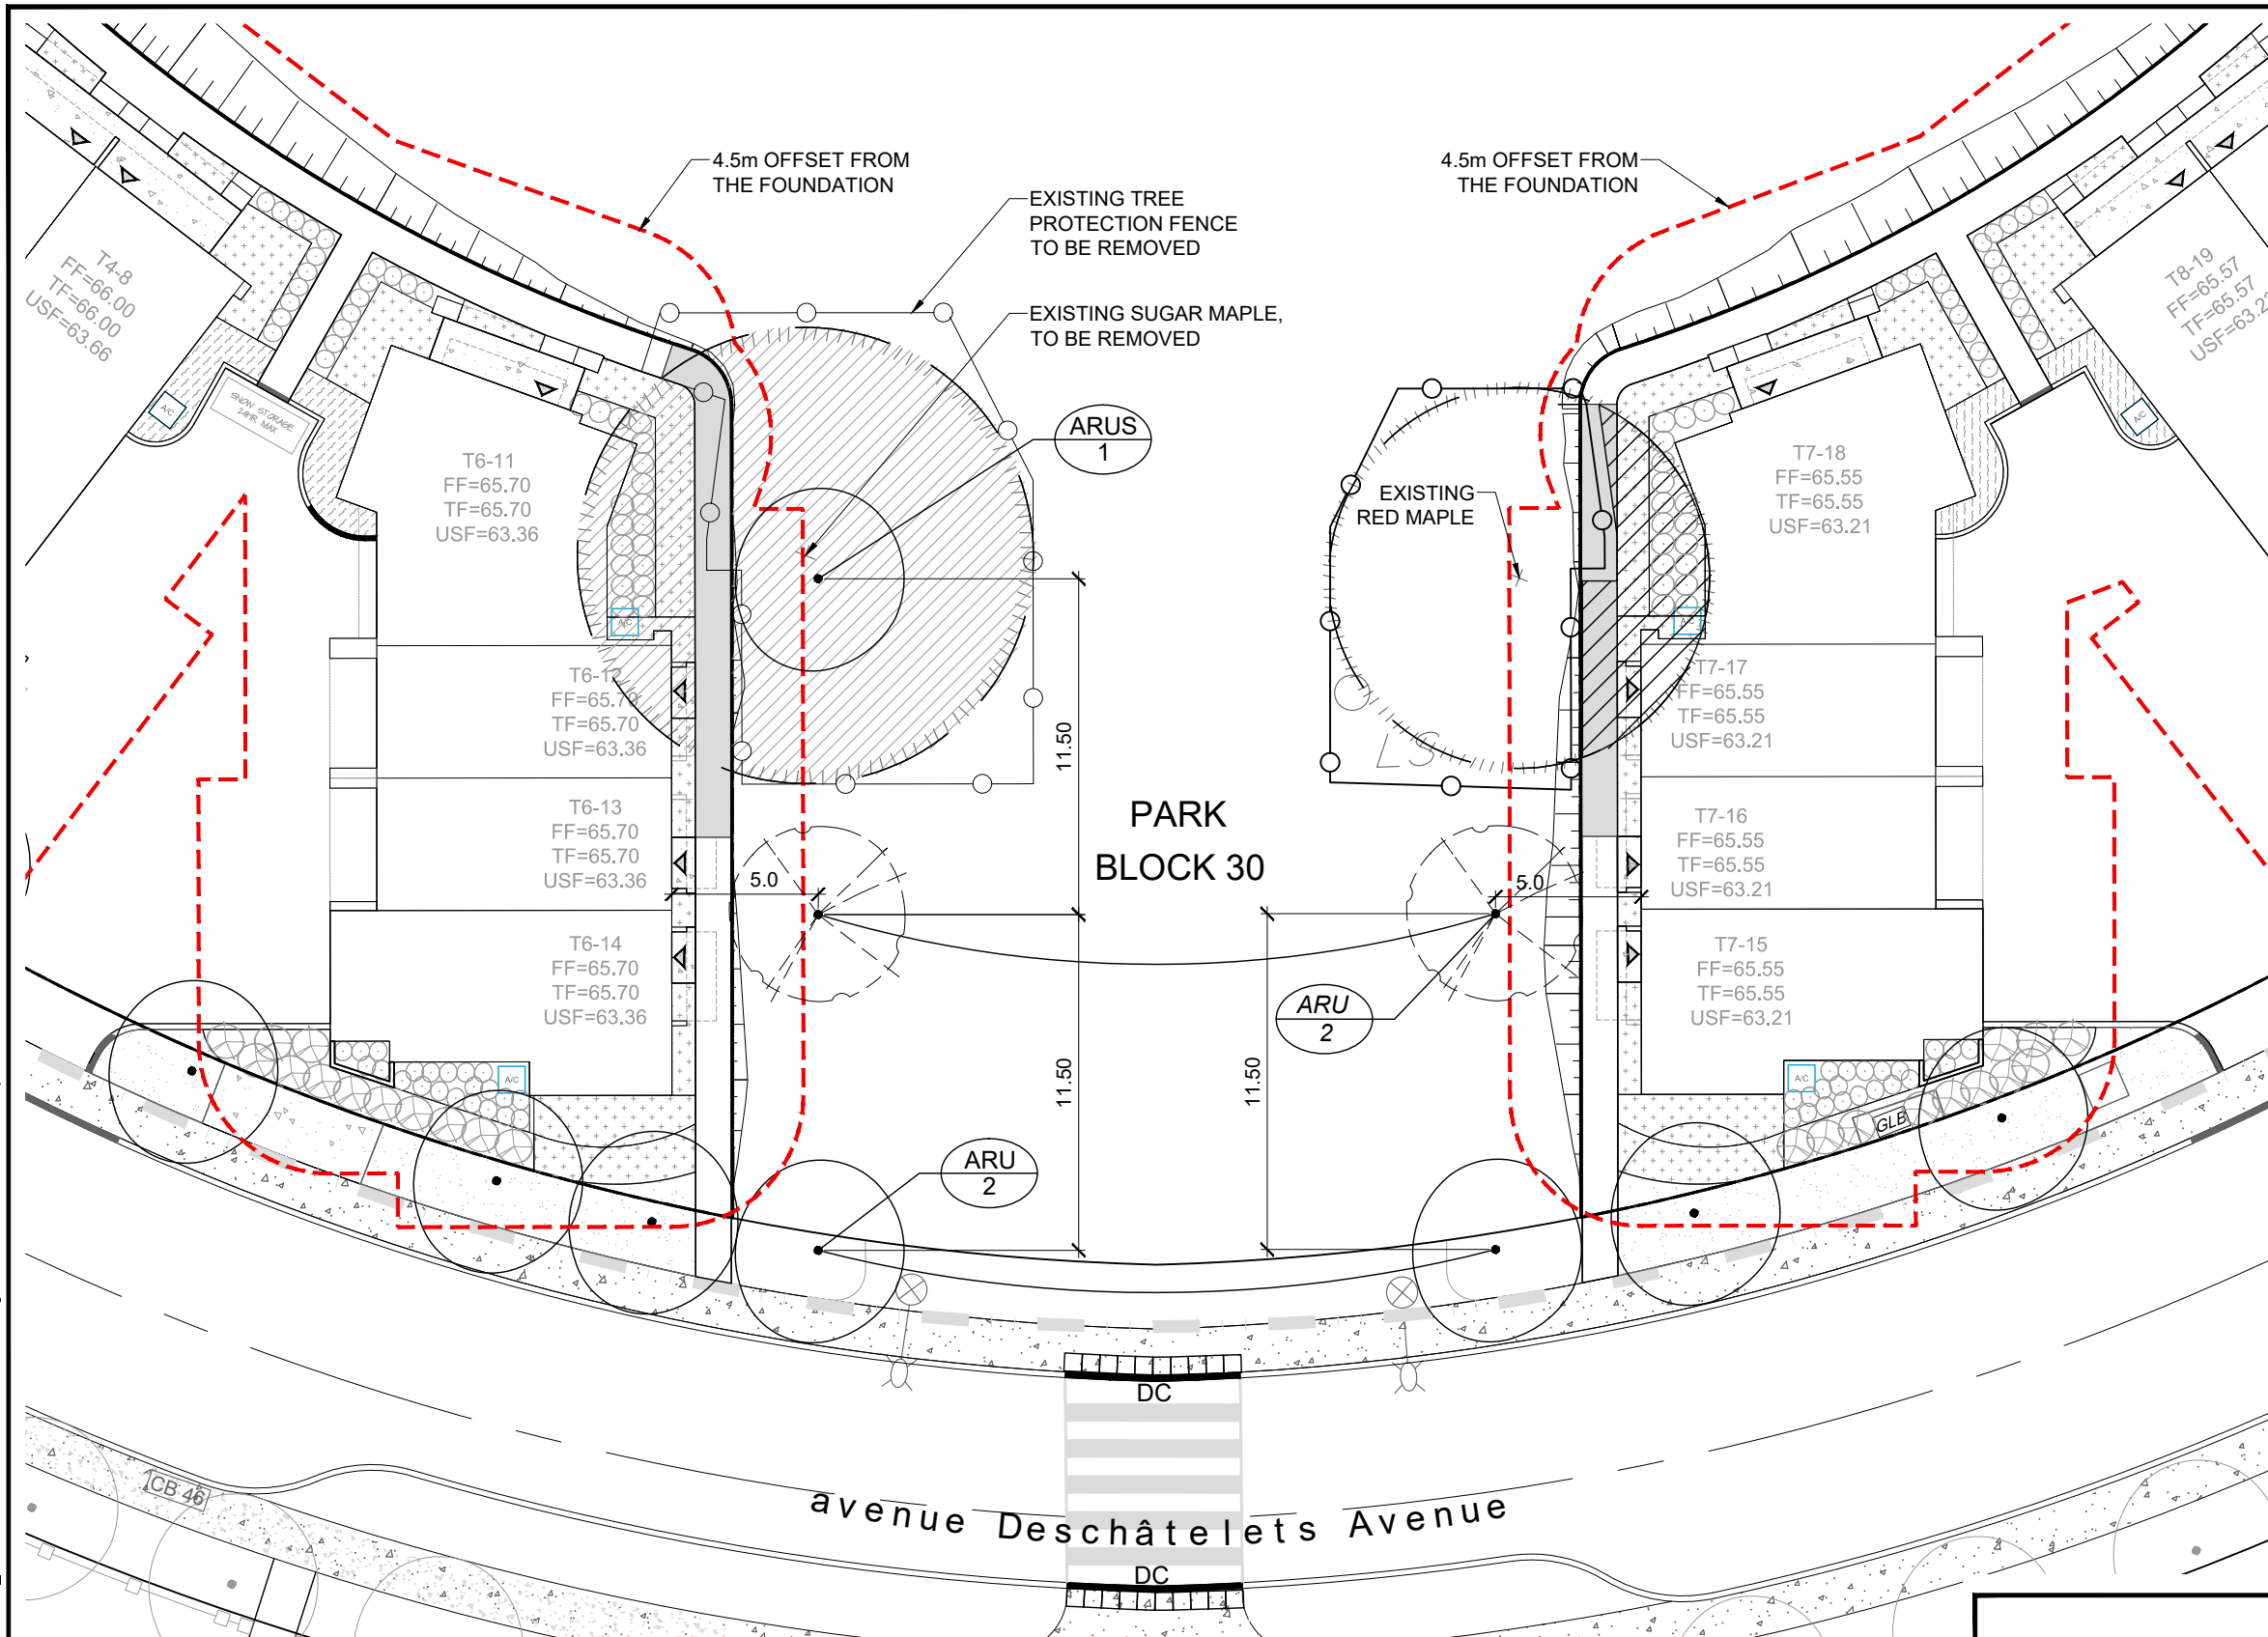

- LEGEND:**
- PROPERTY LIMIT
 - BUILDING LINE
 - EXISTING TREES TO RETAIN
 - EXISTING TREES TO BE REMOVED
 - EXISTING TREE PROTECTION FENCE, TO BE MAINTAINED
 - DECIDUOUS TREES PROPOSED AS PART OF FORECOURT DEVELOPMENT
 - POTENTIAL FOR DECIDUOUS TREES IN THE PARK BLOCK (FUTURE), RED MAPLES RECOMMENDED
 - 4.5m OFFSET FROM BUILDINGS PER GEOTECHNICAL REPORT
 - OFF-SITE DECIDUOUS TREES
 - EXISTING STREETLIGHTS
 - KEY**
SPECIES (SEE PLANT LIST)
 - ##**
QUANTITY

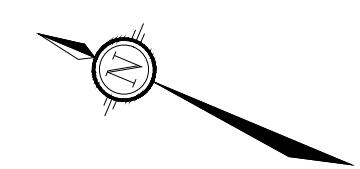

PROPOSED PLANT LIST:

KEY	QTY	BOTANICAL NAME	COMMON NAME	SIZE	COND	SPACING	NATIVE / NON-NATIVE*	OWNER
Deciduous Trees Proposed as part of Forecourt Townhomes Development								
ARU	2	<i>Acer rubrum</i> 'Autumn Radiance'	Autumn Radiance Red Maple	50mm Cal	WB	As Shown	Nativar	City
ARUS	1	<i>Acer rubrum</i> 'Autumn Radiance'	Autumn Radiance Red Maple	100mm Cal	WB	As Shown	Nativar	City
Deciduous Trees as part of Forecourt Park Development (By others)								
ARU	2	<i>Acer rubrum</i> 'Autumn Radiance'	Autumn Radiance Red Maple	TBD	TBD	As Shown	Nativar	City

NOVATECH

Engineers, Planners & Landscape Architects
Suite 200, 240 Michael Cowpland Drive
Ottawa, Ontario, Canada K2M 1P6

Telephone (613) 254-9643
Facsimile (613) 254-5867
Website www.novatech-eng.com

**GREYSTONE VILLAGE
PARK - BLOCK 30**

PROPOSED TREES - REVIEW

SCALE 1 : 250

DATE FEB 2025 JOB 114025 FIGURE FT-FIG1