


COVENTRY ROAD


PART 1 PLAN 4R-17039

COVENTRY ROAD

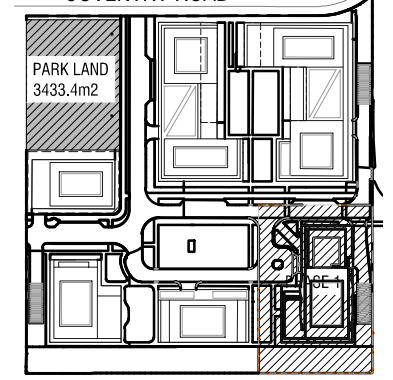

HWY 417

KEY PLAN

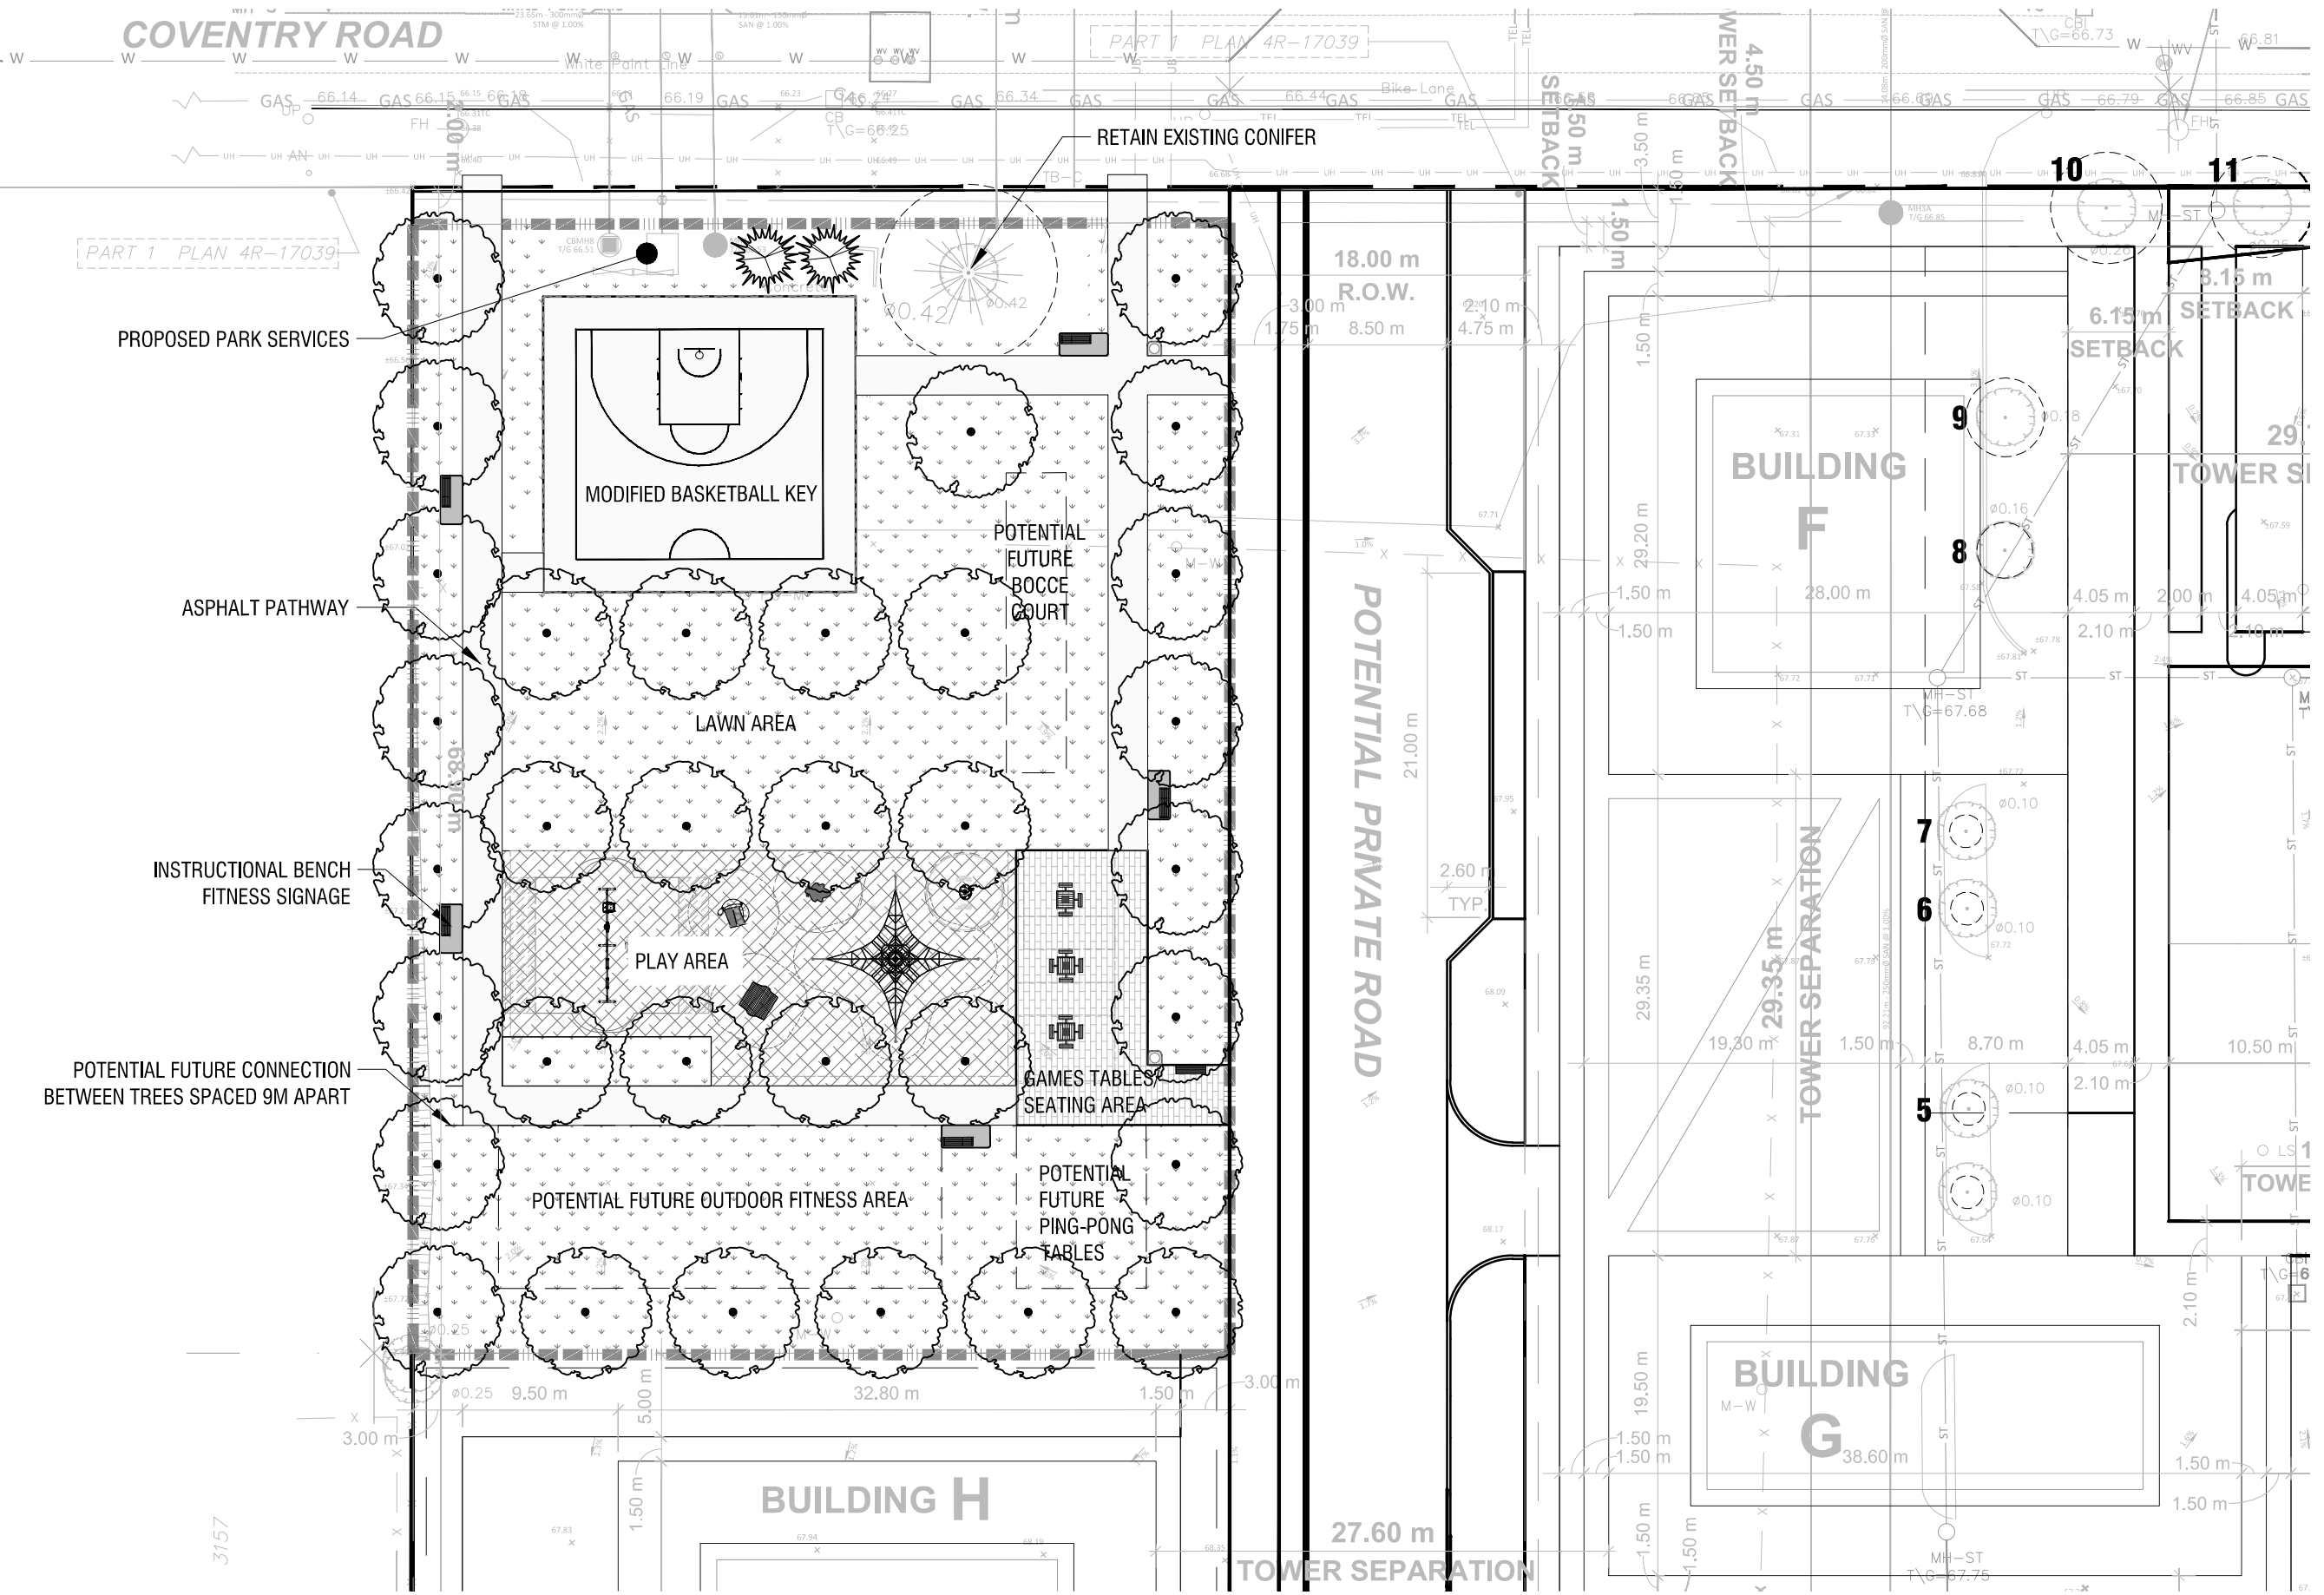

PROPOSED PARK SERVICES

ASPHALT PATHWAY

INSTRUCTIONAL BENCH
FITNESS SIGNAGE

POTENTIAL FUTURE CONNECTION
BETWEEN TREES SPACED 9M APART

MODIFIED BASKETBALL KEY

LAWN AREA

PLAY AREA

POTENTIAL FUTURE
BOCCE COURT

GAMES TABLES
SEATING AREA

POTENTIAL FUTURE OUTDOOR FITNESS AREA

POTENTIAL FUTURE
PING-PONG TABLES

POTENTIAL PRIVATE ROAD

BUILDING F

BUILDING G

BUILDING H

Parkland Facility Fit Plan

500 Coventry Road



SCALE 1:400

3157