 
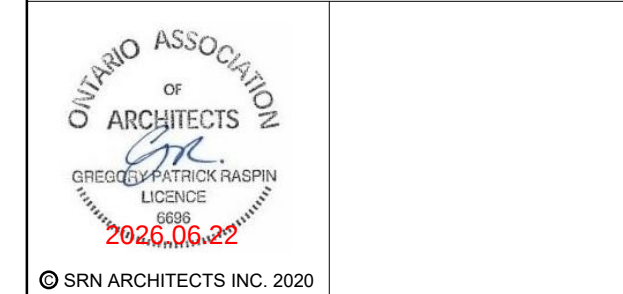


NO:	DATE:	ISSUED FOR:
1	2024.11.27	ISSUED FOR COORDINATION
2	2024.12.04	RE-ISSUED FOR COORDINATION
3	2024.12.06	ISSUED FOR SPA
4	2025.03.21	RE-ISSUED FOR SPA
5	2025.04.25	ISSUED FOR SPA #2
6	2025.07.30	DETAIL PKG. FOR REVIEW
7	2025.10.24	ISSUED FOR SPA #3
8	2025.11.03	MDL'S&DETAILS FOR REVIEW
9	2025.11.12	RE-ISSUED FOR SPA #3
10	2026.06.19	ISSUED FOR SPA #4

[illegible]


PROJECT: Trails Edge
Block 139 & 140
Ottawa, Ontario

DATE: 2025-11-27	SCALE: 1:300
DRAWN BY: AB	CHECKED BY: GF
PROJECT NUMBER:	DRAWING NUMBER:

--	--



NO.	DATE:	ISSUED FOR:
1	2024.11.27	ISSUED FOR COORDINATION
2	2024.12.04	RE-ISSUED FOR COORDINATION
3	2024.12.06	ISSUED FOR SPA
4	2025.03.21	RE-ISSUED FOR SPA
5	2025.04.25	ISSUED FOR SPA #2
6	2025.07.30	DETAIL PKG. FOR REVIEW
7	2025.10.24	ISSUED FOR SPA #3
8	2025.11.03	MOL.&DETAILS FOR REVIEW
9	2025.11.12	RE-ISSUED FOR SPA #3
10	2026.06.19	ISSUED FOR SPA #4

 [illegible]