
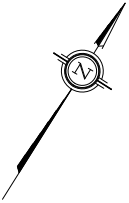


LEGEND


- TC-54 FLEXIBLE DRUMS (BARRELS)
- ➔ TEMPORARY TRAFFIC CONTROL SIGNAGE

SIGNAGE LEGEND

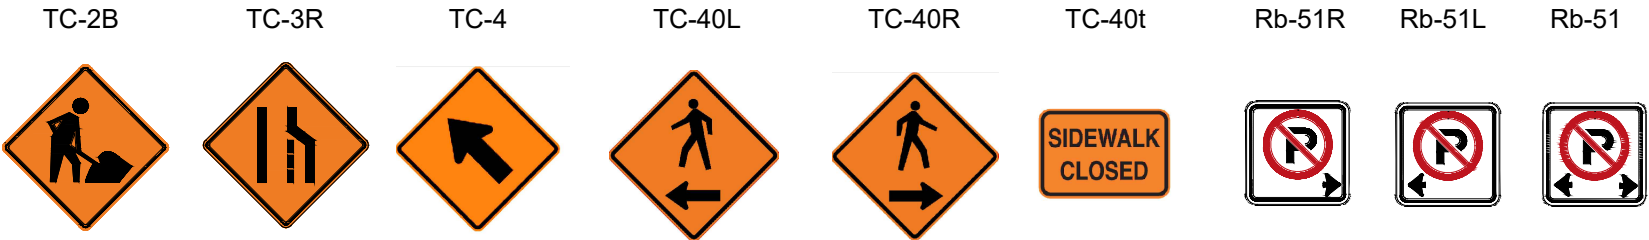

Notes:

1. SIDEWALK ON THE SOUTH SIDE OF MURRAY STREET TO BE TEMPORARILY CLOSED. PEDESTRIAN TRAFFIC TO BE DIRECTED TO SIDEWALK ON THE NORTH SIDE FROM CUMBERLAND ST & DALHOUSE ST.
2. CONTRACTORS TO ENSURE RESIDENTS ARE ABLE TO ENTER/EXIT DRIVEWAYS IN WORK AREA AS REQUIRED.
3. ALL Rb-51 "NO PARKING" SIGNAGE ALONG THE NORTH SIDE OF MURRAY ST ARE TEMPORARY AND ONLY DURING THE DURATION OF THE LANE CLOSURE.
4. EXISTING Rb-53 "2HR PARKING" SIGN TO BE TEMPORARILY COVERED DURING LANE CLOSURE.

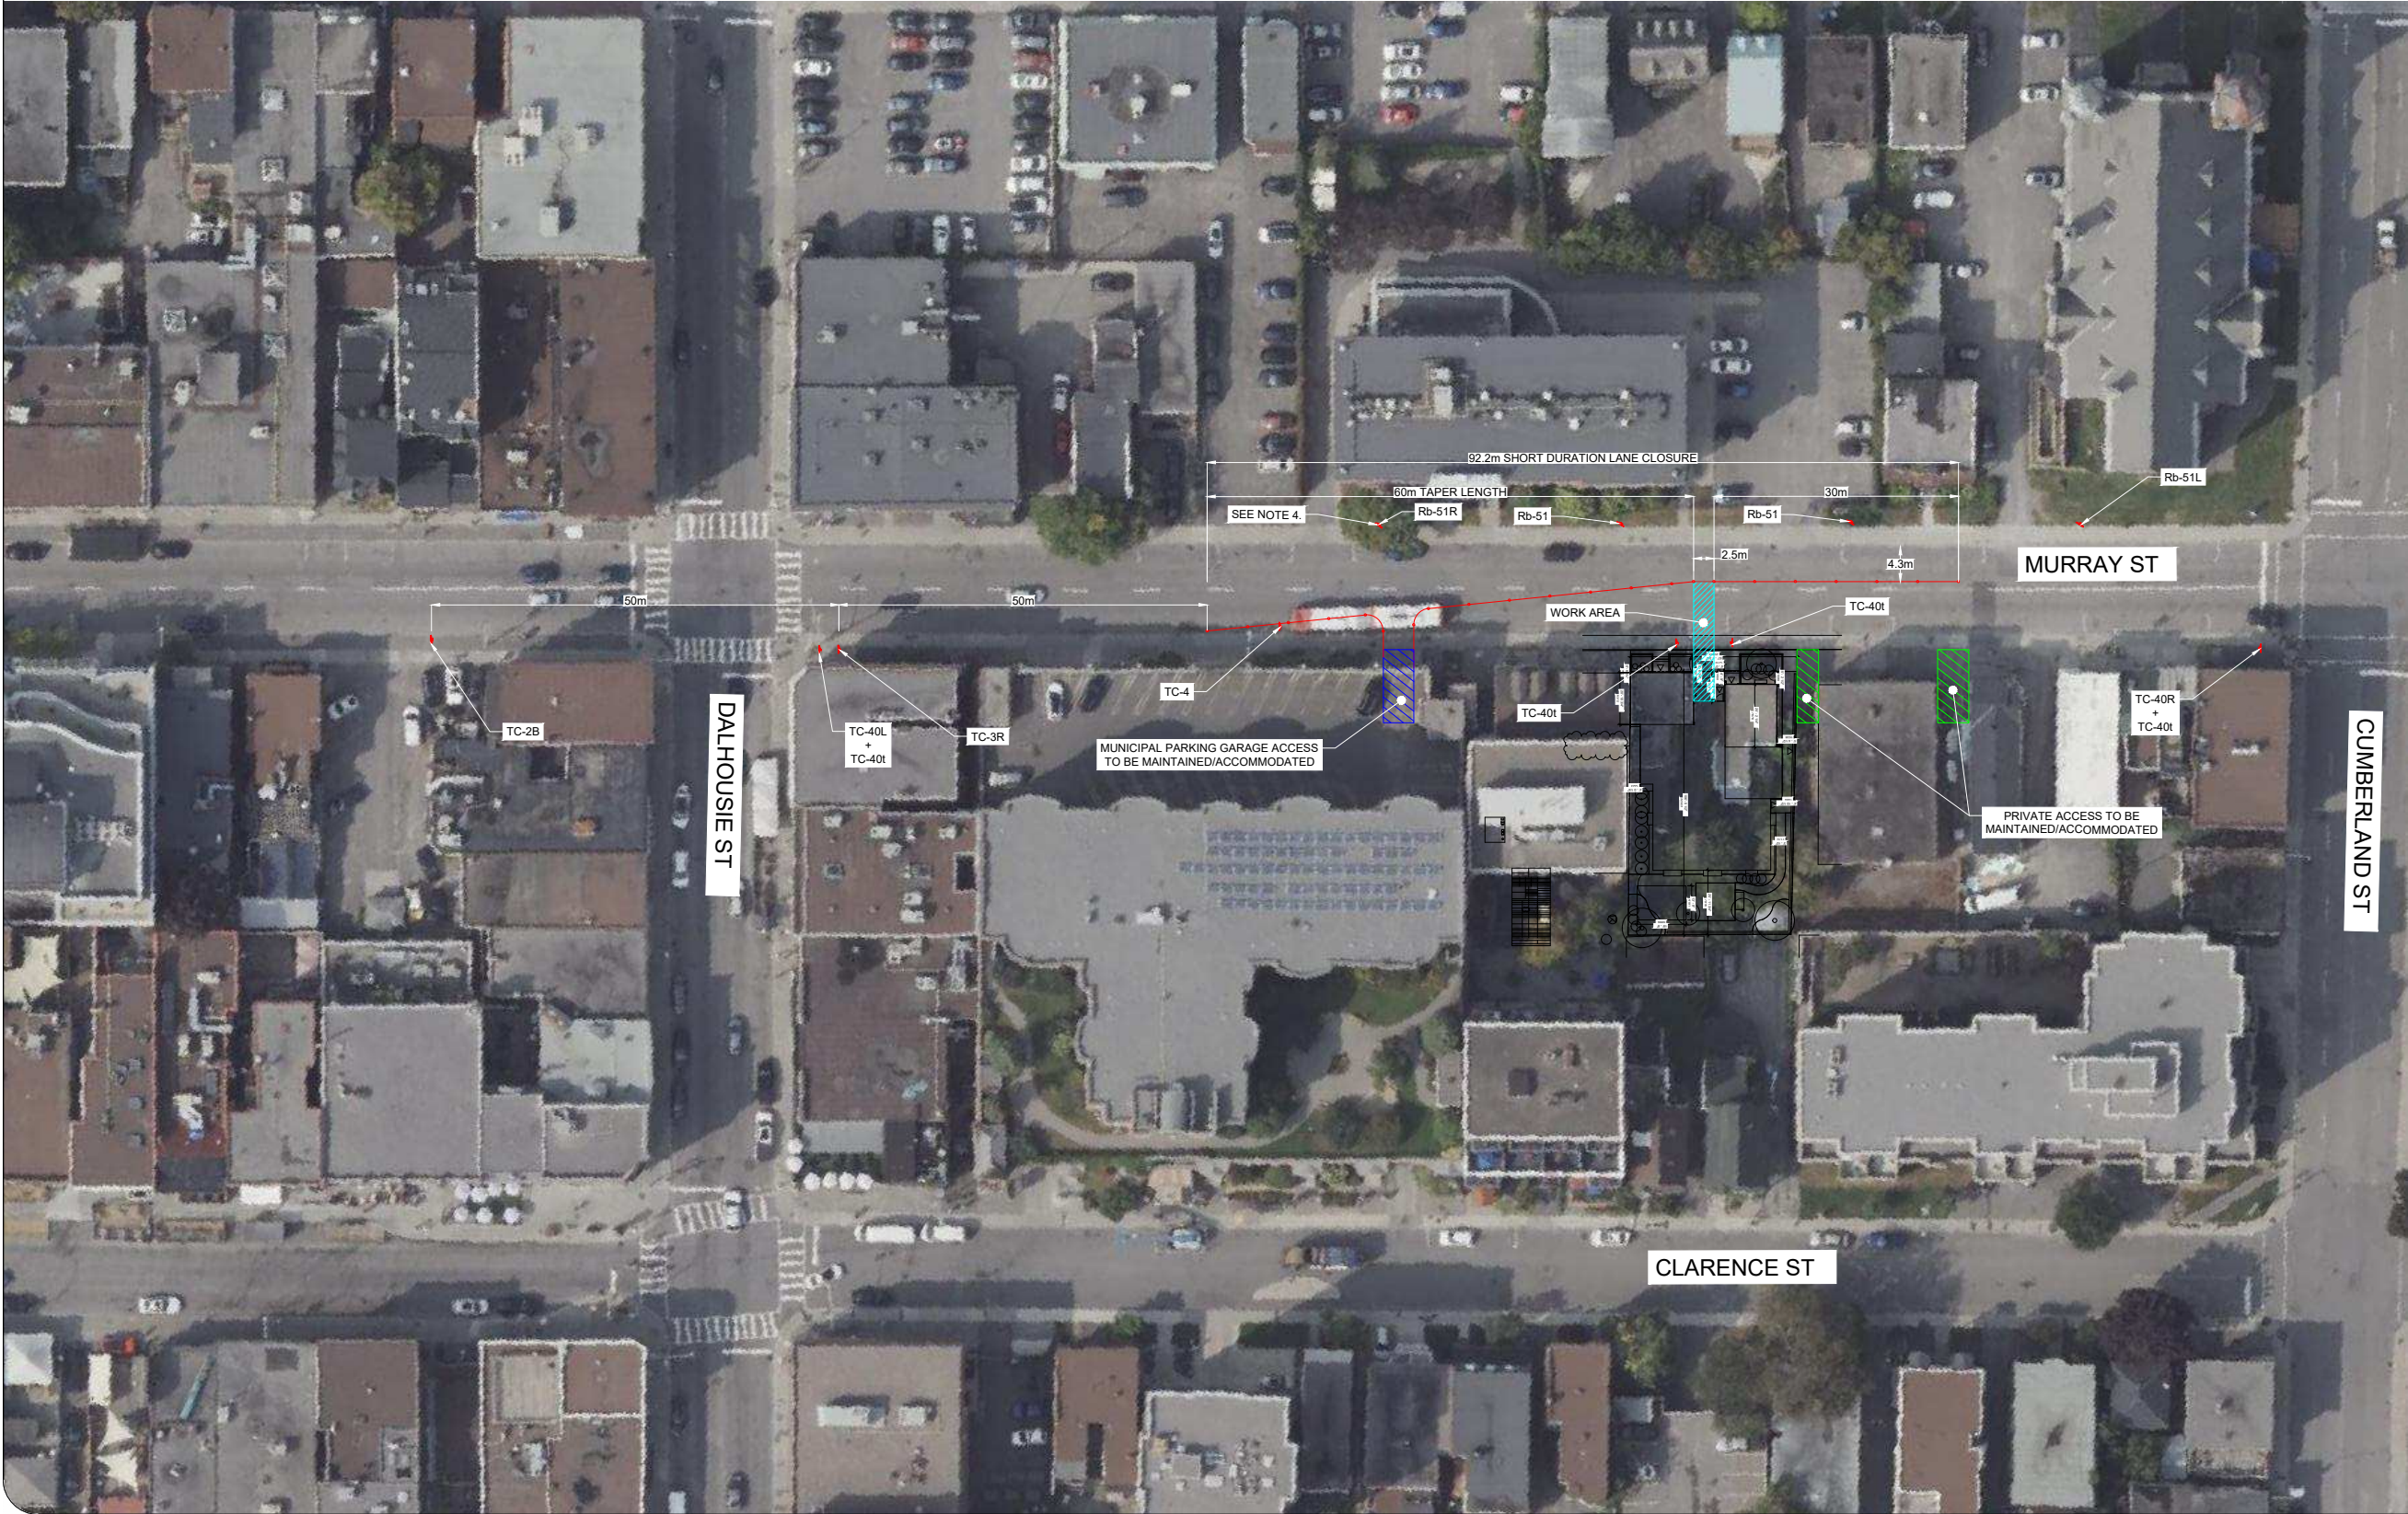

01	Issued for Review	AN	2024-07-02
REV:	DESCRIPTION:	BY:	DATE:
STATUS:			



CGH Transportation

6 Plaza Court
Ottawa, ON
K2H 7W1
(343) 999-9117

CLIENT: Ottawa Carleton Construction

ARCHITECT:

SITE:
168-174 Murray St

TITLE:
Traffic Control Plan

SCALE AT A3: NTS	DATE: 2024-07-02	DRAWN: AN	CHECKED: AH
PROJECT NO: 2024-011	DRAWING NO: 001	REVISION: 01	