


1 SECTION @ SIDEWALK - O'CONNOR  
A-303 1:50

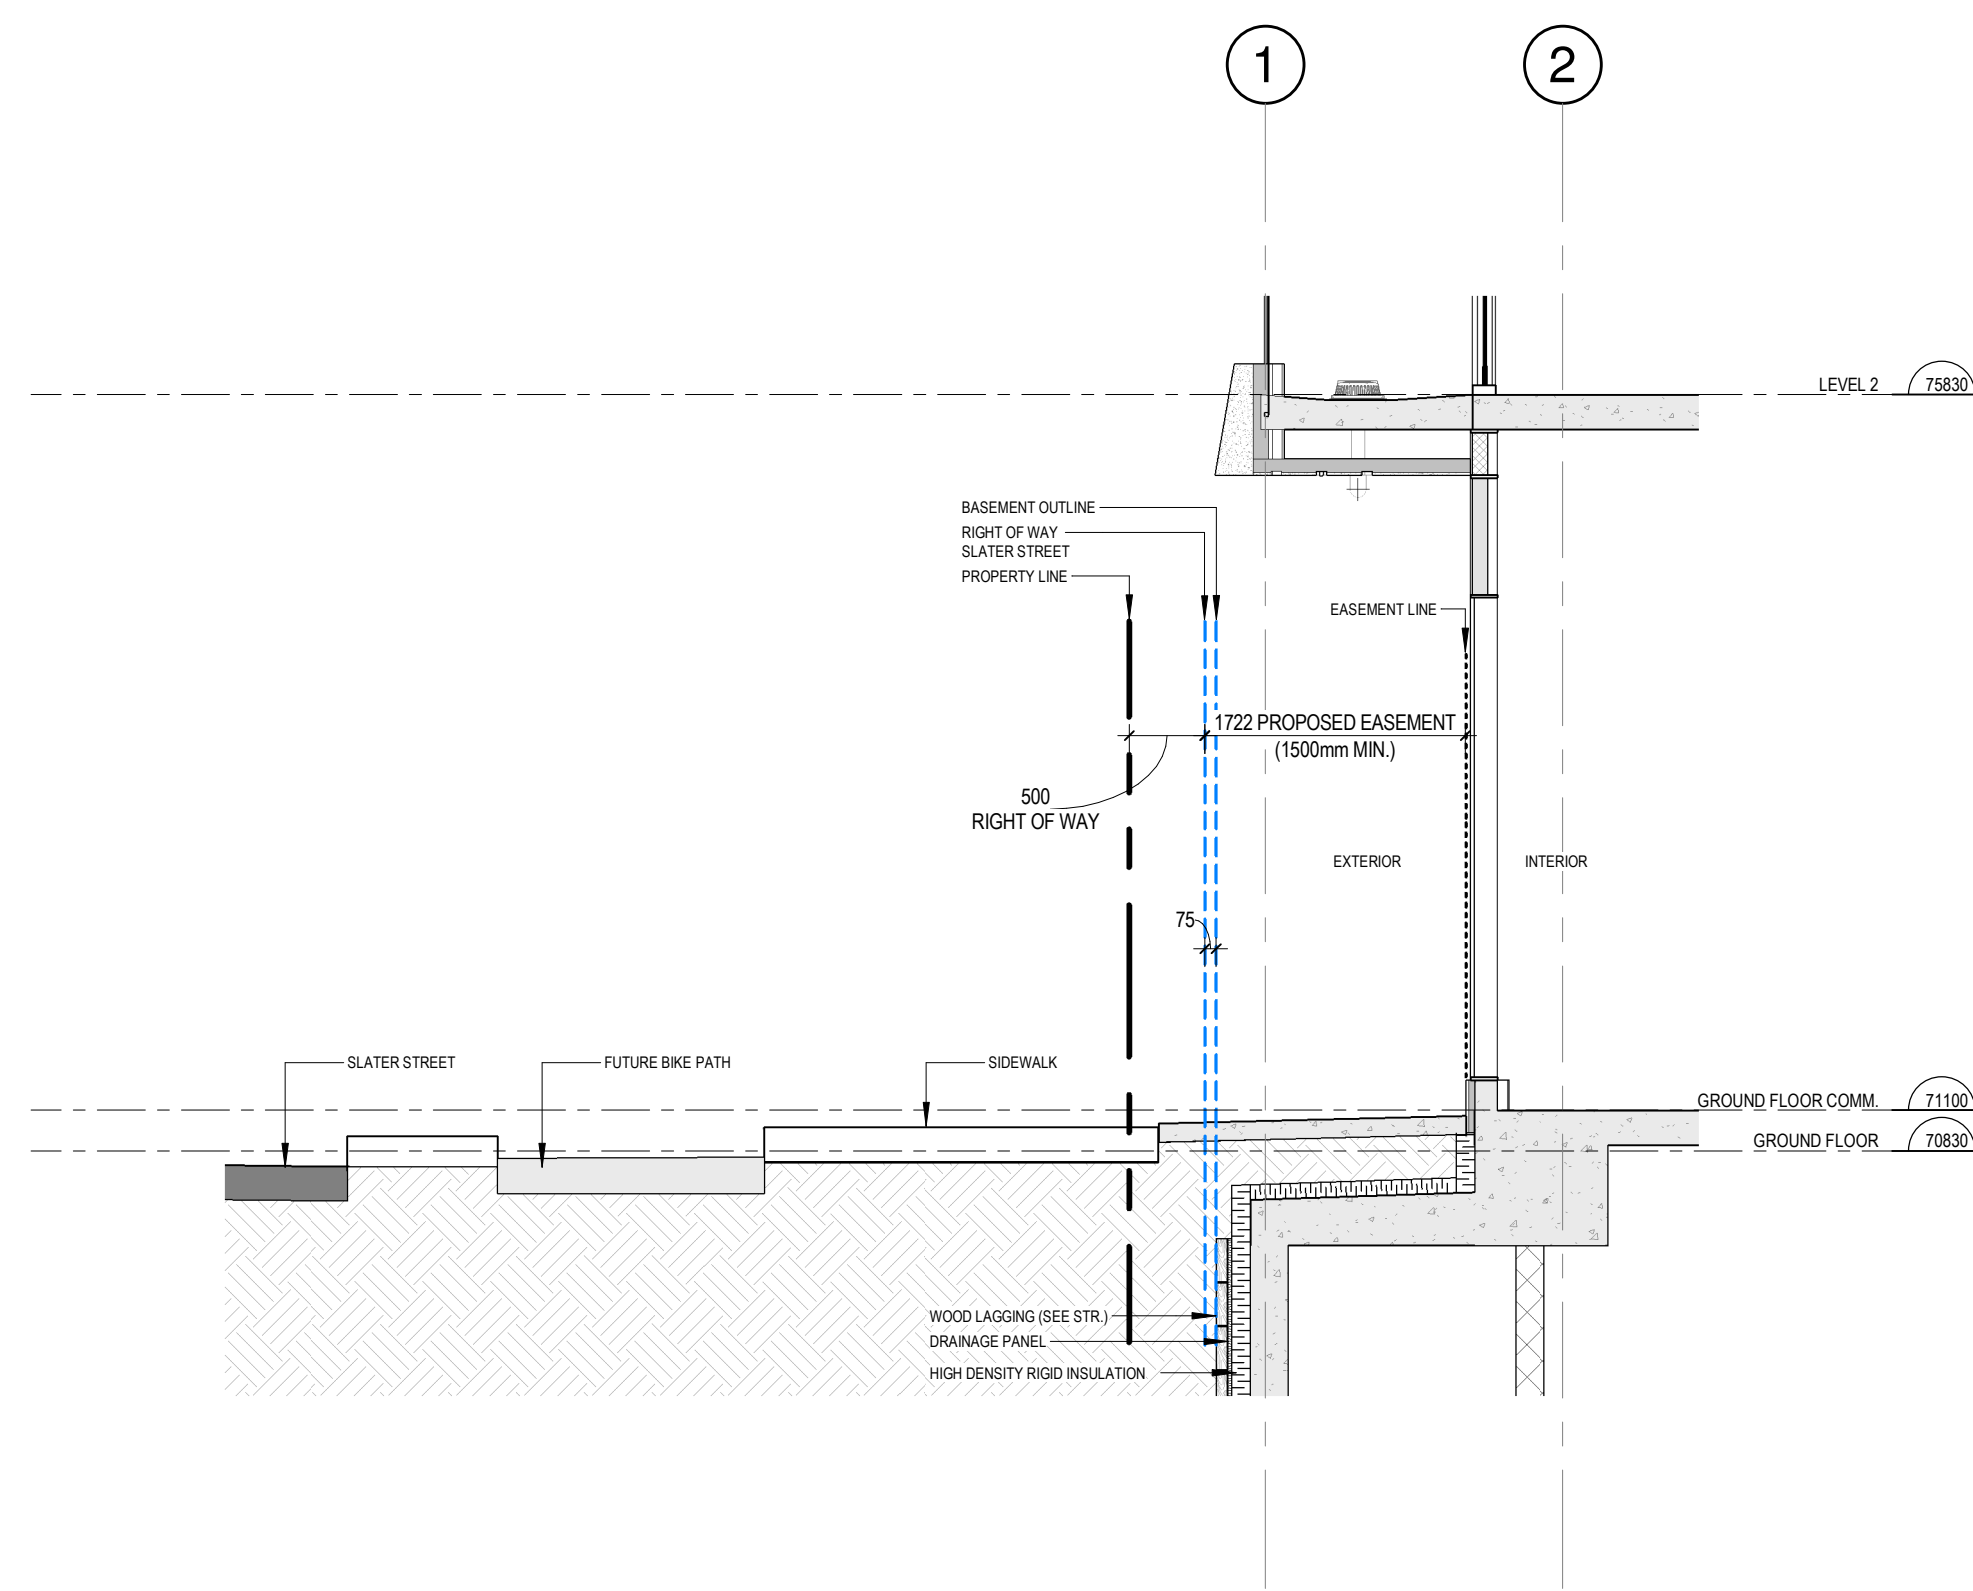

2 SECTION @ SIDEWALK - SLATER  
A-303 1:50

REVISIONS		
#	DESCRIPTION	DATE

2024 08 13	FOR COORDINATION	D.P.
2024 08 18	FOR COORDINATION	D.P.
2024 08 27	FOR COORDINATION	D.P.
2024 10 04	FOR COORDINATION	D.P.
2024 10 28	FOR COORDINATION	D.P.
2024 11 12	FOR COORDINATION	D.P.
2024 11 19	FOR COORDINATION	D.P.
2024 11 29	REVISED FOR PERMIT	D.P.
2024 04 11	PERMIT REVISIONS	D.P.
2024 04 16	CLIENT COORDINATION	D.P.
2024 07 14	FOR COORDINATION	D.P.
2024 08 07	FOR COORDINATION	D.P.
2024 10 16	FOR COORDINATION	D.P.
2024 11 12	FOR SITE PLAN APPLICATION	D.P.
2024 11 14	PERMIT REVISIONS	D.P.
2024 12 04	FOR TENDER PREPARATION	D.P.
2024 12 09	FOR COORDINATION	D.P.
2024 12 18	FOR TENDER	D.P.
2024 02 24	ADDENDUM A11	D.P.



110 O'CONNOR  
O'CONNOR STREET  
OTTAWA, ONTARIO

SECTIONS

2024	1:50	drawn by:	E.H.
date	08/18	approved by:	E.H.
number	23-032	drawing	A-303