



M:\2024\124111\CAD\Civil\124111-SWM-POST.dwg, Post SWM, Mar 14, 2026 - 12:14am, rgood

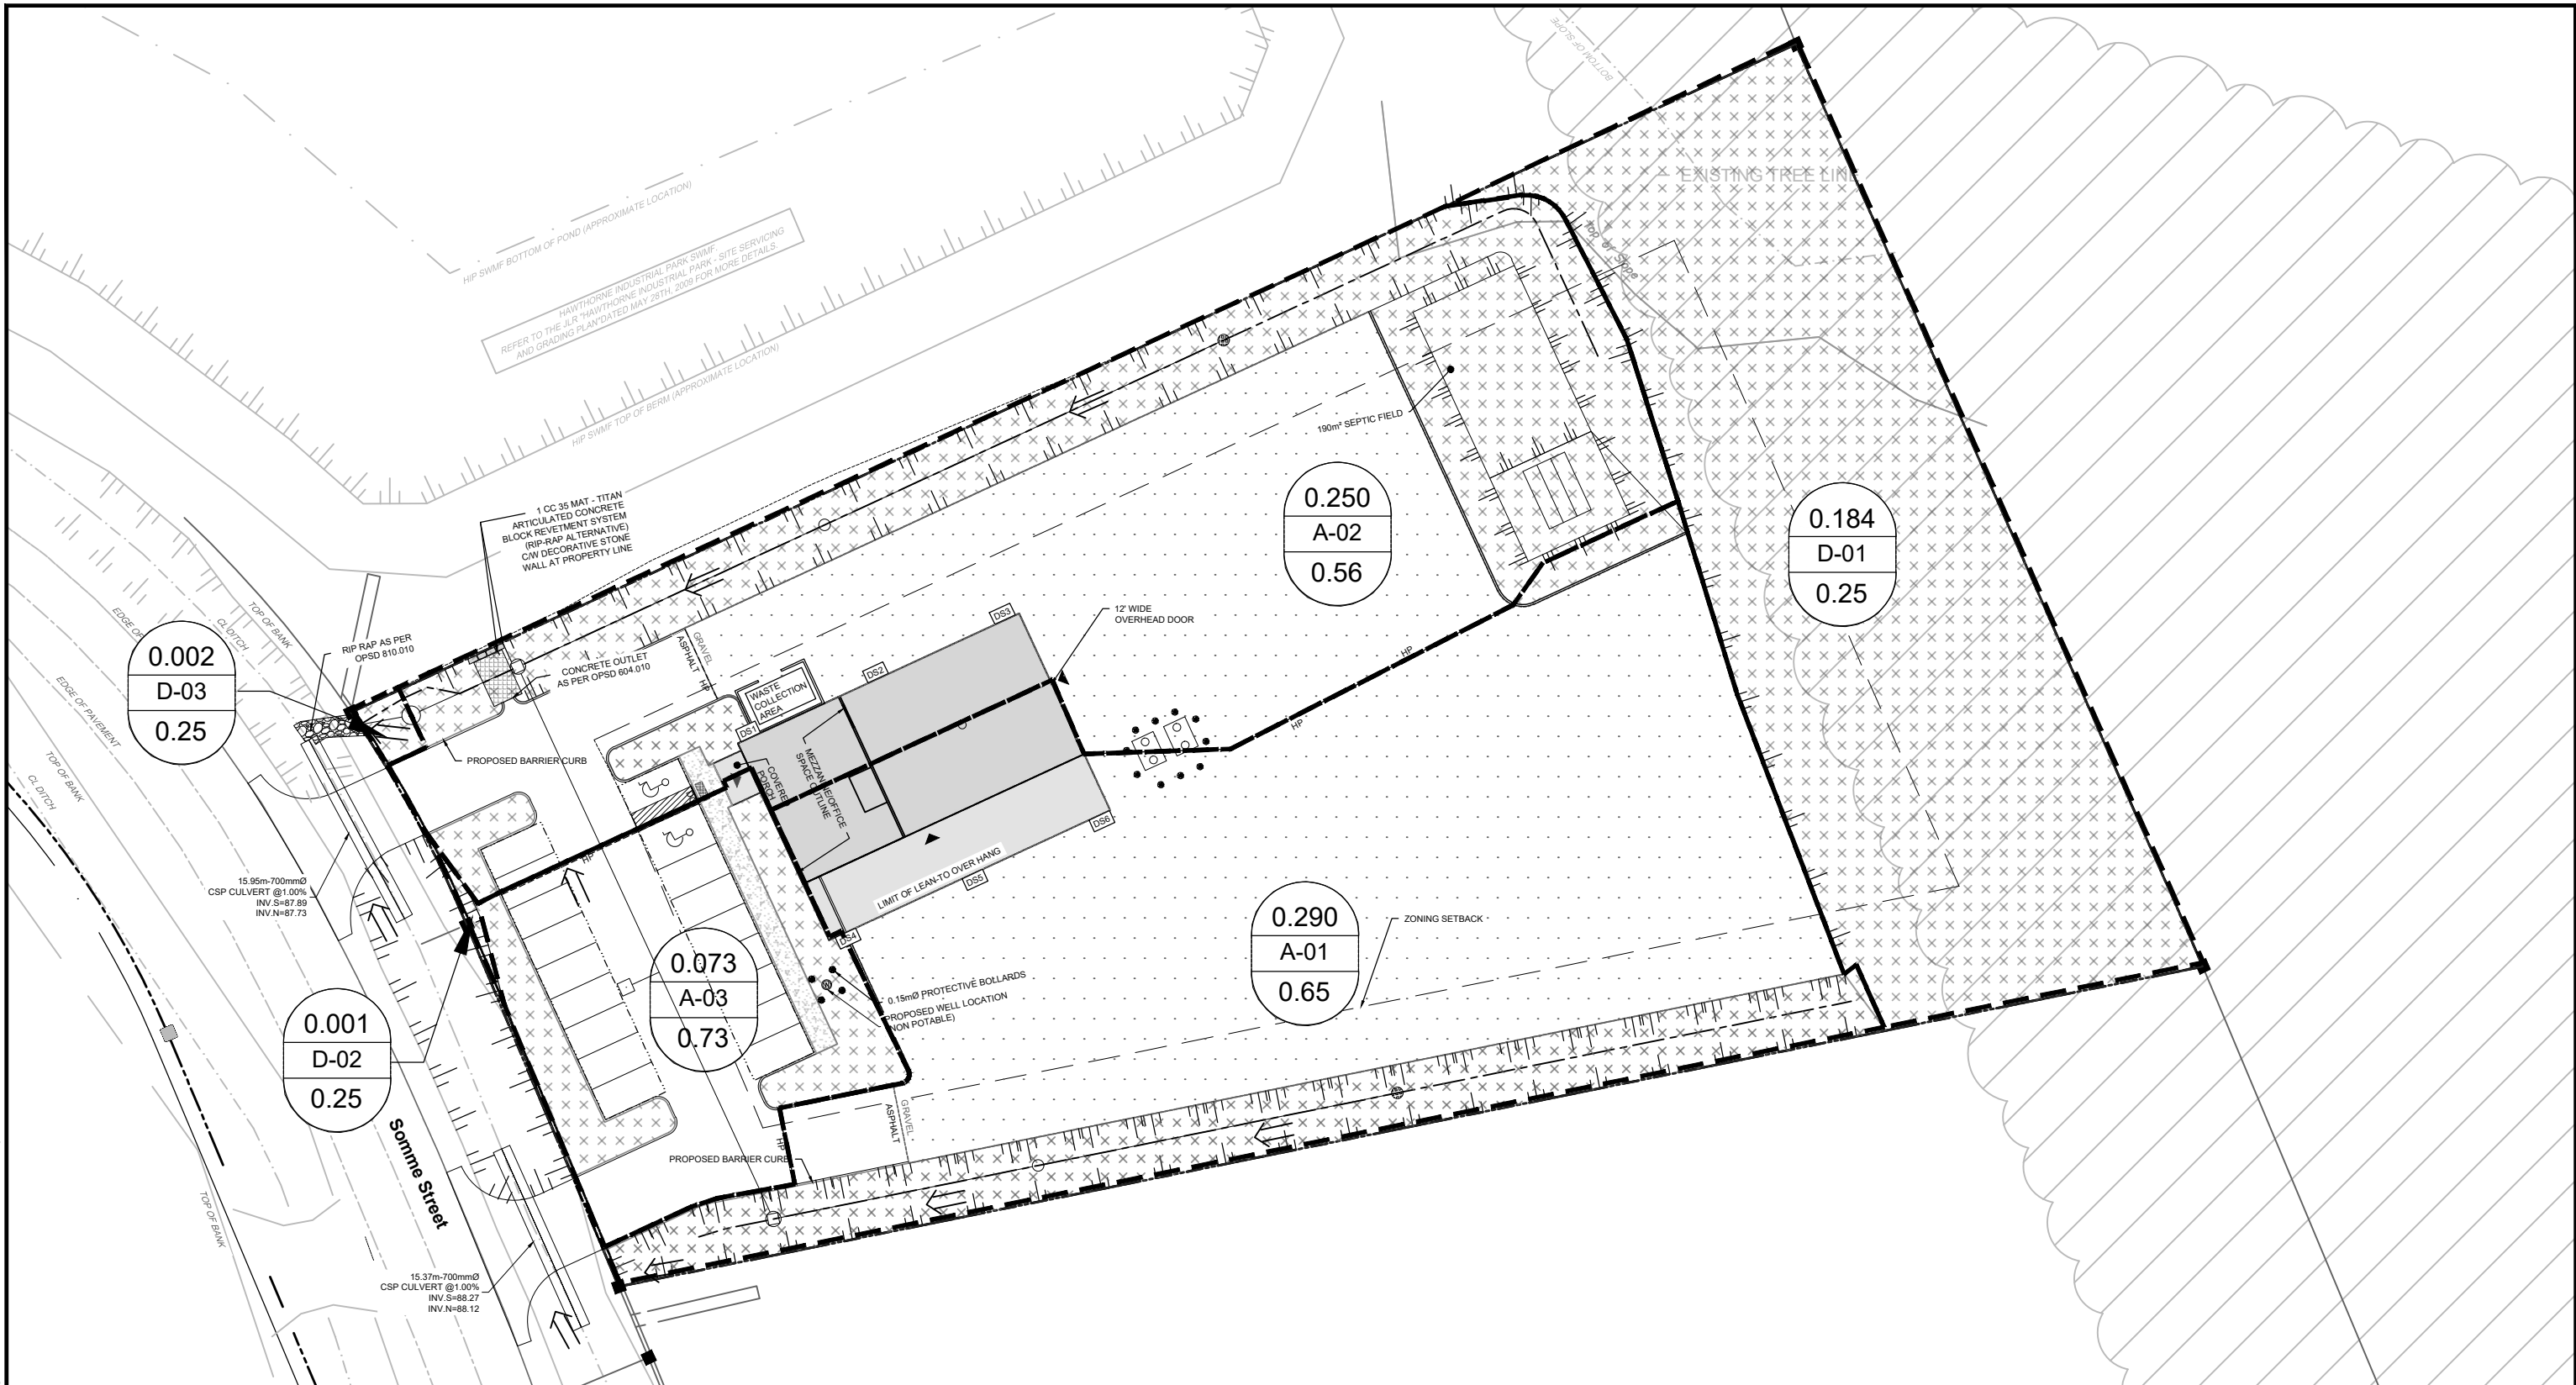

LEGEND

- PROPOSED PROPERTY LINE
- PROPOSED STORM DRAINAGE AREA

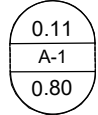

0.11
A-1
0.80

DRAINAGE AREA (HECTARES)
DRAINAGE AREA ID



DIRECTION OF EXISTING MAJOR
OVERLAND FLOW ROUTE



NOVATECH

Engineers, Planners & Landscape Architects
Suite 200, 240 Michael Cowpland Drive
Ottawa, Ontario, Canada K2M 1P6

Telephone (613) 254-9643
Facsimile (613) 254-5867
Website www.novatech-eng.com

CITY OF OTTAWA
541 SOMME STREET

**SWM PLAN
POST- DEVELOPMENT)**

SCALE 1 : 500

DATE MAR 2026 JOB 124111 FIGURE SWM-2