

KEY PLAN
SCALE: N.T.S.


LEGEND:

- GATE VALVE
- PROPOSED CATCHBASIN
- DRAFT FIRE HYDRANT
- REMOTE FIRE-HYDRANT
- LIGHT STANDARD
- PROPOSED MANHOLE
- CATCH BASIN MANHOLE
- EXISTING HYDRO POLE
- UNDERGROUND UTILITY MARKER
- TERMINAL BOX
- ANCHOR
- BOLLARD
- BLOW OFF VALVE
- VENT
- EXISTING BOREHOLE
- BESS
- MV TRANSFORMER
- BESS (AUGMENTATION)
- MV TRANSFORMER (AUGMENTATION)
- DISTRIBUTION PANELS
- EXISTING FENCE
- PROPOSED FENCE
- STORM PIPE
- WATER LINE
- EXISTING WATERCOURSE
- EXISTING TRANSMISSION LINE
- OFF SET LINE
- PROPERTY LINE
- PROPOSED 4.5m NOISE WALL
- PROPOSED GRAVEL SURFACE AREA
- PROPOSED INSULATING STONE SURFACE AREA
- LANDSCAPING
- PAD STRUCTURE
- PAD STRUCTURE WITH GRANULAR MATERIAL
- PROPOSED CULVERT
- EXISTING CULVERT
- SURFACE DRAINAGE DIRECTION

PLAN VIEW
SCALE 1:1000

- NOTES:**
- PROJECT COORDINATES ARE SET IN HORIZONTAL - NAD83(CRS) / MTM ZONE 9 - EPSG:2952. VERTICAL - DGV028
 - SITE SURVEY PROVIDED BY TULLOCK GEOMATICS INC. ISSUED MARCH 11, 2025. SURVEY FILE #241461.
 - ALL REQUIRED PERMITS MUST BE IN PLACE BEFORE START OF CONSTRUCTION.
 - ROAD DIMENSIONS AND TURNING RADIUS HAVE BEEN DESIGNED TO ACCOMMODATE A TRIDEM DRIVE TRACTOR SEMITRAILER TRUCK, THE LTM 1300 6.2 OUTRIGGER CRANE, AND THE LR 1200 SX CRAWLER CRANE. REVIEW OF ACCESS FOR DELIVERY AND INSTALLATION OF EQUIPMENT/STRUCTURES IS THE RESPONSIBILITY OF THE CONTRACTOR
 - BATTERY ARRANGEMENT IS PER DRAWING 7154023-300000-47-D20-0001-02.
 - FOR LOCATION OF THE PROPOSED UNDERGROUND UTILITIES SEE SITE SERVING PLAN 7154023-100000-41-D20-0003.DWG.
 - SITE GRADES ARE TO BE ABOVE THE 1 IN 100 YEAR FLOOD LEVEL OF EXISTING CREEK.
 - DUE TO THE GRADE RAISE AT THE SITE AND IN ACCORDANCE WITH THE HATCH GEOTECHNICAL REPORT DATED FEBRUARY 28, 2025, CONTRACTORS BIDDING ON OR PERFORMING WORK AT THE SITE ARE REQUIRED TO REVIEW THE INVESTIGATION'S FACTUAL FINDINGS, ASSESS THE ADEQUACY OF THE PROVIDED INFORMATION FOR CONSTRUCTION PURPOSES, AND INDEPENDENTLY INTERPRET THE DATA. AS PRECONSULTATION MEASURES SUCH AS PRELOADING MAY BE NECESSARY, THE PROPOSED GRADE SHALL BE REFINED TO OPTIMIZE THE COST ASSOCIATED FOR ROCK EXCAVATION AND/OR ANY NECESSARY REMEDIAL MEASURES FOR SETTLEMENT.
 - ROAD PAVEMENT STRUCTURE ON TOP OF THE BEDROCK TO BE OPTIMIZED BY GEOTECHNICAL ENGINEER DURING DETAILED DESIGN.
 - AN IMPERVIOUS GEOMEMBRANE WILL BE LAID DOWN ACROSS THE WHOLE SITE (EXCEPT THE SUBSTATION AREA), WHICH COLLECTS THE STORM WATER ALONG WITH ANY POSSIBLE CONTAMINATION. THE RUNOFF FLOW EVENTUALLY GOES TO A WET POND, WHICH WILL BE EQUIPPED WITH AN IMPERVIOUS GEOMEMBRANE AND A GATE VALVE. THIS SYSTEM DOES NOT ALLOW ANY CONTAMINATION TO BE DISCHARGED TO THE UNDERGROUND WATER OR RIGHT-OF-WAY.

FOR PERMITTING

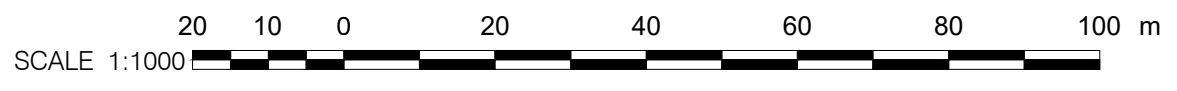

TOP OF PADS	XXXX TP
POND	XXXX PND
ROADS	XXXX RD
TOP OF BERM	XXXX BRM
DRAINAGE	XXXX DR
EXISTING DRAINAGE	XXXX EDR
EXISTING GROUND	XXXX EG

DRAWING No.	DESCRIPTION	REV	DESCRIPTION	PREPARED BY	CHECKED BY	DATE
7154023-402000-47-D20-0001	SOUTH MARCH BESS-250 MW 230KV-34.5 KV SUBSTATION	AA	FOR COMMENTS	E. AMELI	M. SHAHRAKI	2025-03-03
REFERENCE DRAWINGS		REVISIONS				
ENVIRONMENTAL-STANTEC.DWG		AG	FOR PERMITTING	B. THOMAS	V. BRUNELLE	2026-06-12
XR-16042040-L-PLANTING.DWG		AF	FOR PERMITTING	B. THOMAS	V. BRUNELLE	2026-04-21
241451-SouthMarch_BESS-MTMS-Rev0		AE	FOR PERMITTING	B. THOMAS	V. BRUNELLE	2026-01-23
SOUTH MARCH DITCH LINE TOPO		AD	FOR PERMITTING	B. THOMAS	V. BRUNELLE	2025-11-05

SEAL:

APPLICANT FILE NUMBER : 007-12-25-0096	PROJECT: SOUTH MARCH BESS
PLAN NUMBER : 19401	2555 AND 2625 MARCHURST RD, OTTAWA
	TITLE: CIVIL ROADS AND FINISHED GRADE PLAN
CLIENT: Evolgen by Brookfield Renewable	PREPARED BY: B. THOMAS
	DRAFTED BY: G. NORMAND
	CHECKED BY: V. BRUNELLE
	APPROVED BY: V. BRUNELLE
	DATE: 2024-03-03
DRAWING No.: 7154023-100000-41-D20-0005	SHEET: 01
	SIZE: A1
	REV: AG