


### LEGEND

FFL	FINISHED FLOOR ELEVATION
BFL	BASEMENT FLOOR ELEVATION
USF	UNDERSIDE OF FOOTING
---	PROPERTY LINE
CB	CATCH-BASIN
MH	STORM MANHOLE
CB/MH	CATCH-BASIN/MANHOLE
MH	SANITARY MANHOLE
DMAC	DMA CHAMBER
FH	FIRE HYDRANT
FDC	FIRE DEPARTMENT CONNECTION
VB	VALVE & VALVE BOX
SAN	SANITARY SEWER
ST	STORM SEWER
WS/WM	WATER SERVICE/WATERMAIN
SPL	SPRINGLINE
INV	INVERT
US	UNDERSIDE

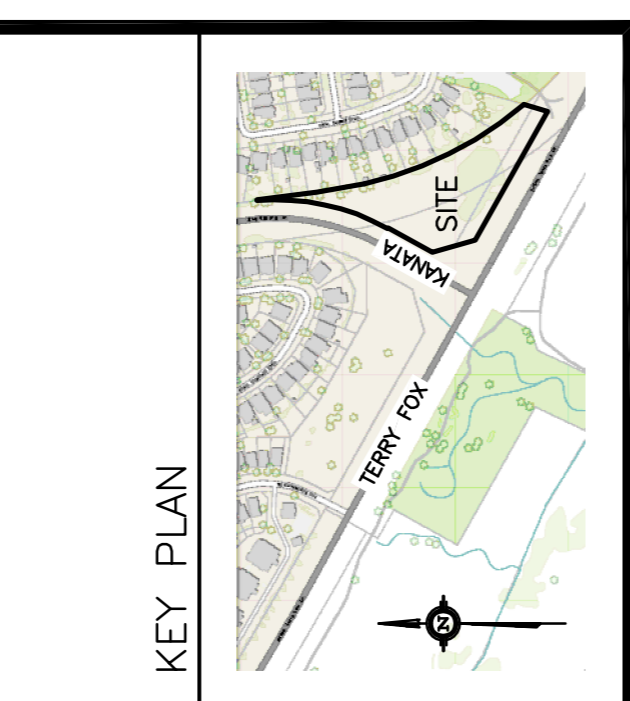

No.	DATE	REVISION
4	JAN 26-26	RE-ISSUED FOR APPROVAL
3	OCT 28-25	RE-ISSUED FOR APPROVAL
2	JUL 11-25	ISSUED FOR APPROVAL
1	FEB 27-25	PRELIMINARY

**D. B. GRAY ENGINEERING INC.**  
 Professional Engineers - Ontario  
 700 Long Point Circle  
 Ottawa, Ontario K1H 8L9  
 Tel: 613-425-8044  
 Fax: 613-425-8044  
 Email: d.gray@dbgrayengineering.com

Project  
**PROPOSED 6-STORY APARTMENT BUILDINGS**  
**475 TERRY FOX DRIVE**  
 OTTAWA, ONTARIO

Drawing Title  
**SITE SERVICING PLAN**  
 (SW CORNER)

Engineer's Seal  
  
 Drawn: D.B.G.  
 H. Scale: 1:200  
 V. Scale: 1:200  
 Date: FEB 27-25  
 Job No.: 24103  
 Drawing No.: **C-2** of 19  
 NOT VALID UNLESS SIGNED & DATED

