

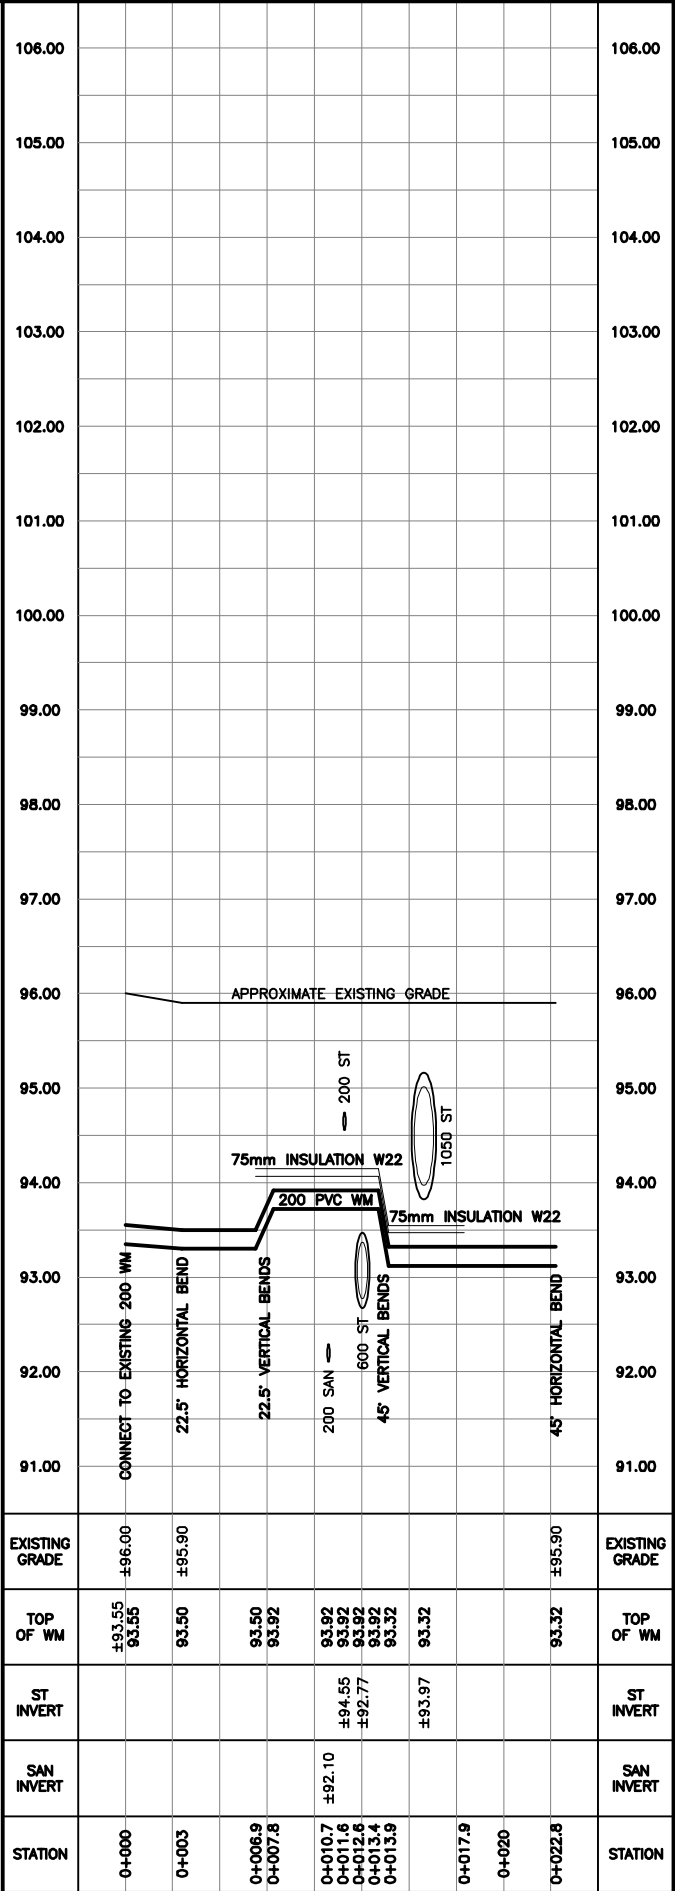
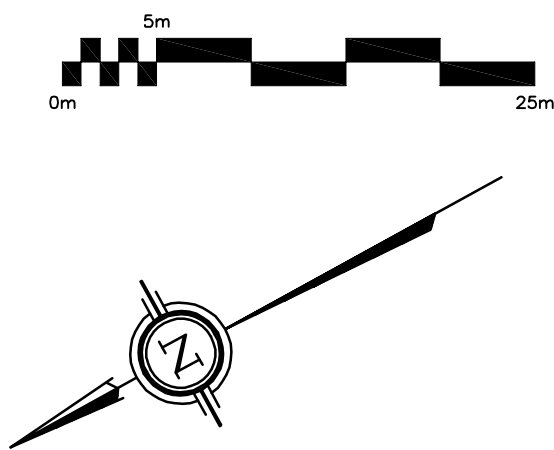


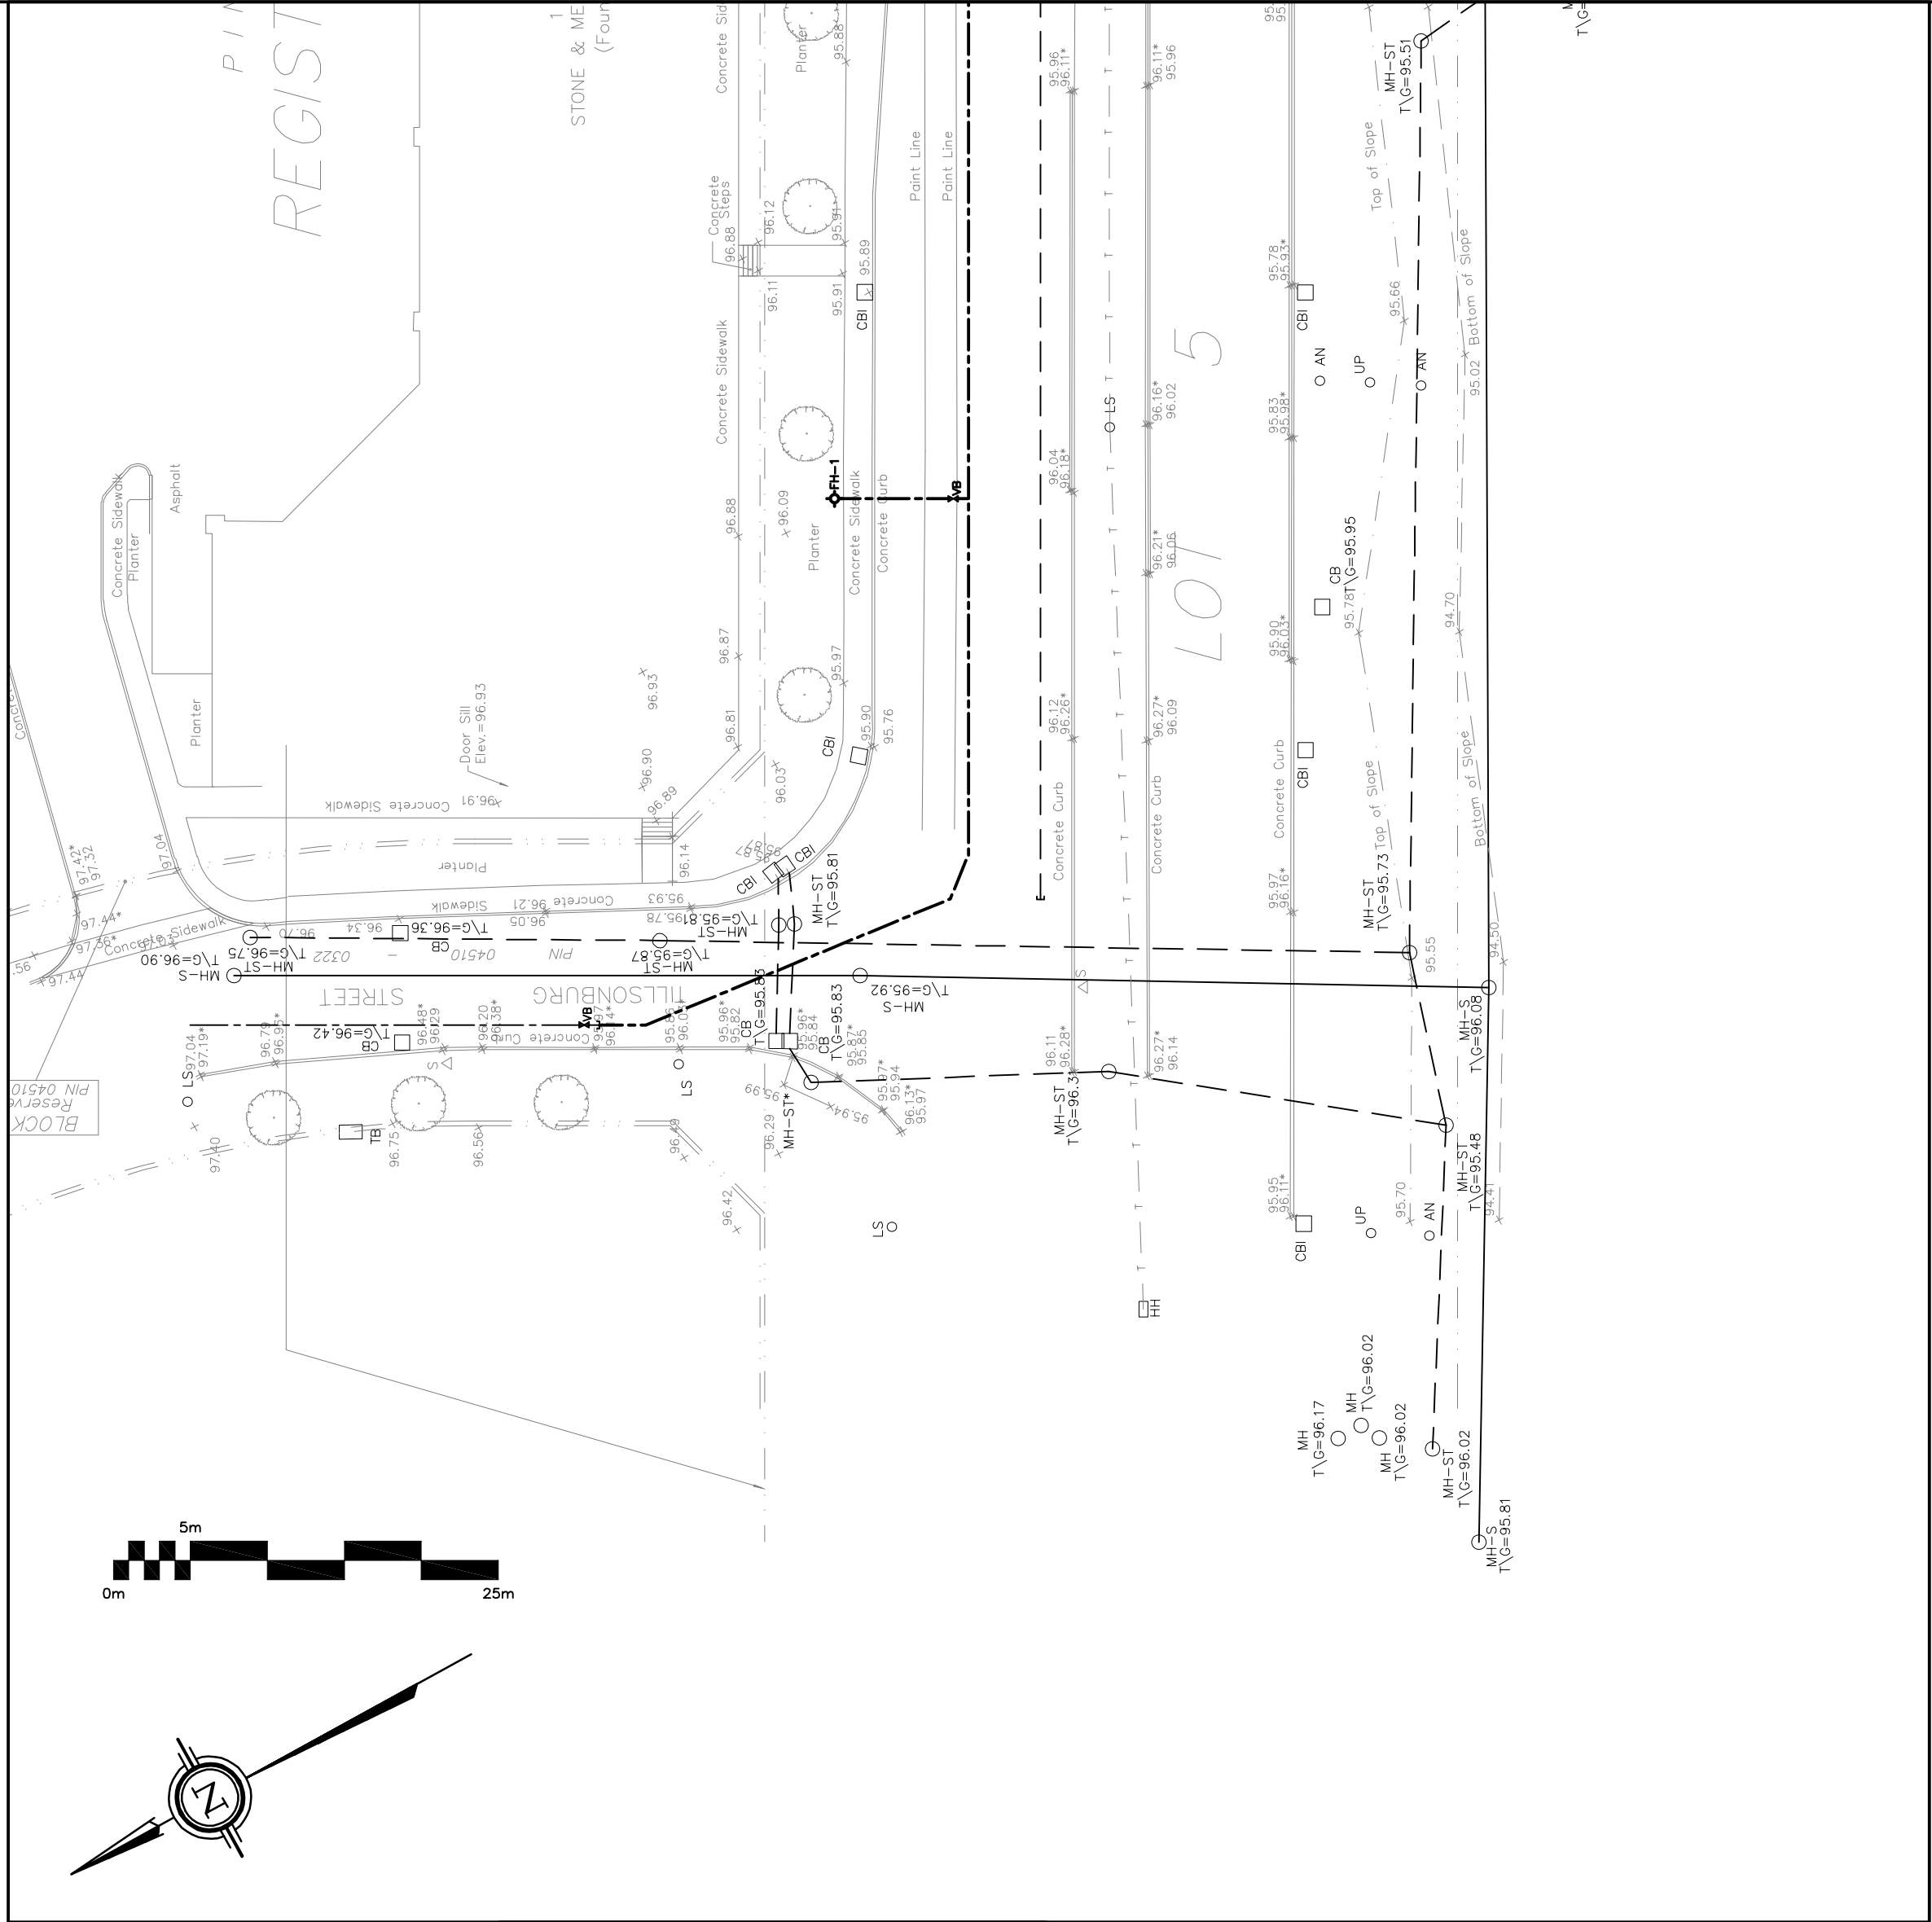

LEGEND	
FFL	FINISHED FLOOR ELEVATION
BFL	BASEMENT FLOOR ELEVATION
USF	UNDERSIDE OF FOOTING
---	PROPERTY LINE
CB	CATCH-BASIN
MH	STORM MANHOLE
CB/MH	CATCH-BASIN/MANHOLE
MH	SANITARY MANHOLE
DMAC	DMA CHAMBER
FH	FIRE HYDRANT
FDC	FIRE DEPARTMENT CONNECTION
VB	VALVE & VALVE BOX
SAN	SANITARY SEWER
ST	STORM SEWER
WS/WM	WATER SERVICE/WATERMAIN
SPL	SPRINGLINE
INV	INVERT
US	UNDERSIDE

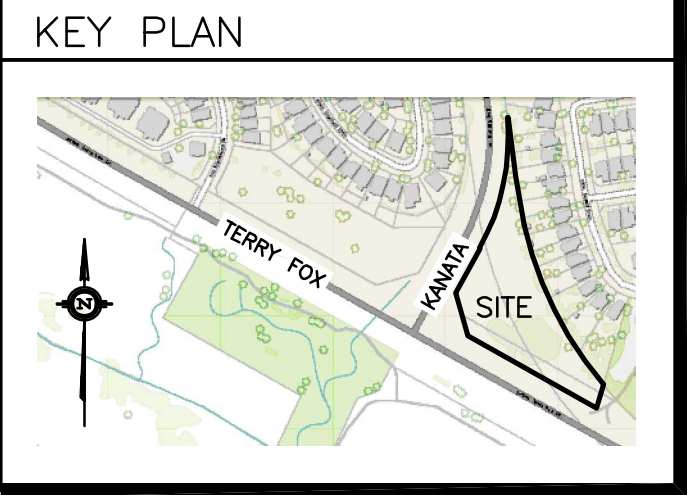

No.	DATE	REVISION
2	JAN 26-26	RE-ISSUED FOR APPROVAL
1	OCT 28-25	ISSUED FOR APPROVAL

D. B. GRAY ENGINEERING INC.
Stormwater Management - Grading & Drainage - Storm & Sanitary Sewers - Watermain
700 Long Point Circle
Ottawa, Ontario

613-425-8044
d.gray@dbgrayengineering.com

Project

**PROPOSED 6-STORY APARTMENT BUILDINGS
475 TERRY FOX DRIVE
OTTAWA, ONTARIO**

Drawing Title

**PLAN & PROFILE
(0+000 TO 0+022.8)**

Engineer's Seal

Drawn D.B.G.
H. Scale 1:400
V. Scale 1:80
Date OCT 28-25
Job No. 24103

Drawing No.
C-16
of 19