



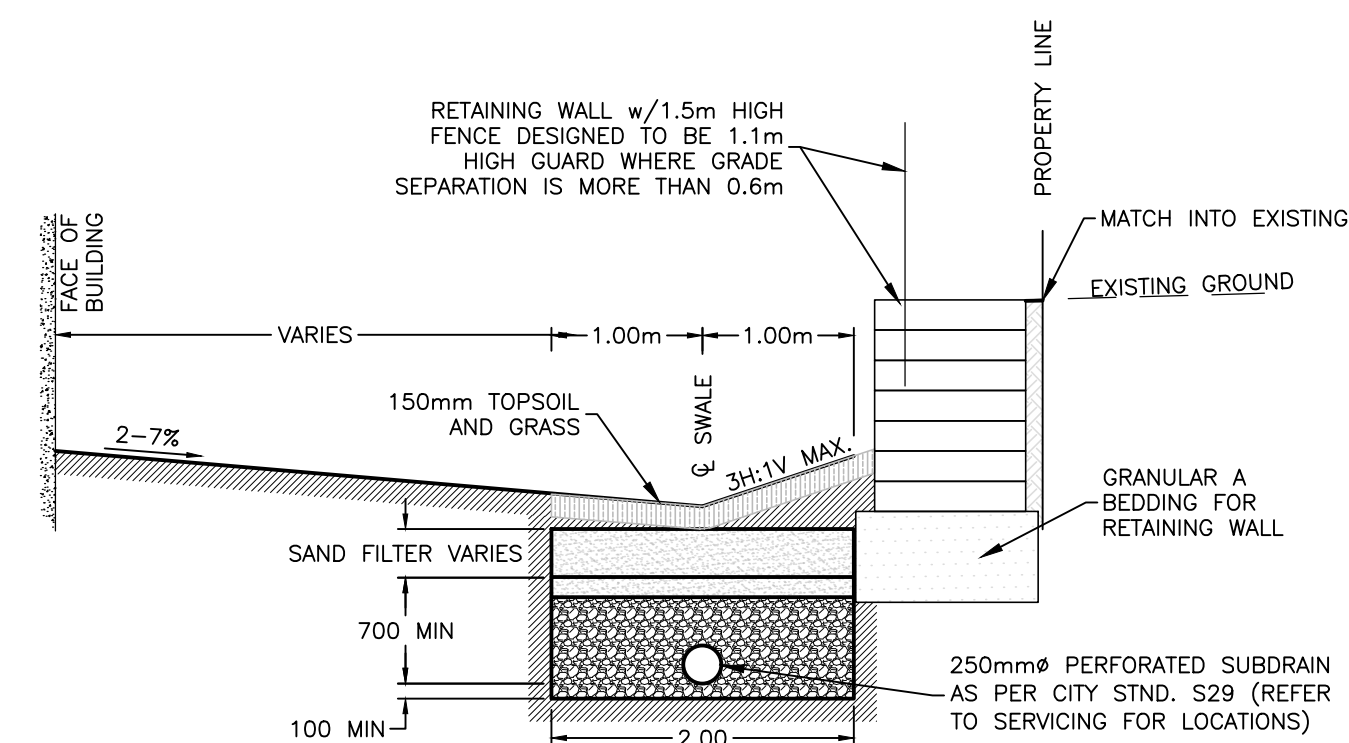

C200 TYPICAL REAR YARD SECTION c/w LANDSCAPE BLOCK WALL
SCALE: 1:50

SHOP DRAWINGS TO BE PROVIDED BY MANUFACTURER

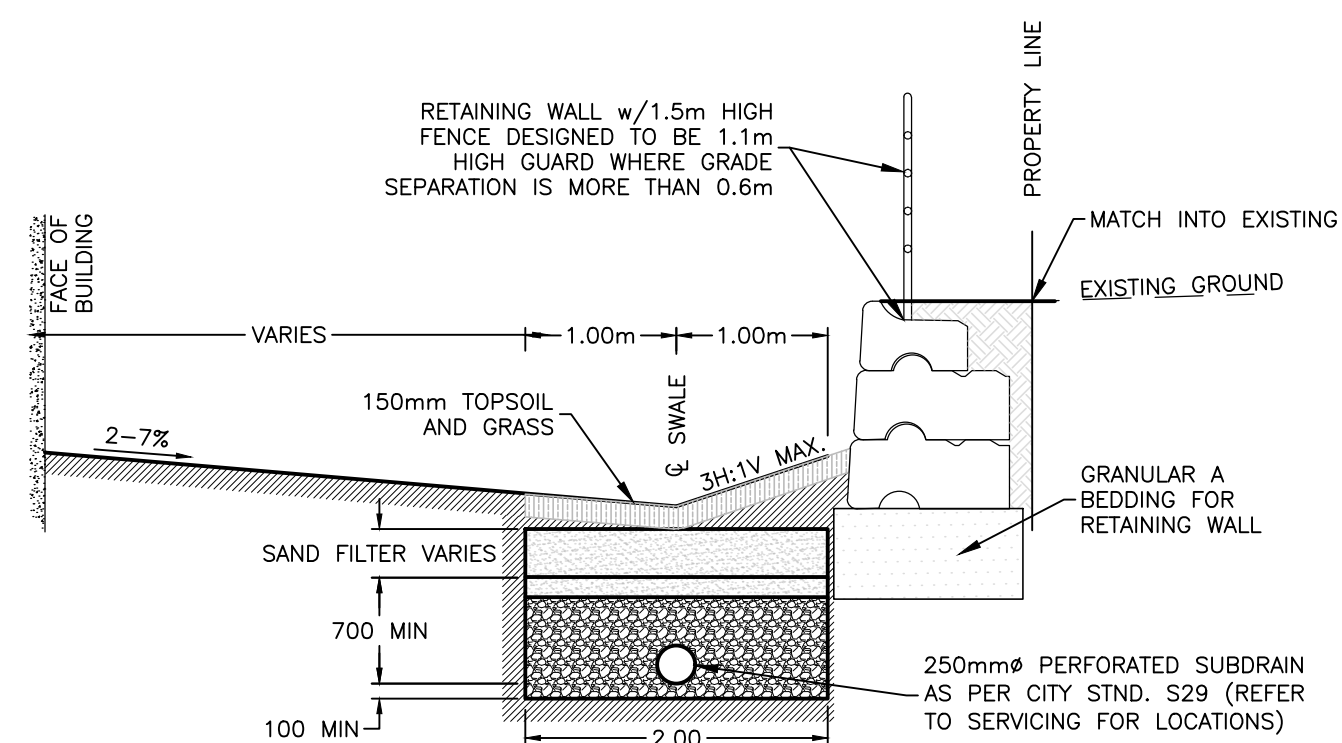

E TYPICAL REAR YARD SECTION c/w LARGE BLOCK GRAVITY WALL
C200 SCALE: 1:50


SHOP DRAWINGS TO BE PROVIDED BY MANUFACTURER

CAUTION
THE POSITION OF ALL POLE LINES, CONDUITS, WATERMAINS, SEWERS AND OTHER UNDERGROUND AND OVERGROUND UTILITIES AND STRUCTURES IS NOT NECESSARILY SHOWN ON THE CONTRACT DRAWINGS, AND WHERE SHOWN, THE ACCURACY OF THE POSITION OF SUCH UTILITIES AND STRUCTURES IS NOT GUARANTEED. BEFORE STARTING WORK, DETERMINE THE EXACT LOCATION OF ALL SUCH UTILITIES AND STRUCTURES AND ASSUME ALL LIABILITY FOR DAMAGE TO THEM.

JOB BENCH MARK JBM ▲
FIRE HYDRANT TOP OF SPINDLE ELEVATION=93.57
NORTHING=5020457.01 EASTING=366125.53

TOPOGRAPHIC INFORMATION
PART OF LOT 24, CONCESSION 1 (RIDEAU FRONT)
CITY OF OTTAWA.
TOPOGRAPHIC INFORMATION PROVIDED BY FAIRHALL MOFFATT & WOODLAND
LIMITED O.L.S. (TP_AE175.DWG) SURVEY DATED AUGUST 29, 2024.
COORDINATES: (SMARTNET) MTM ZONE 9, NAD83 CSRS (2010).

2	REISSUED FOR APPROVAL	06/19/26	SAB	BM	
1	ISSUED FOR APPROVAL	12/17/25	AC	BM	
REV	REVISION DESCRIPTION	DATE	RY	APPR	

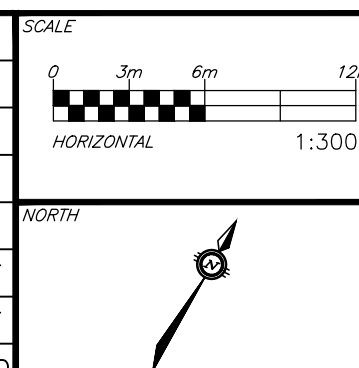DESIGNED
BY

REVIEWED BY



CLIENT PEGASUS DEVELOPMENT CORP.
1914 MERIVALE ROAD
OTTAWA, ON. K2G 1E8



exp Services Inc.
 ☎ +1 613 688 1899 | ☎ +1 613 225 7330
 2650 Queensview Drive, Unit 100
 Ottawa, ON K2B 8H6
 Canada
www.exp.com

- BUILDINGS • EARTH & ENVIRONMENT • ENERGY •
- INDUSTRIAL • INFRASTRUCTURE • SUSTAINABILITY •

BASEPLAN	SAB
DESIGN	JLF
CHECKED	BMT
CAD	SAB
PROJECT MANAGER	BMT
APPROVED	BMT

CASSONE COURT
2028 MERIVALE ROAD
OTTAWA, ONTARIO

RETAINING WALL DETAIL SHEET

PROJECT No.
OTT 04015370 AC

011-24015379-AC
SURVEY
FMW

DATE
MARCH 28, 2025

DRAWING No.

C404
