
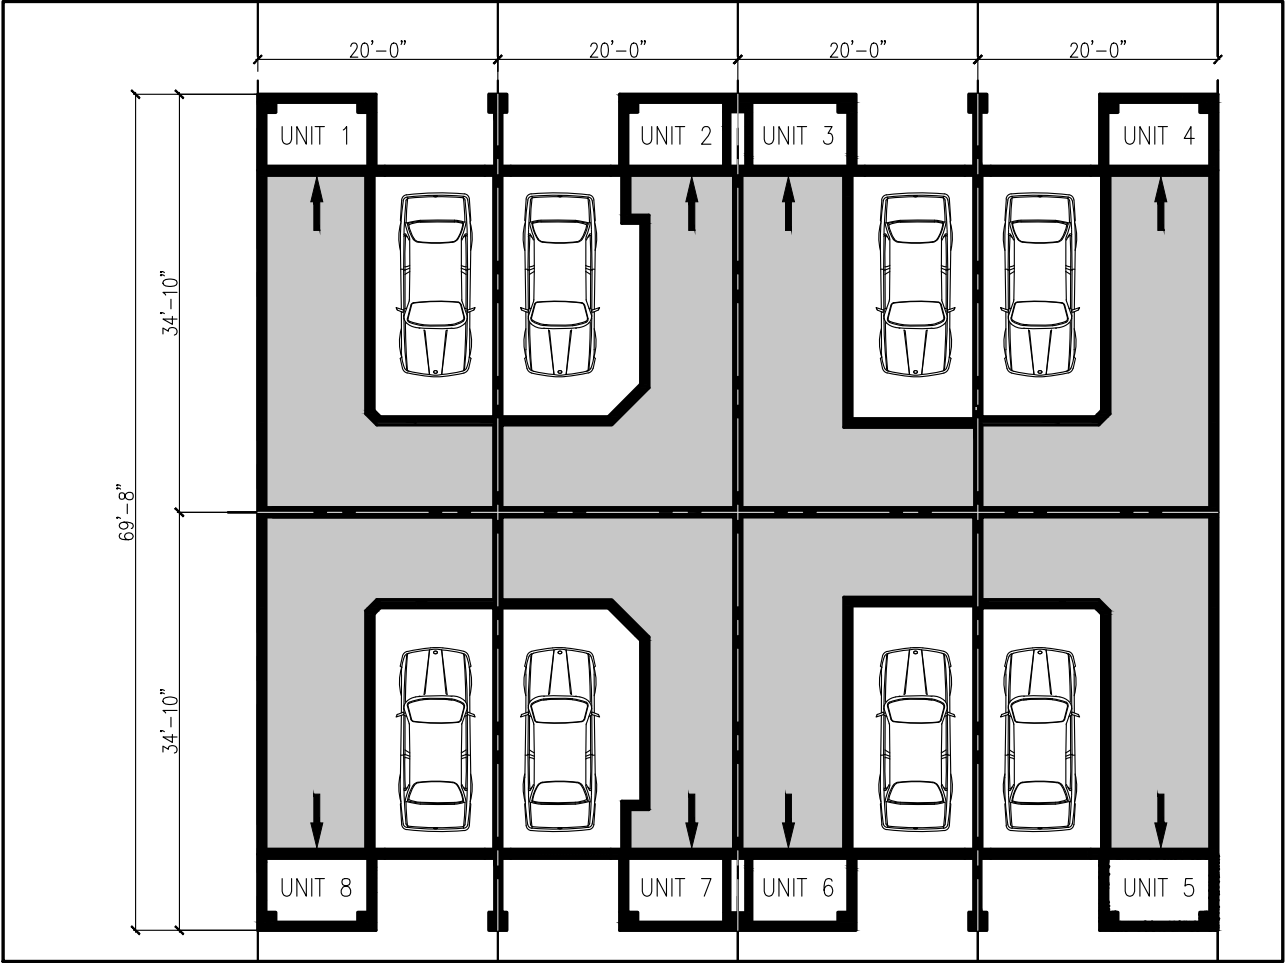


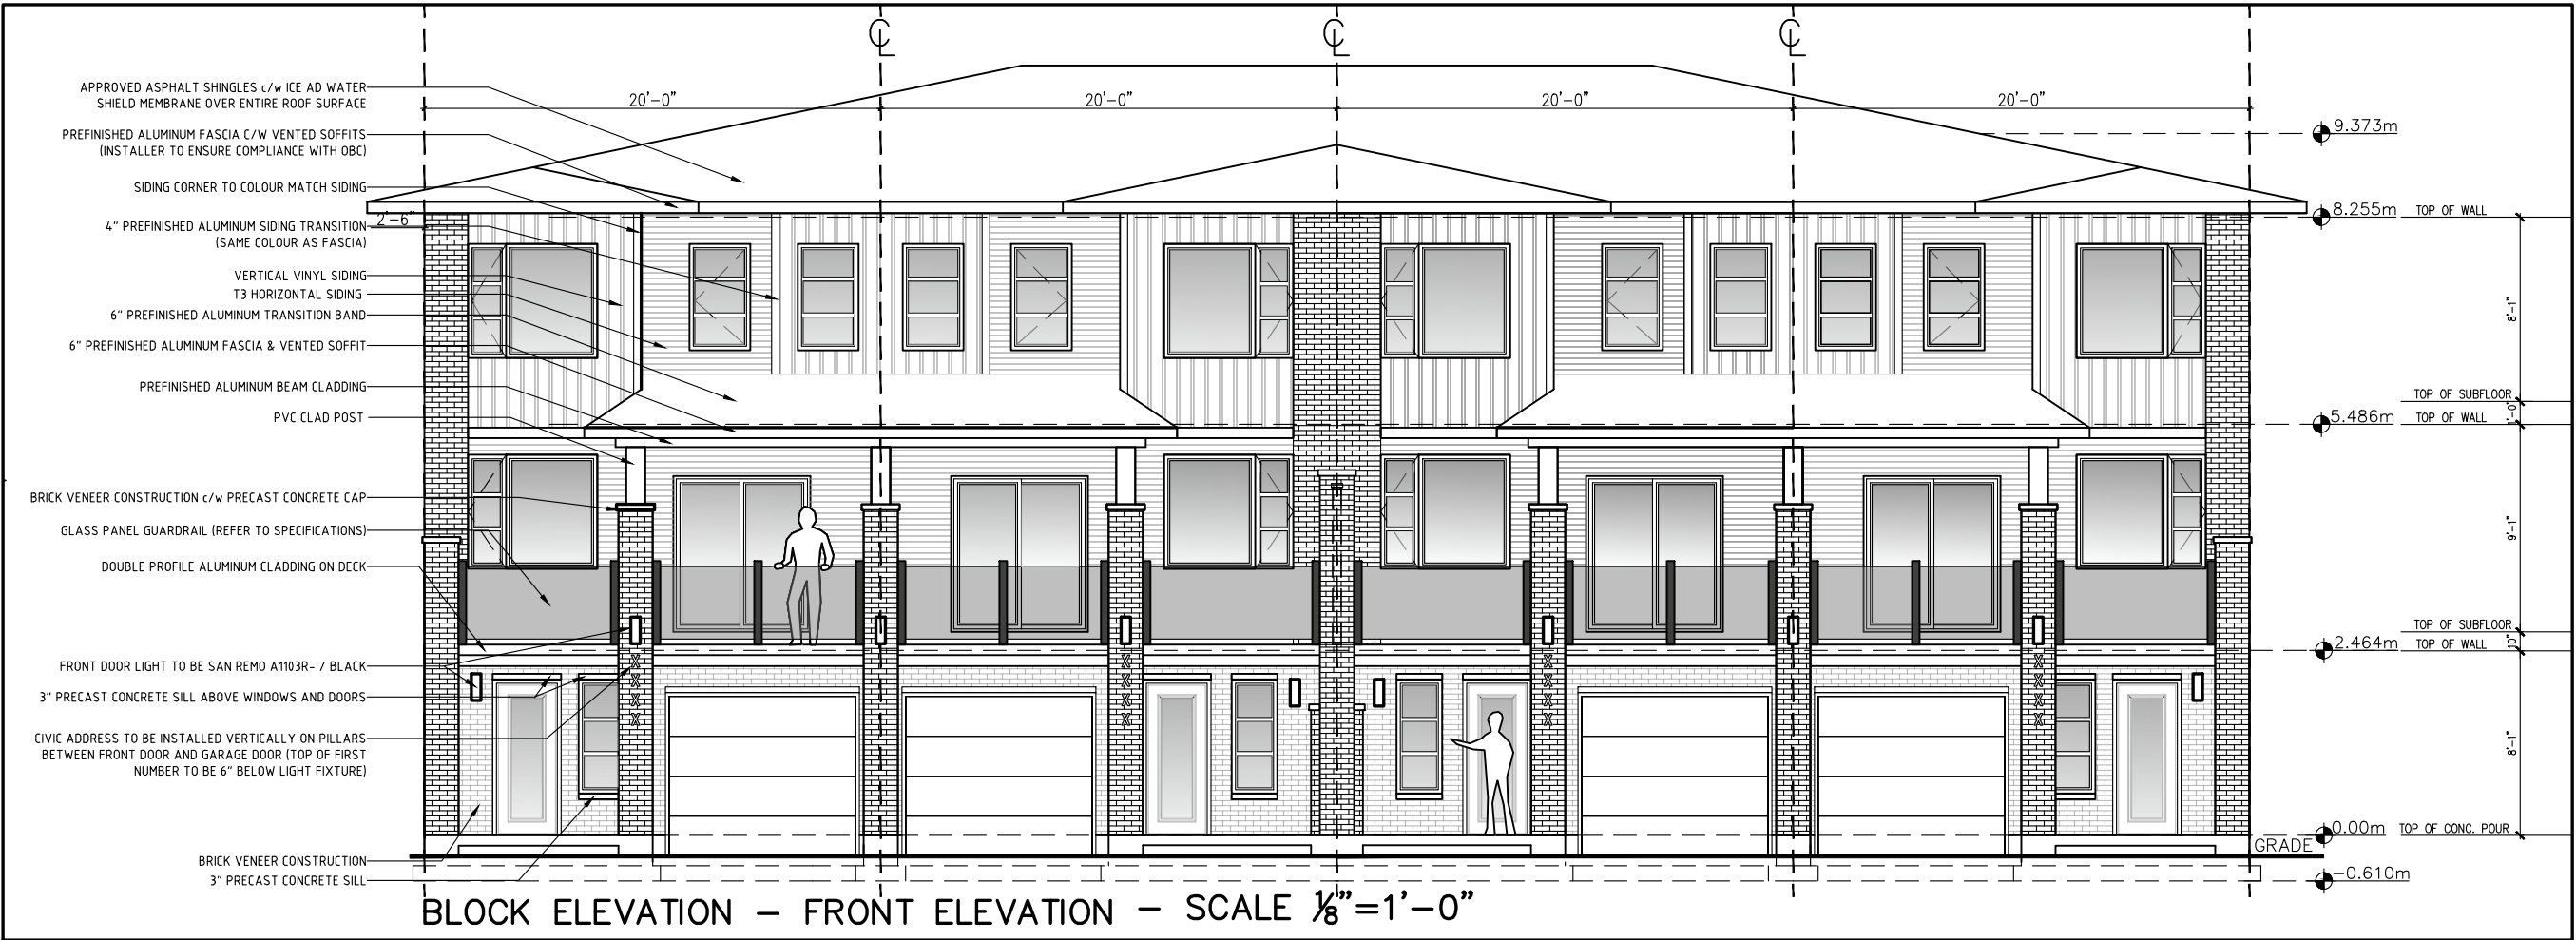

PHOENIX HOMES

BACK-TO-BACK TOWNS

SITE: 4816 BANK STREET

PROJECT NAME:

SoCo




drawn by: SP

date: MAY/25

scale: AS SHOWN

sheet no:

1 OF 2

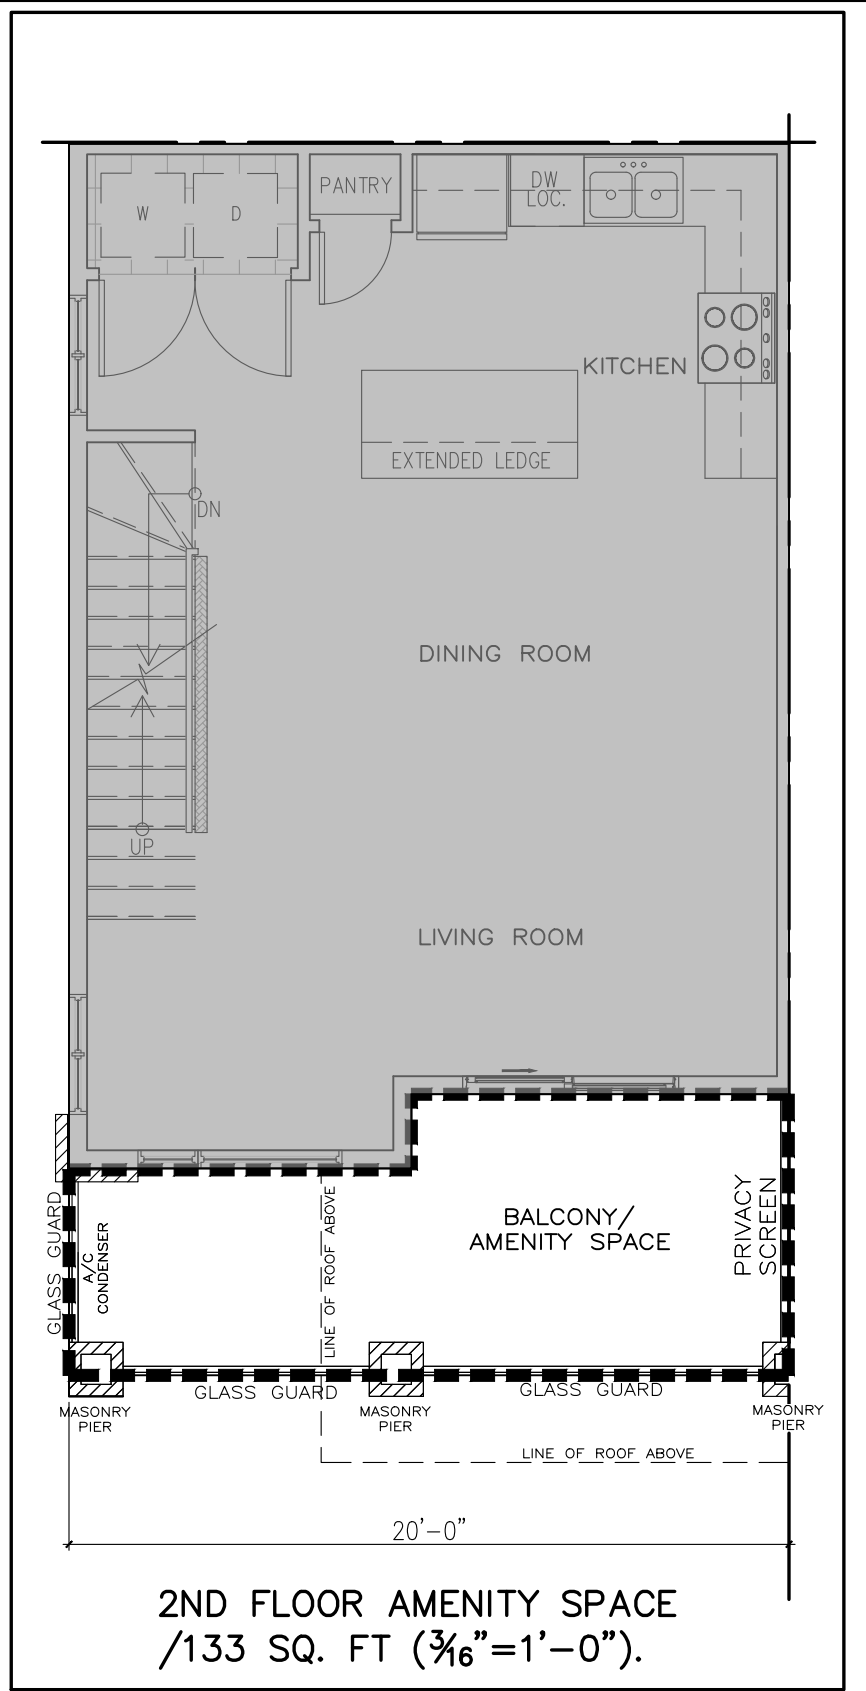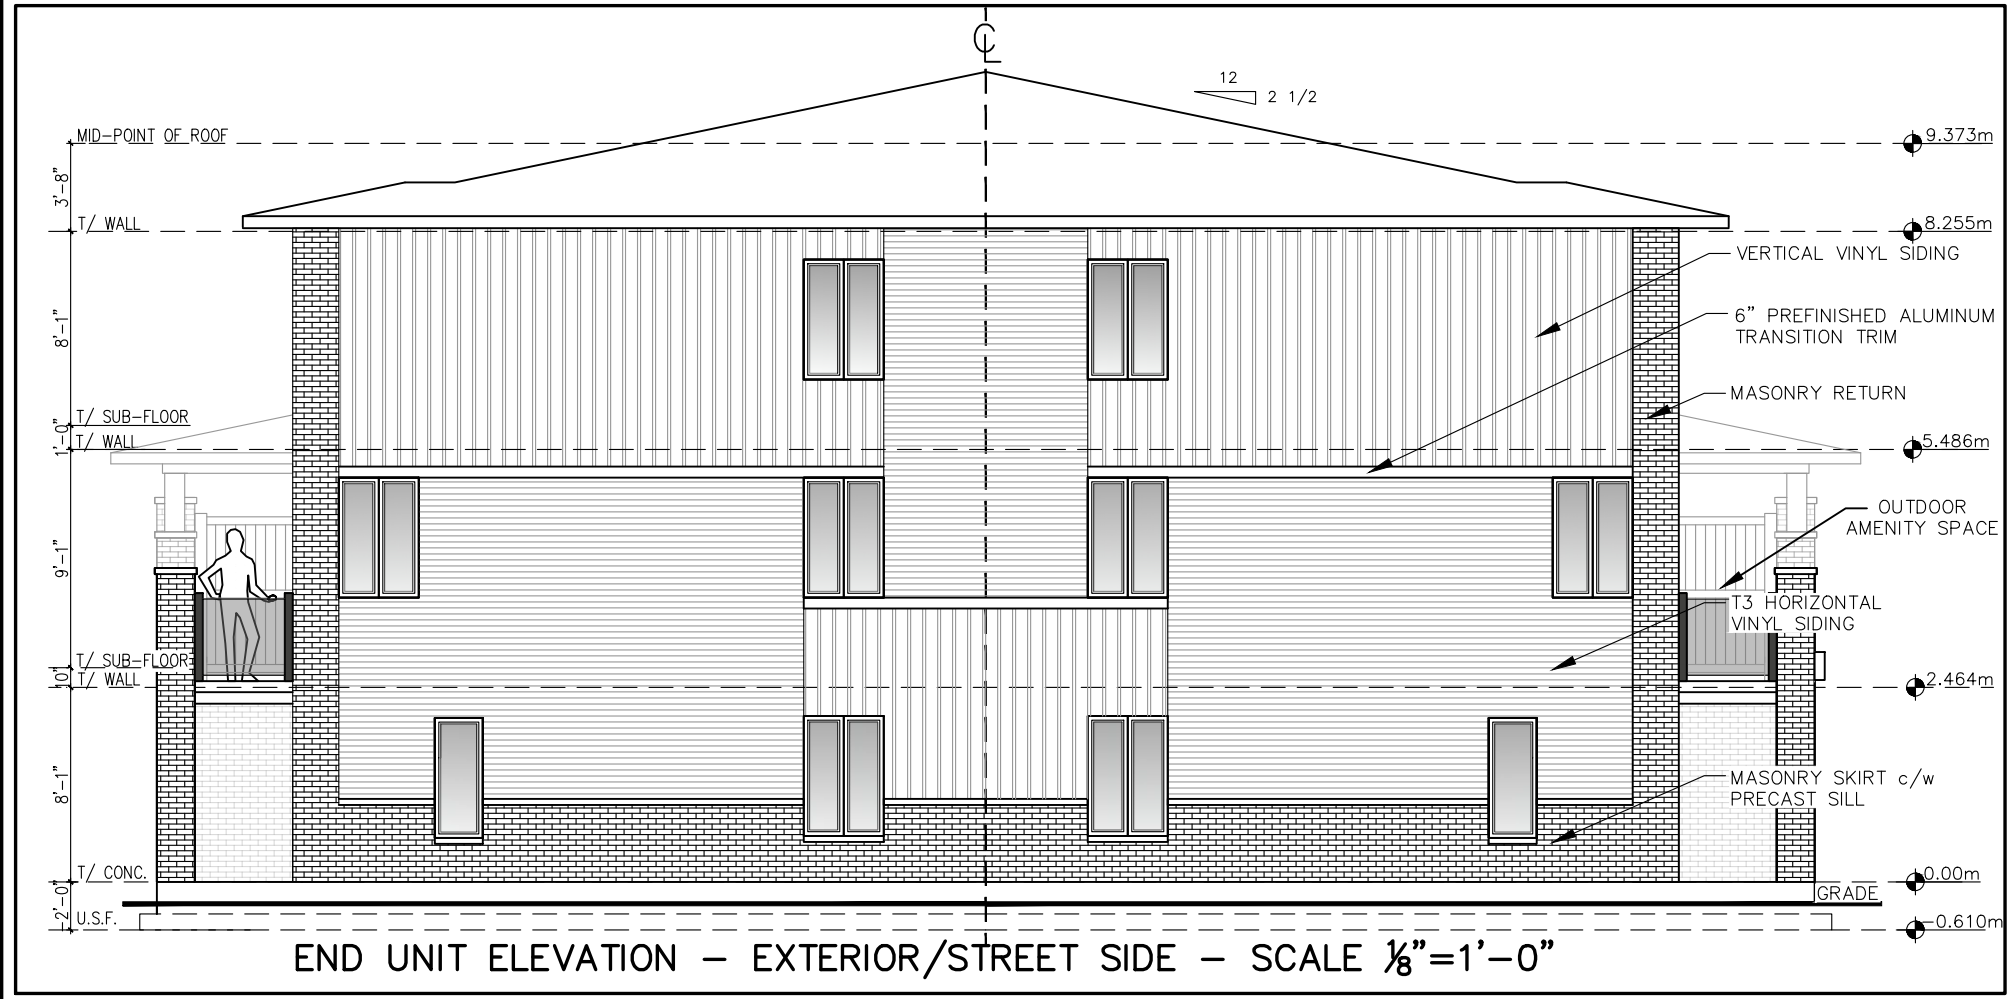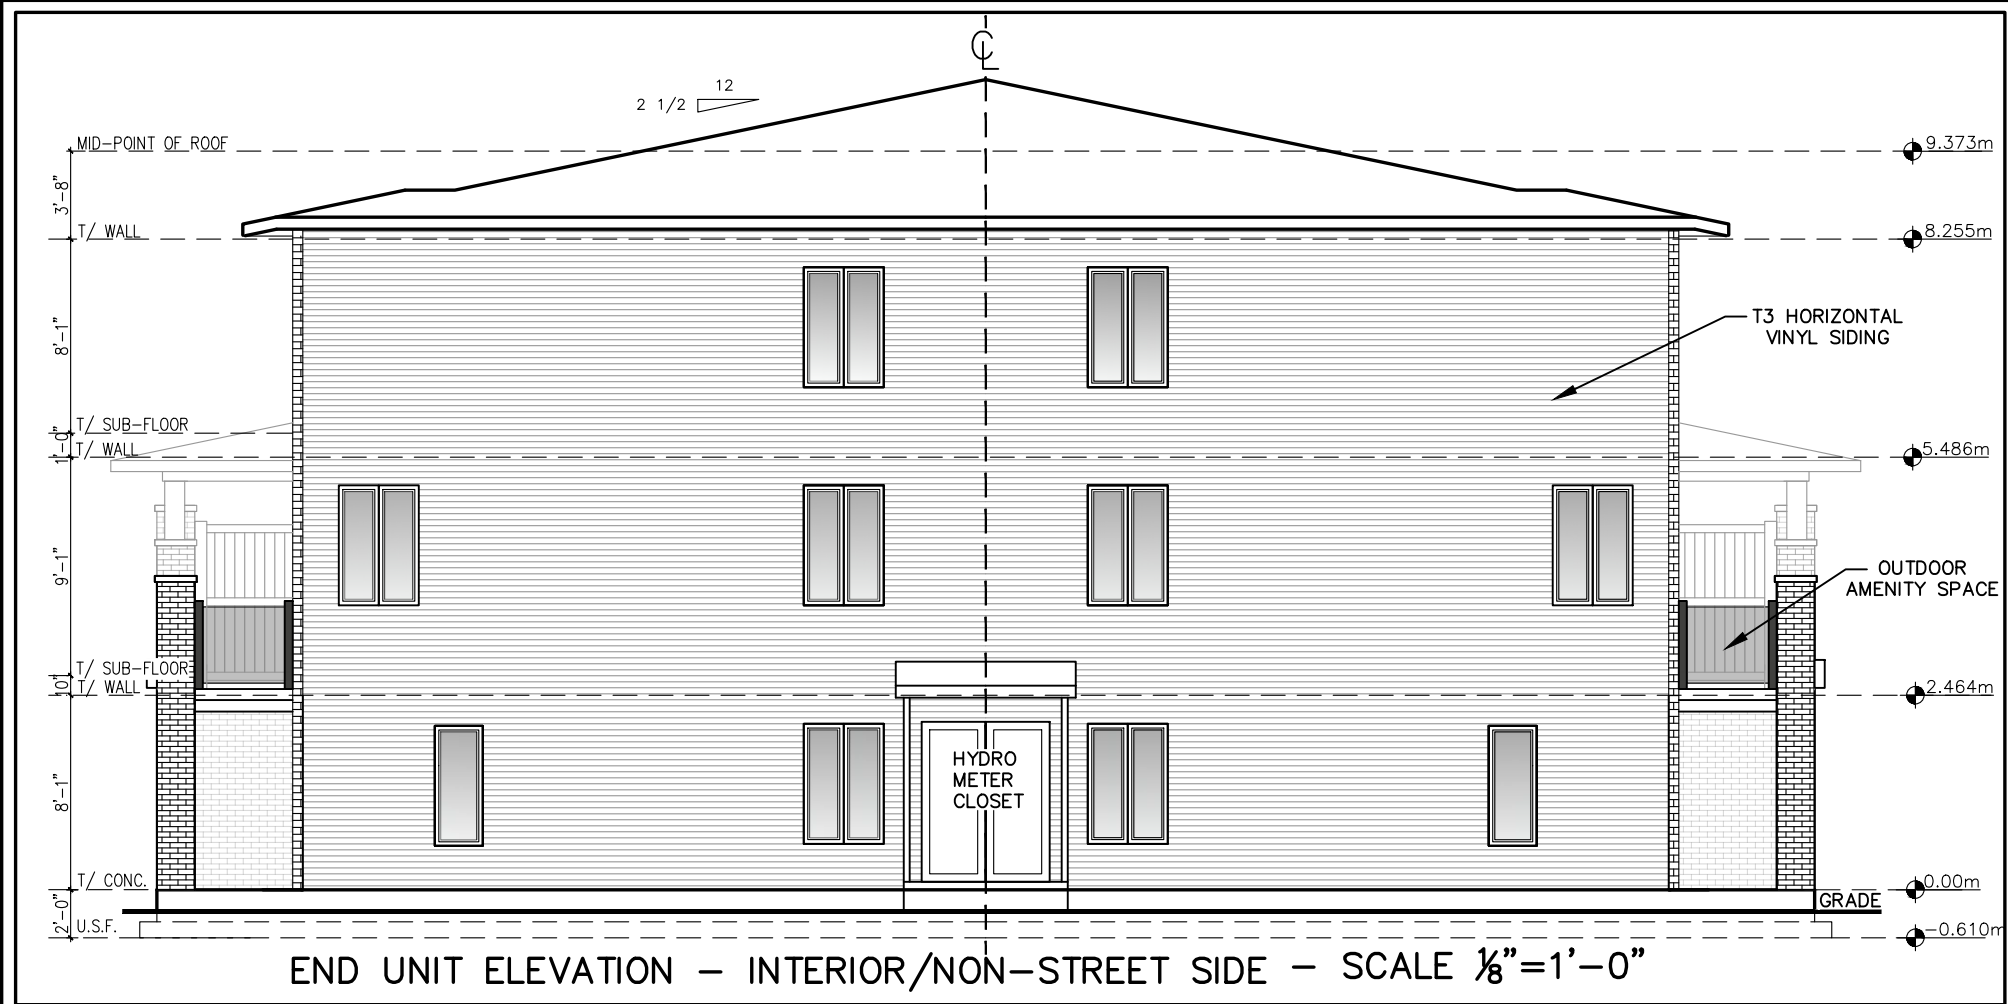

 PHOENIX HOMES	BACK-TO-BACK TOWNS		drawn by: SP
	SITE: 4816 BANK STREET		date: MAY/25
	PROJECT NAME:	SoCo	scale: AS SHOWN
			sheet no: 2 OF 2