


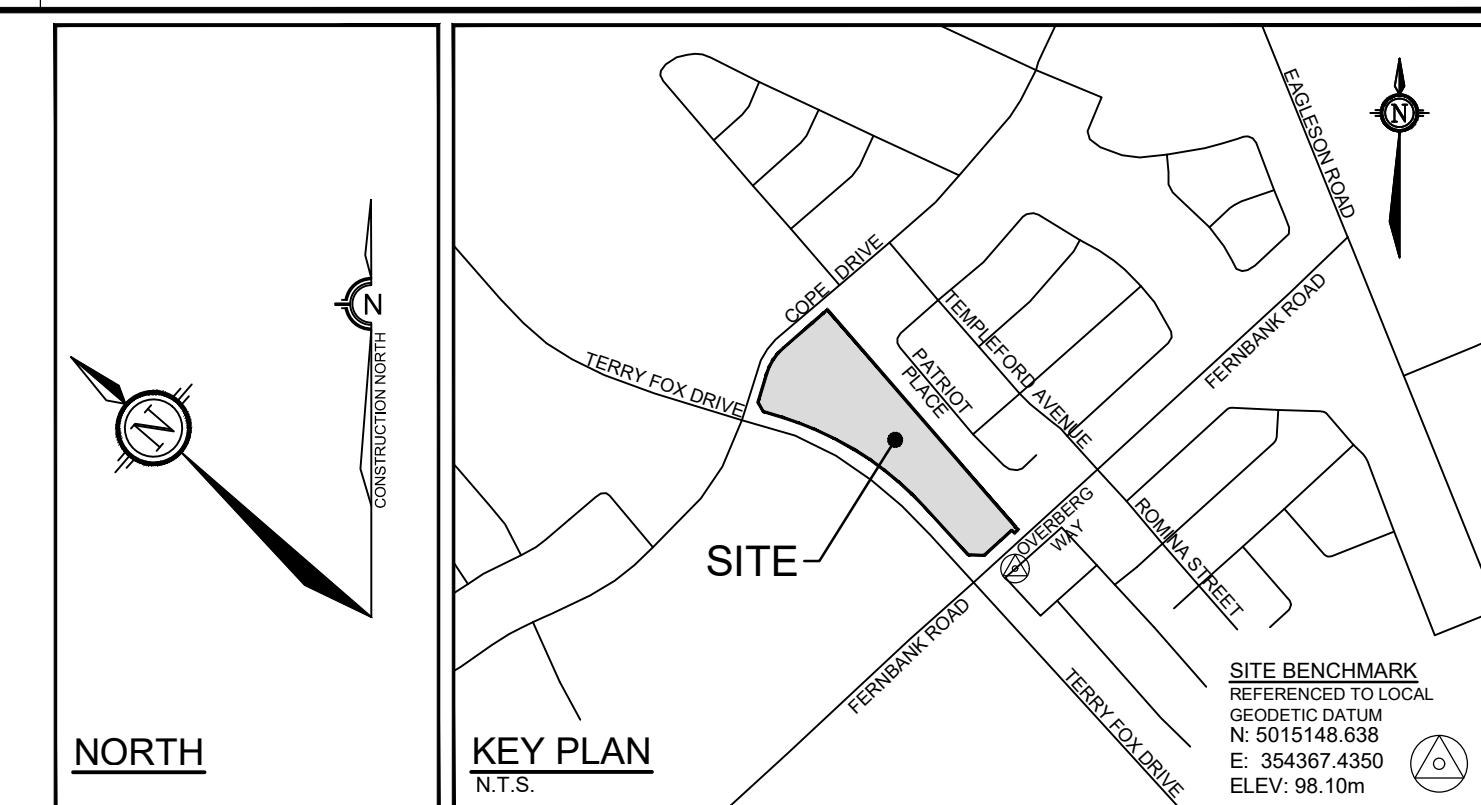

LEGEND	
	SITE BOUNDARY
	PROPOSED ELEVATION
	EXISTING ELEVATION
	PROPOSED TOP OF WALL ELEVATION
	PROPOSED BOTTOM OF WALL ELEVATION
	PROPOSED TOP OF CURB ELEVATION
	PROPOSED SWALE ELEVATION
	PROPOSED TOP OF GRATE ELEVATION
	PROPOSED CENTERLINE OF DITCH ELEVATION
	PROPOSED RETAINING WALL
	FF= FINISHED FLOOR ELEVATION
	TF= TOP OF FOUNDATION ELEVATION
	USF= UNDERSIDE OF FOOTING ELEVATION
	MUSF= MINIMUM UNDERSIDE OF FOOTING ELEVATION
	97.70 PROPOSED TERRACE ELEVATION
	MAXIMUM 3:1 SIDESLOPE
	PROPOSED CENTRELINE SWALE
	PROPOSED GRADE AND DIRECTION
	MAJOR OVERLAND FLOW ROUTE
	PROPOSED HYDRANT LOCATION
	TF=127.55 PROPOSED TOP OF BOTTOM FLANGE
	VVB PROPOSED VALVE & VALVE BOX
	PROPOSED CURB STOP LOCATION
	DMA PROPOSED WATER CHAMBER (AS PER CITY OF OTTAWA DETAIL W3)
	VVC PROPOSED VALVE & VALVE CHAMBER (AS PER CITY OF OTTAWA DETAIL W3)
	100 PROPOSED SANITARY MANHOLE
	100 PROPOSED STORM MANHOLE
	CB 1 PROPOSED ROAD CATCHBASIN
	CBMH 1 PROPOSED CATCHBASIN MANHOLE
	RYE 1 PROPOSED REAR YARD ELBOW
	RYT 1 PROPOSED REAR YARD TEE
	M PROPOSED WATER METER LOCATION
	R PROPOSED REMOTE WATER METER LOCATION
	PROPOSED TWIS AS PER CITY OF OTTAWA DETAIL 7.2
	100YR PONDING LIMITS AND ELEVATION
	1.5YR PONDING AREA AND ELEVATION
	EXISTING CONTOUR LINE AND ELEVATION
	EX HYD EXISTING FIRE HYDRANT
	EX SANMH EXISTING SANITARY MANHOLE
	EX STMMH EXISTING STORMMANHOLE
	VVB EXISTING WATER VALVE
	HP EXISTING HYDRO POLE
	EX CB EXISTING CATCH BASIN

PAVEMENT STRUCTURE DETAILS	
*REFER TO GEOTECHNICAL REPORT FOR SUBSURFACE CONDITIONS AND CONSTRUCTION RECOMMENDATIONS.	
ACCESS LANES AND HEAVY DUTY TRUCK PARKING	
	40mm SUPERPAVE 12.5 50mm SUPERPAVE 19.0 150mm GRANULAR 'A' 400mm GRANULAR 'B' TYPE II - SUBGRADE TO BE FILL, IN SITU SOIL, OR O.P.S.S. GRANULAR 'B' TYPE 1 OR 2 MATERIAL PLACED OVER IN SITU SOIL OR FILL
LIGHT DUTY PARKING	
	50mm HL3 OR SUPERPAVE 12.5 150mm GRANULAR 'A' 300mm GRANULAR 'B' TYPE II - SUBGRADE TO BE FILL, IN SITU SOIL, OR O.P.S.S. GRANULAR 'B' TYPE 1 OR 2 MATERIAL PLACED OVER IN SITU SOIL OR FILL

NOTE: THE POSITION OF ALL POLE LINES, CONDUITS, WATERMAINS, SEWERS AND OTHER UNDERGROUND AND OVERGROUND UTILITIES AND STRUCTURES IS NOT NECESSARILY SHOWN ON THE CONTRACT DRAWINGS, AND WHERE SHOWN, THE ACCURACY OF THE POSITION OF SUCH UTILITIES AND STRUCTURES IS NOT GUARANTEED. BEFORE STARTING WORK, DETERMINE THE EXACT LOCATION OF ALL SUCH UTILITIES AND STRUCTURES AND ASSUME ALL LIABILITY FOR DAMAGE TO THEM.					8.	REVISED PER CITY COMMENTS	MAR 18/26	DDB	SCALE	DESIGN	FOR REVIEW ONLY		  Engineers, Planners & Landscape Architects Suite 200, 240 Michael Cowpland Drive Ottawa, Ontario, Canada K2M 1P6 Telephone (613) 254-9643 Facsimile (613) 254-5867 Website www.novatech-eng.com	CITY OF OTTAWA 5331 FERNBANK ROAD IRON VALLEY 2		PROJECT NO.	
					7.	REVISED SITE PLAN SUBMISSION	NOV 14/25	DDB			1:400	BM				121011-0	
	14.	RE-ISSUED FOR SITE PLAN APPROVAL	JULY 20/26	DDB	6.	RE-ISSUED FOR TENDER	JAN 18/24	DDB	CHECKED	DDB		DRAWN					ATE
	13.	REVISED PER TENDER ADDENDUM #1	JUNE 29/26	DDB	5.	ISSUED FOR ADDENDUM #2	JUNE 8/22	DDB	1:400 	BM	APPROVED			DDB	REV # 1		
	12.	ISSUED FOR SITE PLAN APPROVAL	JUNE 25/26	DDB	4.	ISSUED FOR TENDER	MAY 20/22	DDB				0 4 8 12 16					
	11.	RE-ISSUED FOR TENDER	JUN 18/26	DDB	3.	REVISED PER CITY COMMENTS	FEB 17/22	DDB							121011-GR		
	10.	REVISED SITE PLAN	JUNE 5/26	DDB	2.	REVISED PER CITY COMMENTS	NOV 5/21	DDB									
	9.	RE-ISSUED FOR TENDER	APR 15/26	DDB	1.	ISSUED FOR CITY OF OTTAWA REVIEW	JUN 2/21	DDB									
	No.	REVISION	DATE	BY	No.	REVISION	DATE	BY									

M:\2021\121011\121011-GR.dwg GR1, Jul 20, 2026 - 11:14am, smathews

D07-12-25-0151

#18539