


1 TREE PROTECTION PLAN  
SCALE 1:200

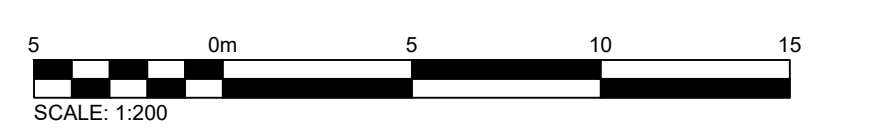

TREE INVENTORY CHART

Tree ID#	Botanical name	Common name	Quantity	DBH (cm)	Crown (m)	CRZ=10x Dia (m)	Ownership	Condition	Action	Injured	Reasons for Removal	Distinctive Tree (In private property with a DBH of 30 cm)
1	Acer saccharum	Sugar Maple	1	26	4	2.6	Private onsite	Fair	Remove	—	Construction	No
2	Acer saccharum	Sugar Maple	1	30	7	3	Private onsite	Fair	Remove	—	Construction	Yes
3	Acer saccharum	Sugar Maple	1	24	6	2.4	Private onsite	Good	Protect	—	—	No
4	Dead		1				Private onsite	Dead	Remove	—	Dead	No
5	Picea pungens	Blue Spruce	1	38	5	3.8	Private onsite	Good	Protect	—	—	No
<b>NEIGHBOR TREES</b>												
N1	Syringa reticulata 'Ivory Silk'	Ivory Silk Lilac	1	12	2	1.2	Private out of site	Good	Protect	—	—	No
N2	Gleditsia triacanthos	Honey Locust	1	18	3	1.8	Private out of site	Good	Protect	—	—	No
N3	Gleditsia triacanthos	Honey Locust	1	18	3	1.8	Private out of site	Good	Protect	—	—	No
N4	Dead		1				Right of way	Dead	Retain	—	—	No
N5	Dead		1				Private out of site	Dead	Retain	—	—	No

TREE REMOVAL COMPENSATION REQUIREMENTS

Existing Tree ID #	1	2	4	Total Trees Required for Compensation
Existing Tree DBH (cm)	26	30		
Existing Tree Conditions	Fair	Fair	Dead	
Action Required	Yes	Yes	Yes	
Trees Required for Compensation	1	2	0	3

BASED ON THE CITY OF OTTAWA TREE PROTECTION BY-LAW NO. 2020-340, SCHEDULE B


IF THE DBH OF ALL PROPOSED REMOVED TREE IS LESS THAN 30 CM, REPLACEMENT OF THE TREE AT A 1:1 RATIO WILL BE REQUIRED.

FOR URBAN INFILL DEVELOPMENT, TREE REPLACEMENT IS REQUIRED AT A 2:1 RATIO FOR DISTINCTIVE TREES 30 TO 49 CM IN DIAMETER SITE AREA: (3580 SQM) LESS 1 HECTARE

**LEGEND**

- 1(P/T) EXISTING CONIFEROUS TREES WITH TREE ID# AND ACTION
- 2(P/T) EXISTING DECIDUOUS TREES WITH TREE ID# AND ACTION
- (P) TREE TO BE PROTECTED WITH TREE PROTECTION FENCING
- (T) TREE TO BE RETAINED WITHOUT TREE PROTECTION FENCING
- 3 TRES TO BE REMOVED
- TREE PRESERVATION FENCING LIMIT OF LEASE
- PROP. CONSTRUCTION LIMITED
- TREE PROTECTION ZONE (CRITICAL ROOT ZONE)
- HW EX. HANDWELL
- BH EX. BOREHOLE
- SN EX. SIGN
- P EX. POST/BOLLARD
- EX. TELECOMMUNICATION MANHOLE
- EX. TELECOMMUNICATION CHAMBER
- EX. TELECOMMUNICATION MARK
- EX. SHRUB
- EX. CONCRETE
- ELEV EX. ELEVATION
- CB EX. CATCH BASIN
- MH EX. MANHOLE
- SAN EX. SANITARY MANHOLE
- WH EX. WATER KEY
- WK EX. WATER KEY
- HT EX. TREE
- HTM EX. HYDRO MAN HOLE
- HP EX. HYDRO POLE
- TC EX. TELEPHONE CHAMBER
- GLB EX. GROUND LEVEL BOX
- PROPERTY LINE
- NEW CONCRETE CURB
- NEW CURB DEPRESSION
- NEW YARD LIGHT
- NEW STORM MH
- NEW SANITARY MH
- NEW STORM CB
- NEW STORM CBMH
- MAIN ENTRANCE
- ALTERNATE ENTRANCE
- LIGHT DUTY ASPHALT
- HEAVY DUTY CONCRETE
- LIGHT DUTY CONCRETE
- HEAVY DUTY ASPHALT
- EX. ELEVATION
- MATCH EX. ELEVATION
- PROP. ELEVATION
- PROP. TOP OF CURB ELEVATION
- PROP. BOTTOM OF CURB ELEVATION
- PROP. SLOPE
- OVERLAND FLOW
- EX. CONTOUR LINE

REFER TO CITY OF OTTAWA SPECIFICATION F-8011, JANUARY 2026 VERSION FOR TREE PROTECTION SPECIFICATIONS

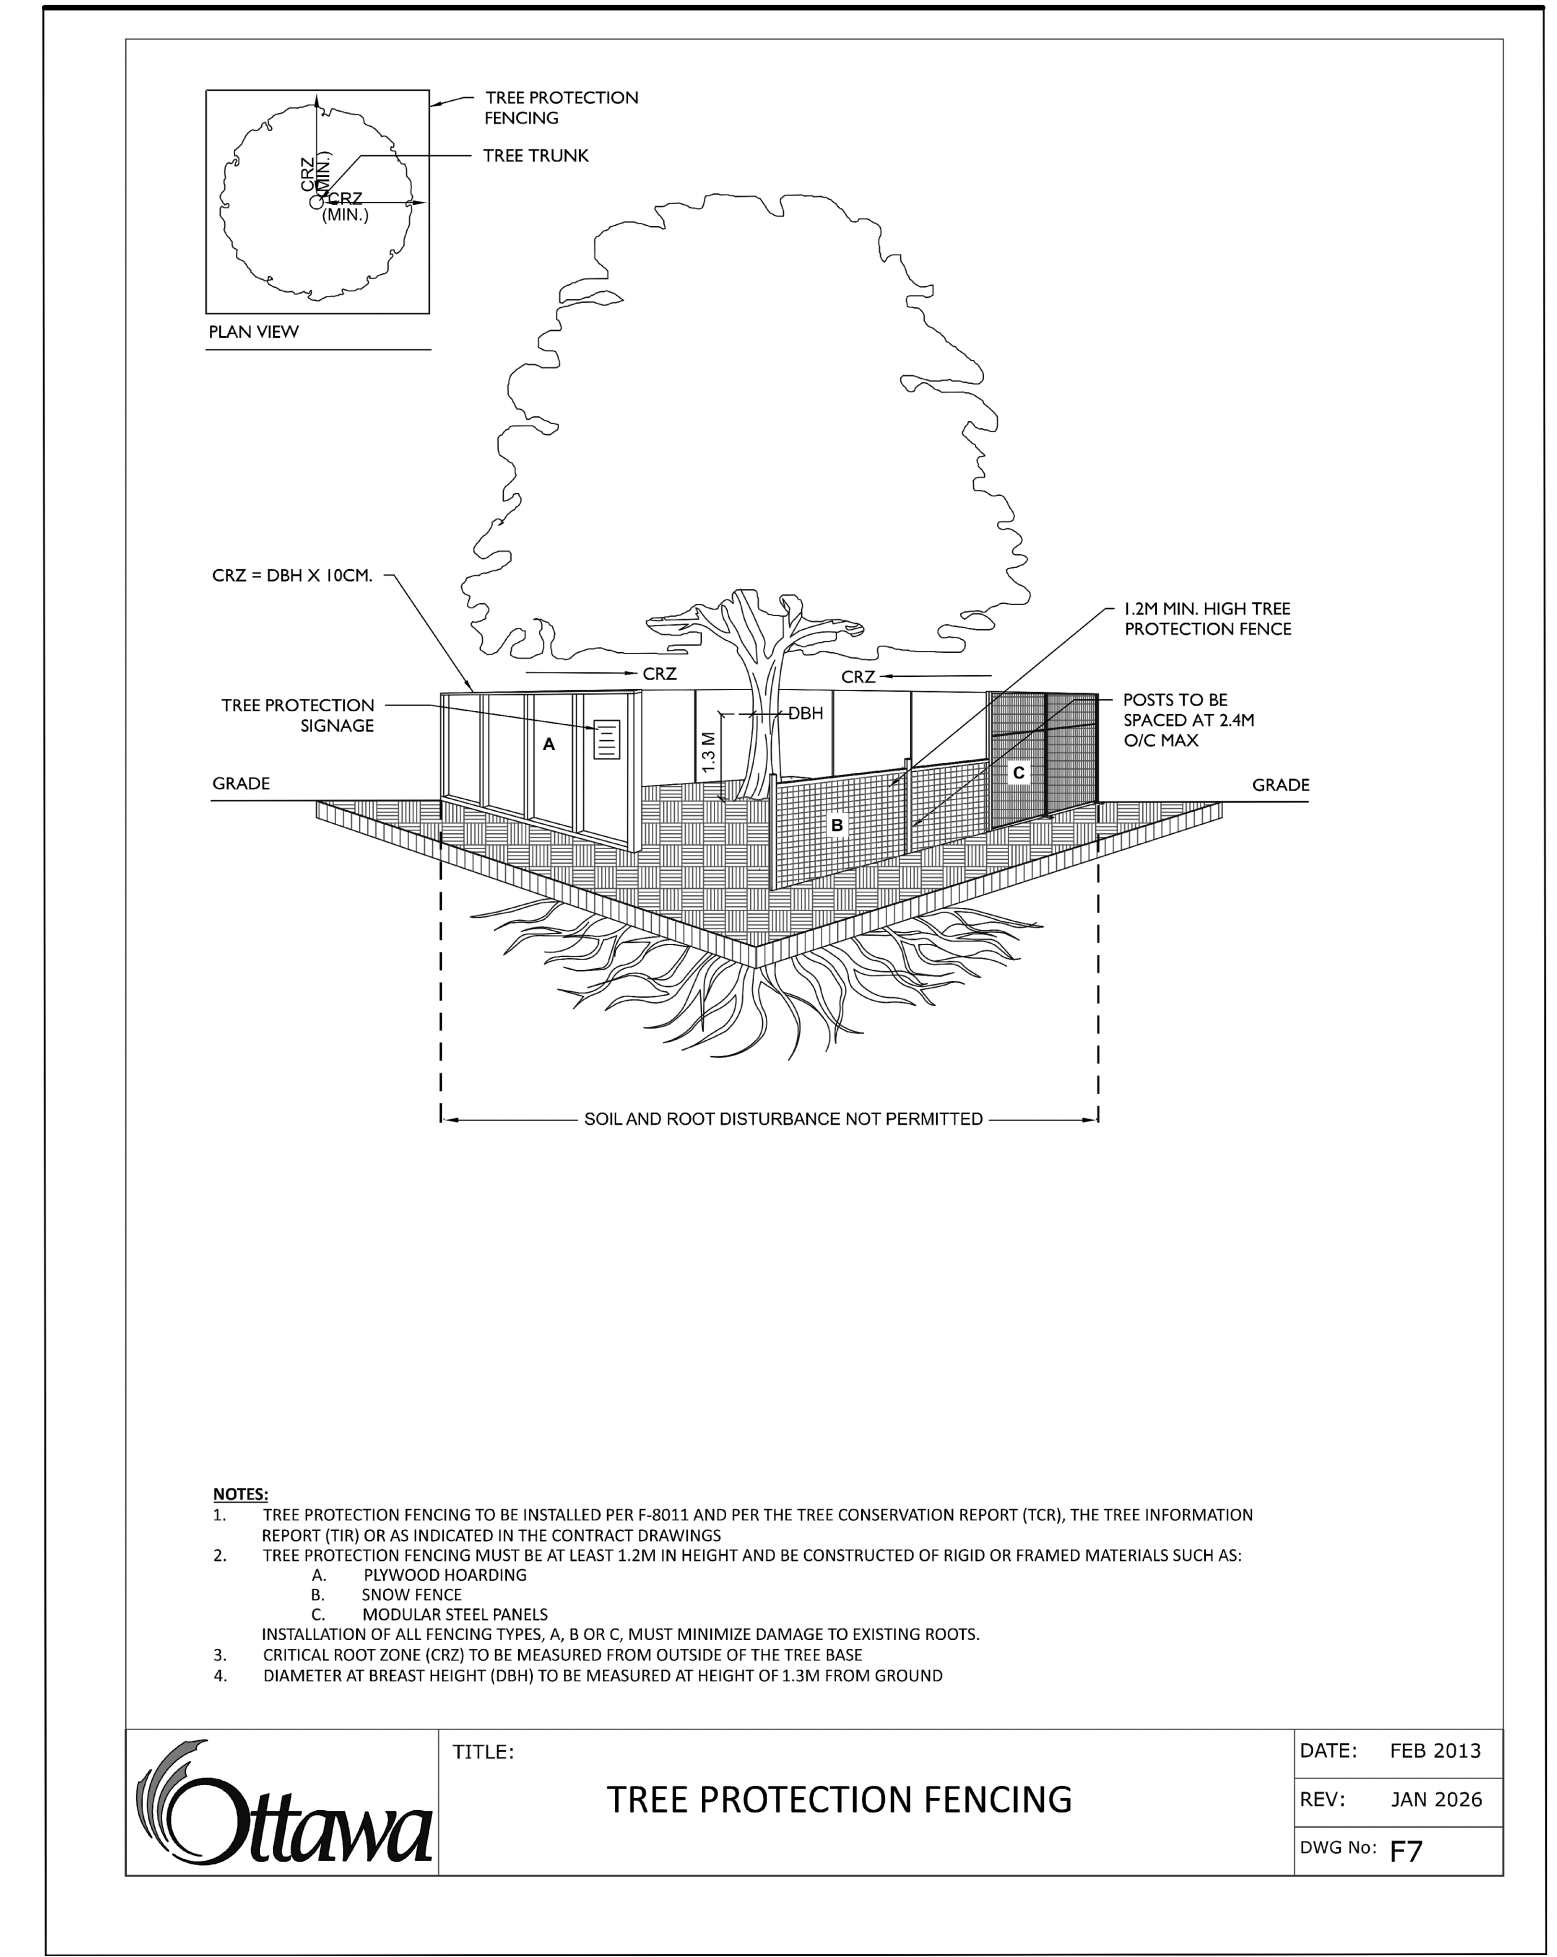

2 TREE PROTECTION SPECIFICATION  
SCALE



**Chick-fil-A**  
5200 Buffington Road  
Atlanta, Georgia 30349-2998

exp Services Inc.  
1595 Clark Boulevard  
Brampton, ON L6T 4V1  
Canada



- BUILDINGS • EARTH & ENVIRONMENT • ENERGY • INDUSTRIAL • INFRASTRUCTURE • SUSTAINABILITY •

**Disclaimer: exp Services Inc.**  
This file is being supplied as a matter of courtesy and is no way to be taken as appurtenant to, associated with or in placement of copies of the officially signed and sealed documents. The data is provided "as is" without a warranty of any kind either expressed or implied. This file does not include a professional engineer's stamp on the drawing, and only print copies of drawings with signed stamps are to be considered as true and final as issued by our office. Thank you.



**CHICK-FIL-A**  
**COLLEGE SQUARE**  
1984 Baseline Road  
Ottawa, ON

**FSR#30088**

BUILDING TYPE / SIZE: IP02 SE

RELEASE:

**REVISION SCHEDULE**

NO.	DATE	DESCRIPTION
A	2025-09-17	FOR SPA
B	2025-11-14	FOR SPA
C	2026-05-15	FOR SPA

ISSUED FOR SPA

CONSULTANT PROJECT # BRM0023002042-WO  
PROJECT STATUS SPA  
DATE SEPTEMBER 2025  
DRAWN BY L.Z.

Information contained on this drawing and in all digital files produced for above named project may not be reproduced in any manner without express written or verbal consent from authorized project representatives.

TREE PROTECTION PLAN  
SHEET NUMBER



FILE NUMBER D07-12-25-0159  
PLAN NUMBER 19453

E:\BRM\BRM-23002042-WO160 Execution\65 Drawings\05-30096-TPP-RC.dwg  
15 May 2026