



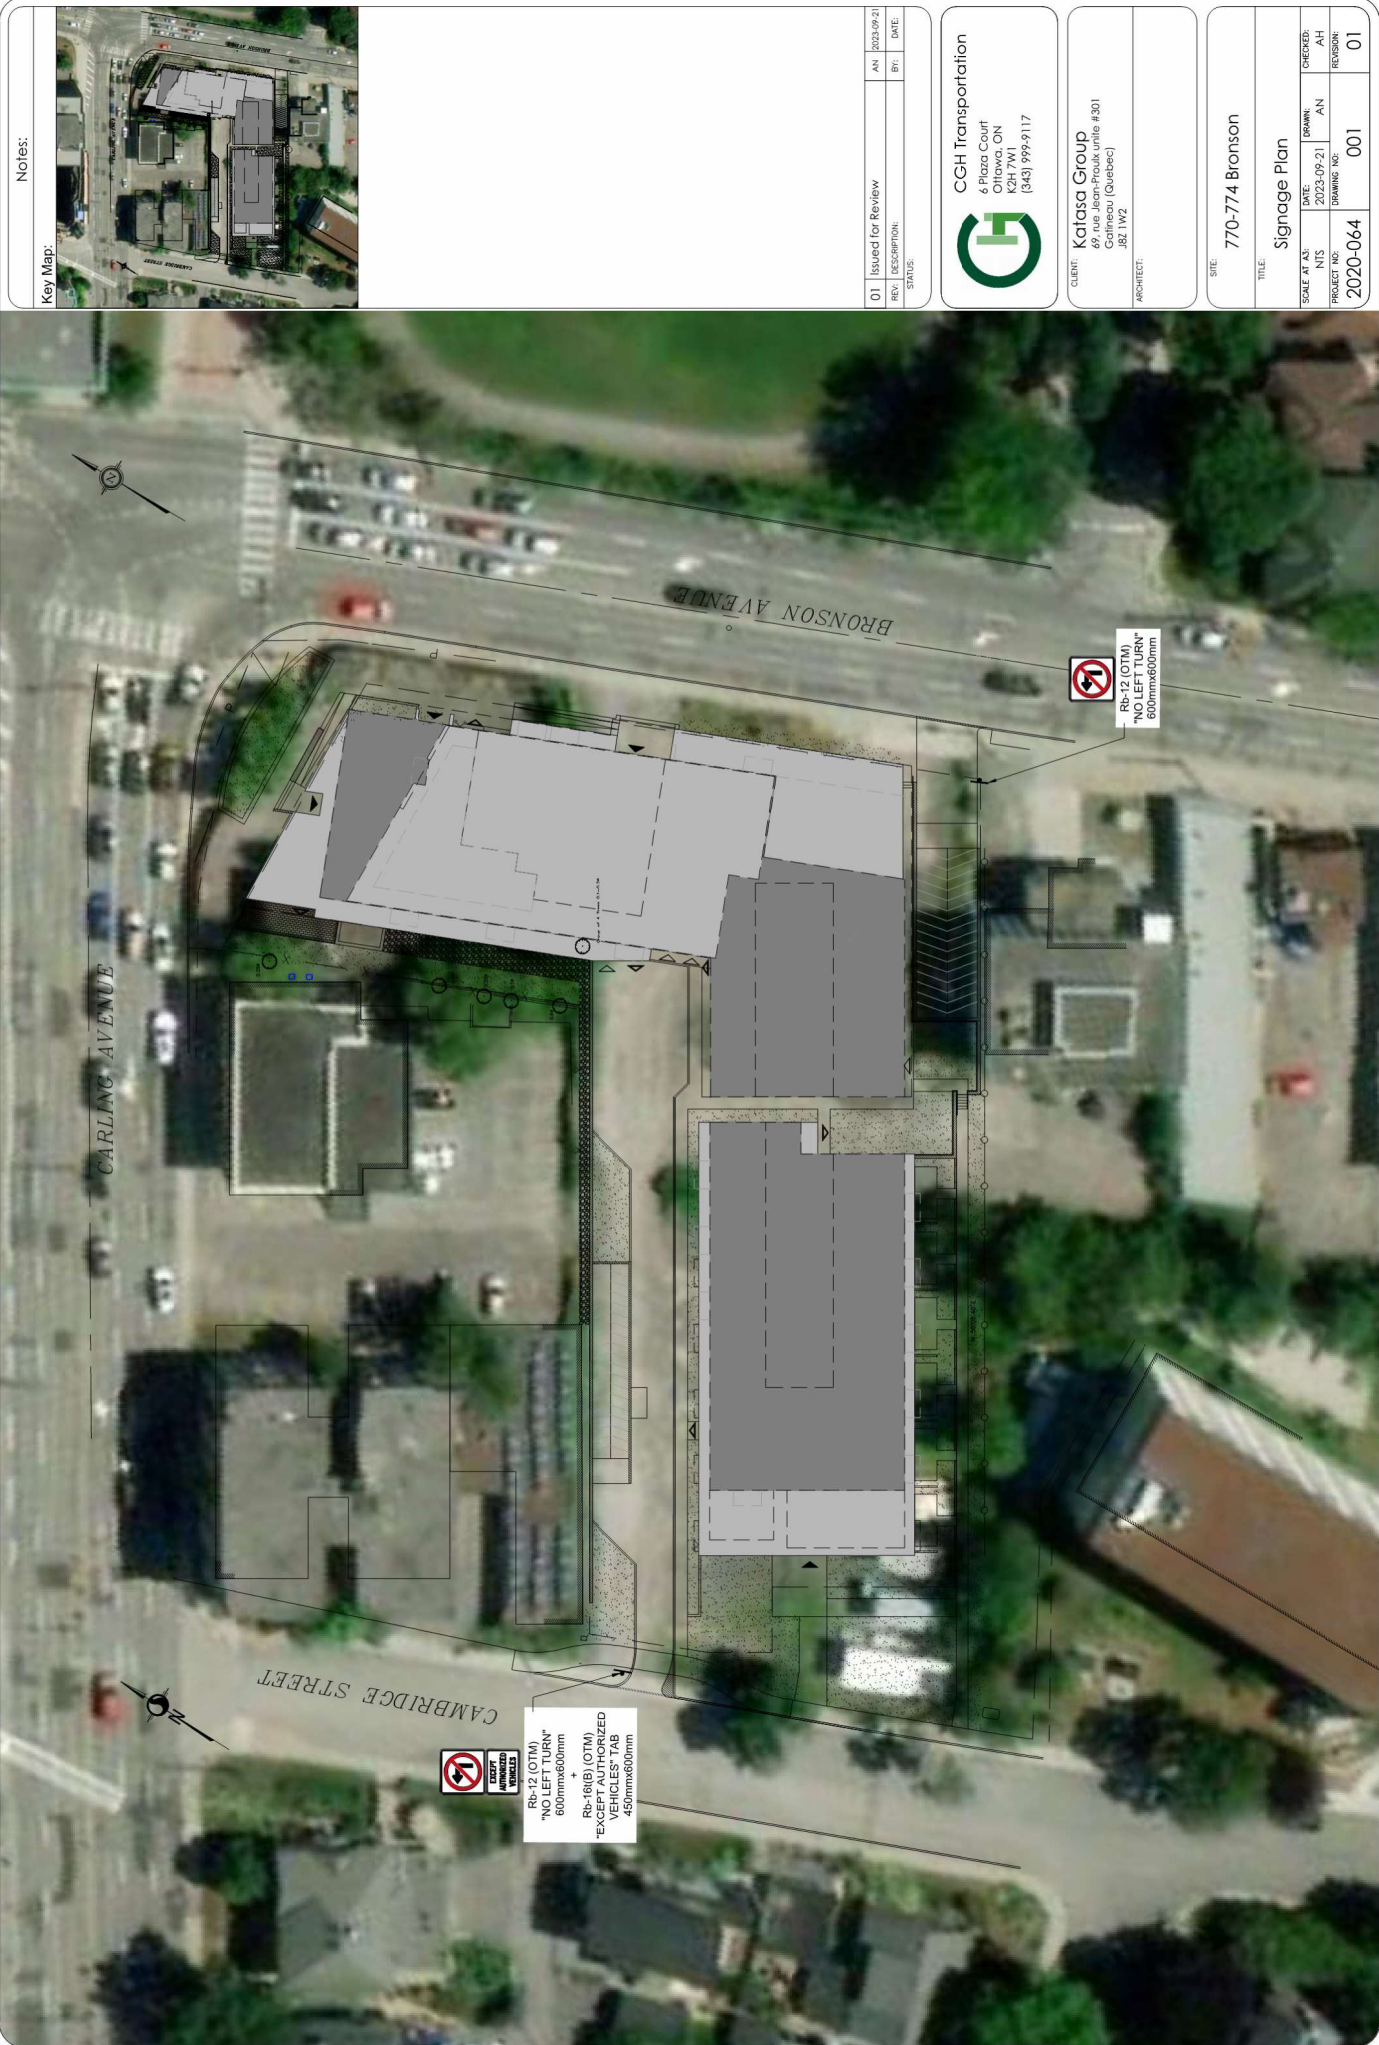

Notes:

Key Map:

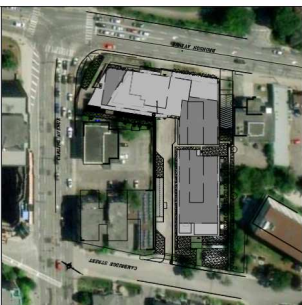

01	Issued for Review	AN	2023-09-21
REV:	DESCRIPTION:	BY:	DATE:
STATUS:			

CGH Transportation
6 Plaza Court
Ottawa, ON
K2H 7Y4
(343) 999-9117

Client:
Katasa Group
69 rue Jean-Proulx suite # 301
Gatineau (Quebec)
J8L 1Y2

Architect:

Site:
770-774 Bronson

Title:
Signage Plan

Scale at AS:	DATE:	DRAWN:	CHECKED:
NTS	2023-09-21	AN	AH
Project No:	Drawing No:		Revision:
2020-064	001		01