





EAST FACADE

2 EAST FACADE
SCALE = 1/8" = 1'-0"

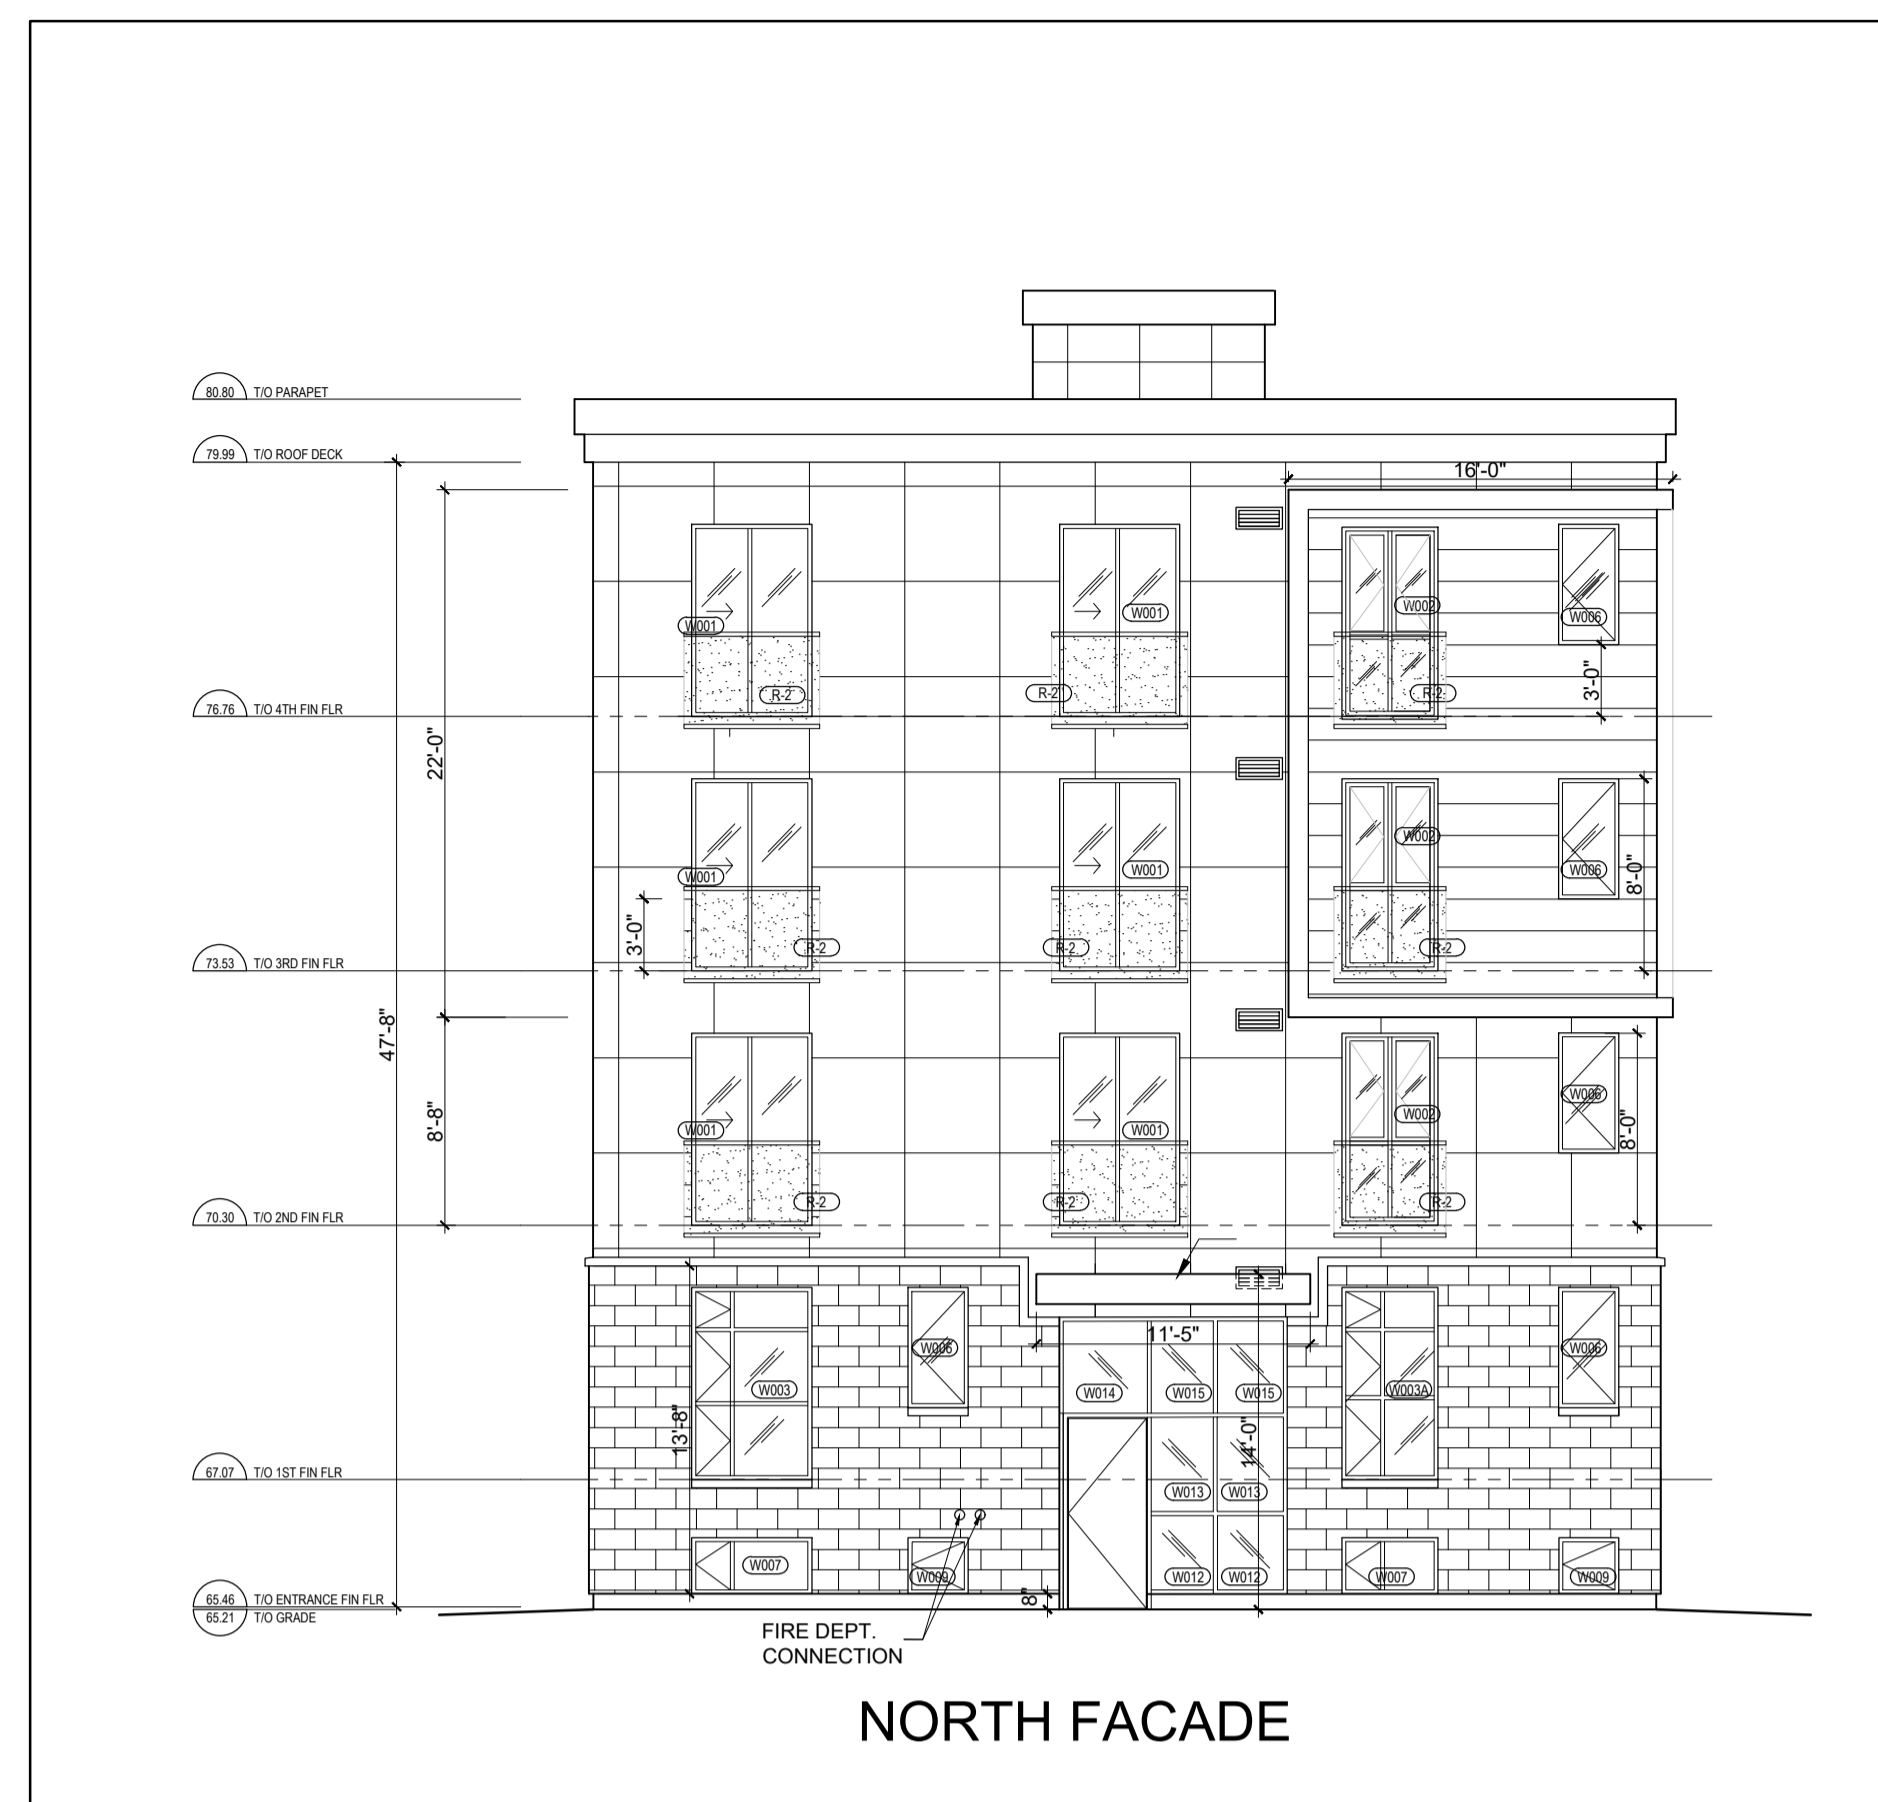


NORTH FACADE

1 NORTH FACADE
SCALE = 1/8" = 1'-0"

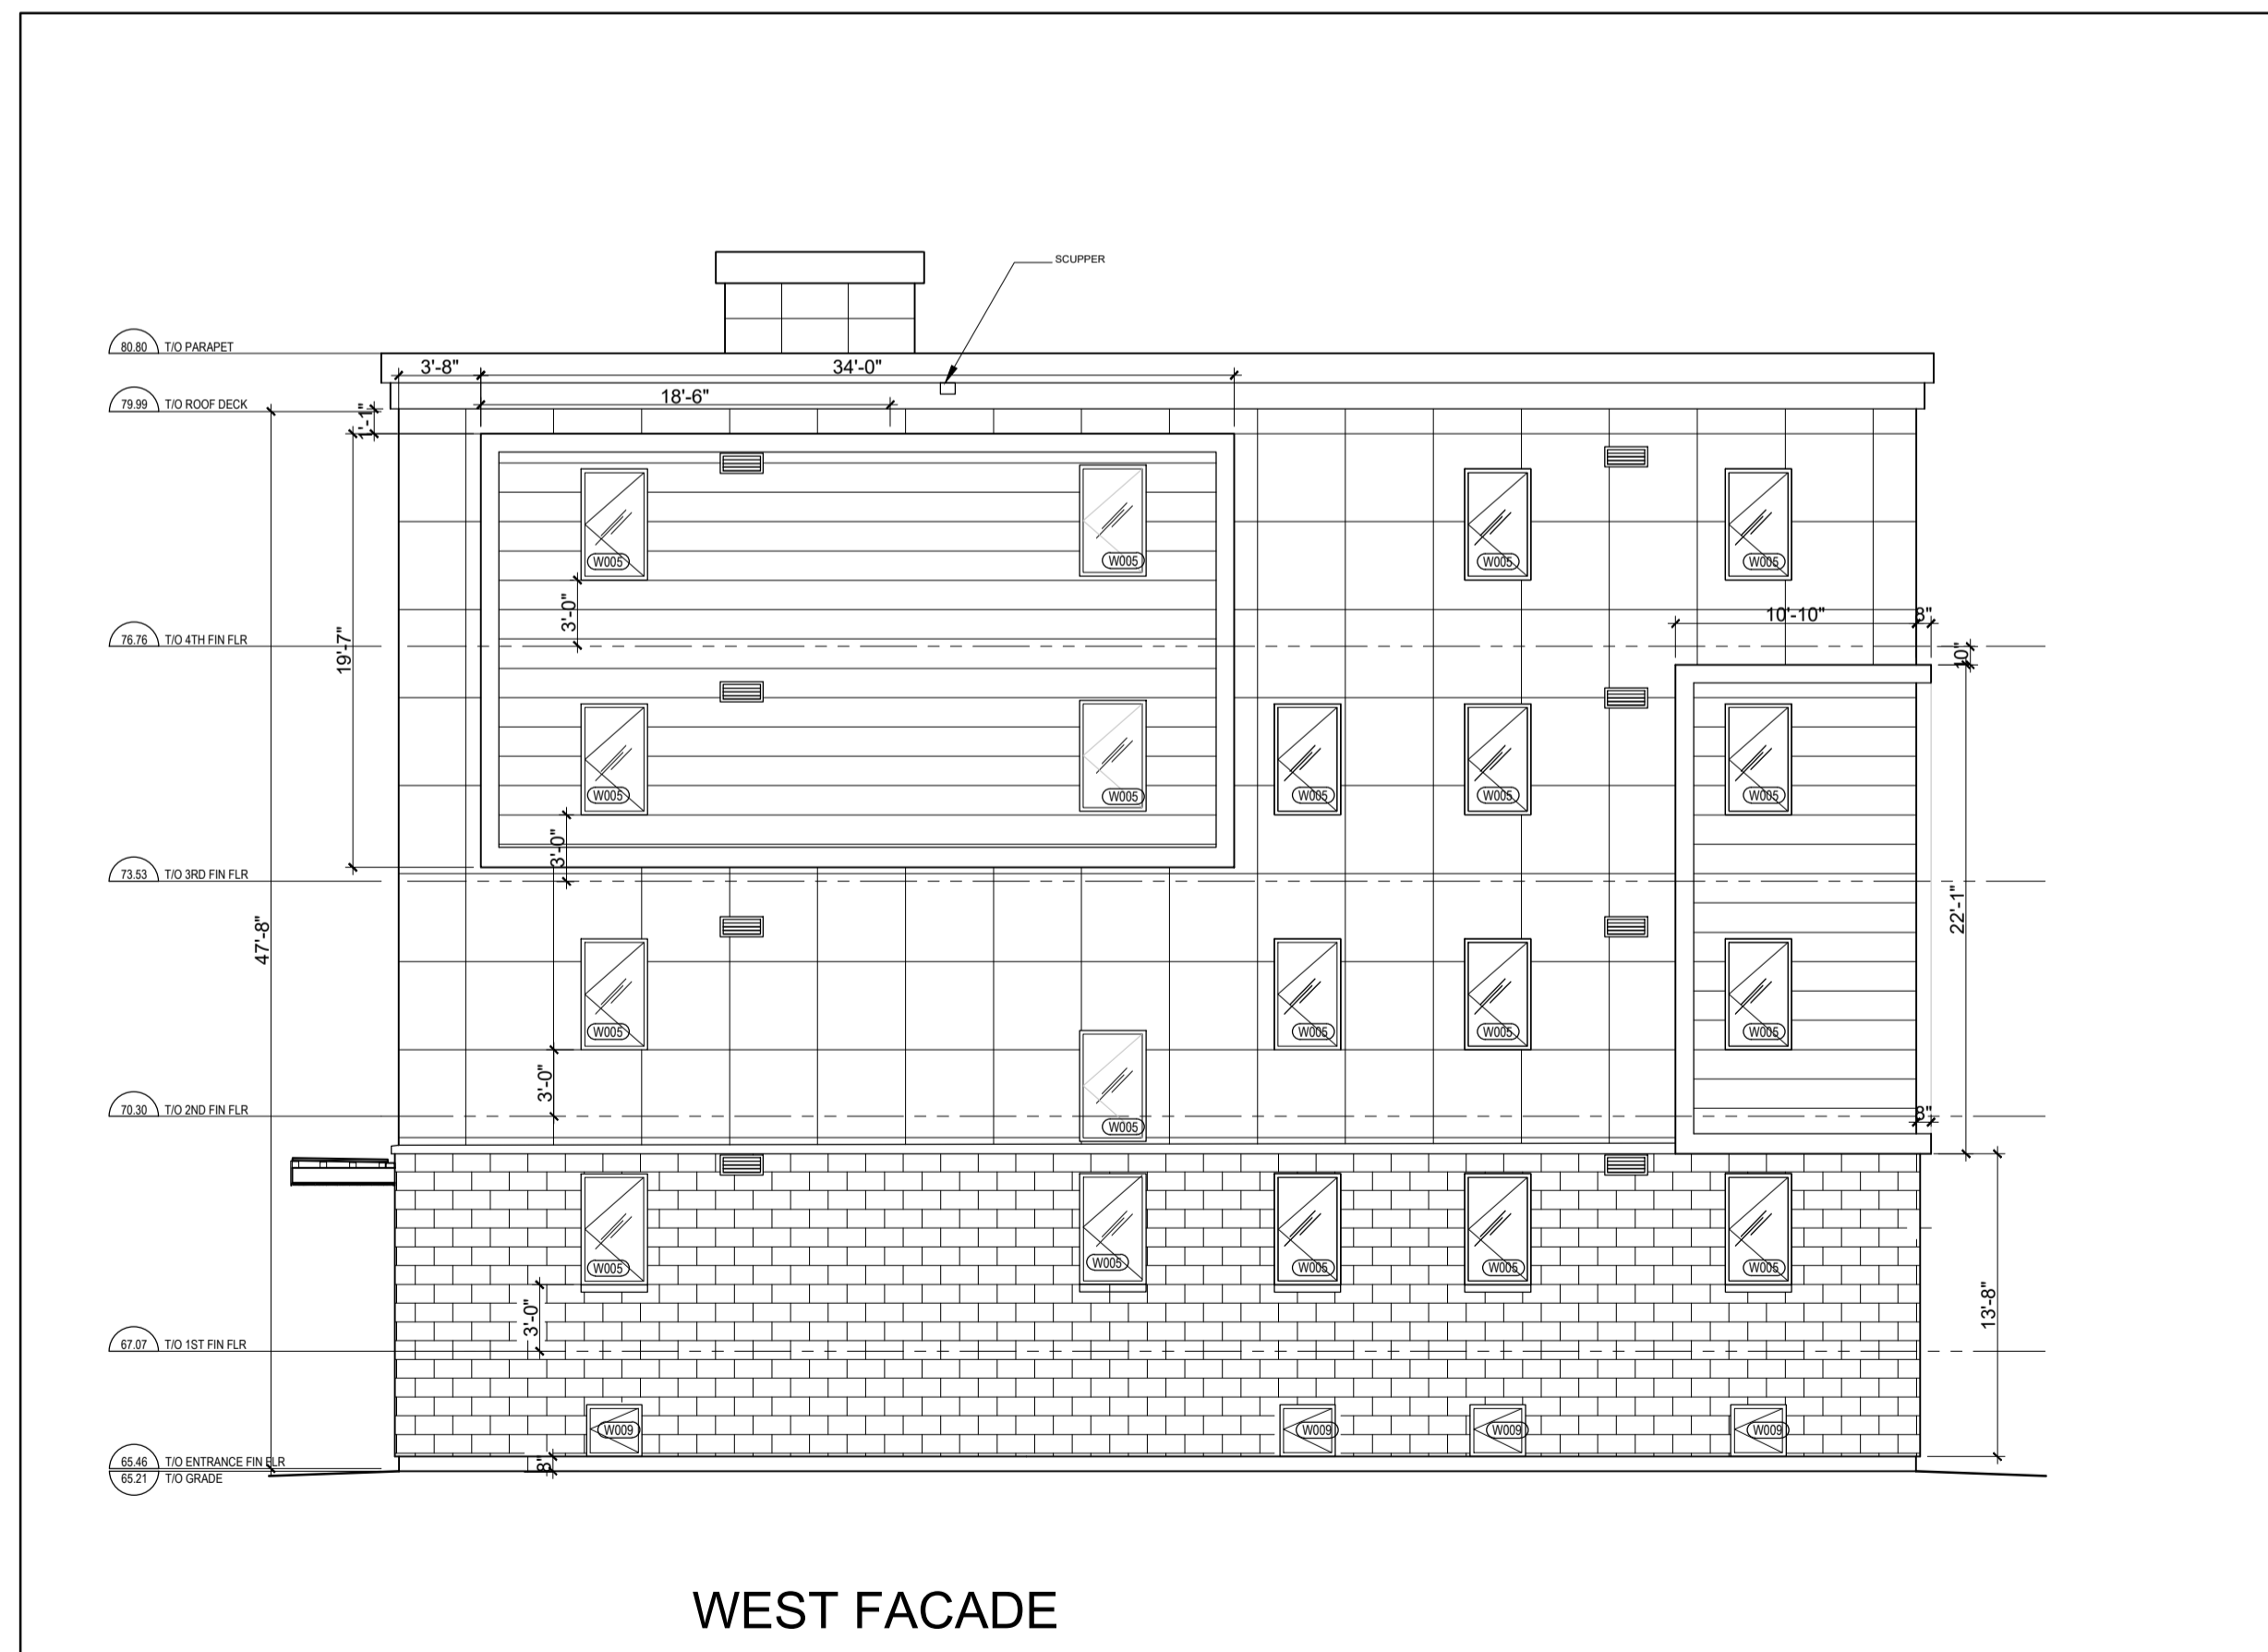

WEST FACADE




4 WEST FACADE
SCALE = 1/8" = 1'-0"

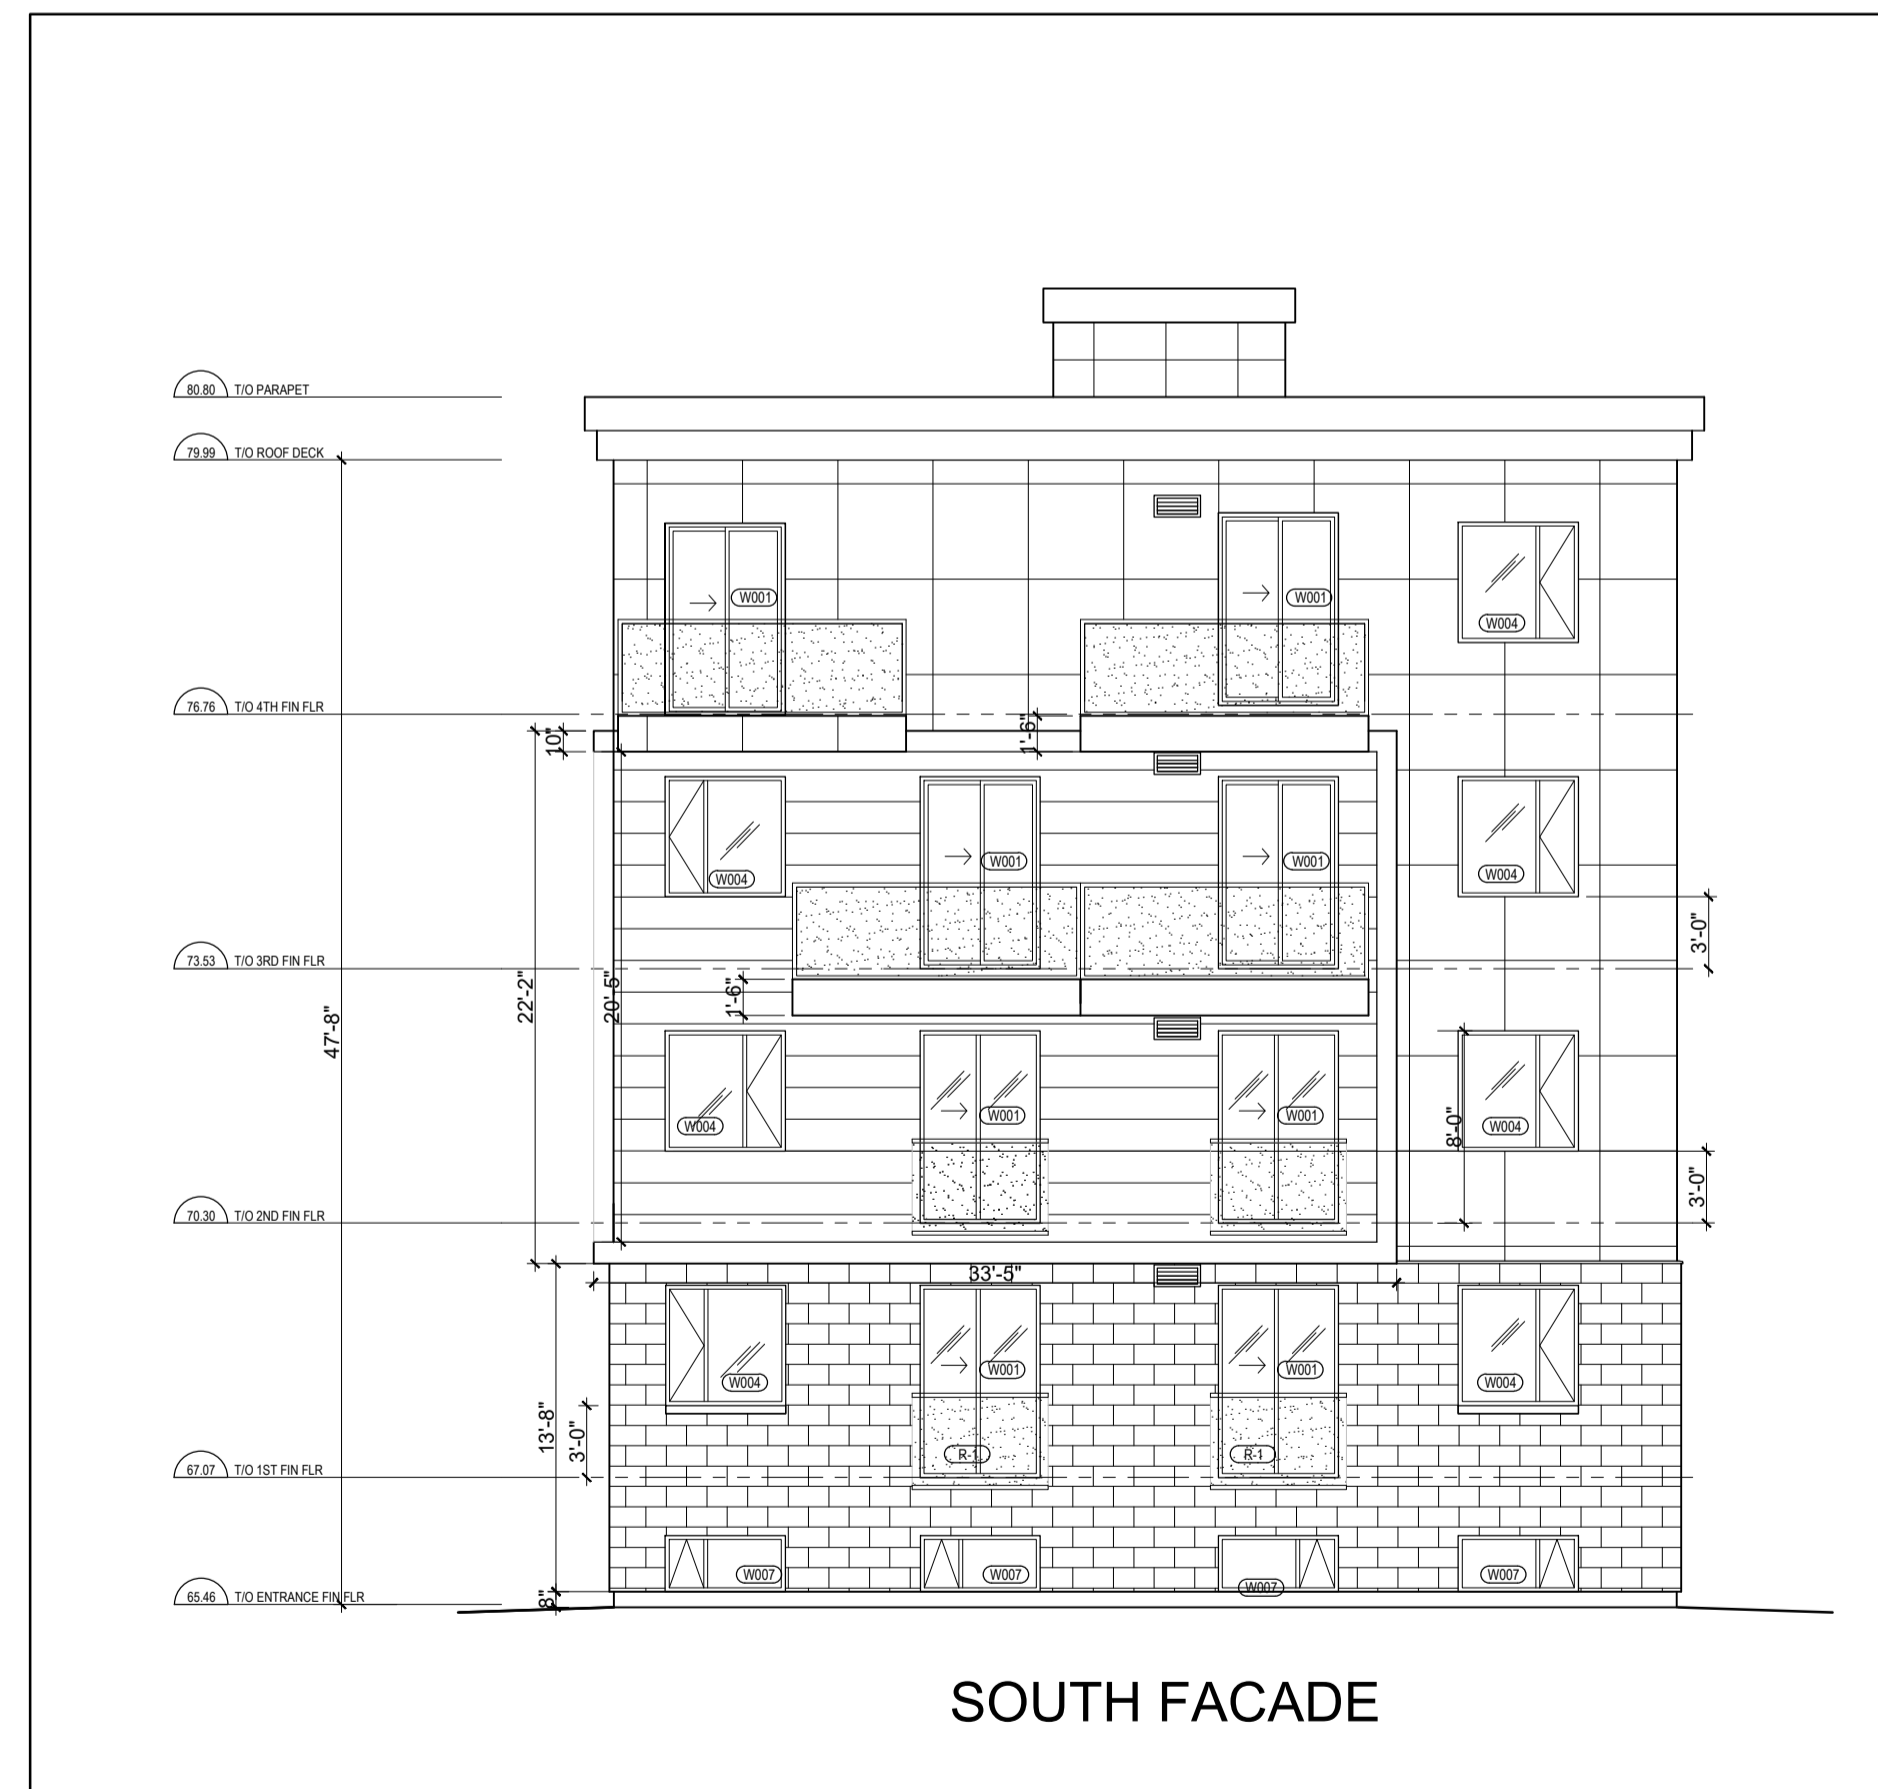

SOUTH FACADE

3 SOUTH FACADE
SCALE = 1/8" = 1'-0"

LEGEND:

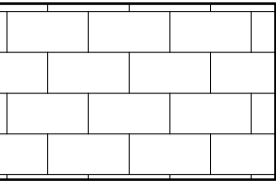 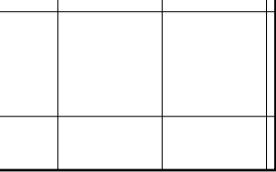-  BRICK
-  PREFINISHED ALUMINUM CLADDING
-  PREFINISHED CEMENT CLADDING

CLIENT

PROJECT NORTH SEAL

TRUE NORTH

ARCHITECTURAL

(L+D) LALANDE + DOYLE ARCHITECTS INC.
www.l+d.ca
Tel: 613.233.2900
Fax: 613.233.1008
159 Montreal Ave
Ottawa, Ontario K1Y 0Y2

MECHANICAL + ELECTRICAL

STRUCTURAL

CIVIL

DATE	DESCRIPTION	ISSUE	REV.
2025-12-11	ISSUED FOR REVIEW		1

PROJECT NAME

NEMORIN

ORLEANS DEVELOPMENT - PRR2

1144 St. Pierre Street, Orleans (Ottawa)

DRAWING TITLE

ELEVATIONS

DATE: 2025-12-11

SCALE: AS NOTED

DRAWN BY: MD

REVIEWED BY: LCL

PROJECT NO.:

25-019

DRAWING NO.:

A-400