



EAST ELEVATION




WEST ELEVATION

MATERIALS KEY

SCS-1	STEEL CHANNEL SIDING - 1	AW	ALUMINUM WINDOWS
BR-1	BRICK	AB	ARCHITECTURAL BLOCK
SCS-W	CHANNEL SIDING - WOOD FIN	CL	ILLUM. CHANNEL LETTERS
MP-1	PREFINISHED METAL PANEL 1	ILS	ILLUMINATED SIGN
MP-2	PREFINISHED METAL PANEL 2	PF	PREFINISHED ALUM FASCIA



EAST ELEVATION

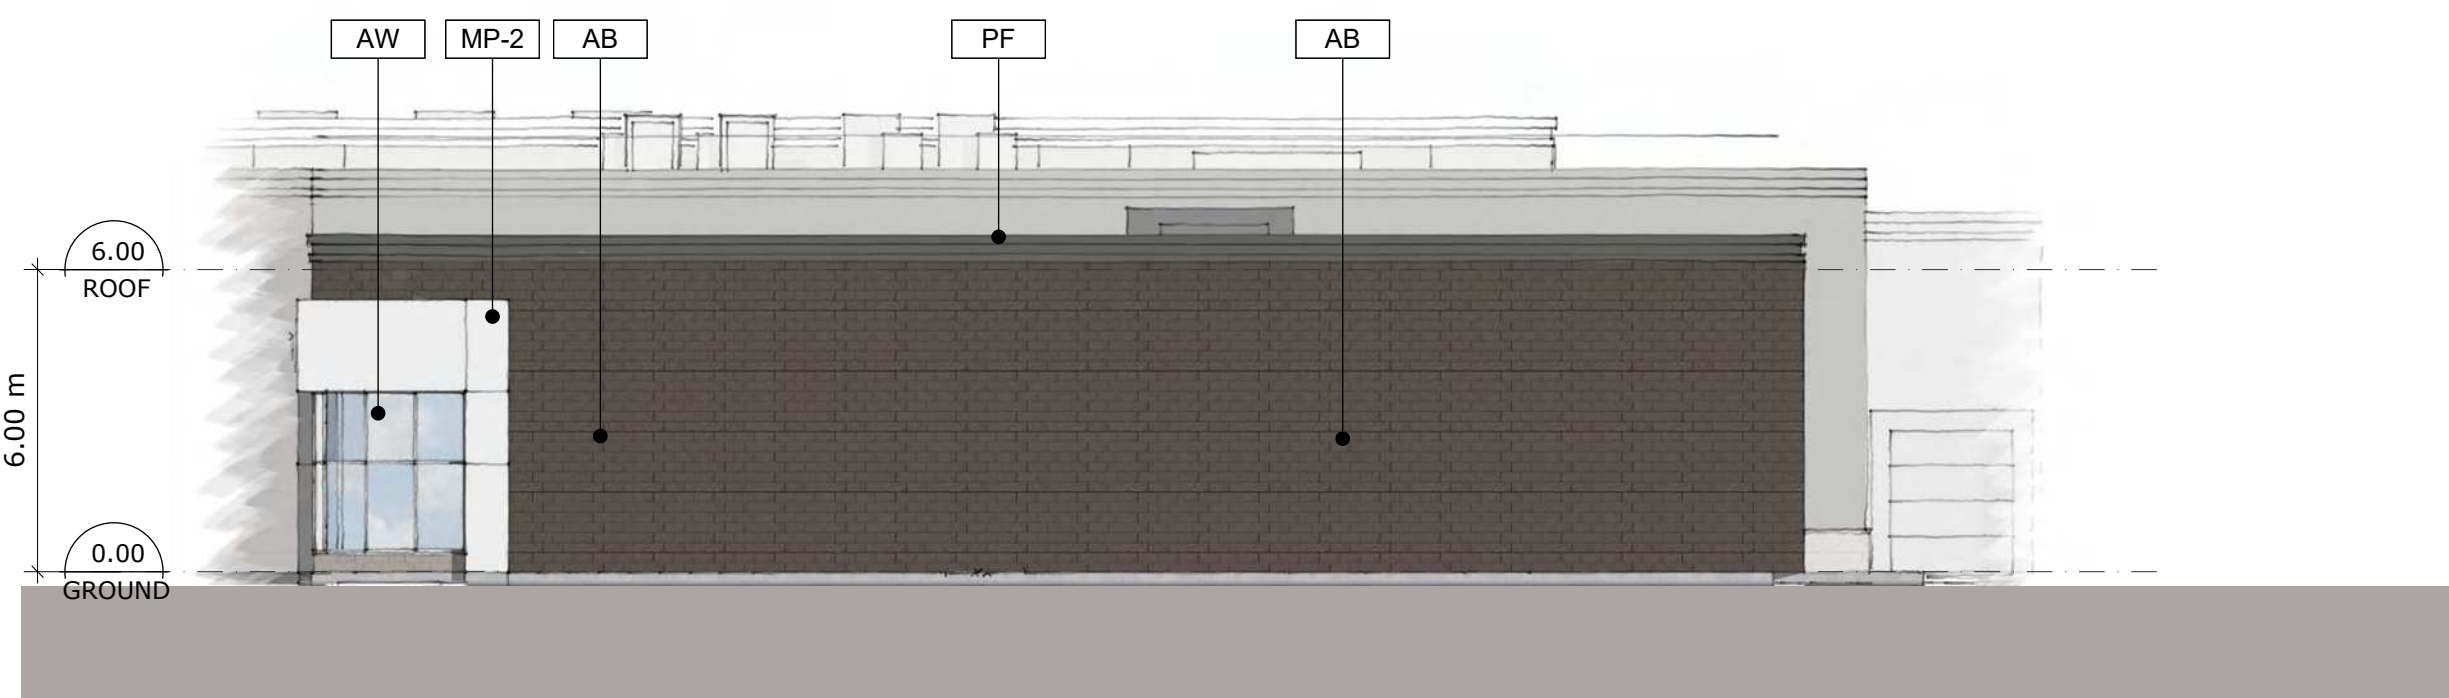


NORTH ELEVATION

MATERIALS KEY

SCS-1	STEEL CHANNEL SIDING - 1
BR-1	BRICK
SCS-W	CHANNEL SIDING - WOOD FIN
MP-1	PREFINISHED METAL PANEL 1
MP-2	PREFINISHED METAL PANEL 2
AW	ALUMINUM WINDOWS
AB	ARCHITECTURAL BLOCK
CL	ILLUM. CHANNEL LETTERS
ILS	ILLUMINATED SIGN
PF	PREFINISHED ALUM FASCIA



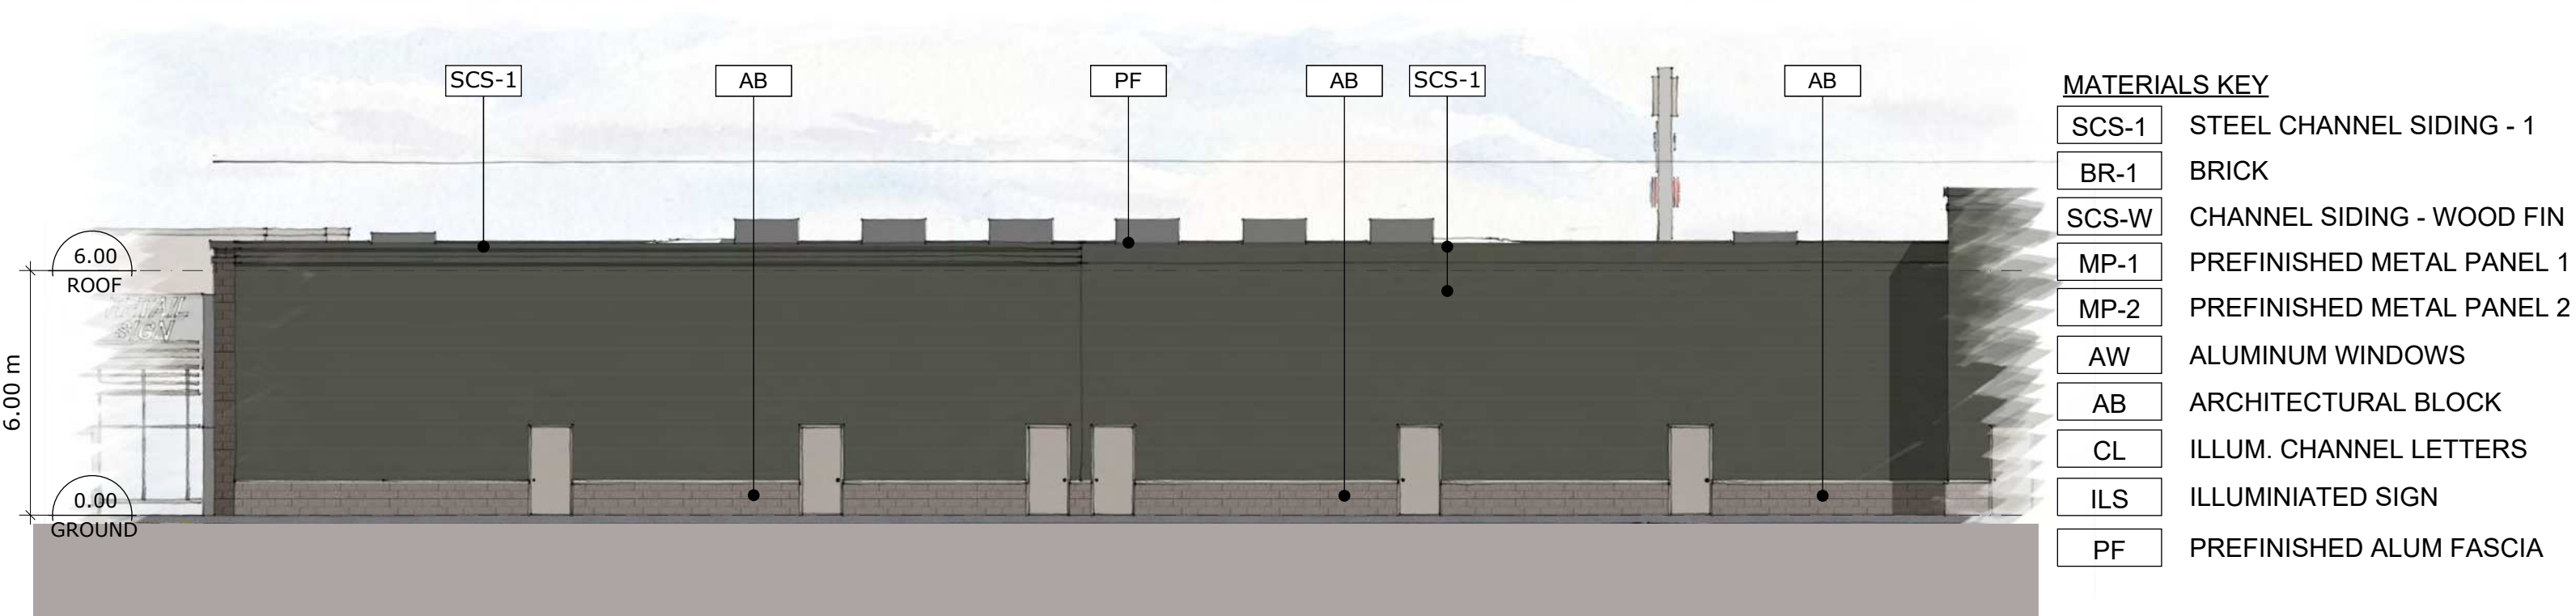

MATERIALS KEY

SCS-1	STEEL CHANNEL SIDING - 1
BR-1	BRICK
SCS-W	CHANNEL SIDING - WOOD FIN
MP-1	PREFINISHED METAL PANEL 1
MP-2	PREFINISHED METAL PANEL 2
AW	ALUMINUM WINDOWS
AB	ARCHITECTURAL BLOCK
CL	ILLUM. CHANNEL LETTERS
ILS	ILLUMINATED SIGN
PF	PREFINISHED ALUM FASCIA

CRU 4 - WEST ELEVATION



CRU 5 - SOUTH



CRU 5 - NORTH





CRU 5 - EAST ELEVATION

MATERIALS KEY

SCS-1	STEEL CHANNEL SIDING - 1
BR-1	BRICK
SCS-W	CHANNEL SIDING - WOOD FIN
MP-1	PREFINISHED METAL PANEL 1
MP-2	PREFINISHED METAL PANEL 2
AW	ALUMINUM WINDOWS
AB	ARCHITECTURAL BLOCK
CL	ILLUM. CHANNEL LETTERS
ILS	ILLUMINATED SIGN
PF	PREFINISHED ALUM FASCIA



CRU 5 - WEST ELEVATION





CRU 6 - SOUTH ELEVATION (WEST HALF)

MATERIALS KEY

SCS-1	STEEL CHANNEL SIDING - 1
BR-1	BRICK
SCS-W	CHANNEL SIDING - WOOD FIN
MP-1	PREFINISHED METAL PANEL 1
MP-2	PREFINISHED METAL PANEL 2
AW	ALUMINUM WINDOWS
AB	ARCHITECTURAL BLOCK
CL	ILLUM. CHANNEL LETTERS
ILS	ILLUMINATED SIGN
PF	PREFINISHED ALUM FASCIA



CRU 6 - SOUTH ELEVATION (EAST HALF)



CRU 6 - WEST ELEVATION






CRU 6 - NORTH ELEVATION (EAST HALF)

MATERIALS KEY

SCS-1	STEEL CHANNEL SIDING - 1
BR-1	BRICK
SCS-W	CHANNEL SIDING - WOOD FIN
MP-1	PREFINISHED METAL PANEL 1
MP-2	PREFINISHED METAL PANEL 2
AW	ALUMINUM WINDOWS
AB	ARCHITECTURAL BLOCK
CL	ILLUM. CHANNEL LETTERS
ILS	ILLUMINATED SIGN
PF	PREFINISHED ALUM FASCIA

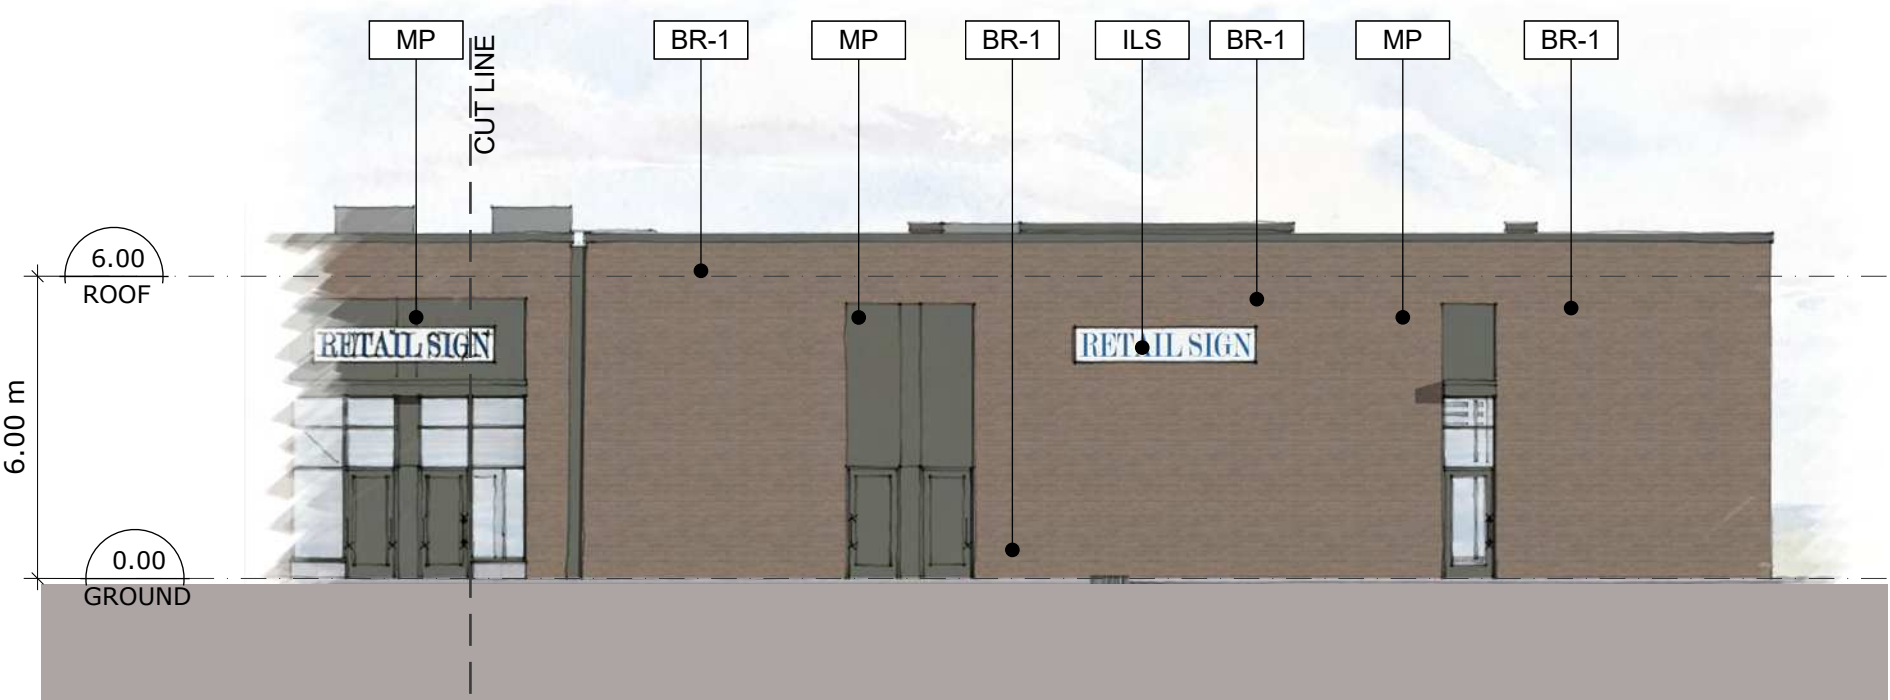

CRU 6 - NORTH ELEVATION (WEST HALF)



CRU 6 - EAST ELEVATION





CRU 7 - WEST ELEVATION



CRU 7 - NORTH ELEVATION

MATERIALS KEY

SCS-1	STEEL CHANNEL SIDING - 1
BR-1	BRICK
SCS-W	CHANNEL SIDING - WOOD FIN
MP-1	PREFINISHED METAL PANEL 1
MP-2	PREFINISHED METAL PANEL 2
AW	ALUMINUM WINDOWS
AB	ARCHITECTURAL BLOCK
CL	ILLUM. CHANNEL LETTERS
ILS	ILLUMINATED SIGN
PF	PREFINISHED ALUM FASCIA





CRU 7 - EAST ELEVATION



CRU 7 - SOUTH ELEVATION

MATERIALS KEY

SCS-1	STEEL CHANNEL SIDING - 1
BR-1	BRICK
SCS-W	CHANNEL SIDING - WOOD FIN
MP-1	PREFINISHED METAL PANEL 1
MP-2	PREFINISHED METAL PANEL 2
AW	ALUMINUM WINDOWS
AB	ARCHITECTURAL BLOCK
CL	ILLUM. CHANNEL LETTERS
ILS	ILLUMINATED SIGN
PF	PREFINISHED ALUM FASCIA






CRU 8 - WEST ELEVATION



CRU 8 - NORTH ELEVATION

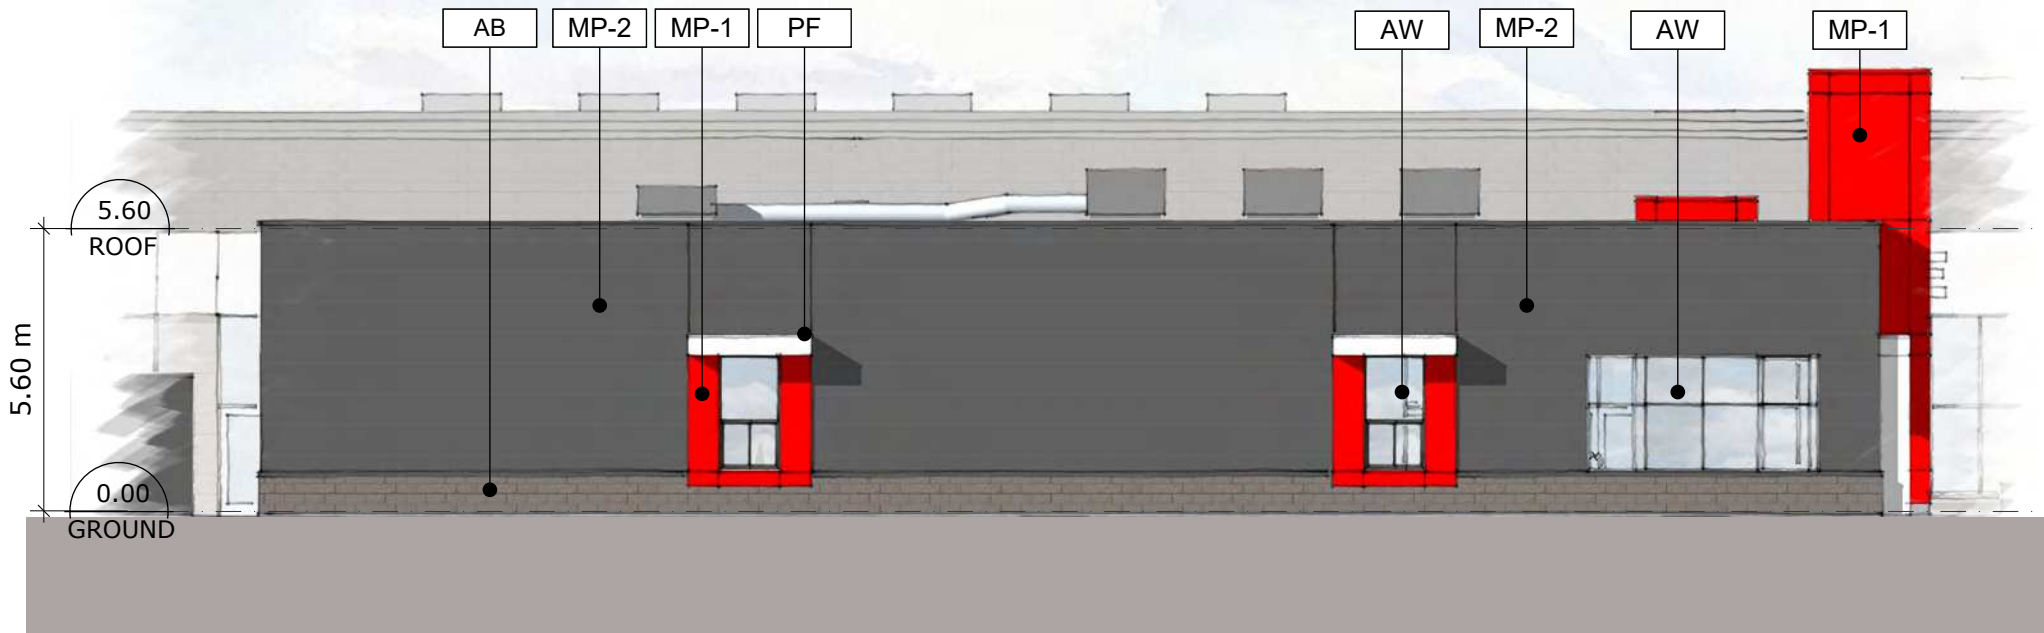

CRU 8 - EAST ELEVATION



CRU 8 - SOUTH ELEVATION

MATERIALS KEY

SCS-1	STEEL CHANNEL SIDING - 1
BR-1	BRICK
SCS-W	CHANNEL SIDING - WOOD FIN
MP-1	PREFINISHED METAL PANEL 1
MP-2	PREFINISHED METAL PANEL 2

AW	ALUMINUM WINDOWS
AB	ARCHITECTURAL BLOCK
CL	ILLUM. CHANNEL LETTERS
ILS	ILLUMINATED SIGN
PF	PREFINISHED ALUM FASCIA





CRU 9 - WEST ELEVATION



CRU 9 - NORTH ELEVATION



CRU 9 - EAST ELEVATION



CRU 9 - SOUTH ELEVATION

MATERIALS KEY

SCS-1	STEEL CHANNEL SIDING - 1	AW	ALUMINUM WINDOWS
BR-1	BRICK	AB	ARCHITECTURAL BLOCK
SCS-W	CHANNEL SIDING - WOOD FIN	CL	ILLUM. CHANNEL LETTERS
MP-1	PREFINISHED METAL PANEL 1	ILS	ILLUMINATED SIGN
MP-2	PREFINISHED METAL PANEL 2	PF	PREFINISHED ALUM FASCIA



**Choice
Properties** REIT

4175 Strandherd Retail Plaza Elevations - CRU 9

SCALE - 1 : 150
26.08.27

