



EMD - BATIMO

# LIB ORLEANS

OTTAWA - ELEVATIONS + VIEWS

FEBRUARY 05TH 2026 | 13521

NEUF 

FOTENN

emo batimo

**5**

**VIEWS**

---

# PEDESTRIAN VIEW 1



Views

## PEDESTRIAN VIEW 2



**6**

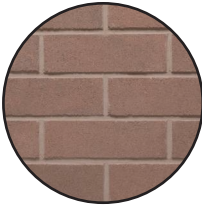
**ELEVATIONS AND MATERIALITY**


---


# WEST ELEVATION

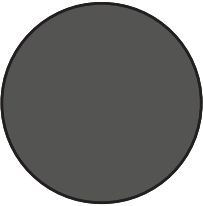
VIEW FROM  
BILBERRY DRIVE PROM.

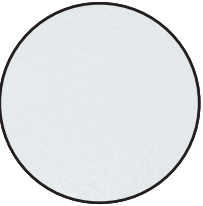
1:400

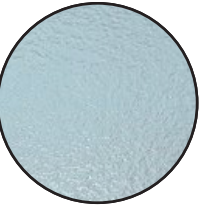
- 


**A** Brick  
Terra
- 

**B** Precast  
Concrete  
Panels  
White
- 

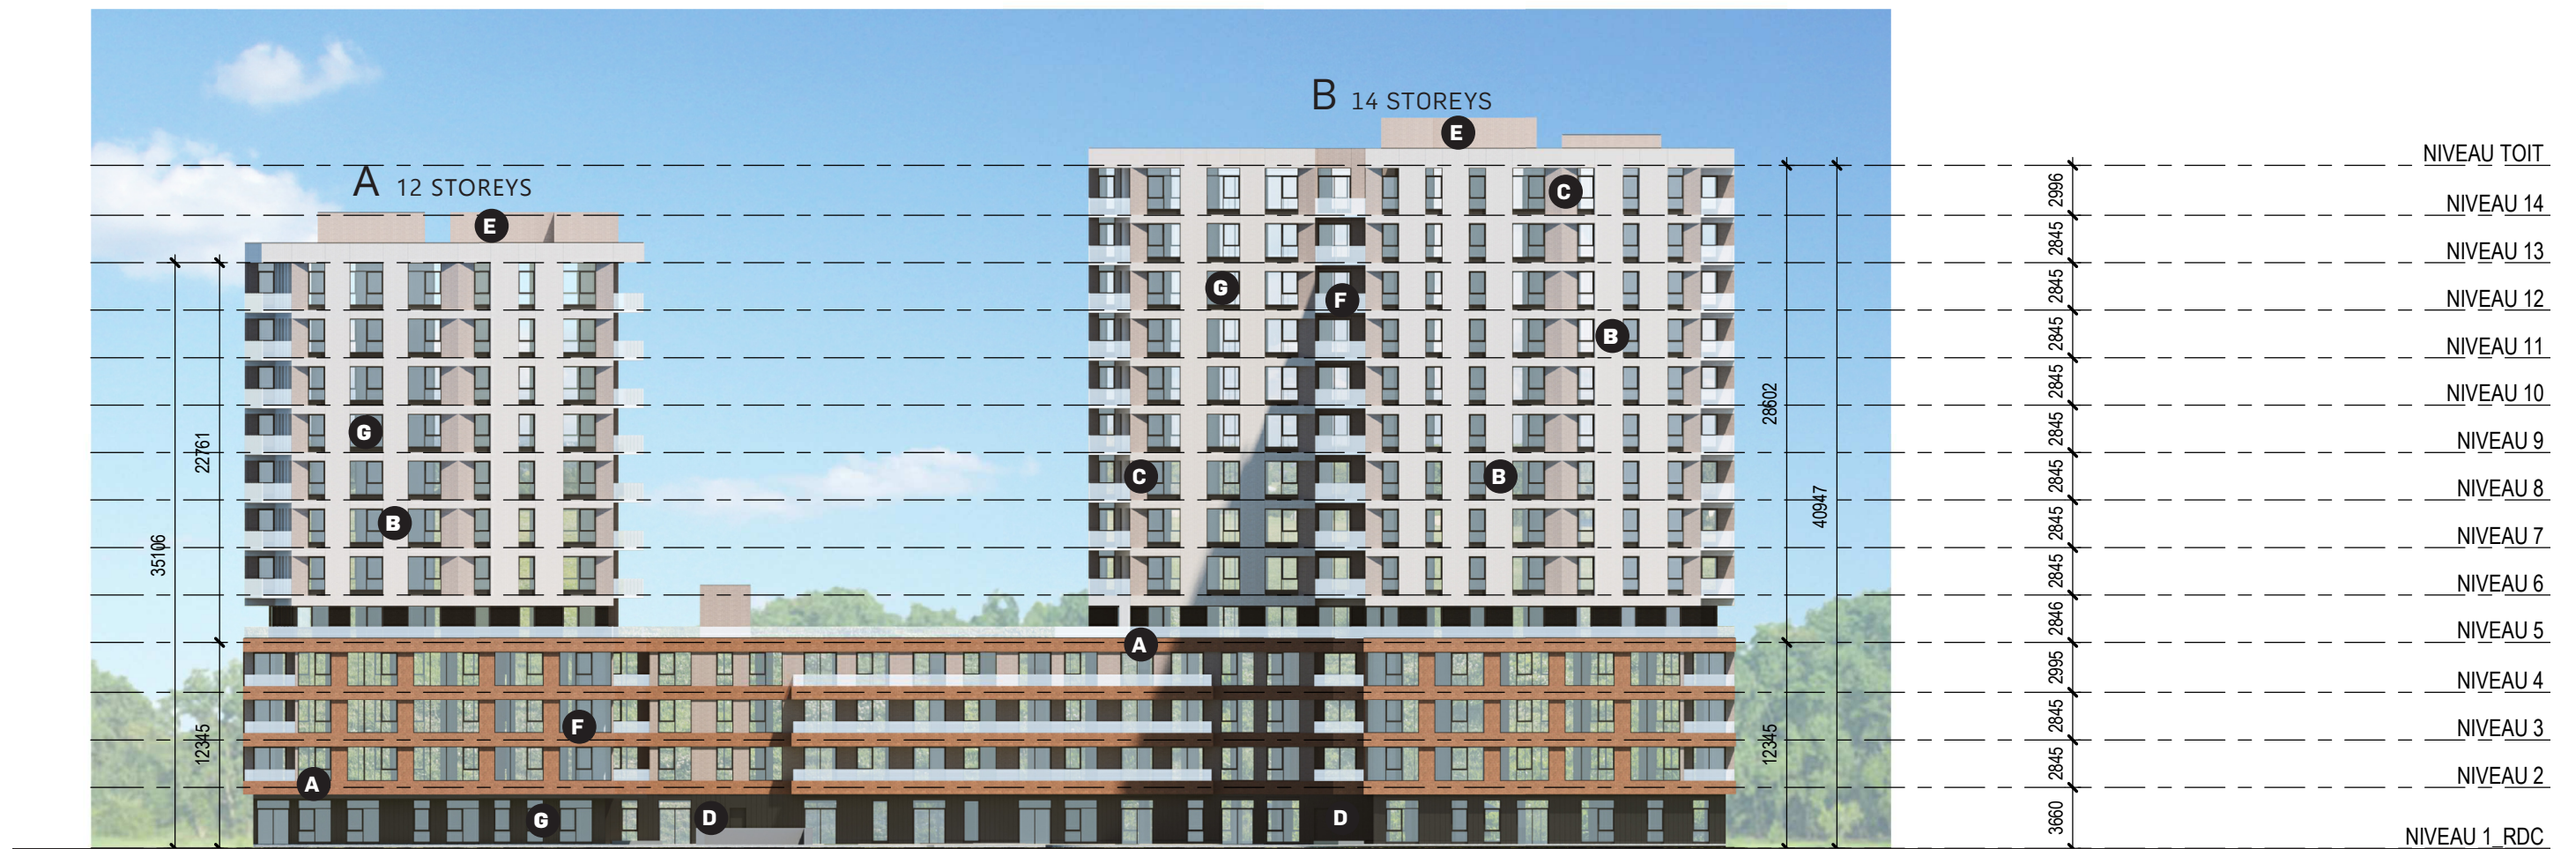
**C** Precast  
Concrete  
Panels  
Grey
- 

**D** Metallic  
Panel  
Anthracite
- 

**E** Metallic  
Panel  
White
- 

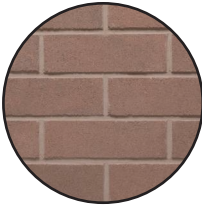
**F** Glass  
Railing  
White
- 


**G** Windows  
Anthracite  
framework




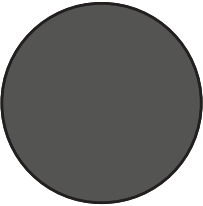
# SOUTH ELEVATION

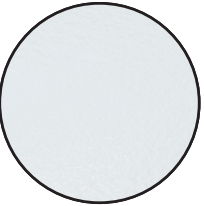
1:400

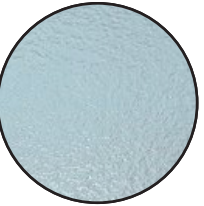
- 


**A** Brick  
Terra
- 

**B** Precast  
Concrete  
Panels  
White
- 

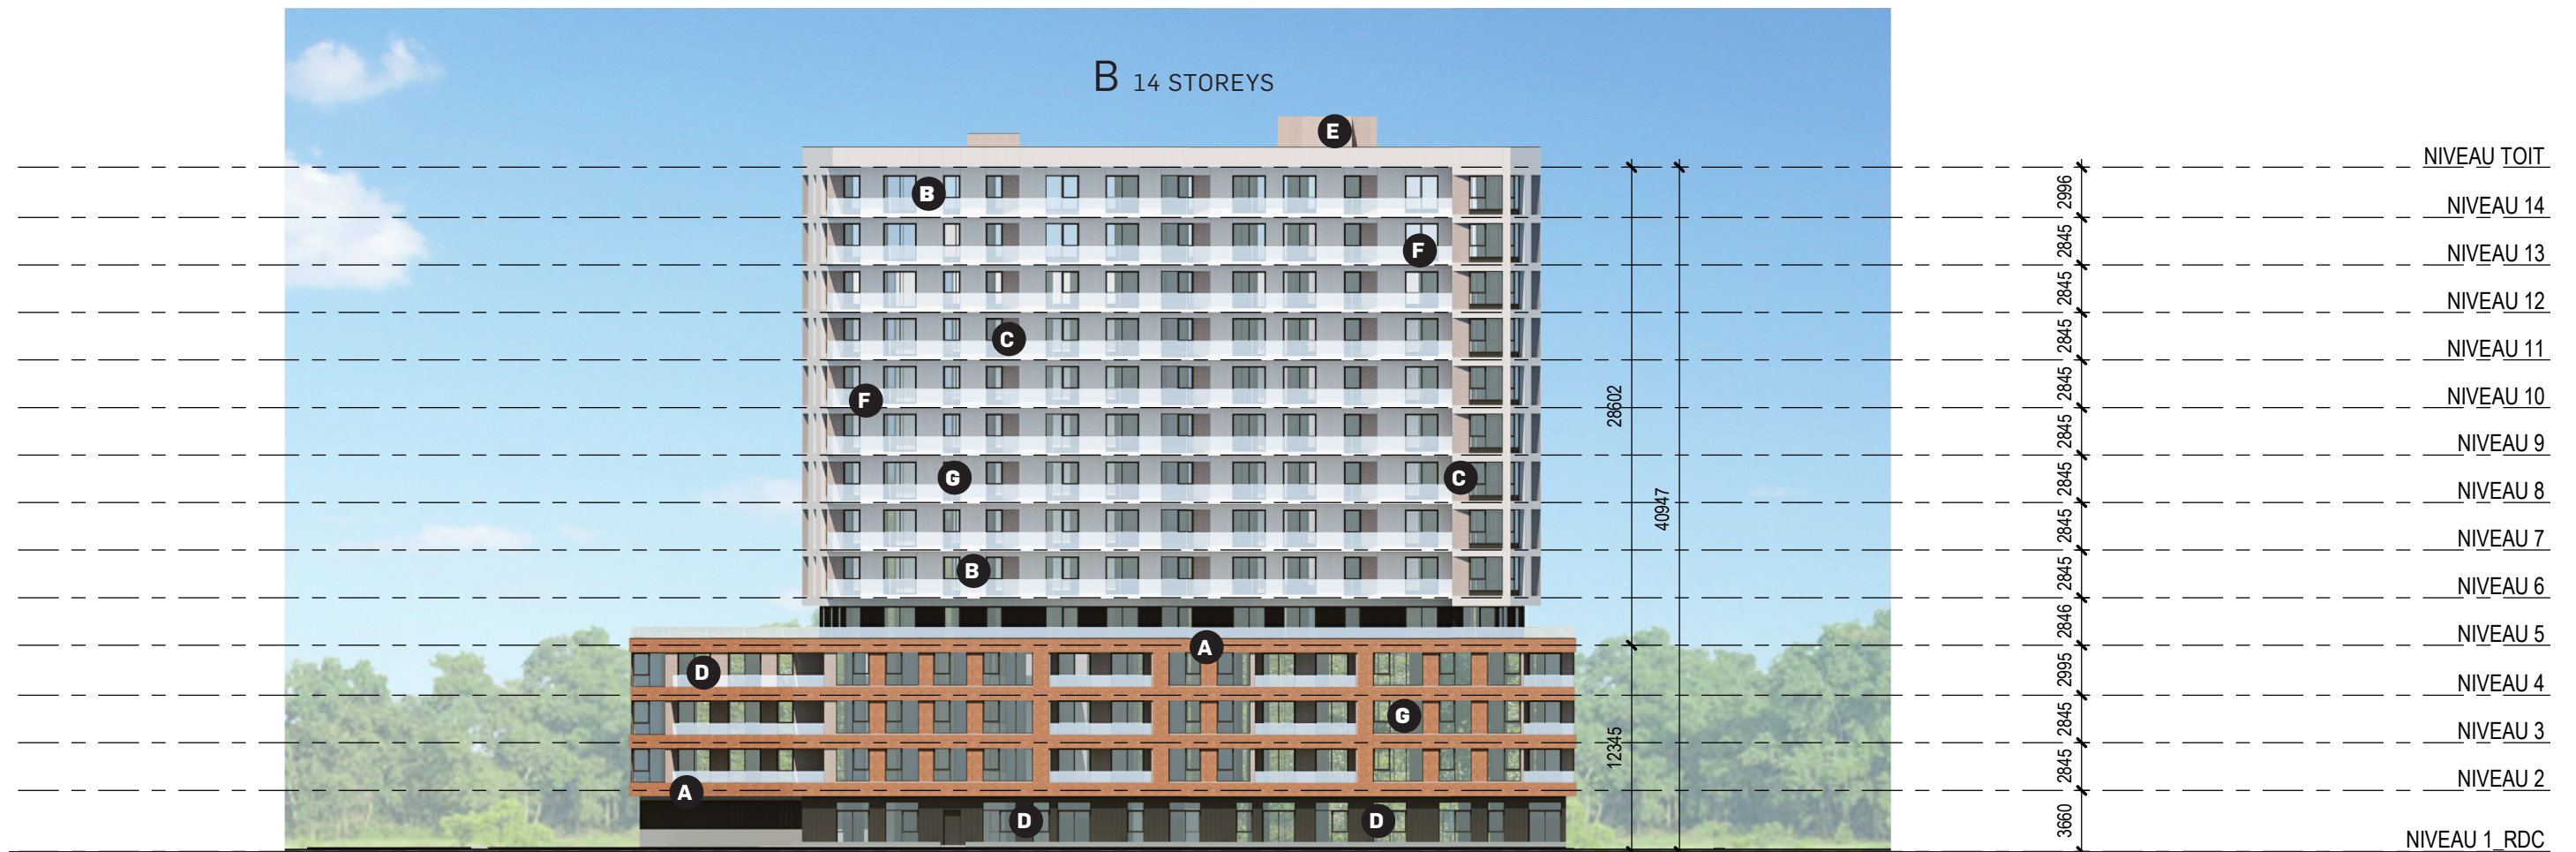
**C** Precast  
Concrete  
Panels  
Grey
- 

**D** Metallic  
Panel  
Anthracite
- 

**E** Metallic  
Panel  
White
- 

**F** Glass  
Railing  
White
- 

**G** Windows  
Anthracite  
framework

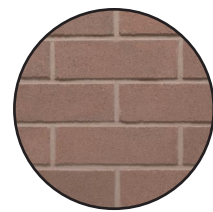


Elevations & Materiality

# EAST ELEVATION

VIEW FROM  
FAMILLE-COTÉ AV.

1:400



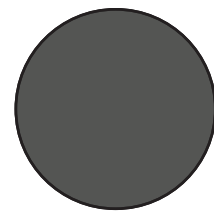
**A** Brick  
Terra



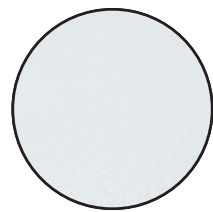
**B** Precast  
Concrete  
Panels  
White



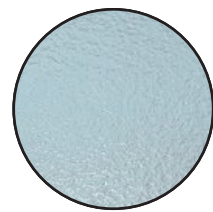
**C** Precast  
Concrete  
Panels  
Grey



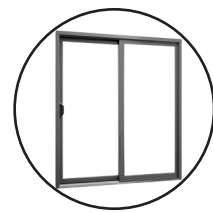
**D** Metallic  
Panel  
Anthracite



**E** Metallic  
Panel  
White



**F** Glass  
Railing  
White



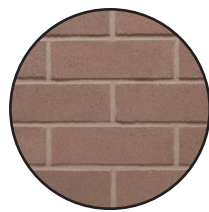
**G** Windows  
Anthracite  
framework



# NORTH ELEVATION

VIEW FROM  
JEANNE-D'ARC BD.

1:400



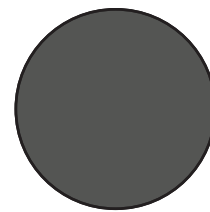
**A** Brick  
Terra



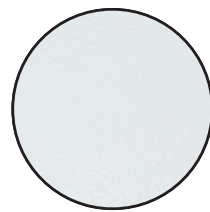
**B** Precast  
Concrete  
Panels  
White



**C** Precast  
Concrete  
Panels  
Grey



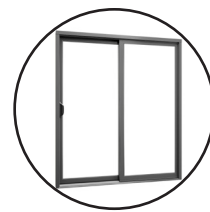
**D** Metallic  
Panel  
Anthracite



**E** Metallic  
Panel  
White



**F** Glass  
Railing  
White





**G** Windows  
Anthracite  
framework




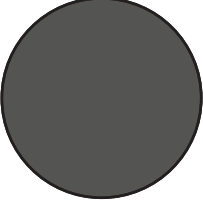
# INTERIOR NORTH ELEVATION

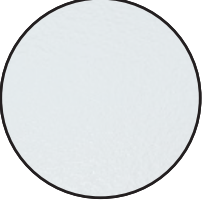
1:400


- 


**A** Brick  
Terra
- 

**B** Precast  
Concrete  
Panels  
White
- 

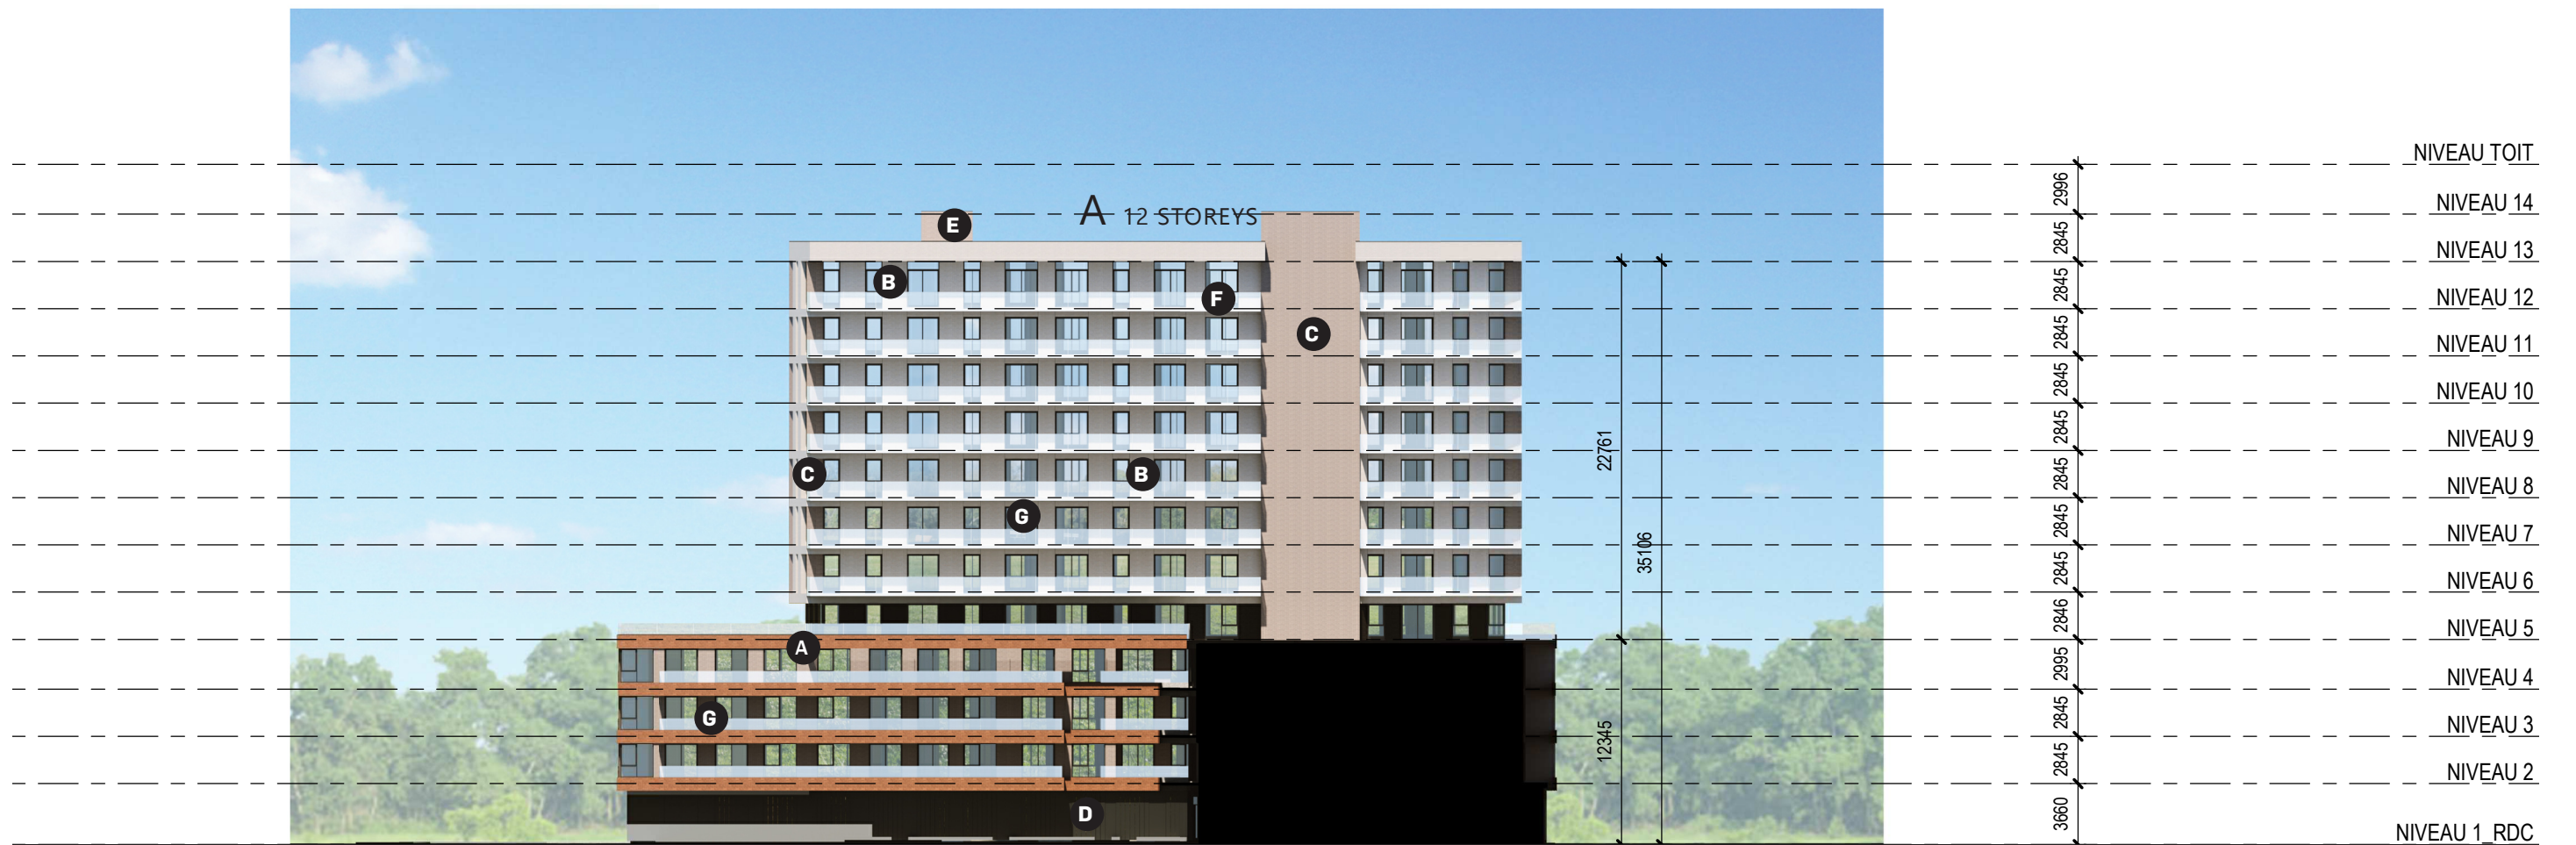
**C** Precast  
Concrete  
Panels  
Grey
- 

**D** Metallic  
Panel  
Anthracite
- 

**E** Metallic  
Panel  
White
- 

**F** Glass  
Railing  
White
- 

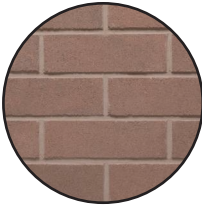
**G** Windows  
Anthracite  
framework





Elevations & Materiality

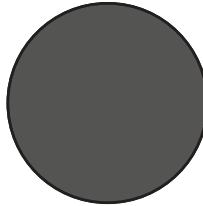
# INTERIOR NORTH ELEVATION

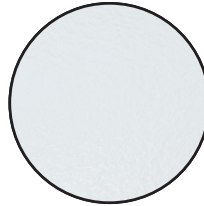
1:400

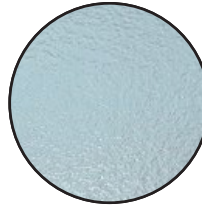
- 

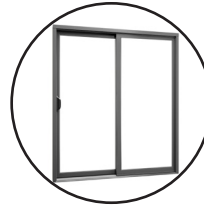
**A** Brick  
Terra
- 

**B** Precast  
Concrete  
Panels  
White
- 

**C** Precast  
Concrete  
Panels  
Grey
- 

**D** Metallic  
Panel  
Anthracite
- 

**E** Metallic  
Panel  
White
- 

**F** Glass  
Railing  
White
- 

**G** Windows  
Anthracite  
framework



Elevations & Materiality