

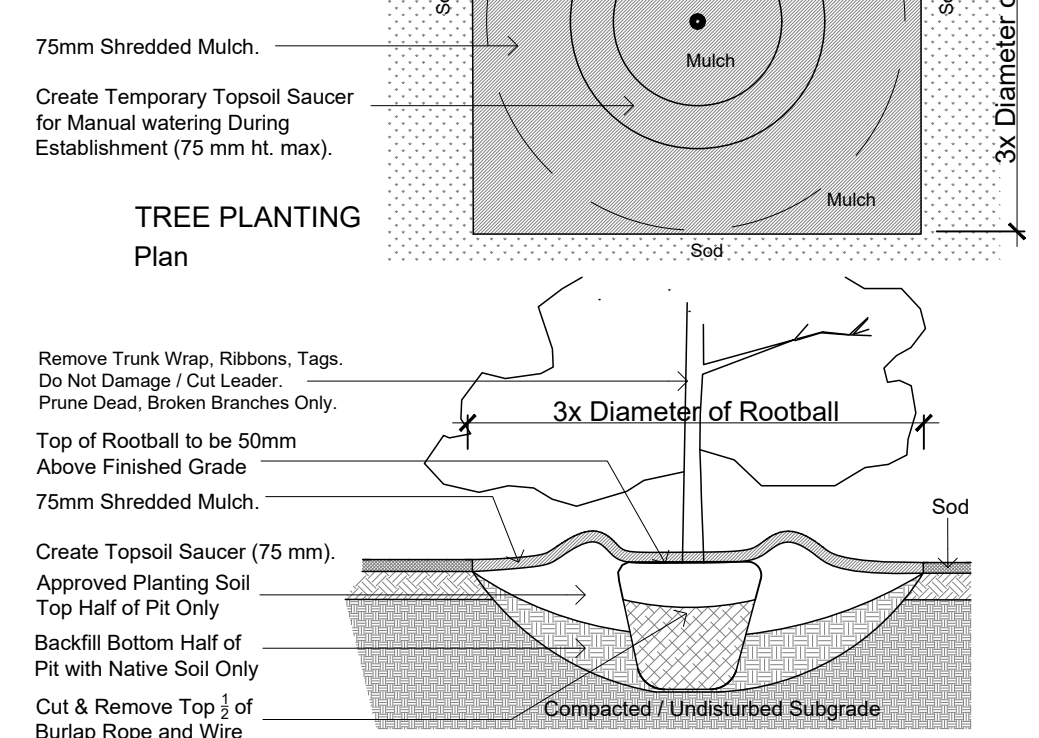
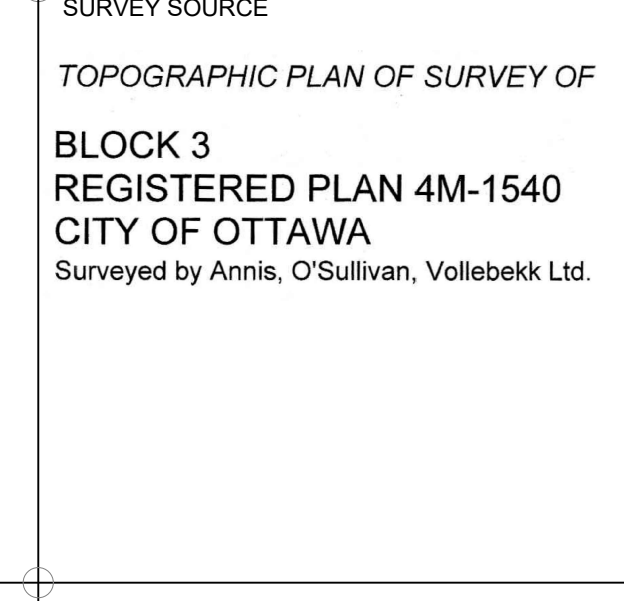
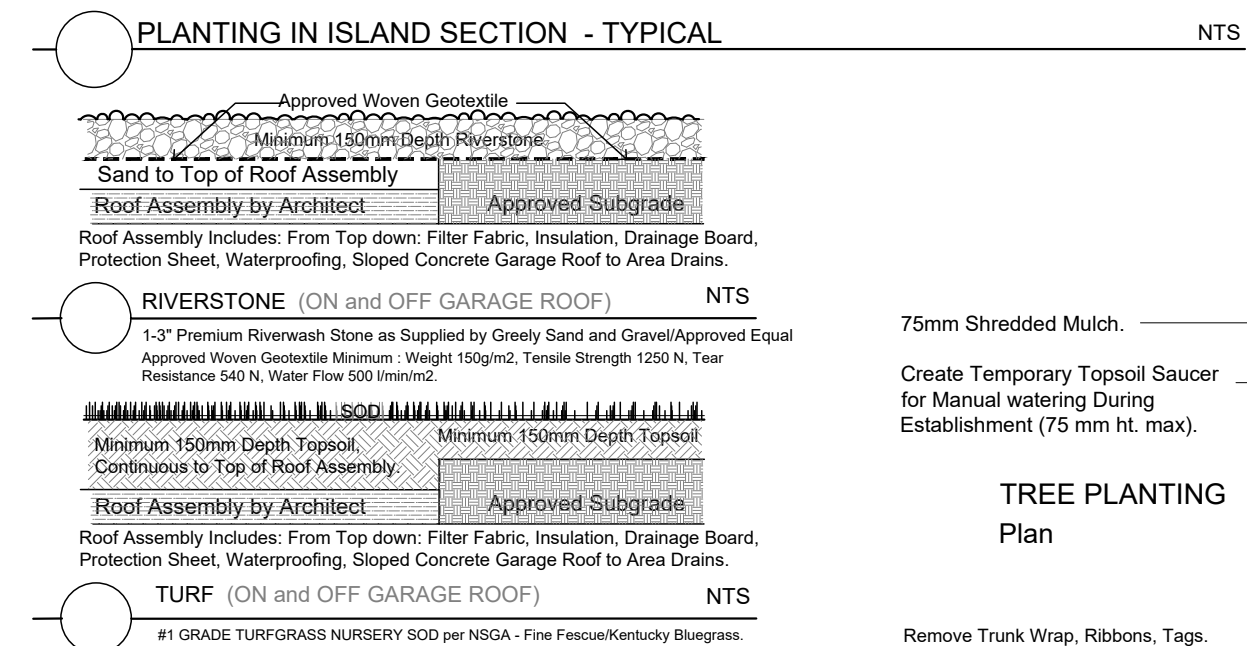
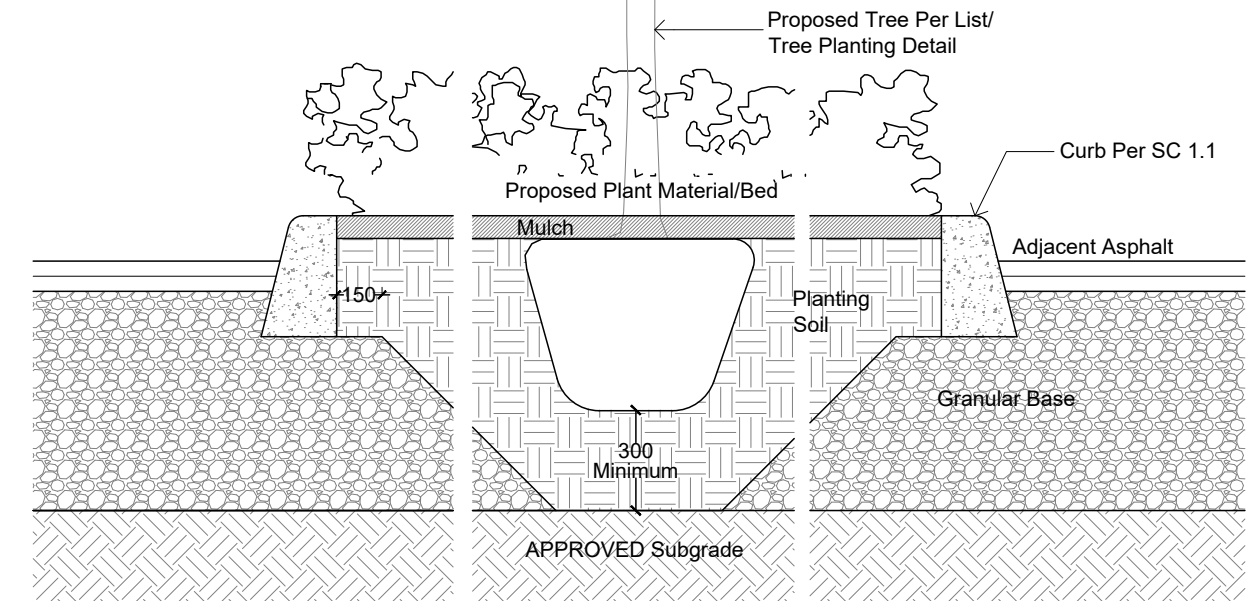
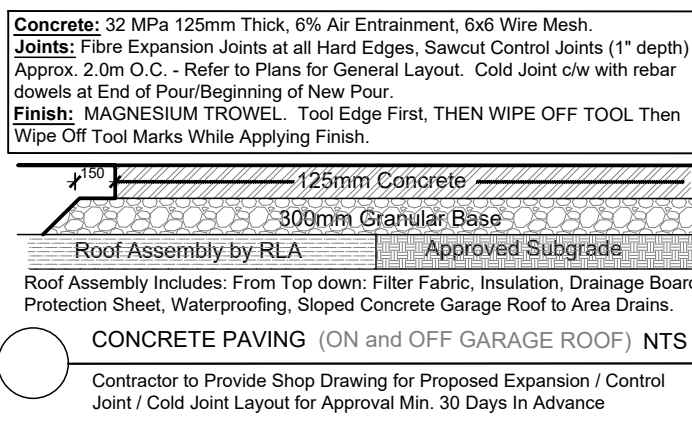
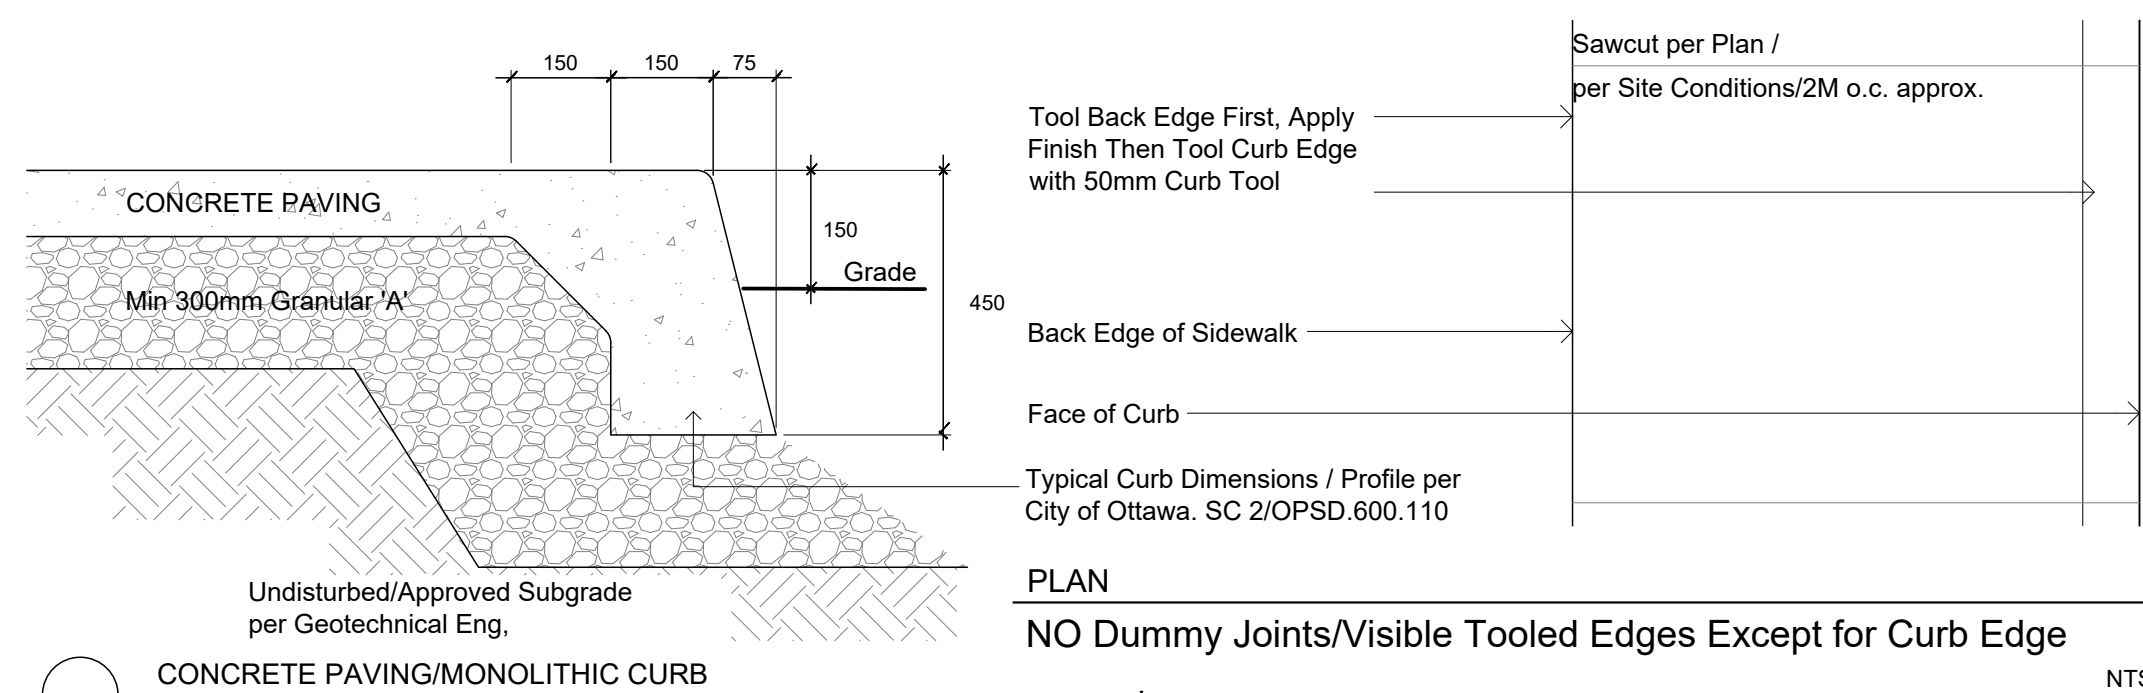


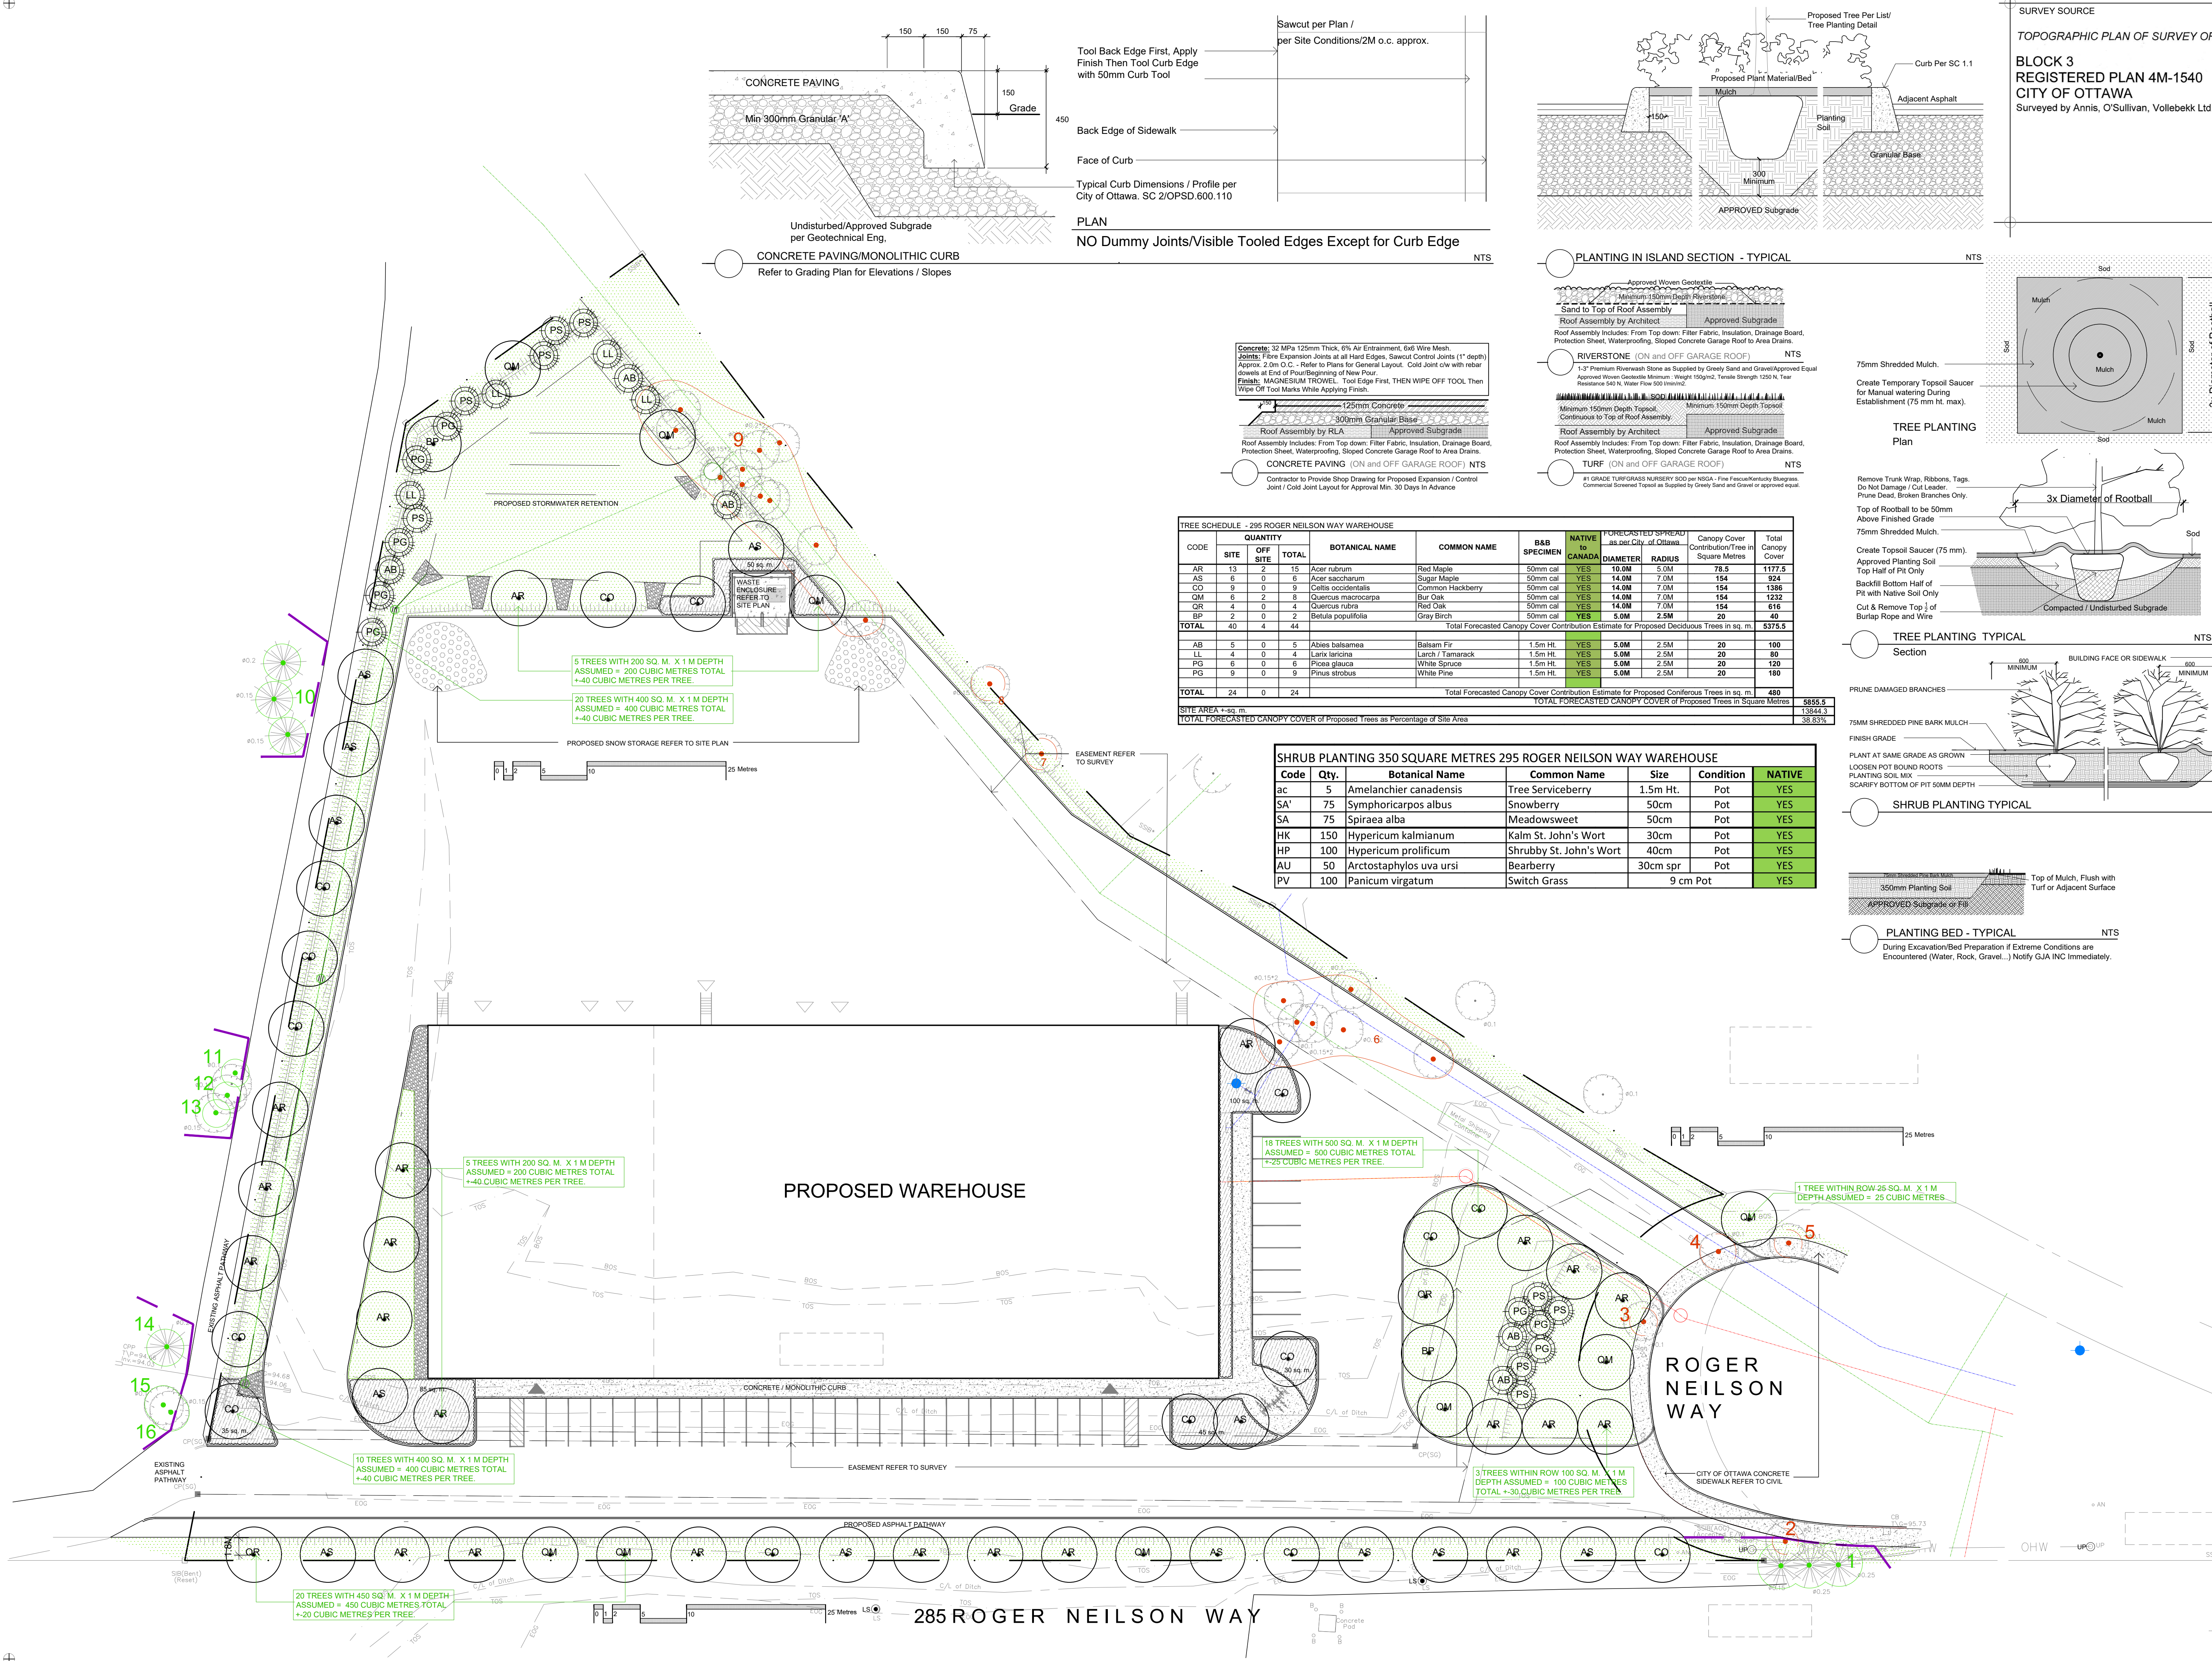

TREE SCHEDULE - 295 ROGER NEILSON WAY WAREHOUSE											
CODE	SITE	OFF SITE	TOTAL	BOTANICAL NAME	COMMON NAME	B&B SPECIMEN	NATIVE TO CANADA	FORECASTED SPREAD as per City of Ottawa	Canopy Cover Contribution/Tree in Square Metres	Total Canopy Cover	
AR	13	2	15	Acer rubrum	Red Maple	50mm cal	YES	10.0M	5.0M	78.5	1177.5
AS	6	0	6	Acer saccharum	Sugar Maple	50mm cal	YES	14.0M	7.0M	154	924
CO	9	0	9	Celtis occidentalis	Common Hackberry	50mm cal	YES	14.0M	7.0M	154	1386
OM	6	2	8	Quercus macrocarpa	Bur Oak	50mm cal	YES	14.0M	7.0M	154	1232
GR	4	0	4	Quercus rubra	Red Oak	50mm cal	YES	14.0M	7.0M	154	616
BP	2	0	2	Betula populifolia	Gray Birch	50mm cal	YES	5.0M	2.5M	20	40
Total Forecasted Canopy Cover Contribution Estimate for Proposed Deciduous Trees in sq. m.										5375.5	
AB	5	0	5	Abies balsamea	Balsam Fir	1.5m Ht.	YES	5.0M	2.5M	20	100
LL	4	0	4	Larix laricina	Larch / Tamarack	1.5m Ht.	YES	5.0M	2.5M	20	80
PG	6	0	6	Picea glauca	White Spruce	1.5m Ht.	YES	5.0M	2.5M	20	120
PG	9	0	9	Pinus strobus	White Pine	1.5m Ht.	YES	5.0M	2.5M	20	160
Total Forecasted Canopy Cover Contribution Estimate for Proposed Coniferous Trees in sq. m.										480	
TOTAL FORECASTED CANOPY COVER OF Proposed Trees in Square Metres										5855.5	
TOTAL FORECASTED CANOPY COVER OF Proposed Trees as Percentage of Site Area										13844.3	38.83%

SHRUB PLANTING 350 SQUARE METRES 295 ROGER NEILSON WAY WAREHOUSE						
Code	Qty.	Botanical Name	Common Name	Size	Condition	NATIVE
ac	5	Amelanchier canadensis	Tree Serviceberry	1.5m Ht.	Pot	YES
SA'	75	Symphoricarpos albus	Snowberry	50cm	Pot	YES
SA	75	Spiraea alba	Meadowsweet	50cm	Pot	YES
HK	150	Hypericum kalmianum	Kalm St. John's Wort	30cm	Pot	YES
HP	100	Hypericum prolificum	Shrubby St. John's Wort	40cm	Pot	YES
AU	50	Arctostaphylos uva ursi	Bearberry	30cm spr	Pot	YES
PV	100	Panicum virgatum	Switch Grass	9 cm Pot		YES

RESERVED BY GJA INC. Do Not Use or Reproduce Without Approval of Gino J. Aiello.
| PLANTING MIX TO BE APPROVED BY LANDSCAPE ARCHITECT | PLANT MATERIAL TO MEET CNLA STANDARDS/BE APPROVED BY LANDSCAPE ARCHITECT PRIOR TO PLANTING ALL MATERIALS & WORK TO BE MAINTAINED UNTIL FINAL ACCEPTANCE. INCLUDE 1 YEAR WARRANTY FROM DATE OF FINAL ACCEPTANCE | REFER TO CIVIL ENGINEER'S DRAWING FOR ELEVATIONS / GRADING |
The Landscape Plan is to be read in conjunction with the grading, servicing, site and survey plan. All trees to be preserved on or directly adjacent to the site will be protected | Plant material are to be installed a minimum of 3.0m away from any part of any hydro transformer, 3.0m corridor between a fire hydrant and the curb, a 2.5m radius beside or behind a fire hydrant, 2.0m from any servicing/utility line or structure |

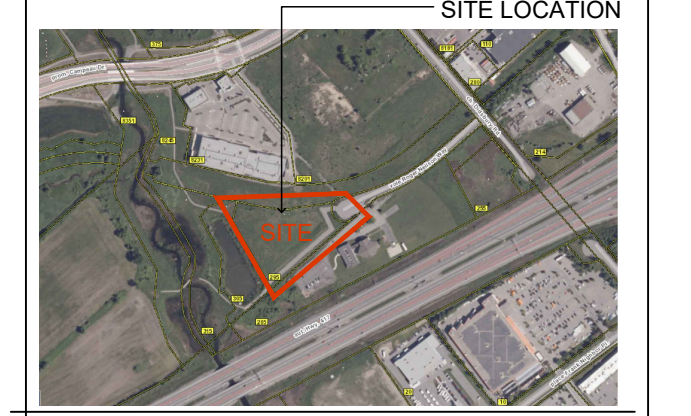

CONSULTANTS	
SURVEY ADV LIMITED 1100 Denison Street, Suite 100 Ottawa, Ontario K1N 6N5 416-593-1111 adv@adv.ca	ARCHITECT DEMILING Architecture & Interior Design 1100 Denison Street, Suite 100 Ottawa, Ontario K1N 6N5 416-593-1111 demiling@demiling.ca
TREE CONSERVATION P&S ASSOCIATES 1100 Denison Street, Suite 100 Ottawa, Ontario K1N 6N5 416-593-1111 p&s@p&s.ca	CGI 1100 Denison Street, Suite 100 Ottawa, Ontario K1N 6N5 416-593-1111 cgi@cgi.ca

REFER TO TCR BY IFIS

- Existing Tree to Remain
- Protection for Existing Trees
- Existing Tree to Remove

LEGEND

LANDSCAPE PROPOSED

- Deciduous Tree
- Coniferous Tree
- Planting Bed
- Shrub Planting
- Turf
- Riverwash Stone On Filter Cloth
- Concrete
- Concrete Monolithic Curb
- Rack for 2 Bikes
- Anchor to Concrete

SITE / ARCHITECTURE

- Fire Hydrant
- FD Siamese Connection
- Light Standard
- Hydro/Utility Pole

BELOW GRADE SERVICES REFER TO CIVIL/CUP

- WTR U/G Water Service
- STM U/G Storm Service
- SAN U/G Sanitary Service
- GAS U/G Gas Service
- BC U/G TelCo Service
- H U/G Hydro Service
- OHV O/H Hydro Service

3:1 / 33% Slope Swale

TWSI

2 PER CITY COMMENTS 2026 08 13

1 SPC SUBMISSION 1 2026 03 10

0 REVIEW/COORDINATION 2025 11 00

Revision Date

PROPERTY OWNER

1850591 ONTARIO LTD.

C/O Pat Hunter, 3087 Applehill Drive Ottawa, K1T 3Z2

GJA INC.

GINO J. AIELLO | LANDSCAPE ARCHITECT

GJALA.COM | 613 286 5130 | GINO@GJALA.COM

110 DENISON STREET UNIT #11 OTTAWA ONTARIO K1N 6N5

WAREHOUSE

295 ROGER NEILSON WAY KANATA

Landscape Plan

L1

Scale: 1:300

D 07-12-26-0025 PLAN NO 19449