


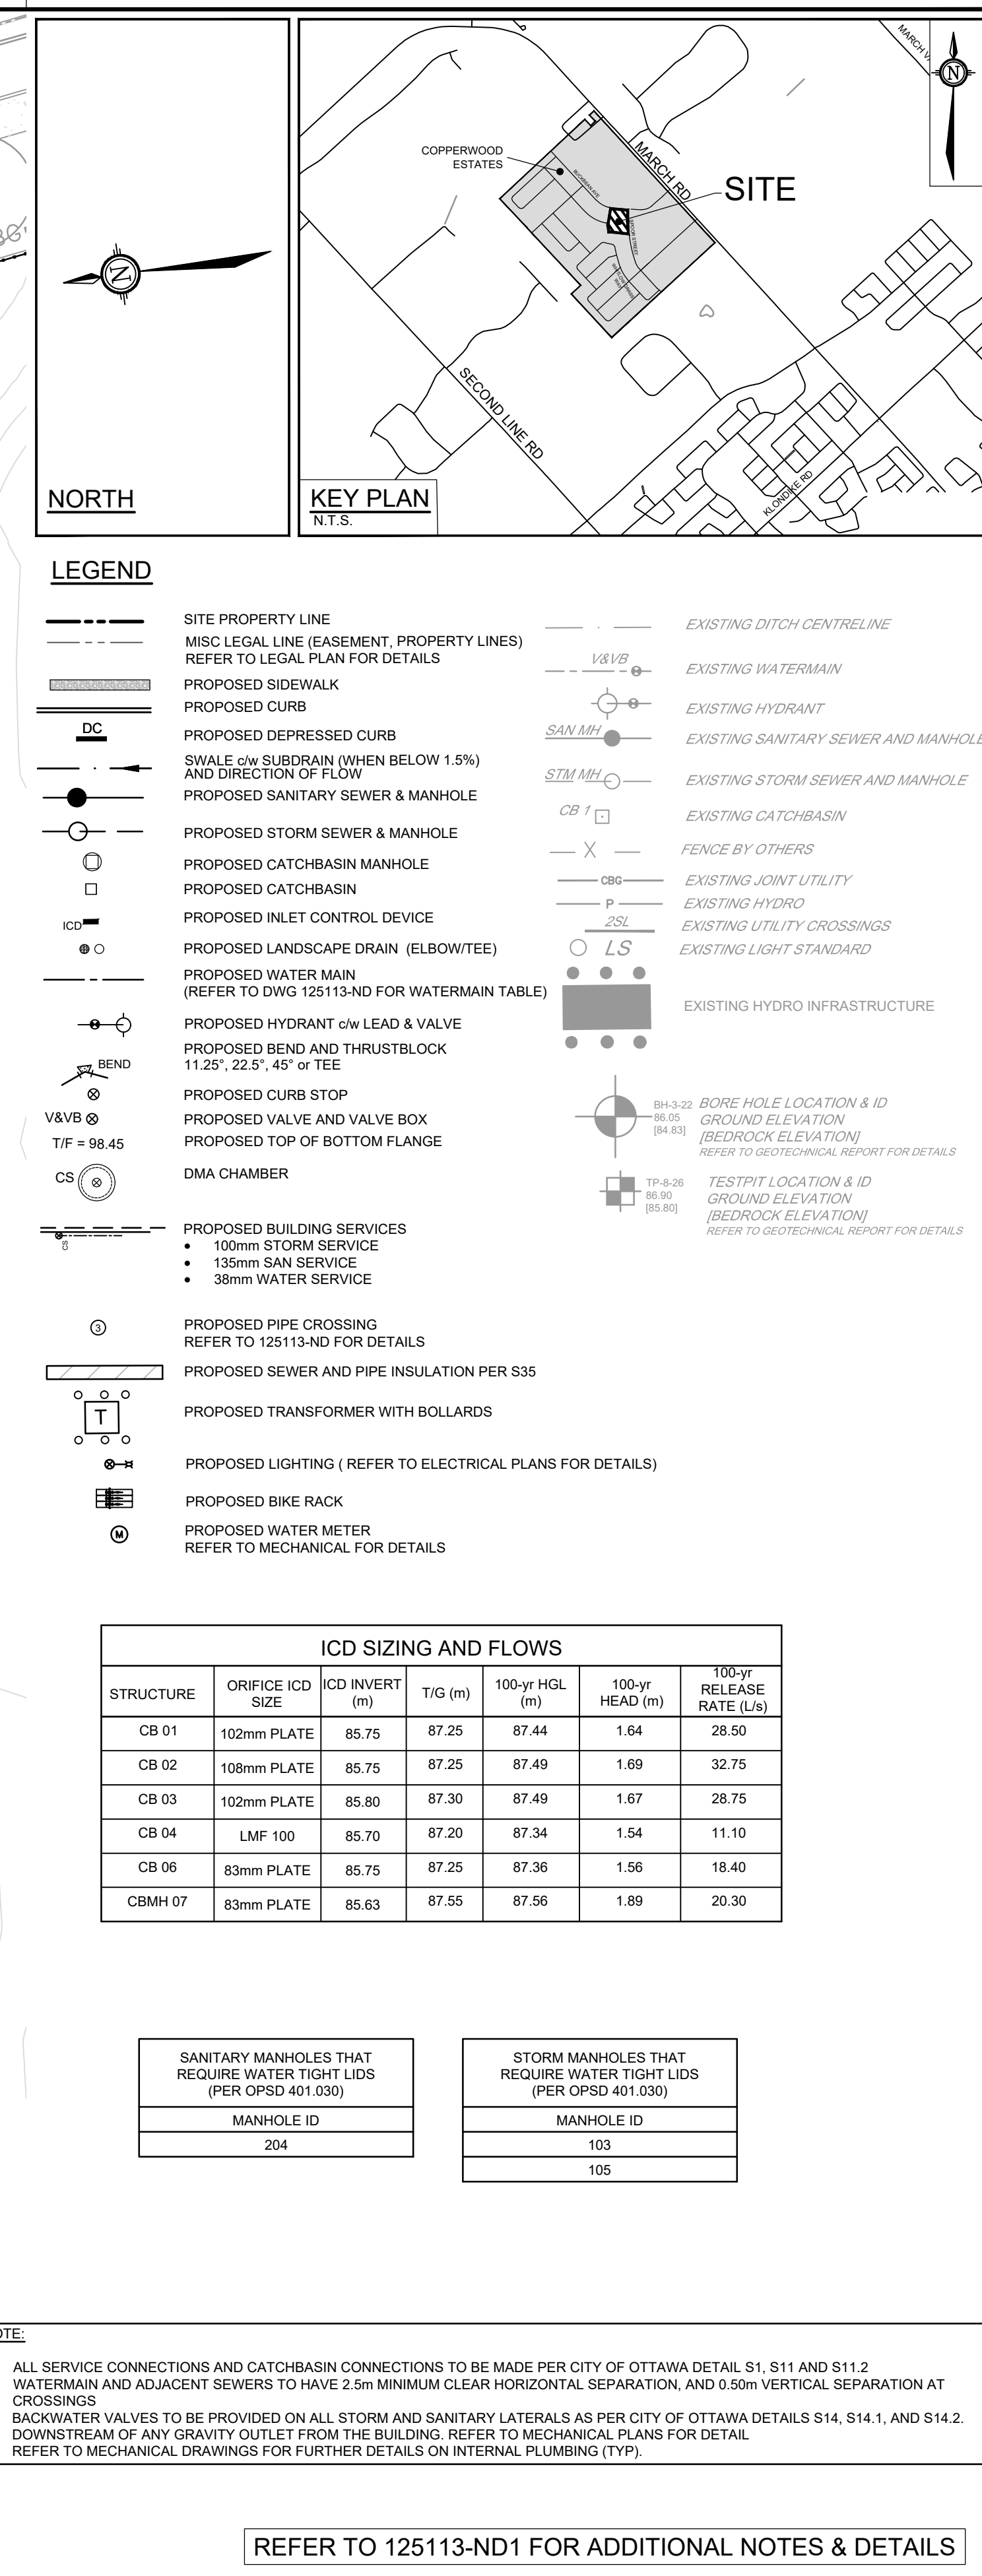

LOCATION 1100 SPOOR STREET, CITY of OTTAWA COPPERWOOD ESTATES (BLOCK 73)	PROJECT No.	125113
	REV	
	REV #	
	DRAWING No.	125113-GE