




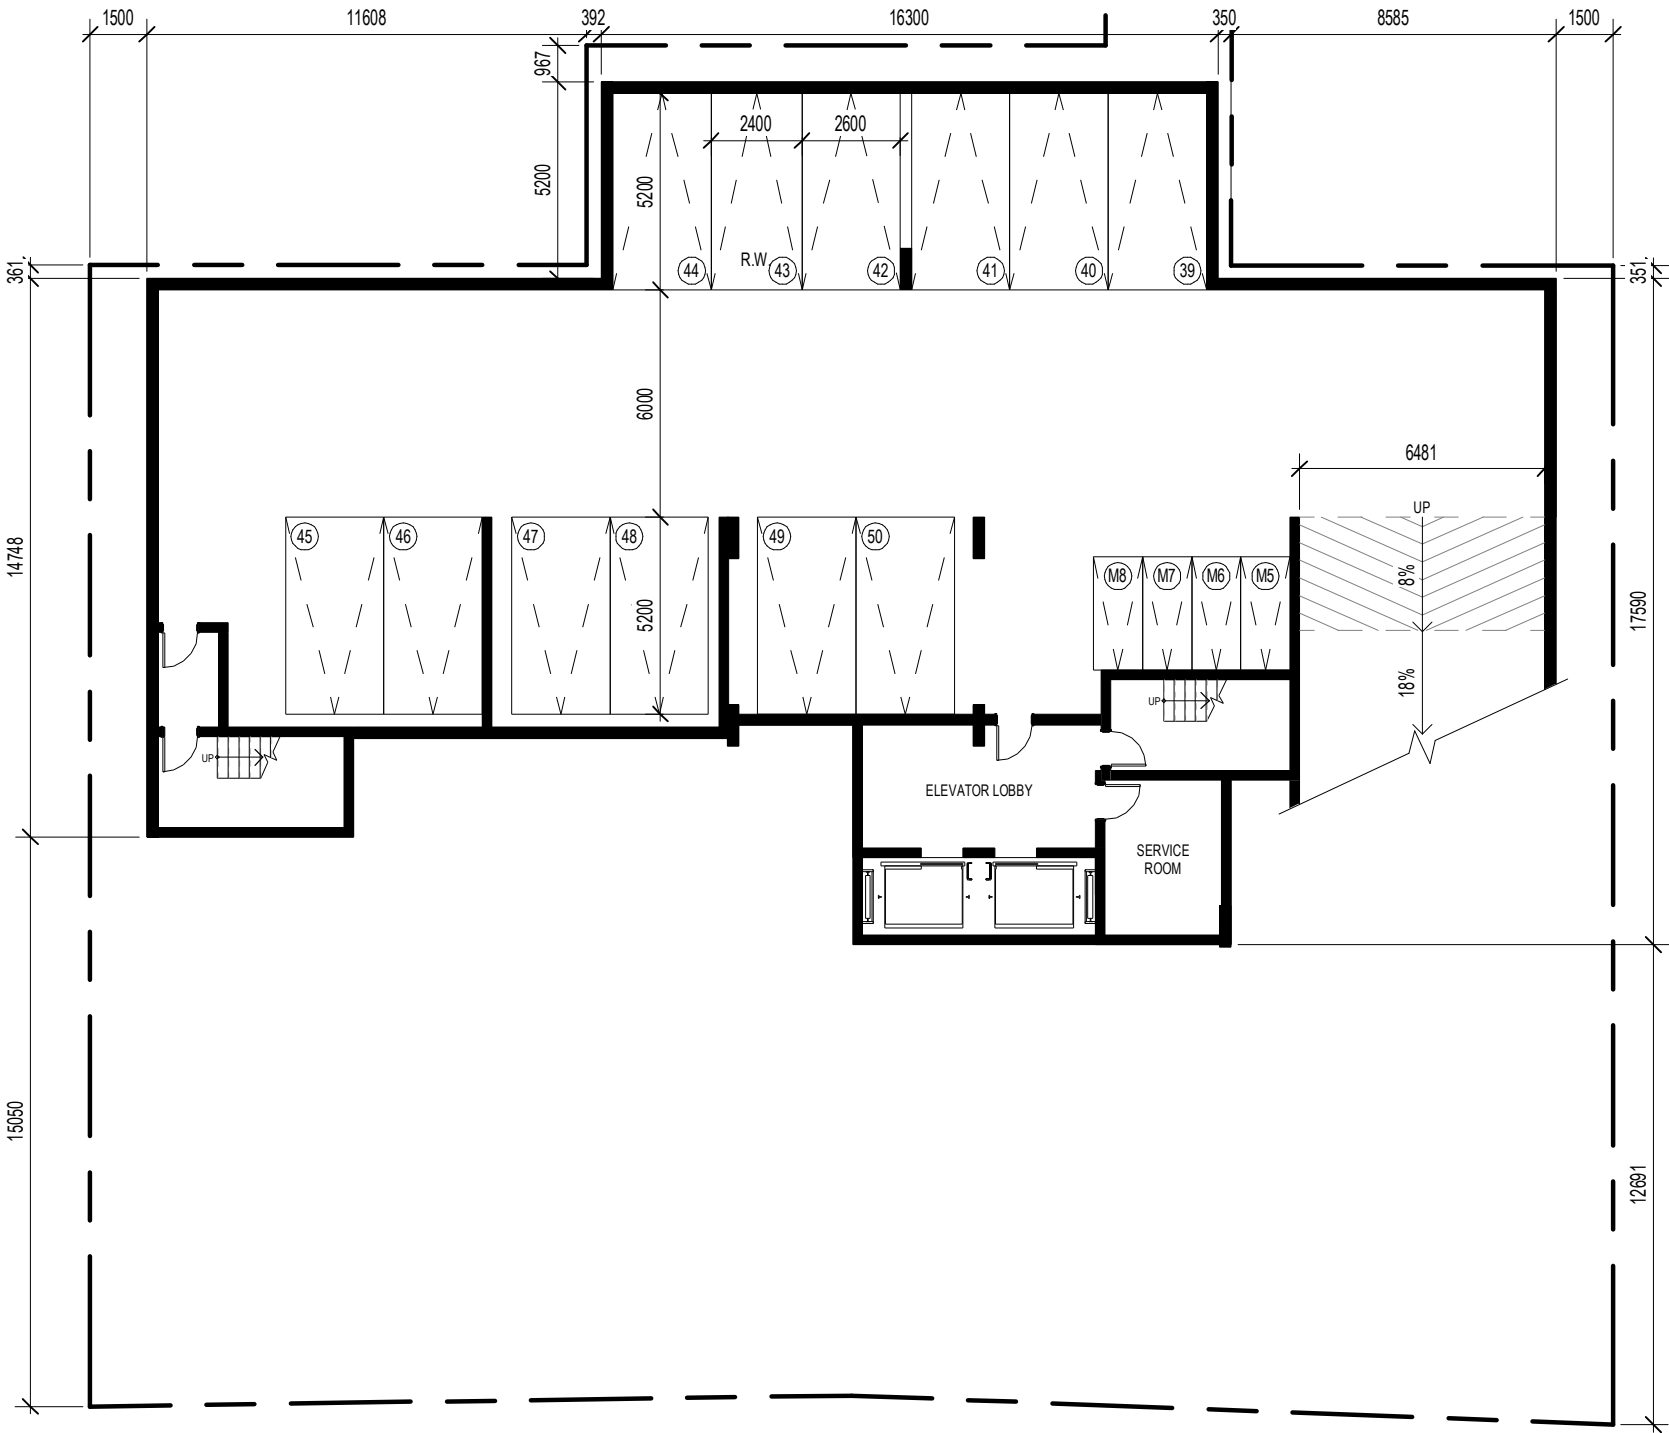

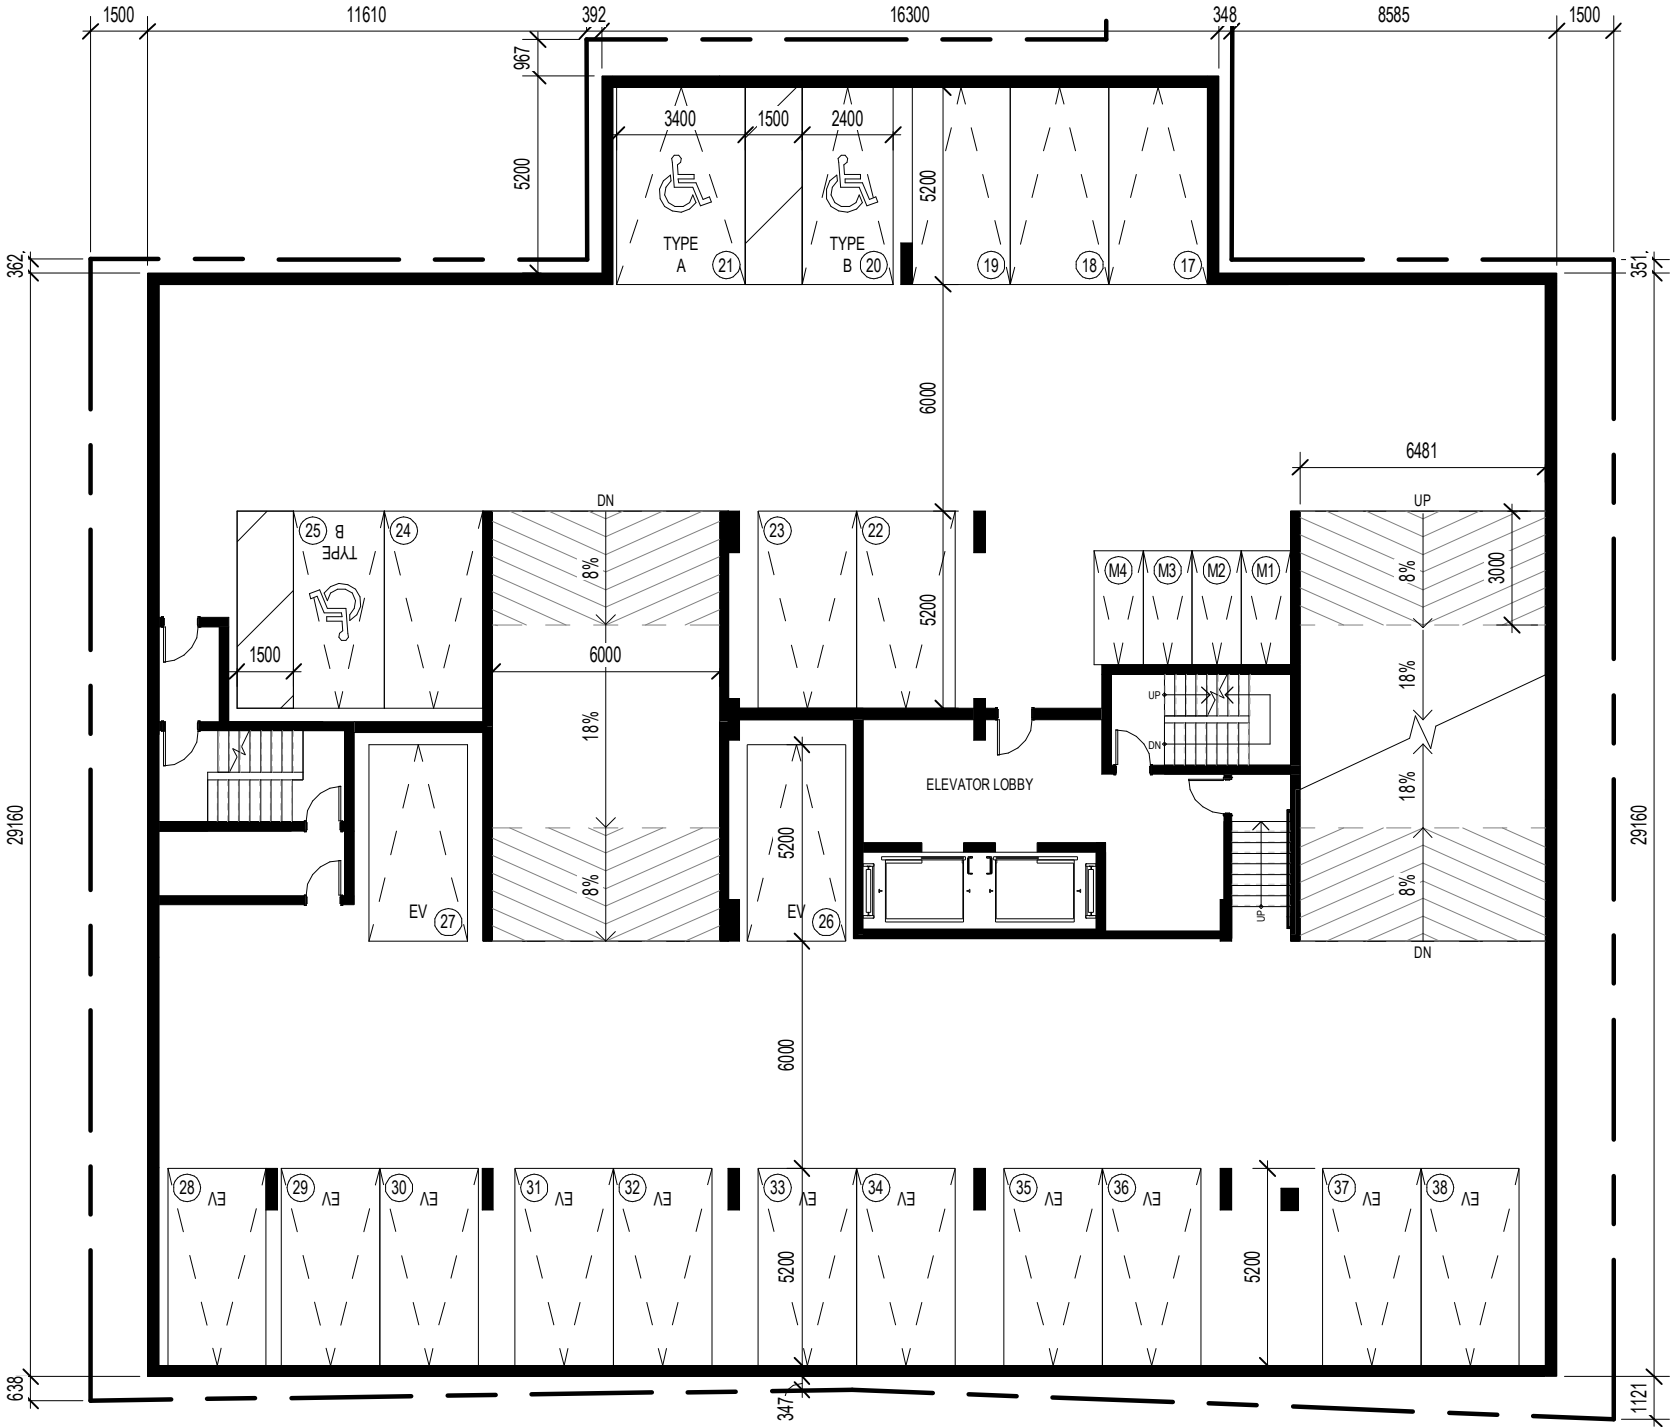

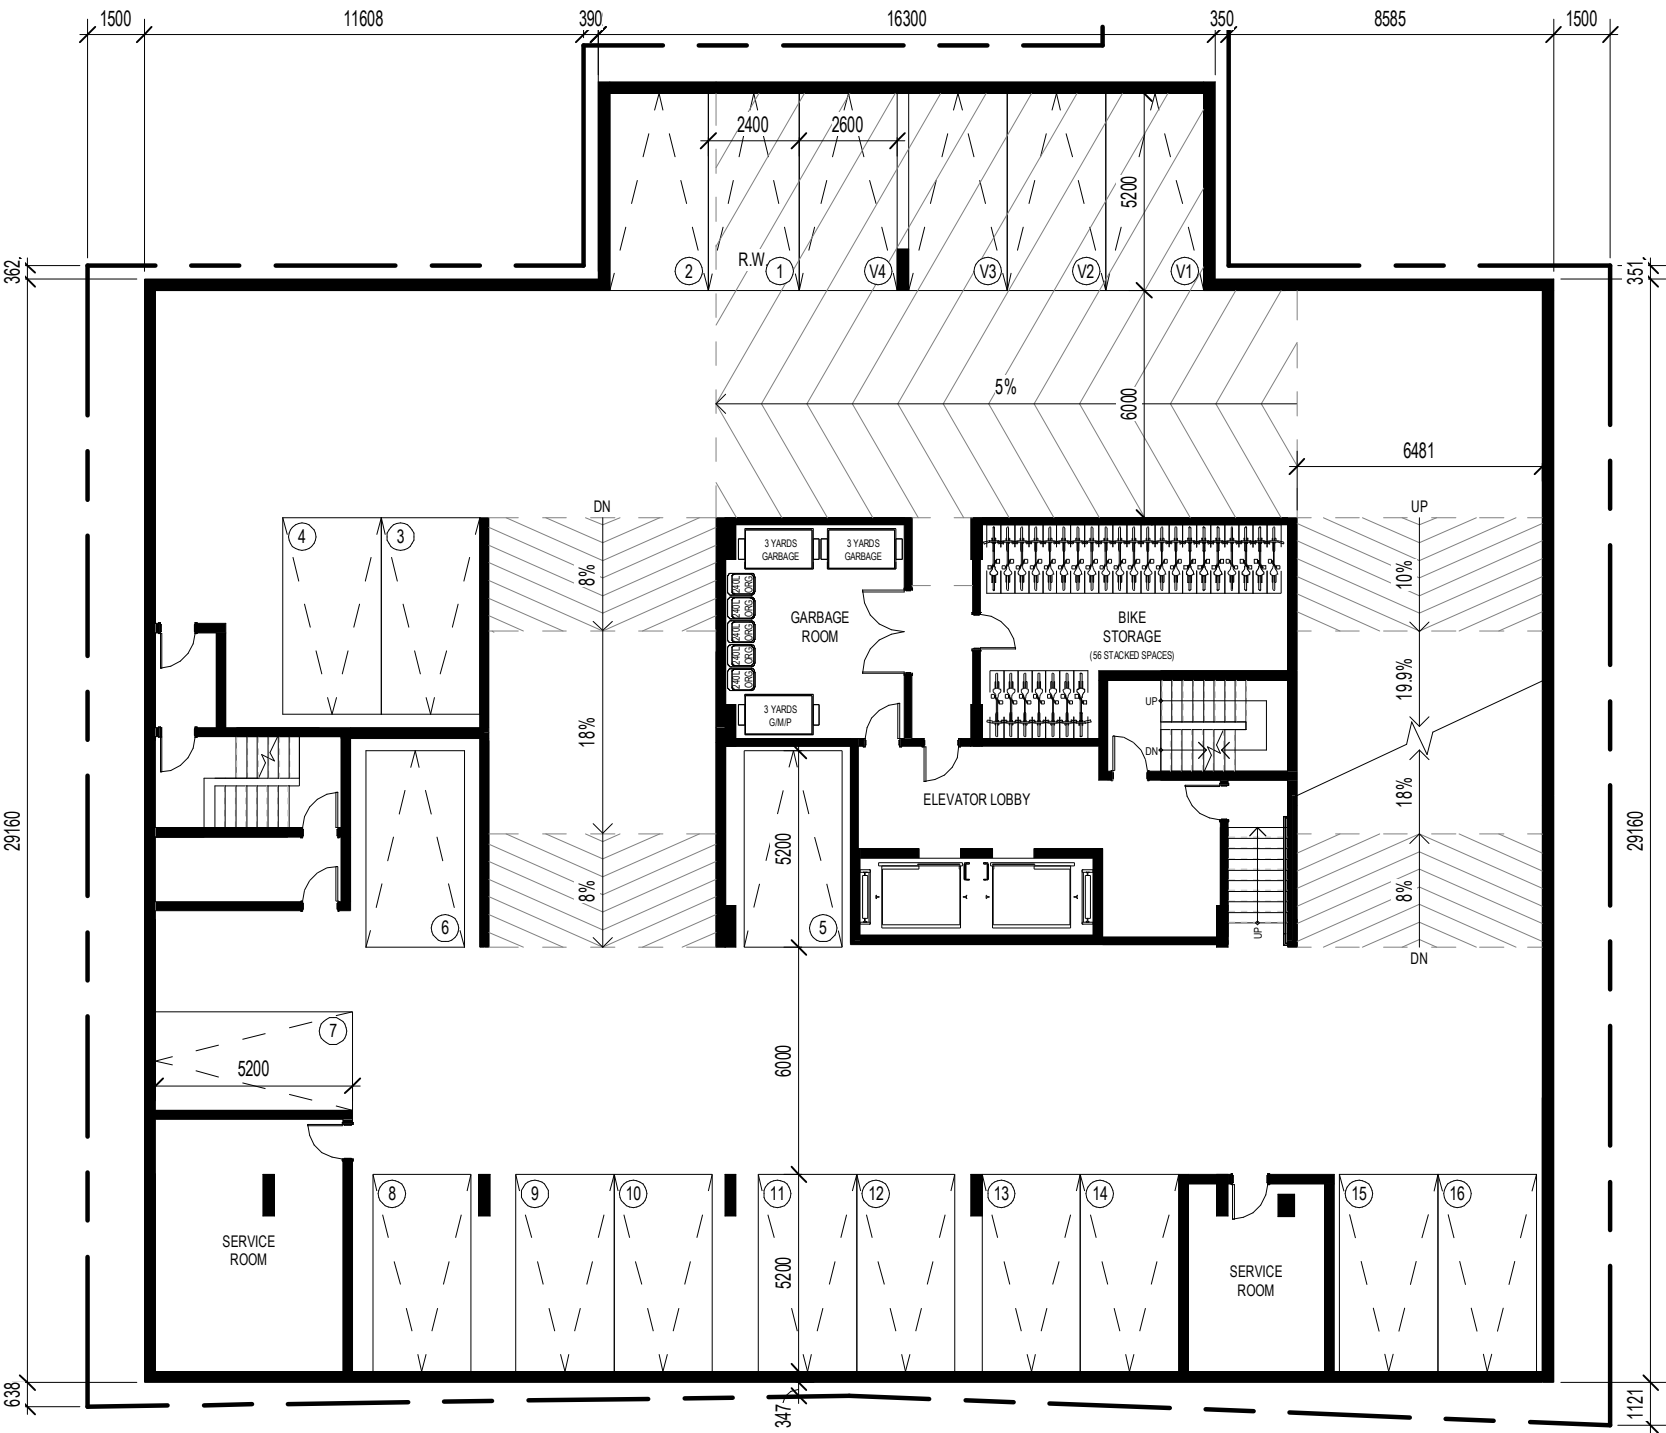



441 ECHO DRIVE FLOOR PLAN - GROUND FLOOR
| 2514 | SCALE: 1 : 200

