


SUNSHADE STUDY-JUNE 2024- 24
STOREY


JUNE 2024

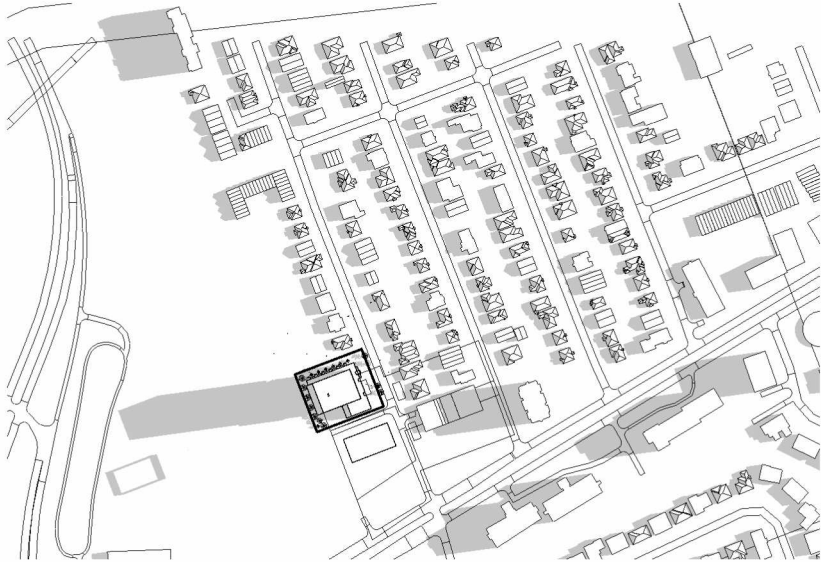

8:00 AM



9:00 AM

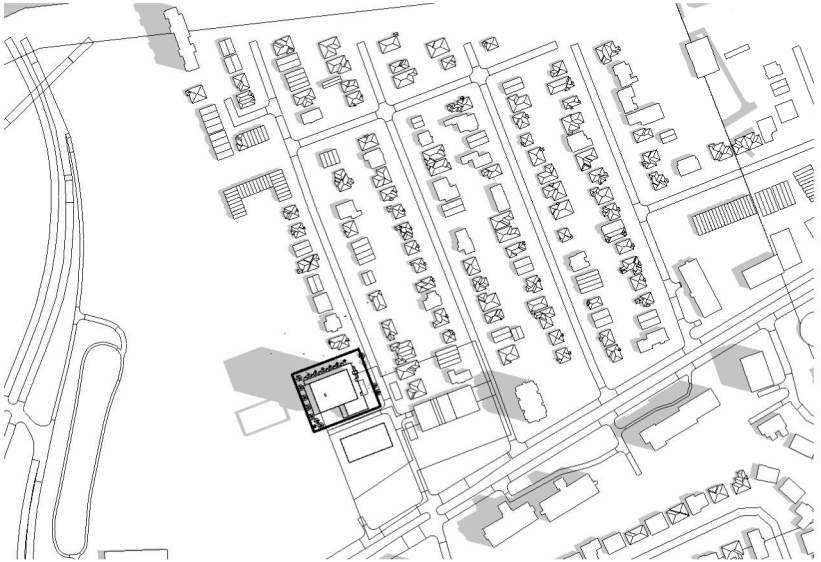


10:00 AM



11:00 AM



12:00 PM

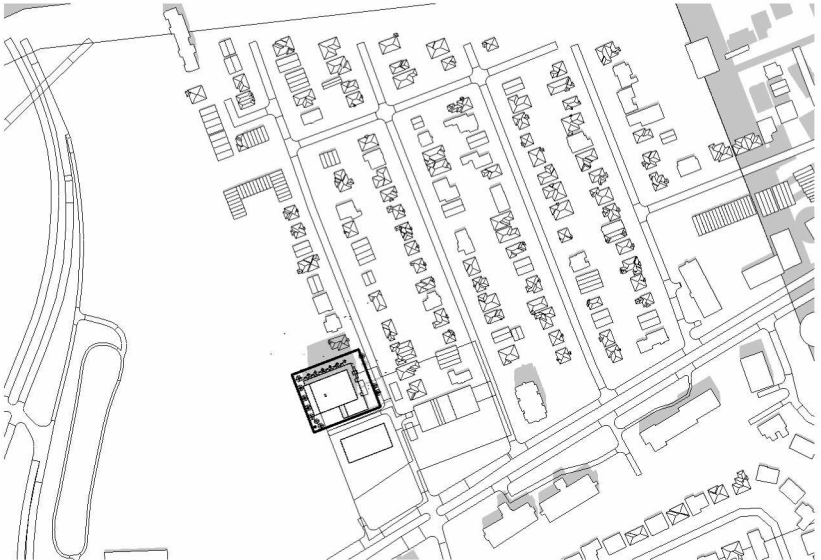

1:00 PM


rla / architecture

SUNSHADE STUDY-JUNE 2024- 24 STOREY

SCALE: 1 : 6000

DATE: 2024-11-04

WITHOUT PREJUDICE

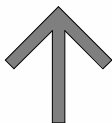

500 EDGEWORTH AVE.

OTTAWA, ON

DRAWN BY
Author

SHEET #
D500

PROJ. No. 0001