



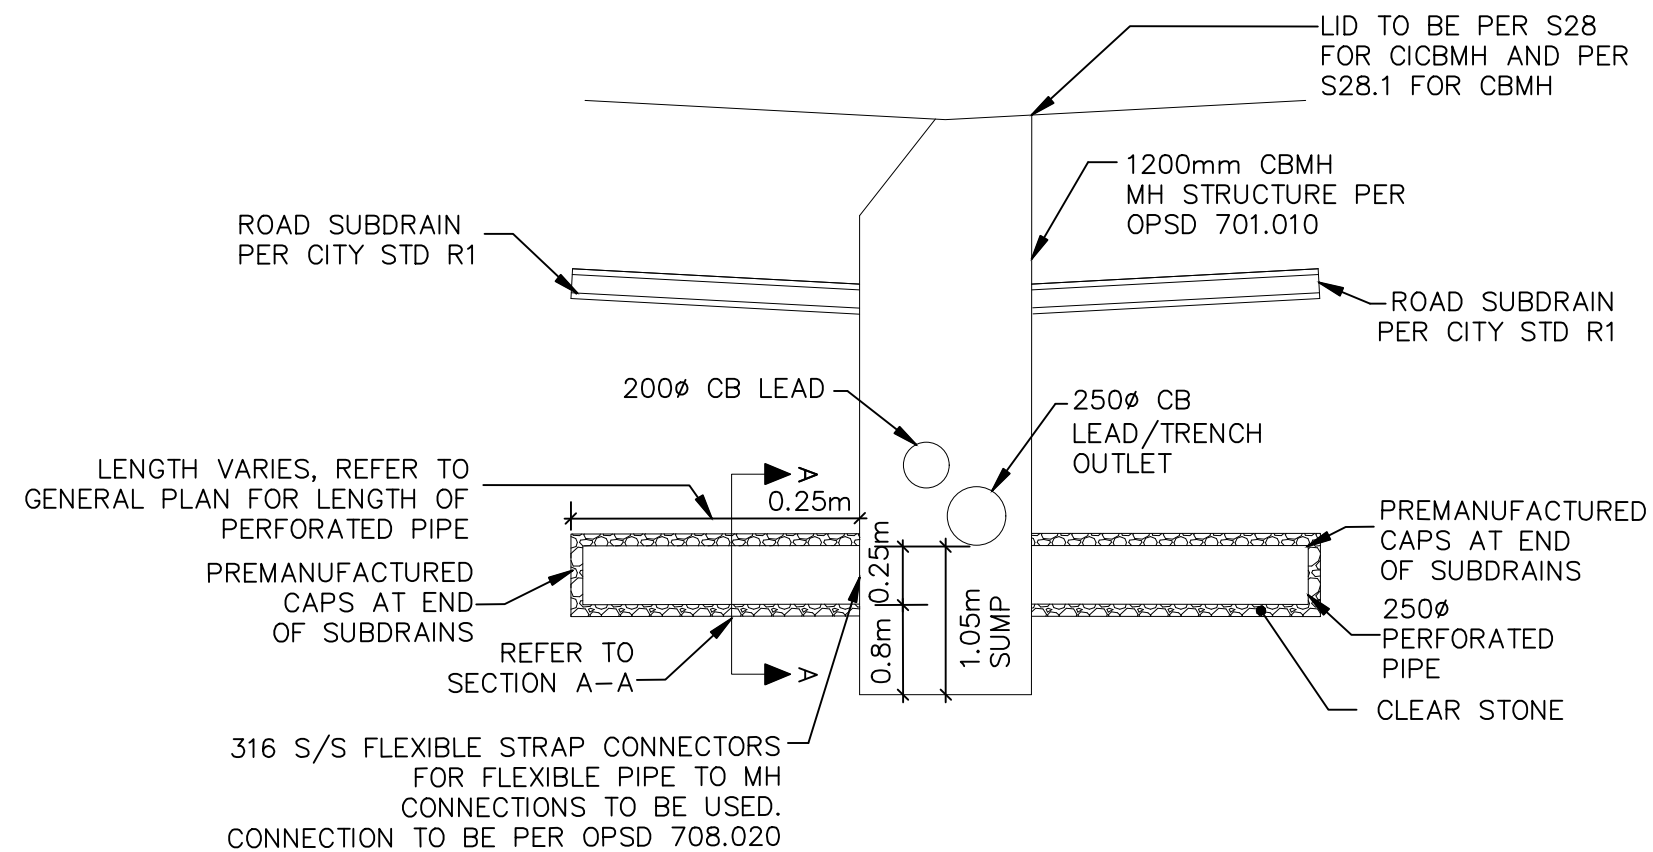

INFILTRATION TRENCH DETAIL FOR CBMHs  
SCALE: N.T.S.

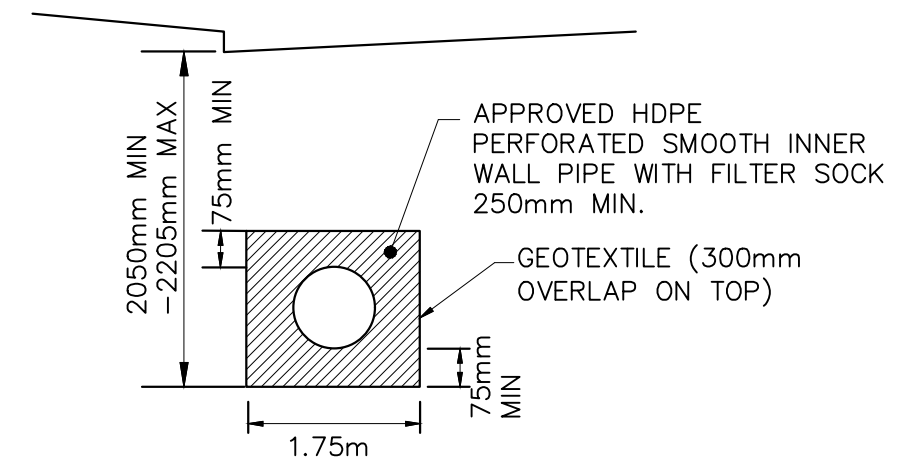

SECTION A-A  
SCALE: N.T.S.



120 Iber Road, Unit 103  
Stittsville, ON K2S 1E9  
TEL: (613) 836-0856  
FAX: (613) 836-7183  
www.DSEL.ca

BARRHAVEN CONSERVANCY WEST  
FILTRATION SYSTEM DETAILS  
CITY OF OTTAWA

|              |            |
|--------------|------------|
| PROJECT No.: | 20-1226    |
| SCALE:       | NTS        |
| DATE:        | MARCH 2024 |
| FIGURE:      | 5          |