

KEY PLAN

TUNNEY'S PASTURE  
DRIVEWAY AND  
SCOTT STREET  
INTERSECTION

TRANSPORTATION ENGINEERING SERVICES

Approved By:

Drawing No.:

Completed By:

ARCADIS

RMA-2025-TPD-XXXX

Scale:


N.T.S.

Date:

MARCH  
2026



PLANNING, DEVELOPMENT  
AND BUILDING SERVICES

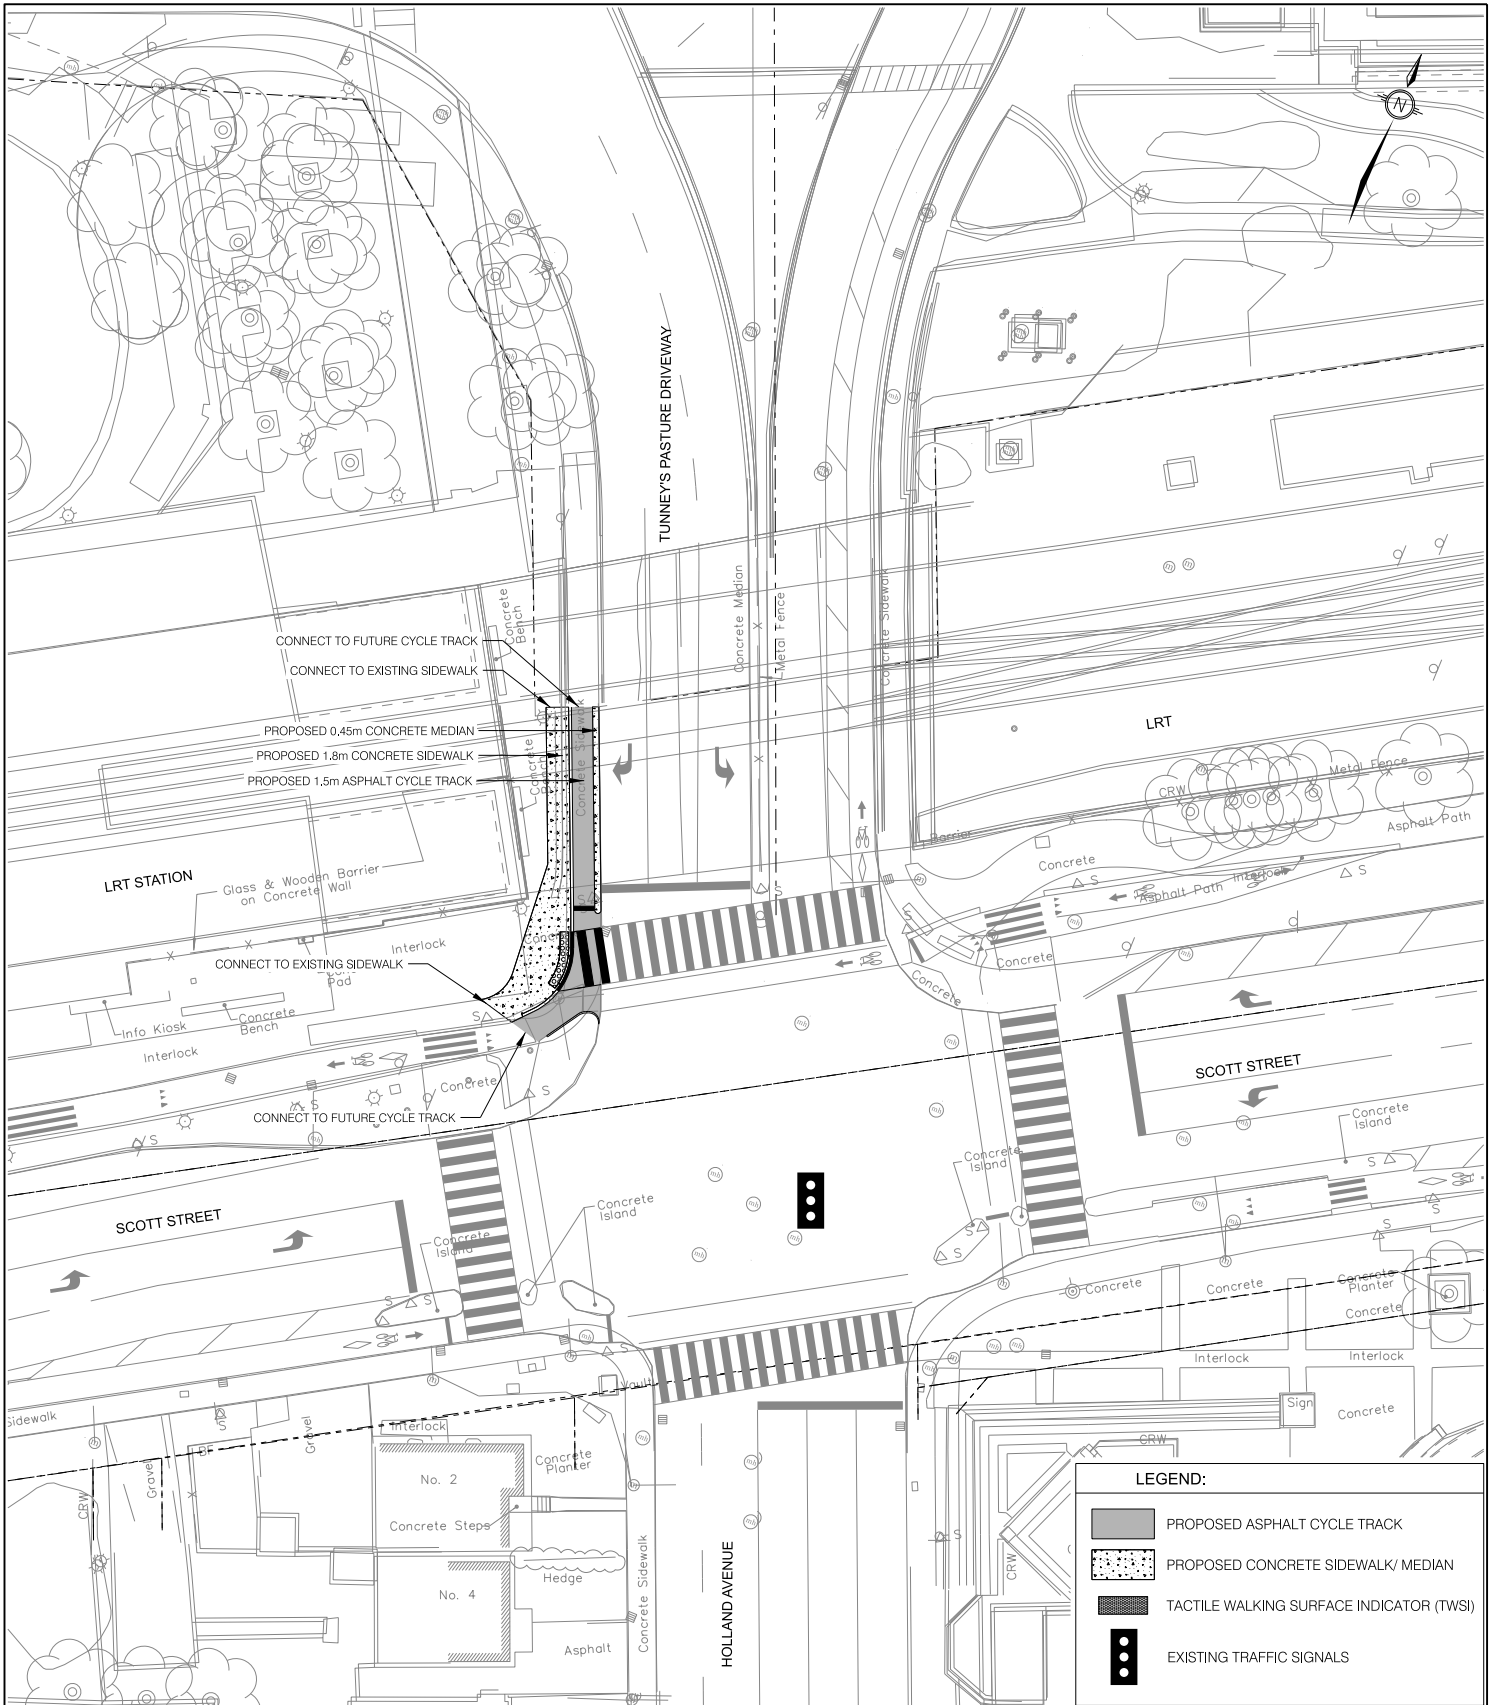

PLANNING, DEVELOPMENT  
AND BUILDING SERVICES

**PROPOSED ROADWAY  
MODIFICATIONS**

**TUNNEY'S PASTURE  
DRIVEWAY AND  
SCOTT STREET  
INTERSECTION**

**TRANSPORTATION ENGINEERING SERVICES**

Approved By: -----

Drawing No.:

Completed By:  
ARCADIS

RMA-2025-TPD-XXXB

Scale:  
N.T.S.

Date:  
MARCH  
2026