


MI:20001100057SUBDIVISIONCAD:DESIGNFIGURES\DSK28-ENERGY STREET TIE IN.DWG 5/25/2026 3:51 PM - EMPLOYEE

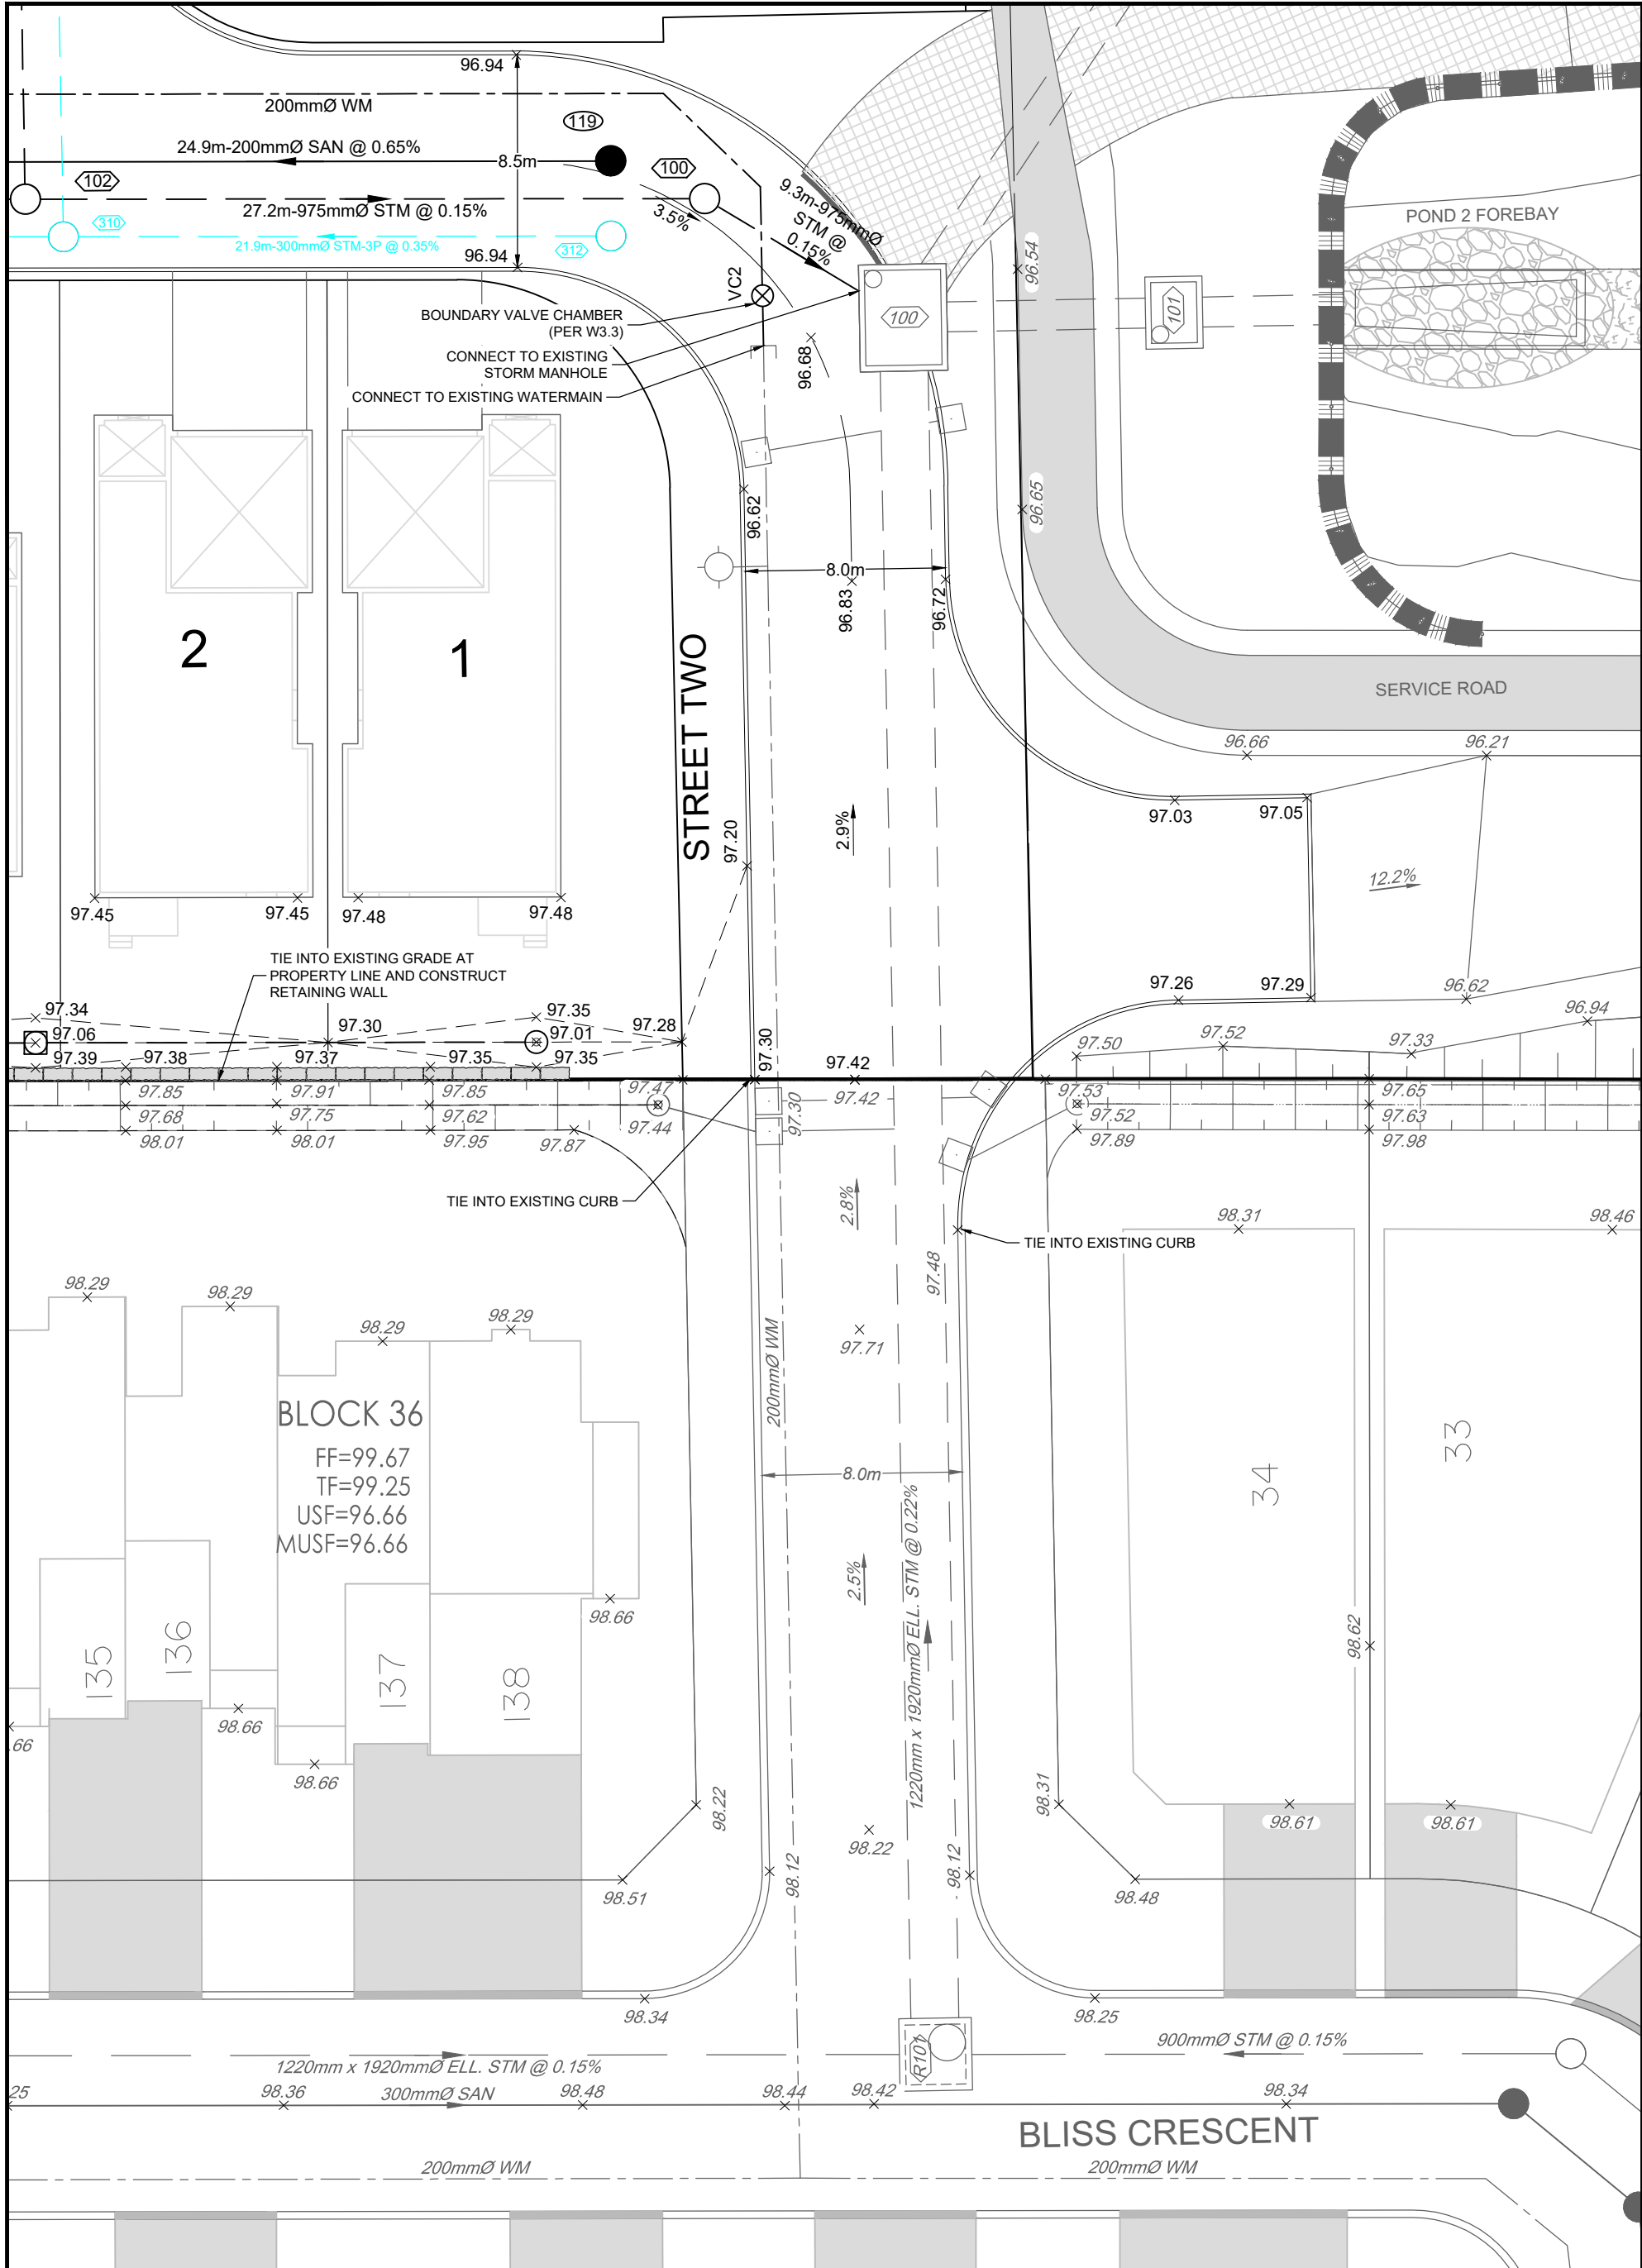

Engineers, Planners & Landscape Architects  
 Suite 200, 240 Michael Cowpland Drive  
 Ottawa, Ontario, Canada K2M 1P6  
 Telephone (613) 254-9643  
 Facsimile (613) 254-5867  
 Website www.novatech-eng.com

CITY OF OTTAWA  
 560 HAZELDEAN ROAD  
 DOUBLE DECK SUBDIVISION

**STREET TWO TIE IN**

SCALE	1 : 250		
DATE	MAY 22, 2026	JOB	100057-05
FIGURE	DSK-28B		