


1101 BAXTER ROAD

CITY OF OTTAWA ROADS, SEWERS AND WATERMAINS

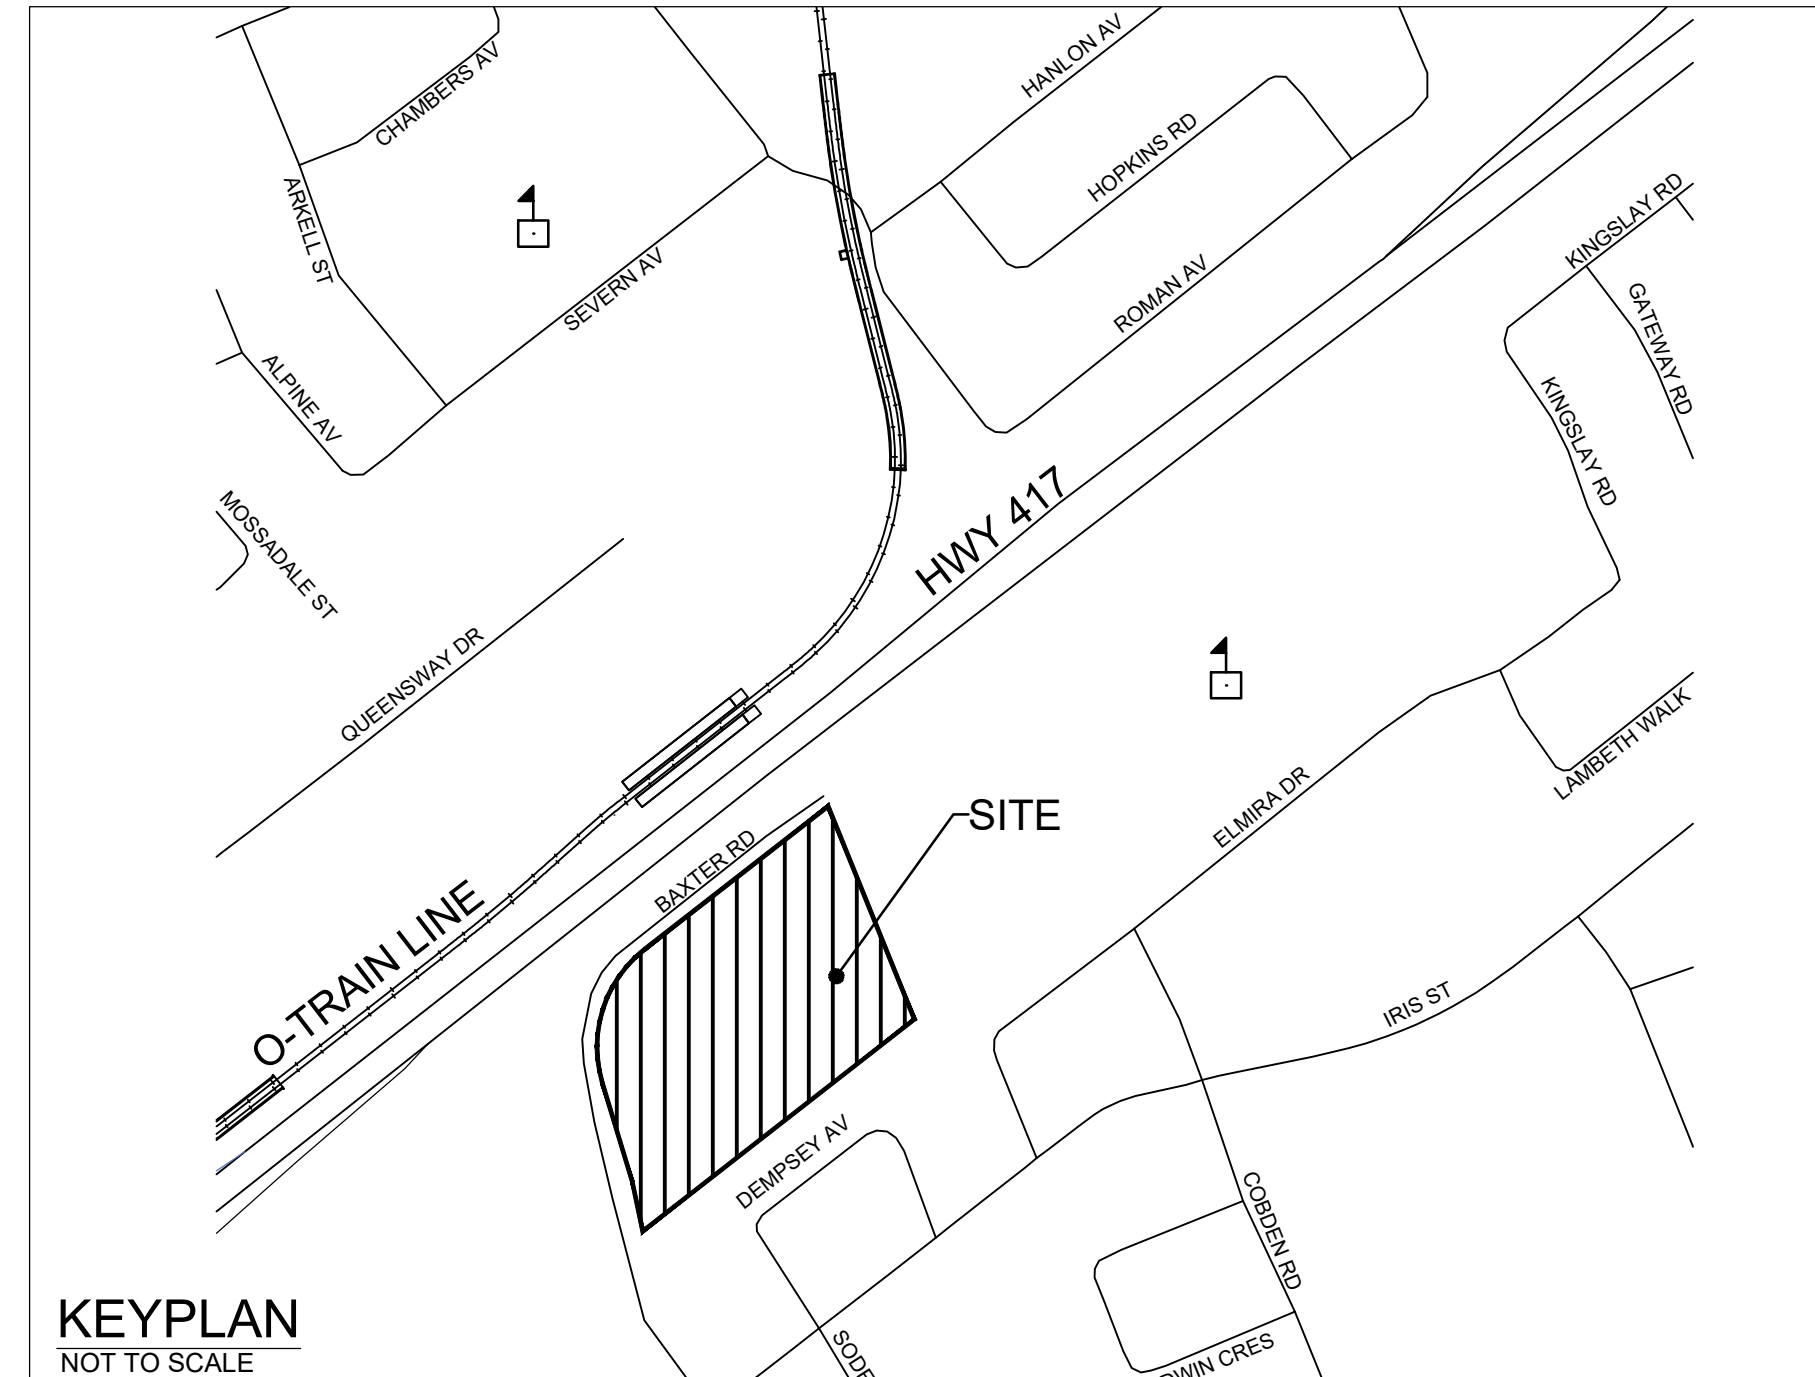

Engineers, Planners & Landscape Architects
Suite 200, 240 Michael Cowpland Drive
Ottawa, Ontario, Canada K2M 1P6

Telephone (613) 254-9643
Facsimile (613) 254-5867
Website www.novatech-eng.com

PROJECT No. 121019

ISSUED FOR CITY REVIEW

DECEMBER 2025

INDEX

121019-COV	COVER PAGE
121019-ESC	EROSION AND SEDIMENT CONTROL PLAN
121019-GP1	GENERAL PLAN OF SERVICES
121019-SAN	SANITARY DRAINAGE AREA PLAN
121019-STM	STORM DRAINAGE AREA PLAN
121019-GR1	GRADING PLAN