
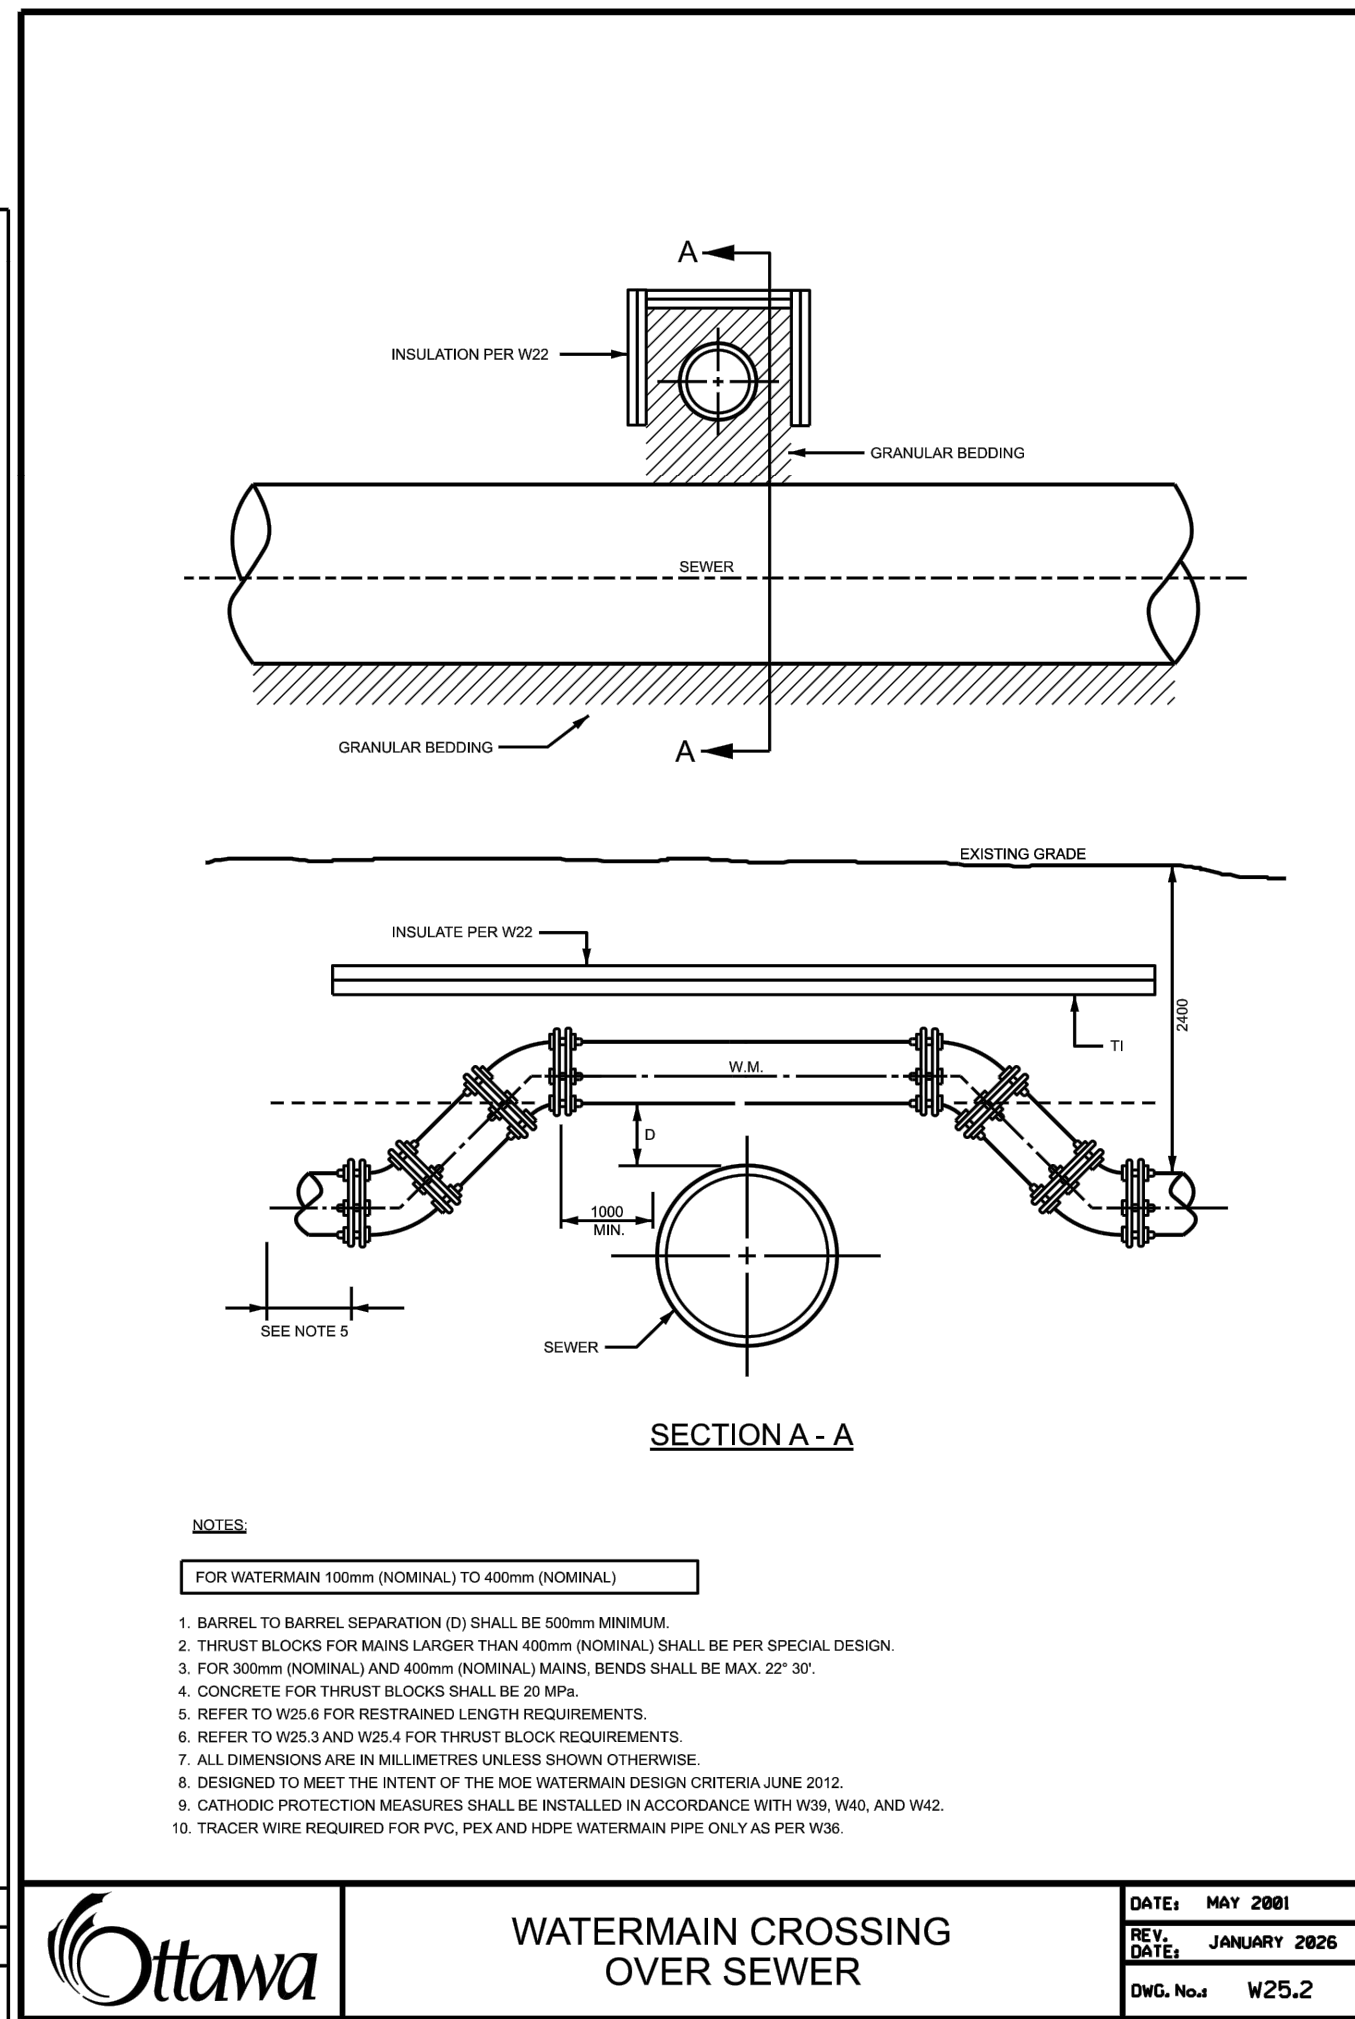
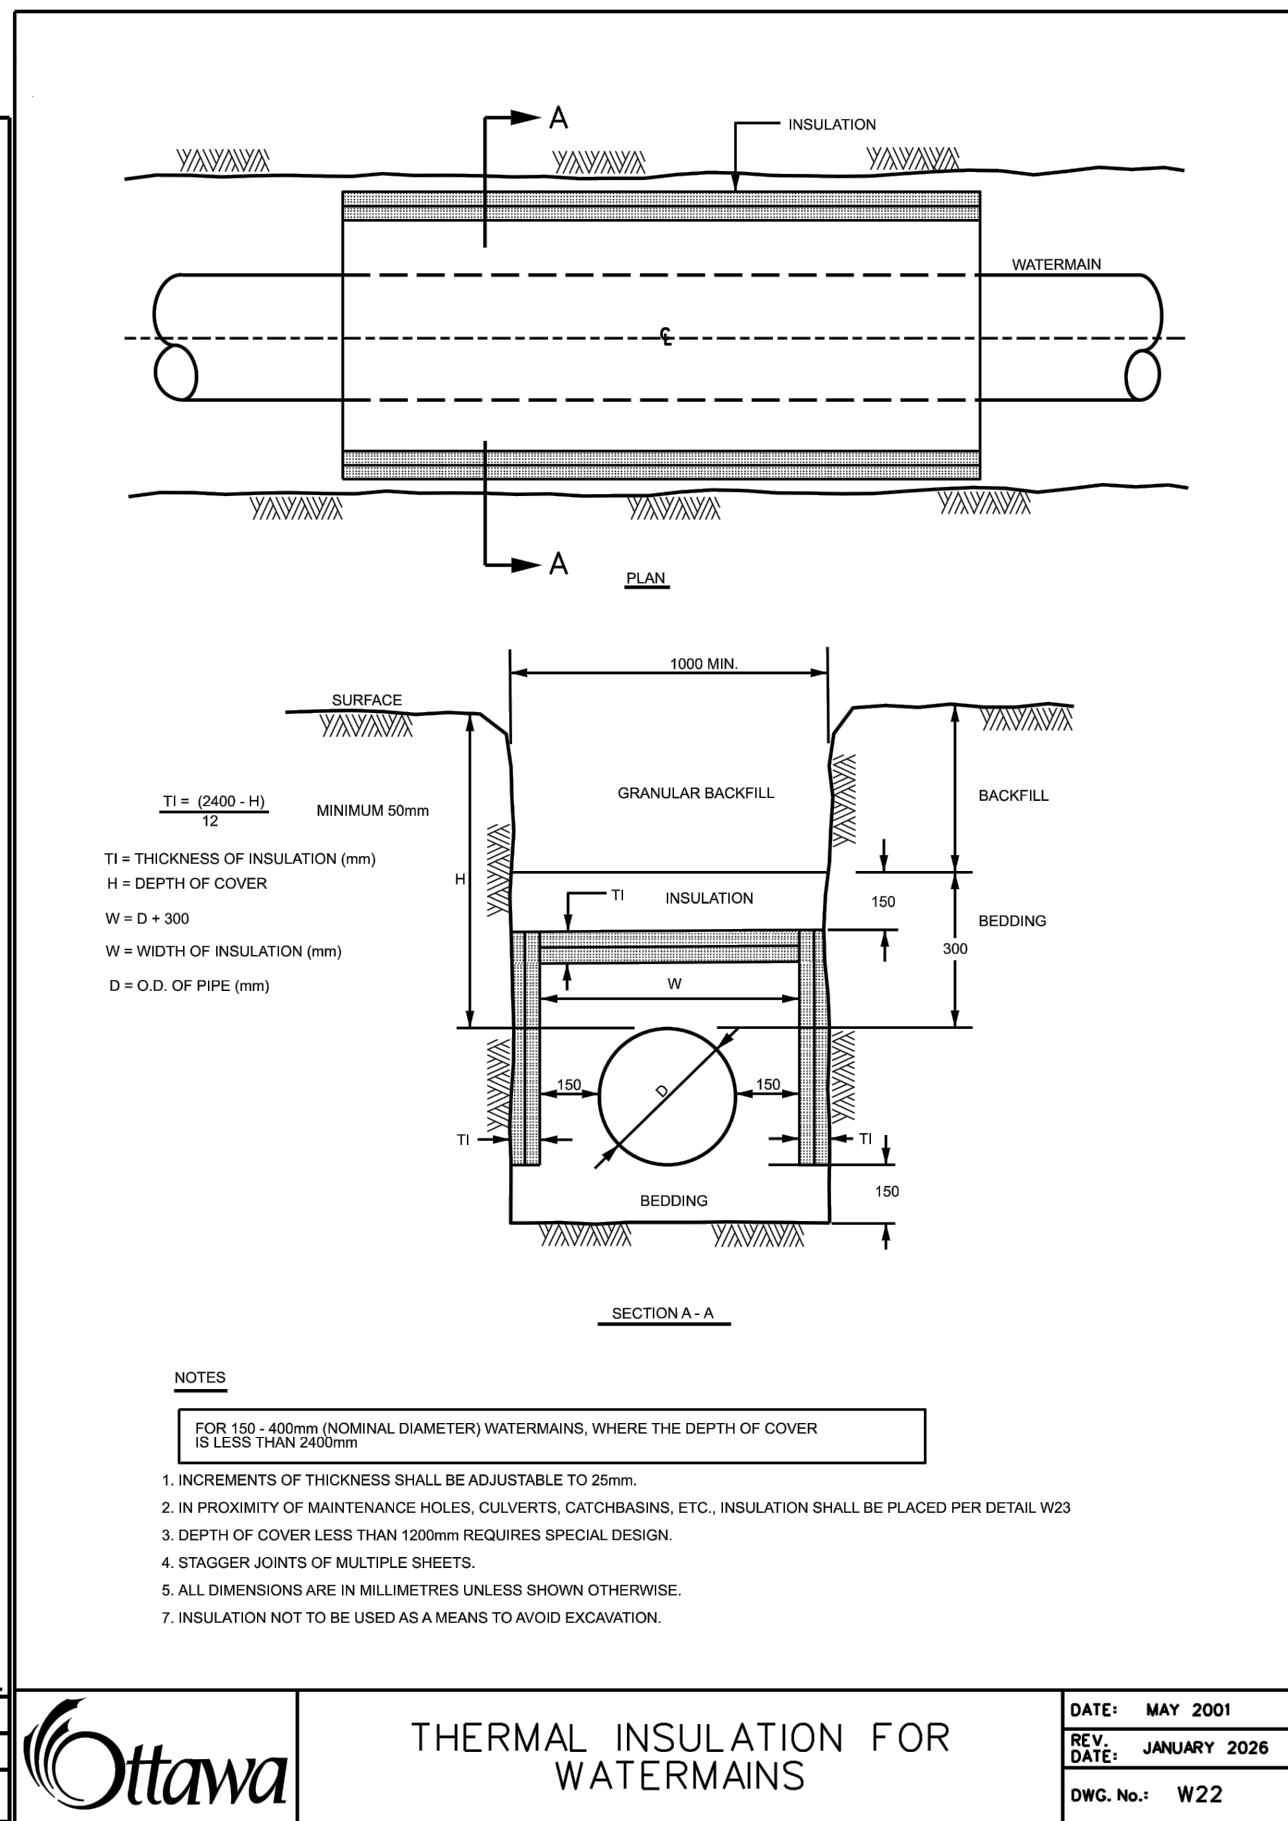
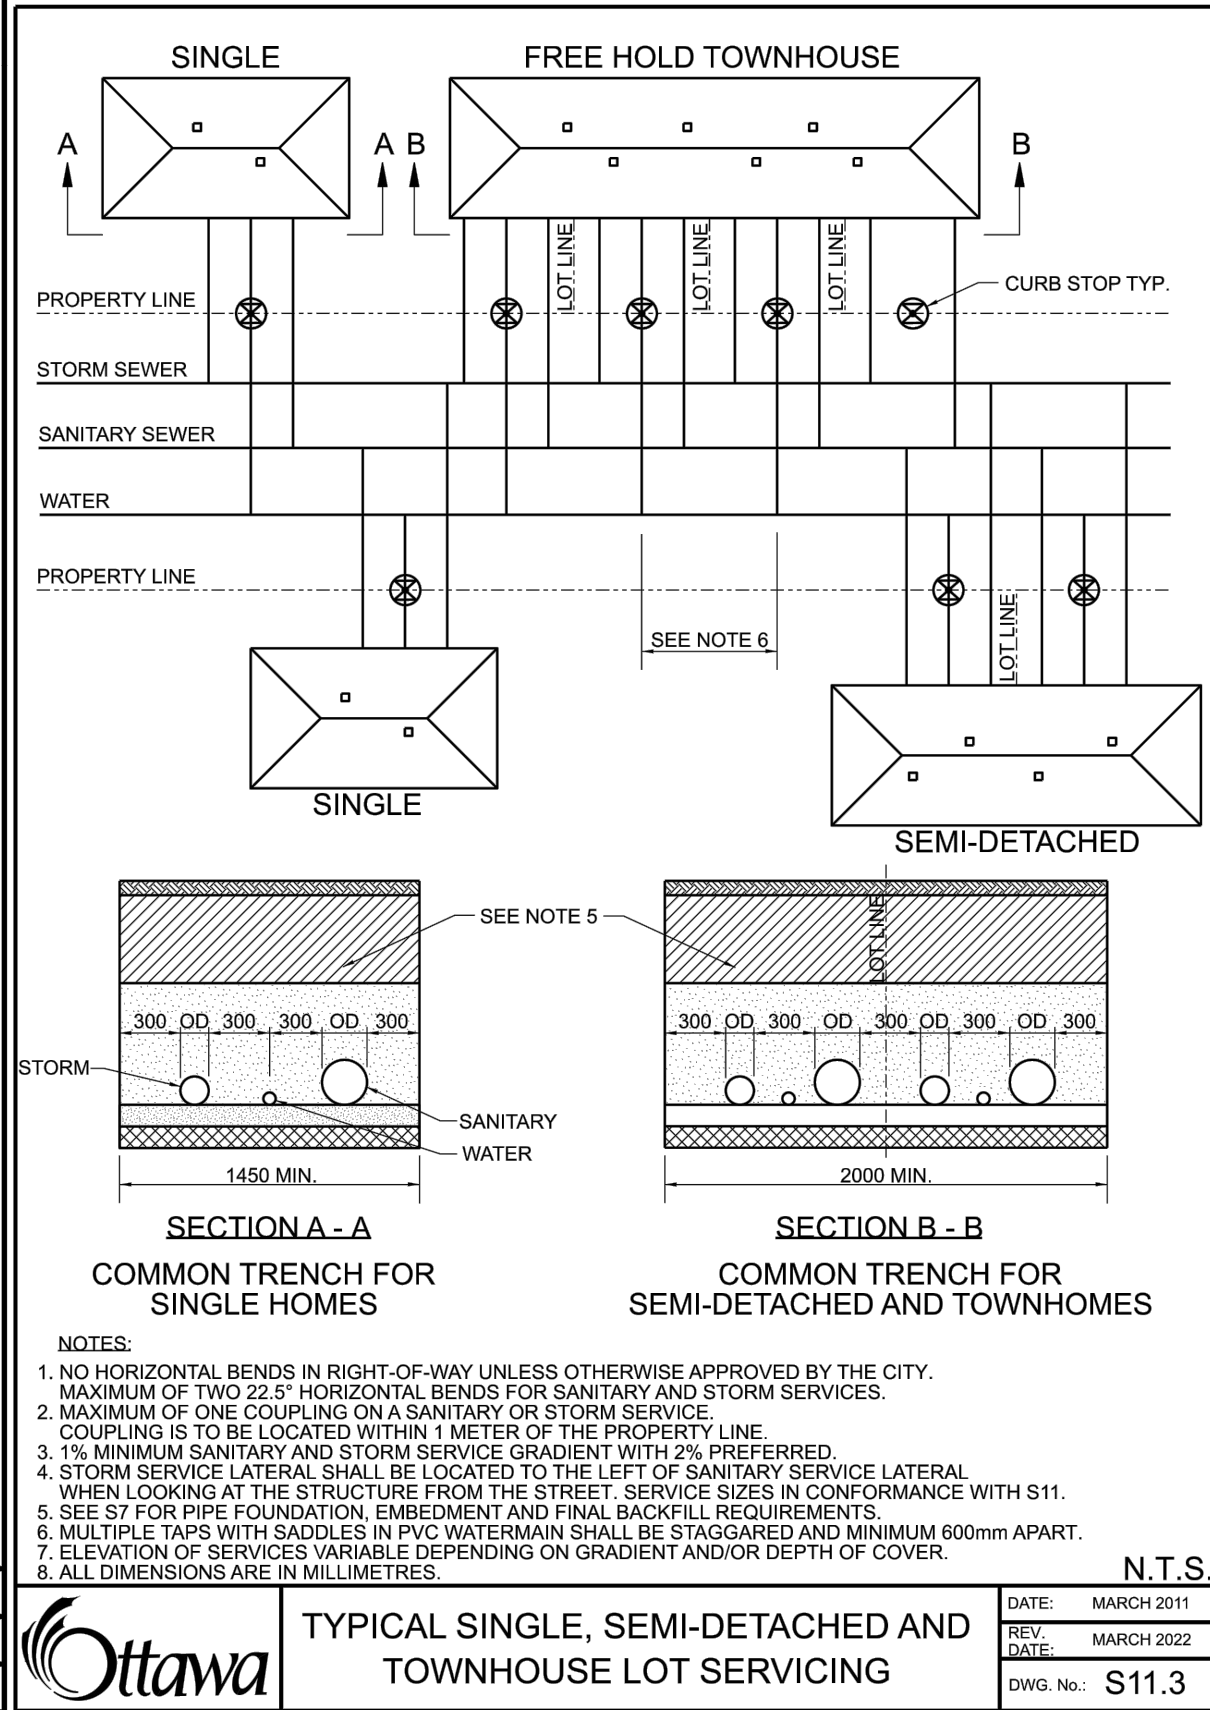
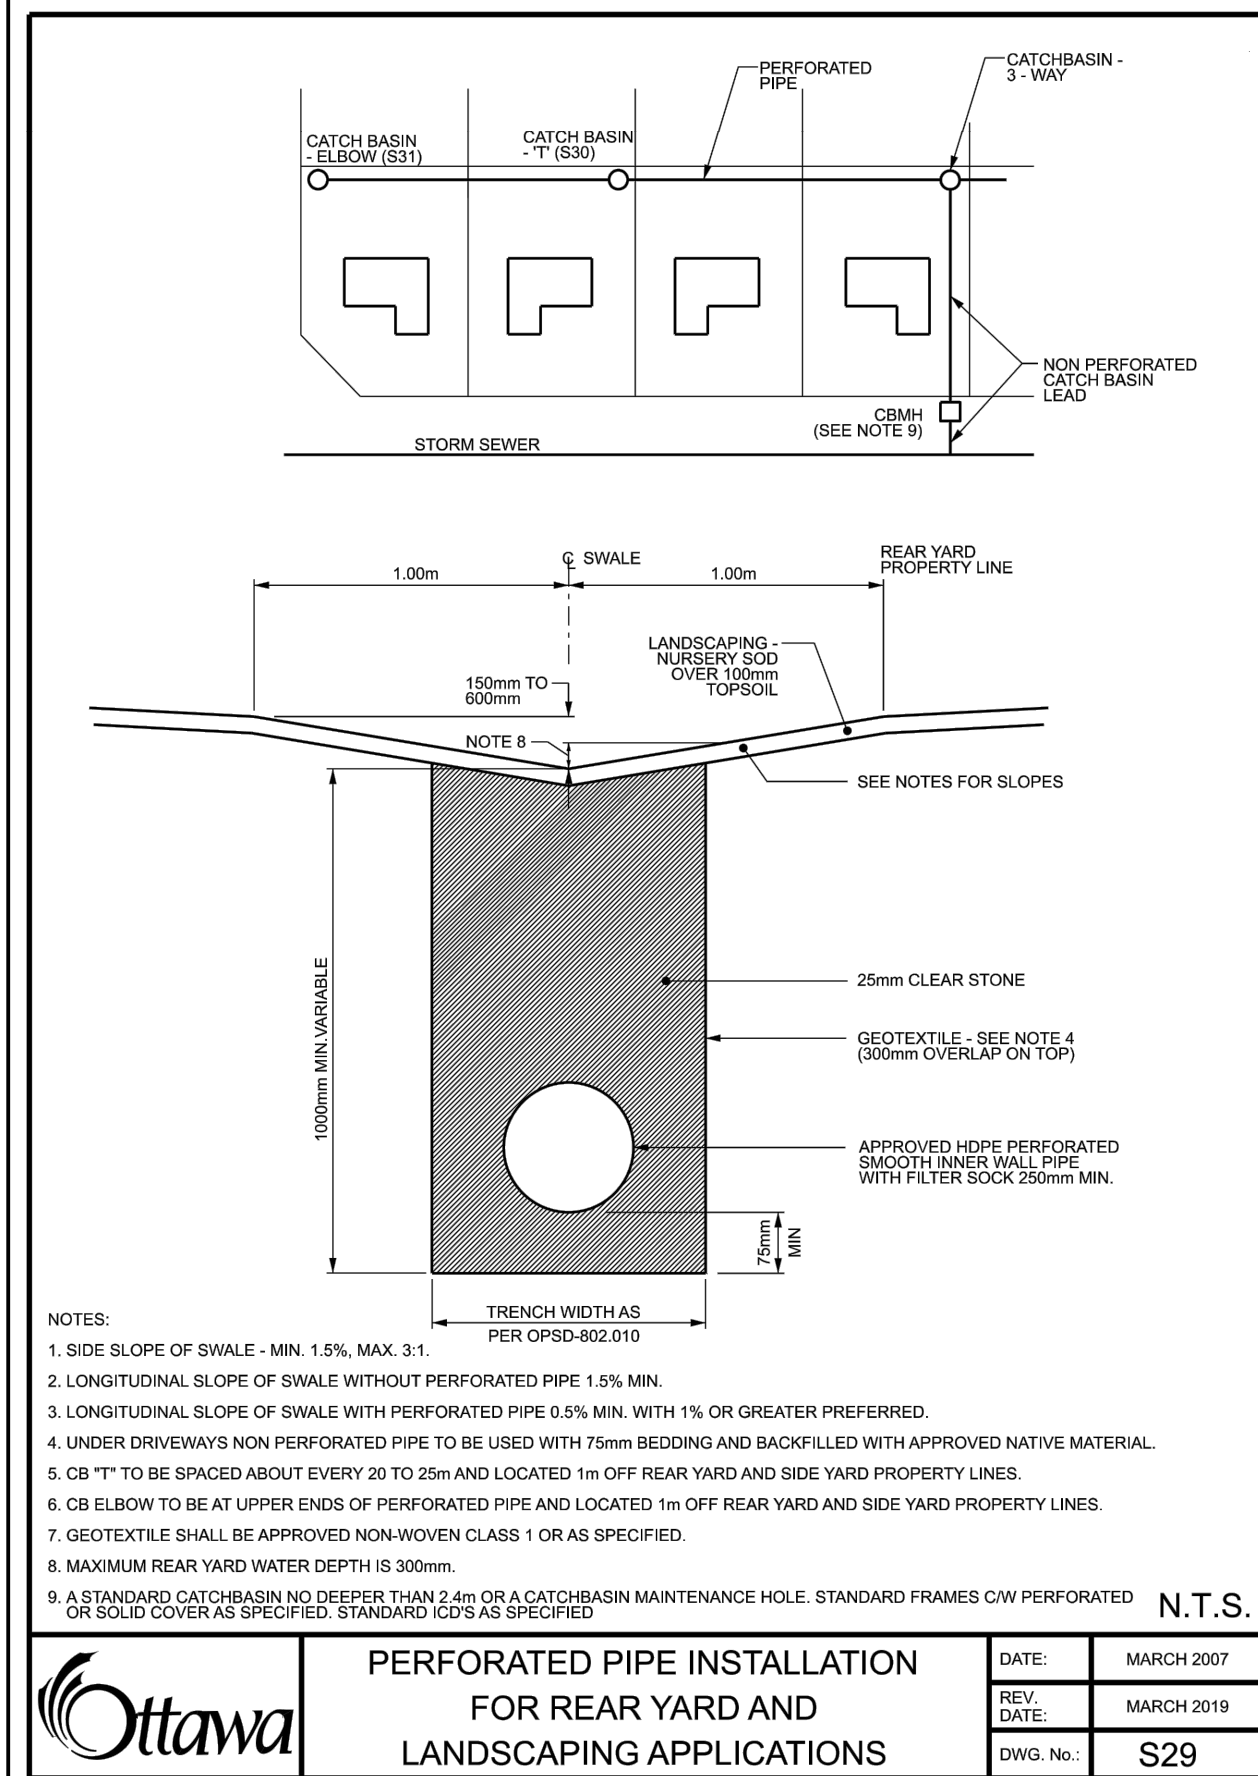
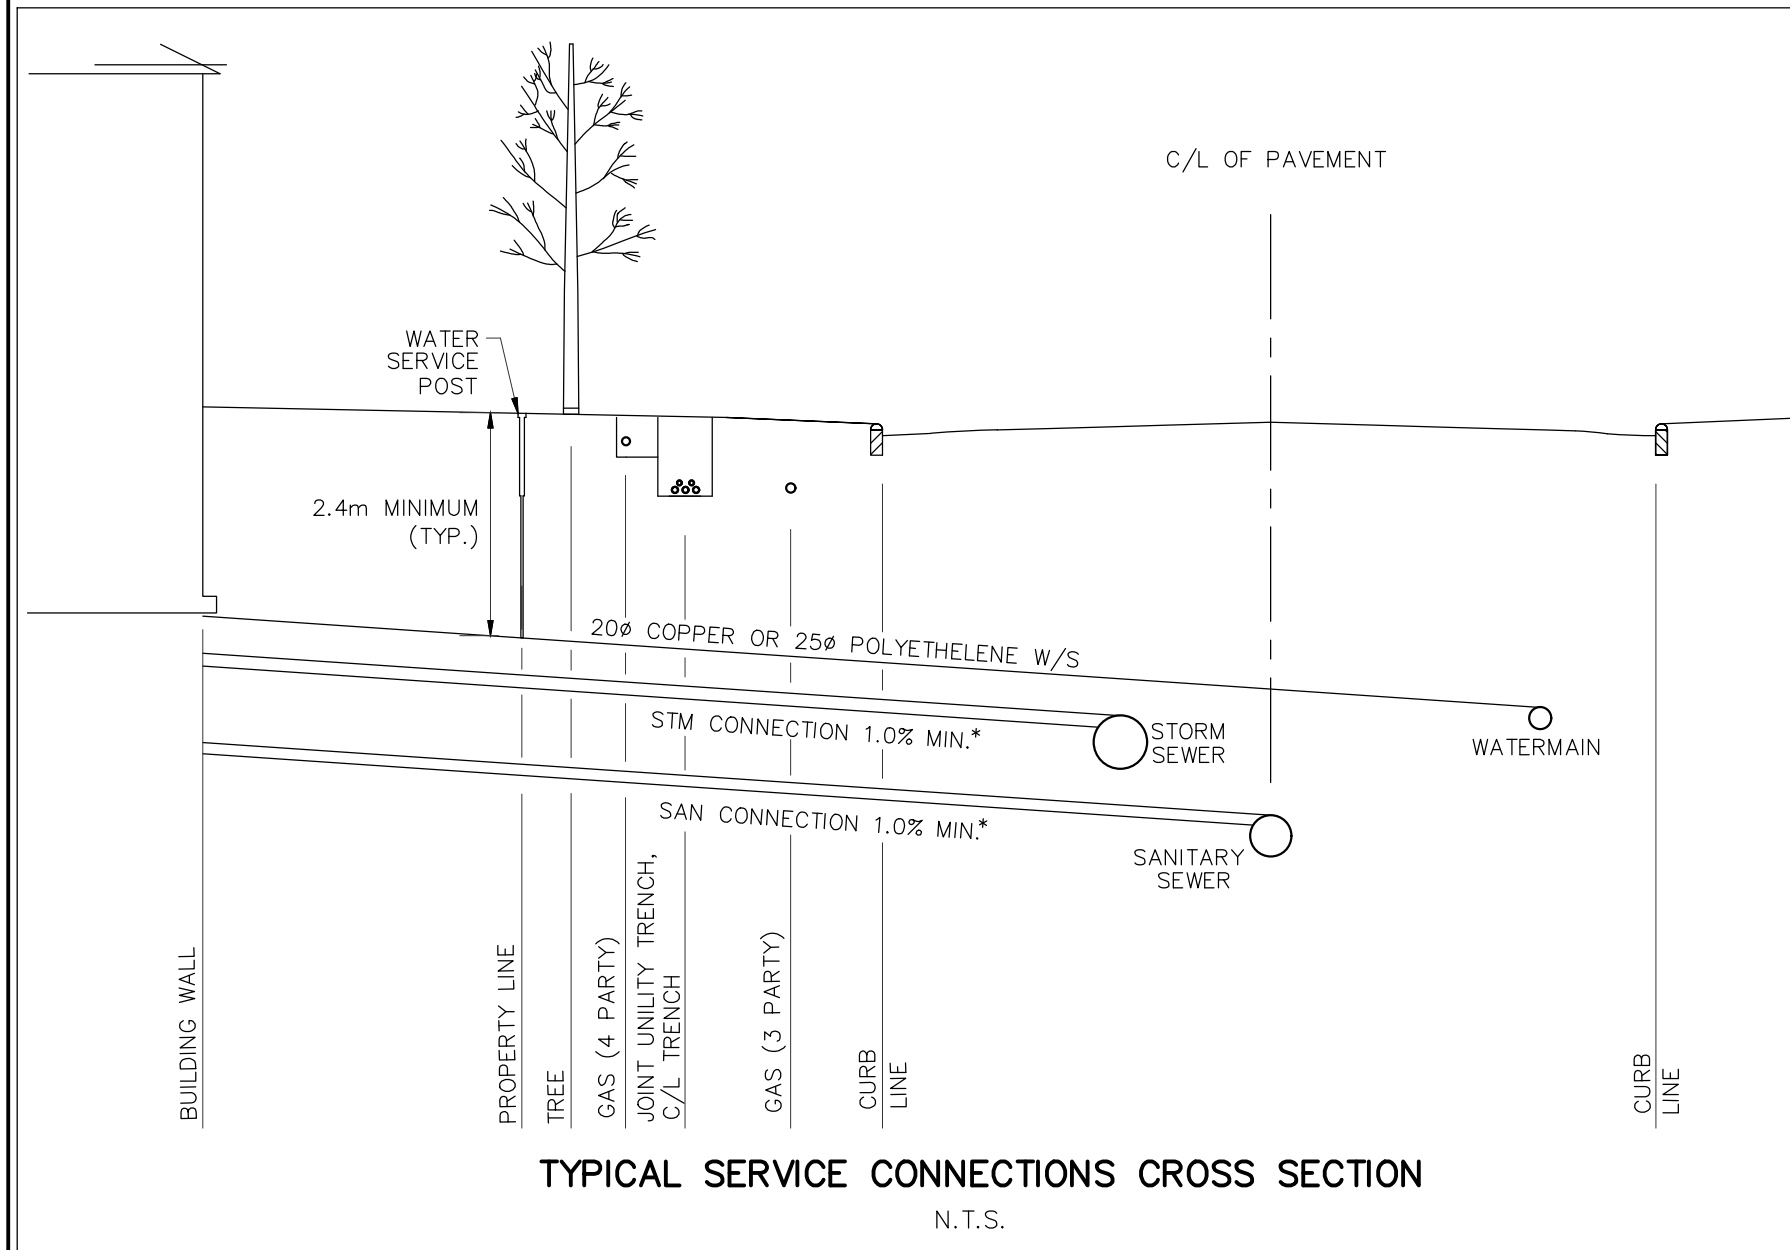


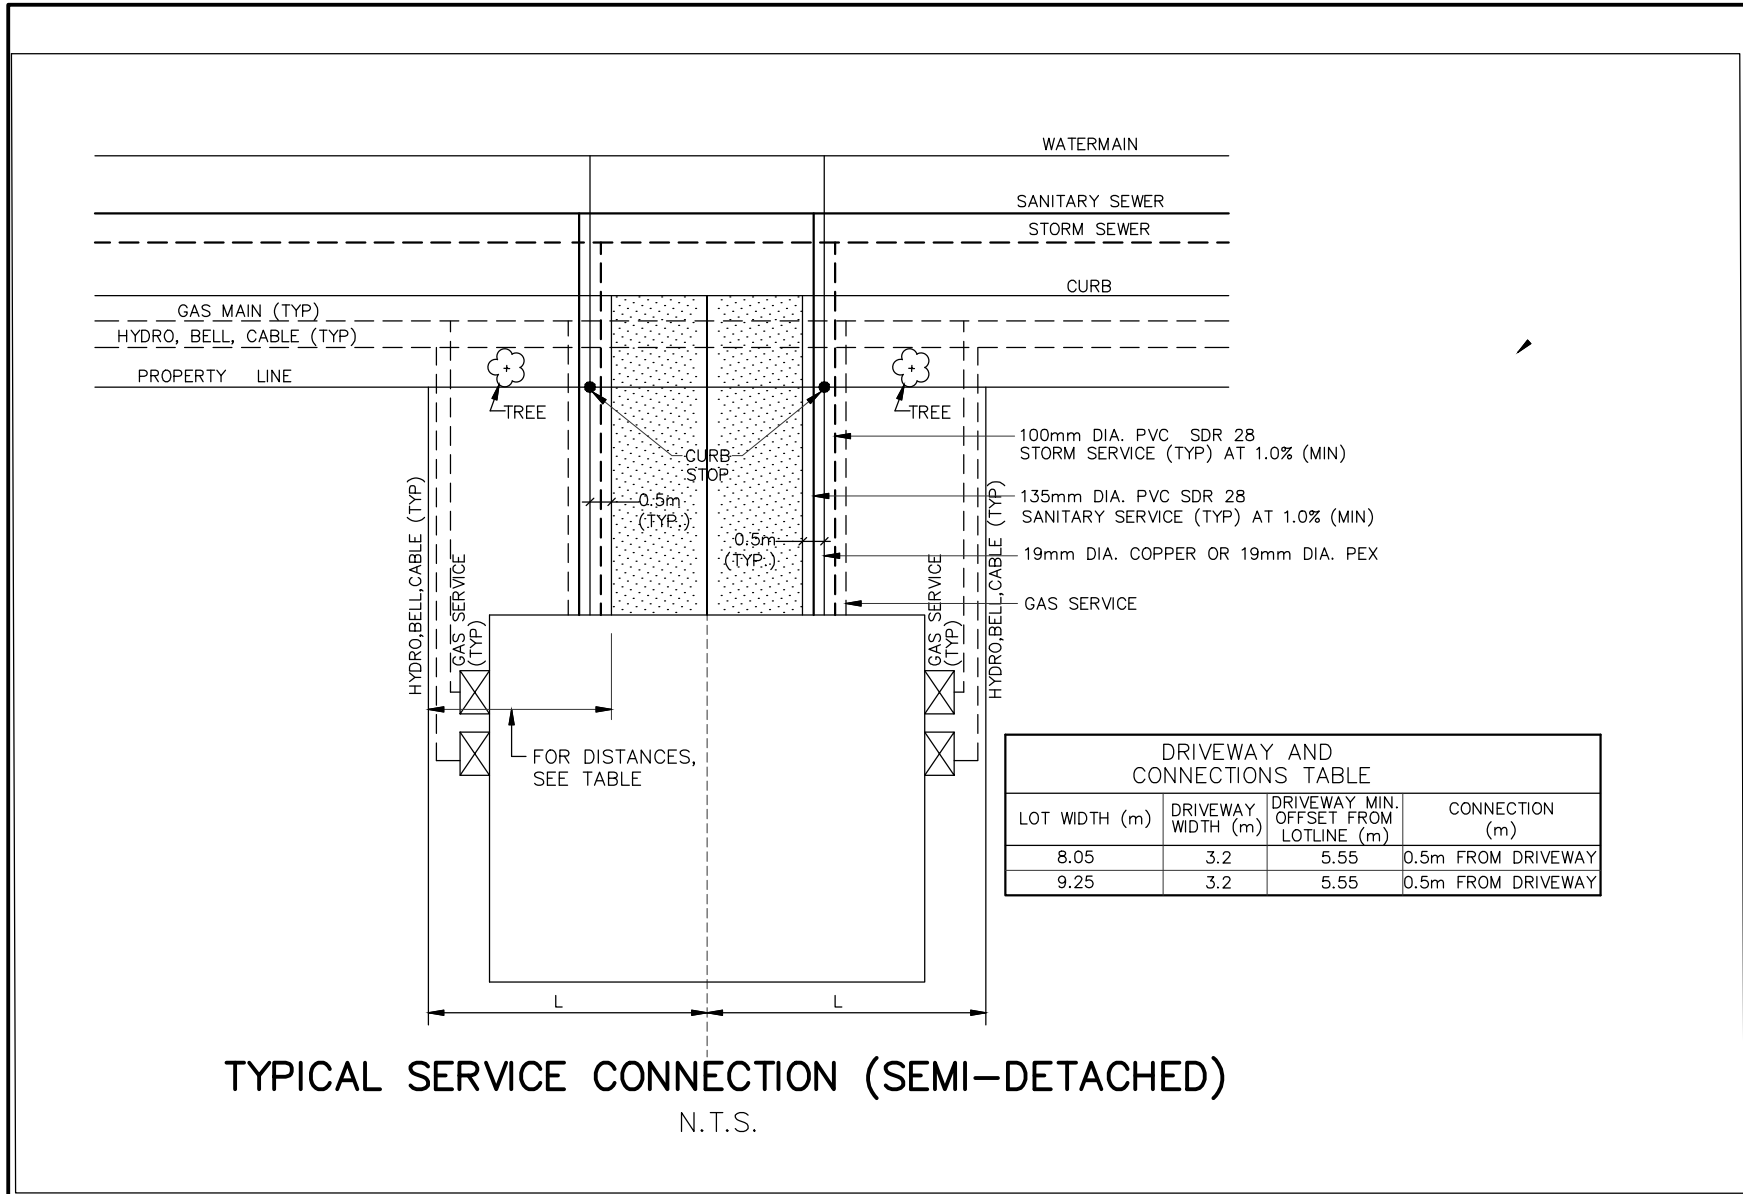

STREET NAME	CATCH-BASIN ID	PIPE DIA (mm)	LENGTH (m)	INV. DEPTH	TOP OF GRATE	GRATING COVER	INLET INV (m)	OUTLET INV (m)	ICD DIA (mm)
STREET 1	CB 401	250	7.0	1.74	69.11	S19 PERFORATED	67.370	67.320	178
STREET 1	CB 402	200	2.0	1.38	69.13	S19 PERFORATED		67.750	83
STREET 1	CB 403	250	7.0	1.74	70.09	S19 PERFORATED	68.350	68.300	178
STREET 1	CB 404	200	3.0	1.38	70.11	S19 PERFORATED		68.730	83
STREET 1	CB 412	200	5.0	1.38	70.13	S19 PERFORATED		68.750	152
TERRASSE DU GÉOGRAPHE TERRACE	EX. CB 29	200	3.0	1.38	71.47	S19 PERFORATED		70.090	83
TERRASSE DU GÉOGRAPHE TERRACE	EX. CB 27	200	2.0	1.38	70.82	S19 PERFORATED		69.440	127
AVENUE DE LA FAMILLE-LAPORTE AVENUE	EX. CB 16	200	3.0	1.38	67.67	S19 PERFORATED		66.290	83
AVENUE DE LA FAMILLE-LAPORTE AVENUE	EX. CB 405	200	3.0	1.38	66.04	S19 PERFORATED		64.660	178

NOT FOR CONSTRUCTION

TOPOGRAPHIC INFORMATION
TOPOGRAPHIC INFORMATION PROVIDED BY: STANTEC GEOMATICS LTD., PROJECT No. 161614995-111. SURVEY DATED APRIL 28, 2026.

LEGAL INFORMATION
W-PLAN PROVIDED BY: STANTEC GEOMATICS LTD., PROJECT No. 161614995-132. RECEIVED ON JULY 3, 2026.

ELEVATION NOTE
ELEVATIONS SHOWN ON THIS PLAN ARE RELATED TO GEODETIC DATUM AND ARE DERIVED FROM THE CAN-NET VRS NETWORK MONUMENT: OTTAWA ELEVATION=95.230.

1	S.M.	26-07-13	1st SUBMISSION
No.	BY	DATE	DESCRIPTION

PROJECT No. 25-1480

CITY OF OTTAWA

PROJECT No. 25-1480

Tamarack (Cardinal Creek) Corporation

CARDINAL CREEK VILLAGE
PHASE 8

DSEL
120 Ibor Road, Unit 103
Stittsville, ON K2S 1E9
Tel: (613) 836-0856
Fax: (613) 836-7183
www.DSEL.ca

DETAILS AND TABLE

DRAWN BY: K.N. CHECKED BY: S.M. SHEET NO. 3

DESIGNED BY: C.B. CHECKED BY: S.M.

SCALE: AS SHOWN DATE: JULY 2026

CITY PLAN No. XXXXXX

CITY FILE No. XXXXXX