
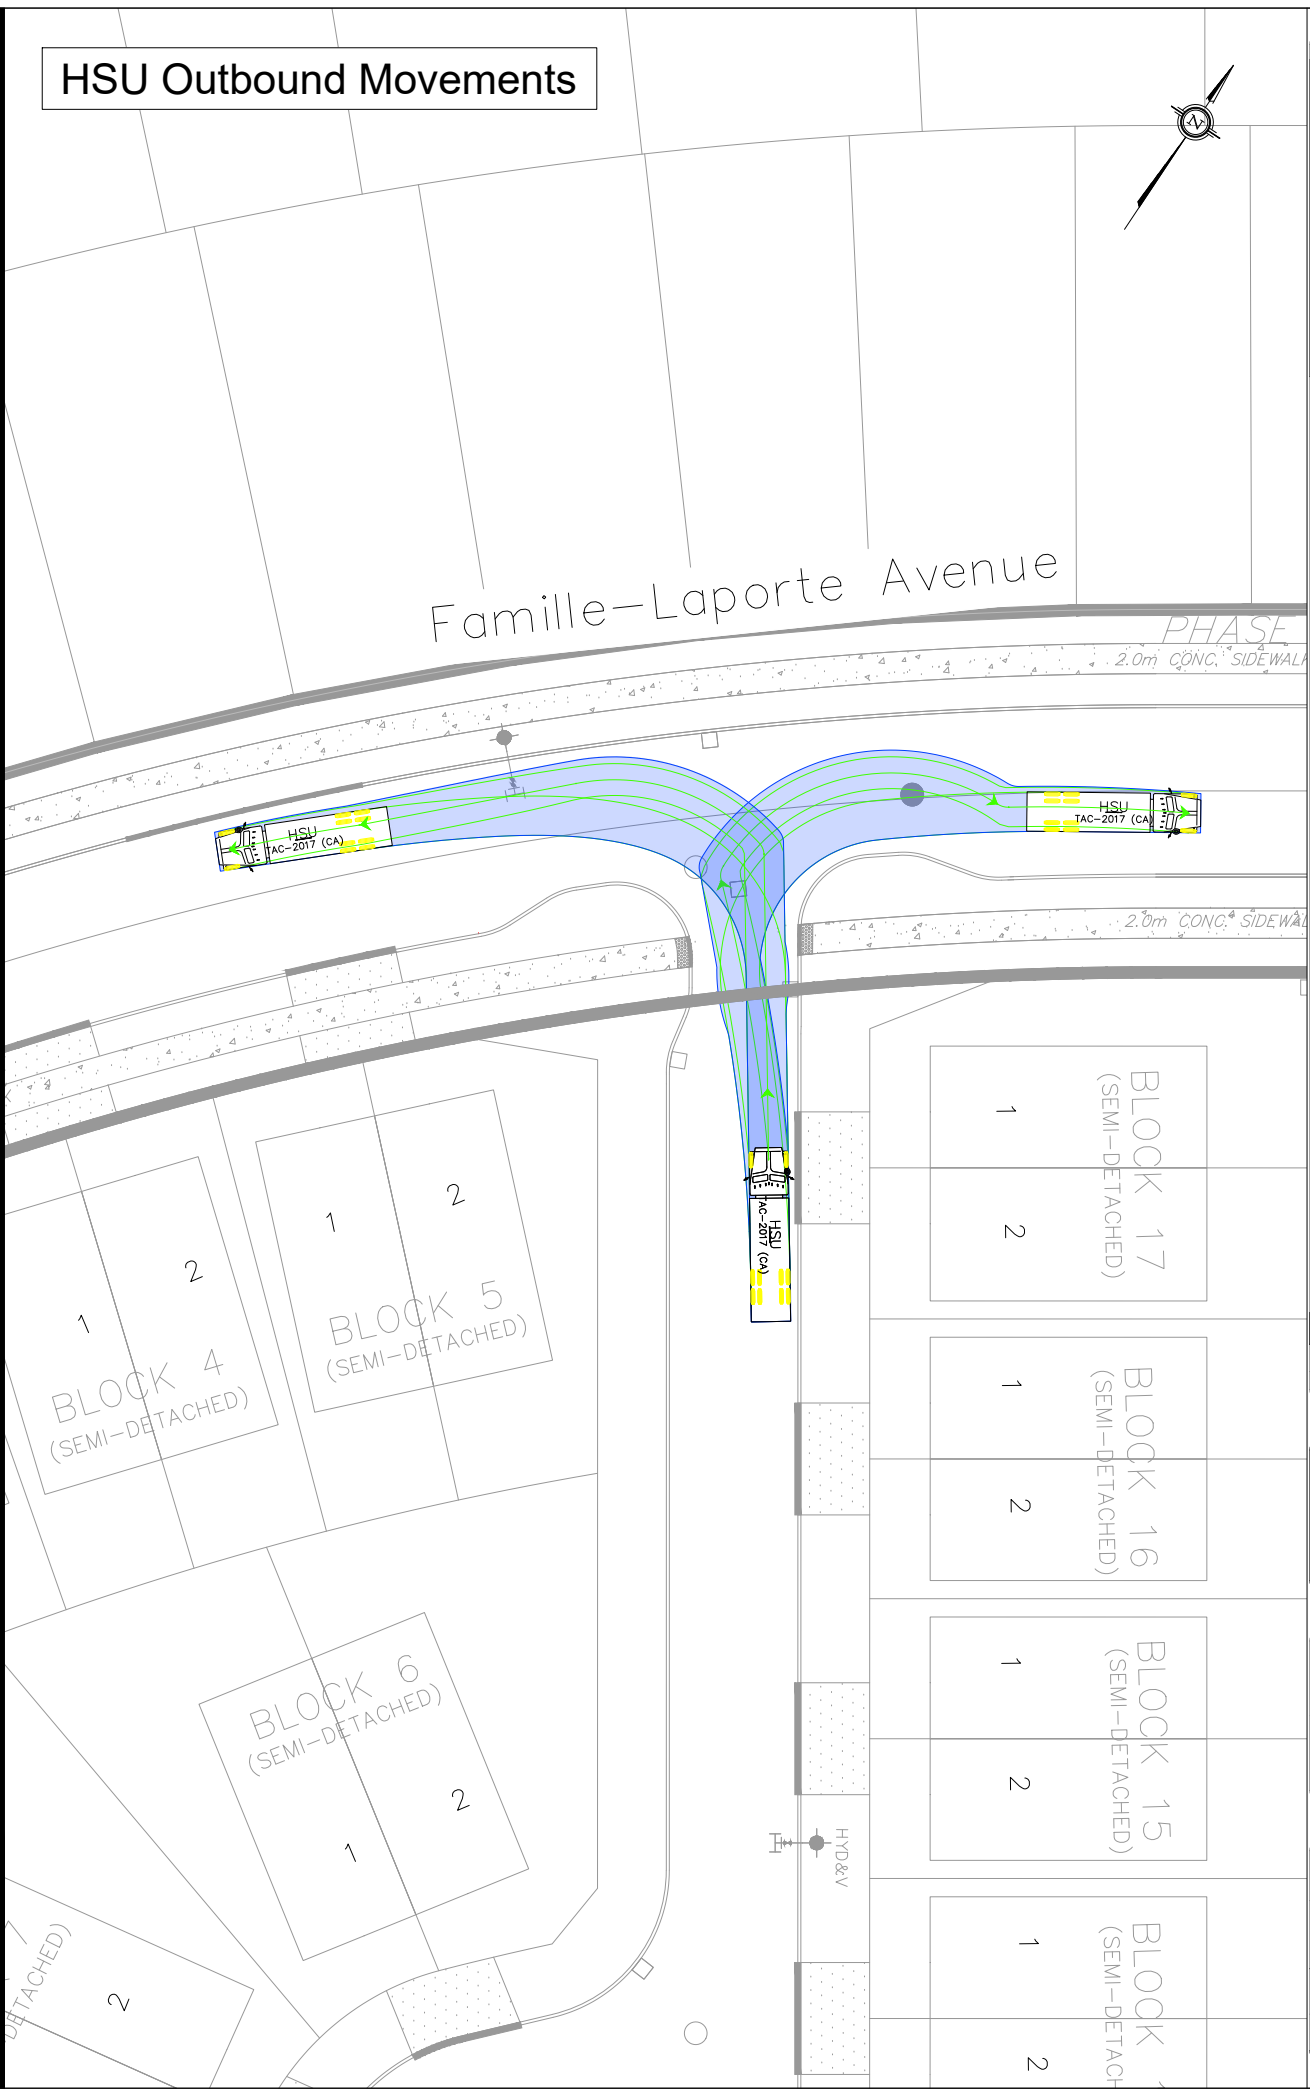


HSU Inbound Movements

HSU Outbound Movements

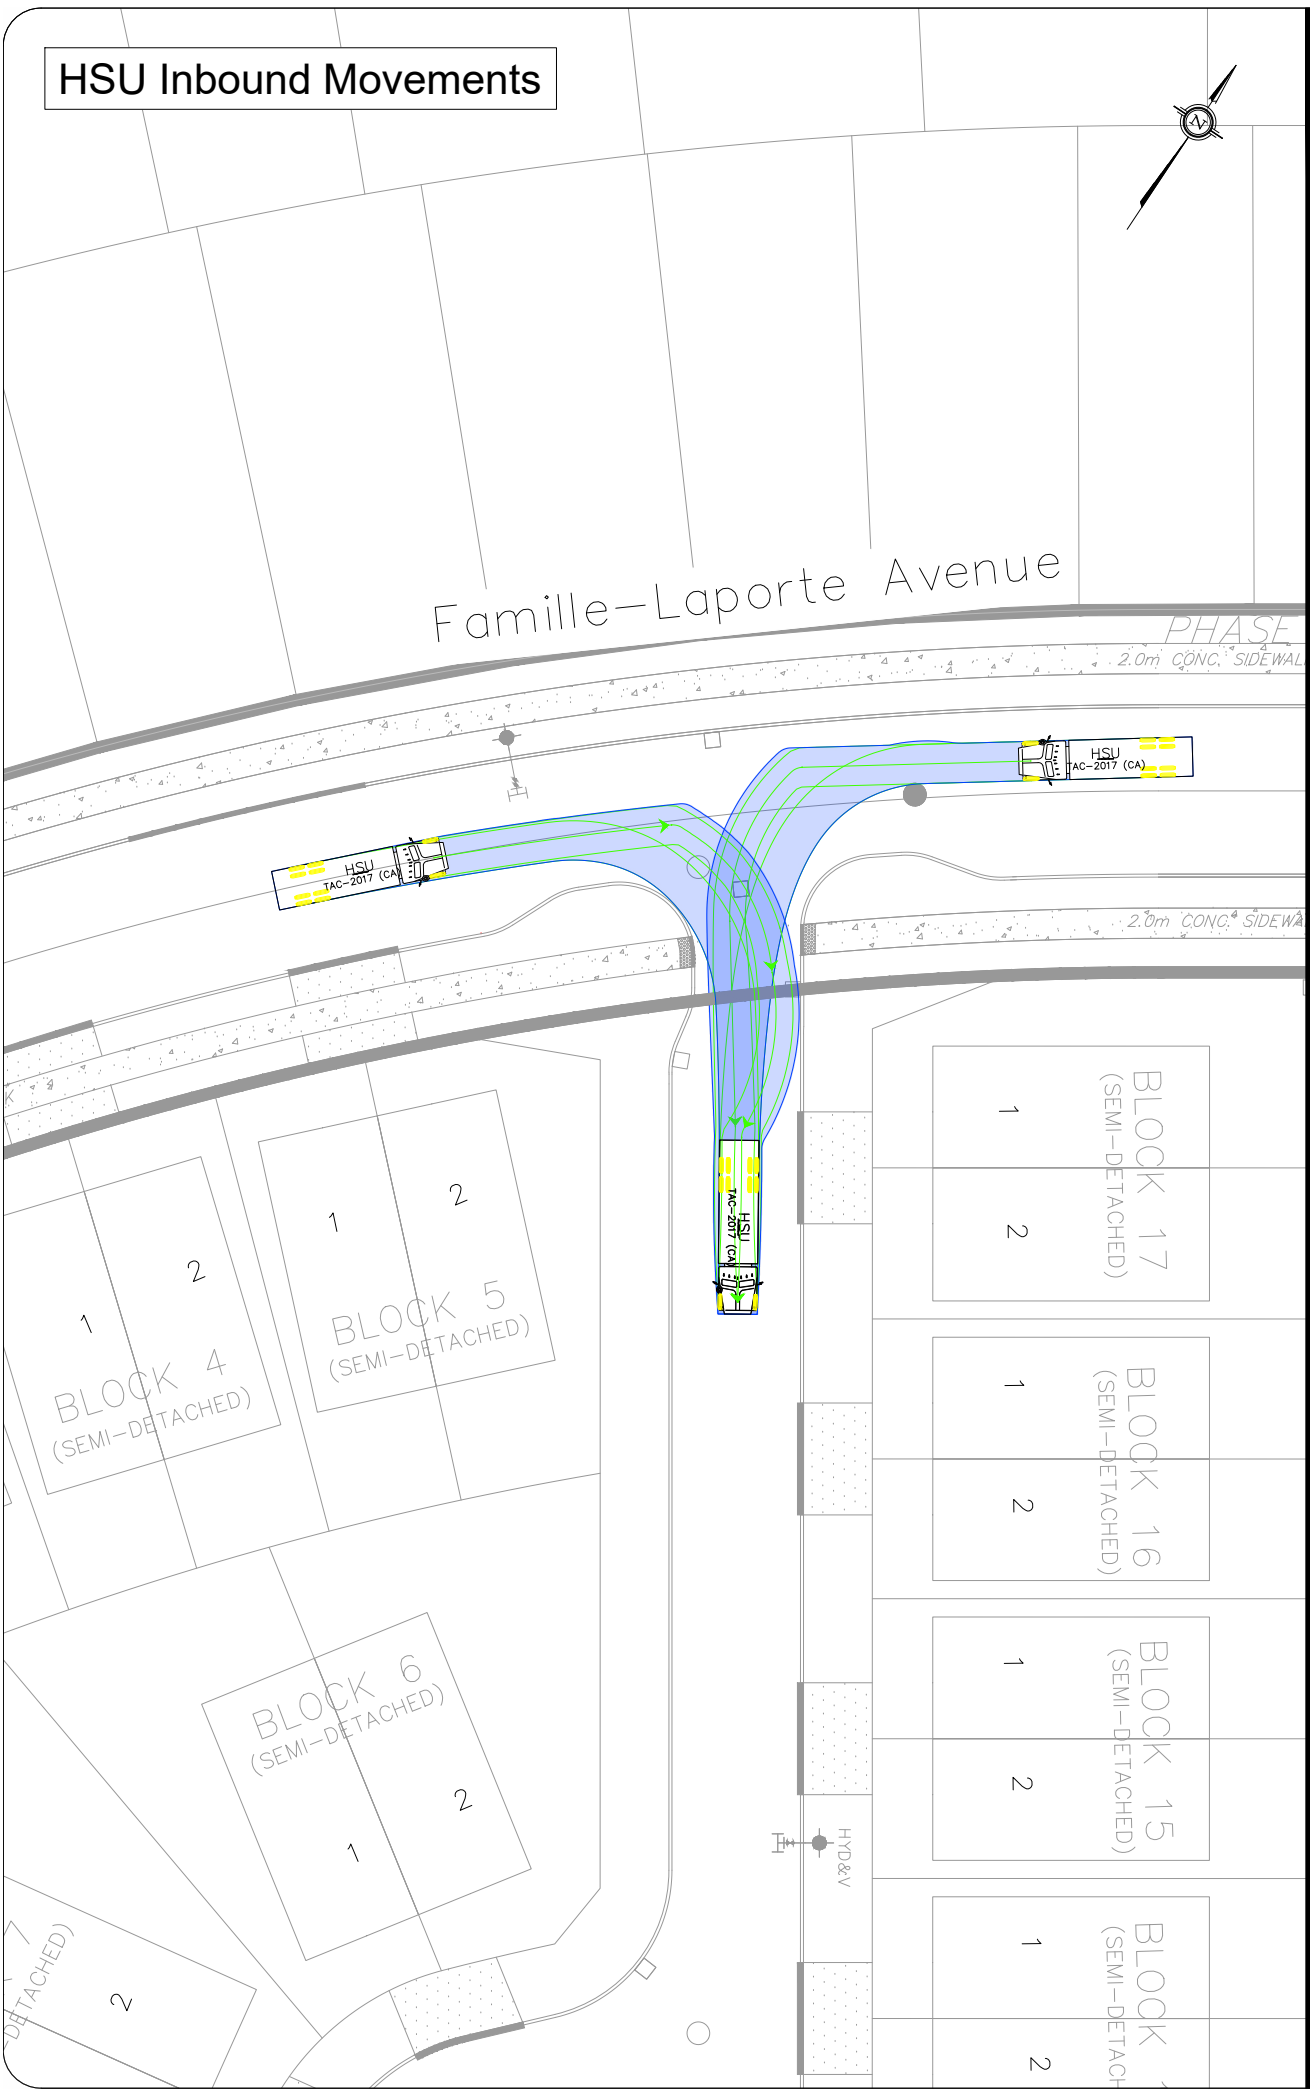

Notes:

11500

800 8400

HSU

Width : 2600
Track : 2600
Lock to Lock Time : 6.0
Steering Angle : 40.0

mm

01	Issued For Review:	CH	2026-07-22
REV:	DESCRIPTION:	BY:	DATE:
STATUS:			

CGH Transportation
6 Plaza Court
Ottawa, ON
K2H 7W1
(343) 999-9117

CLIENT: Taggart (Cardinal Creek) Corporation

ARCHITECT:



SITE: Tamarack Cardinal Creek Village, Phase 8

TITLE: HSU Movement Analysis (1)

SCALE AT A3: NTS	DATE: 2026-07-22	DRAWN: CH	CHECKED: JK
PROJECT NO: 2026-007	DRAWING NO: 001	REVISION: 01	

Fire Truck Inbound Movements

Fire Truck Outbound Movements

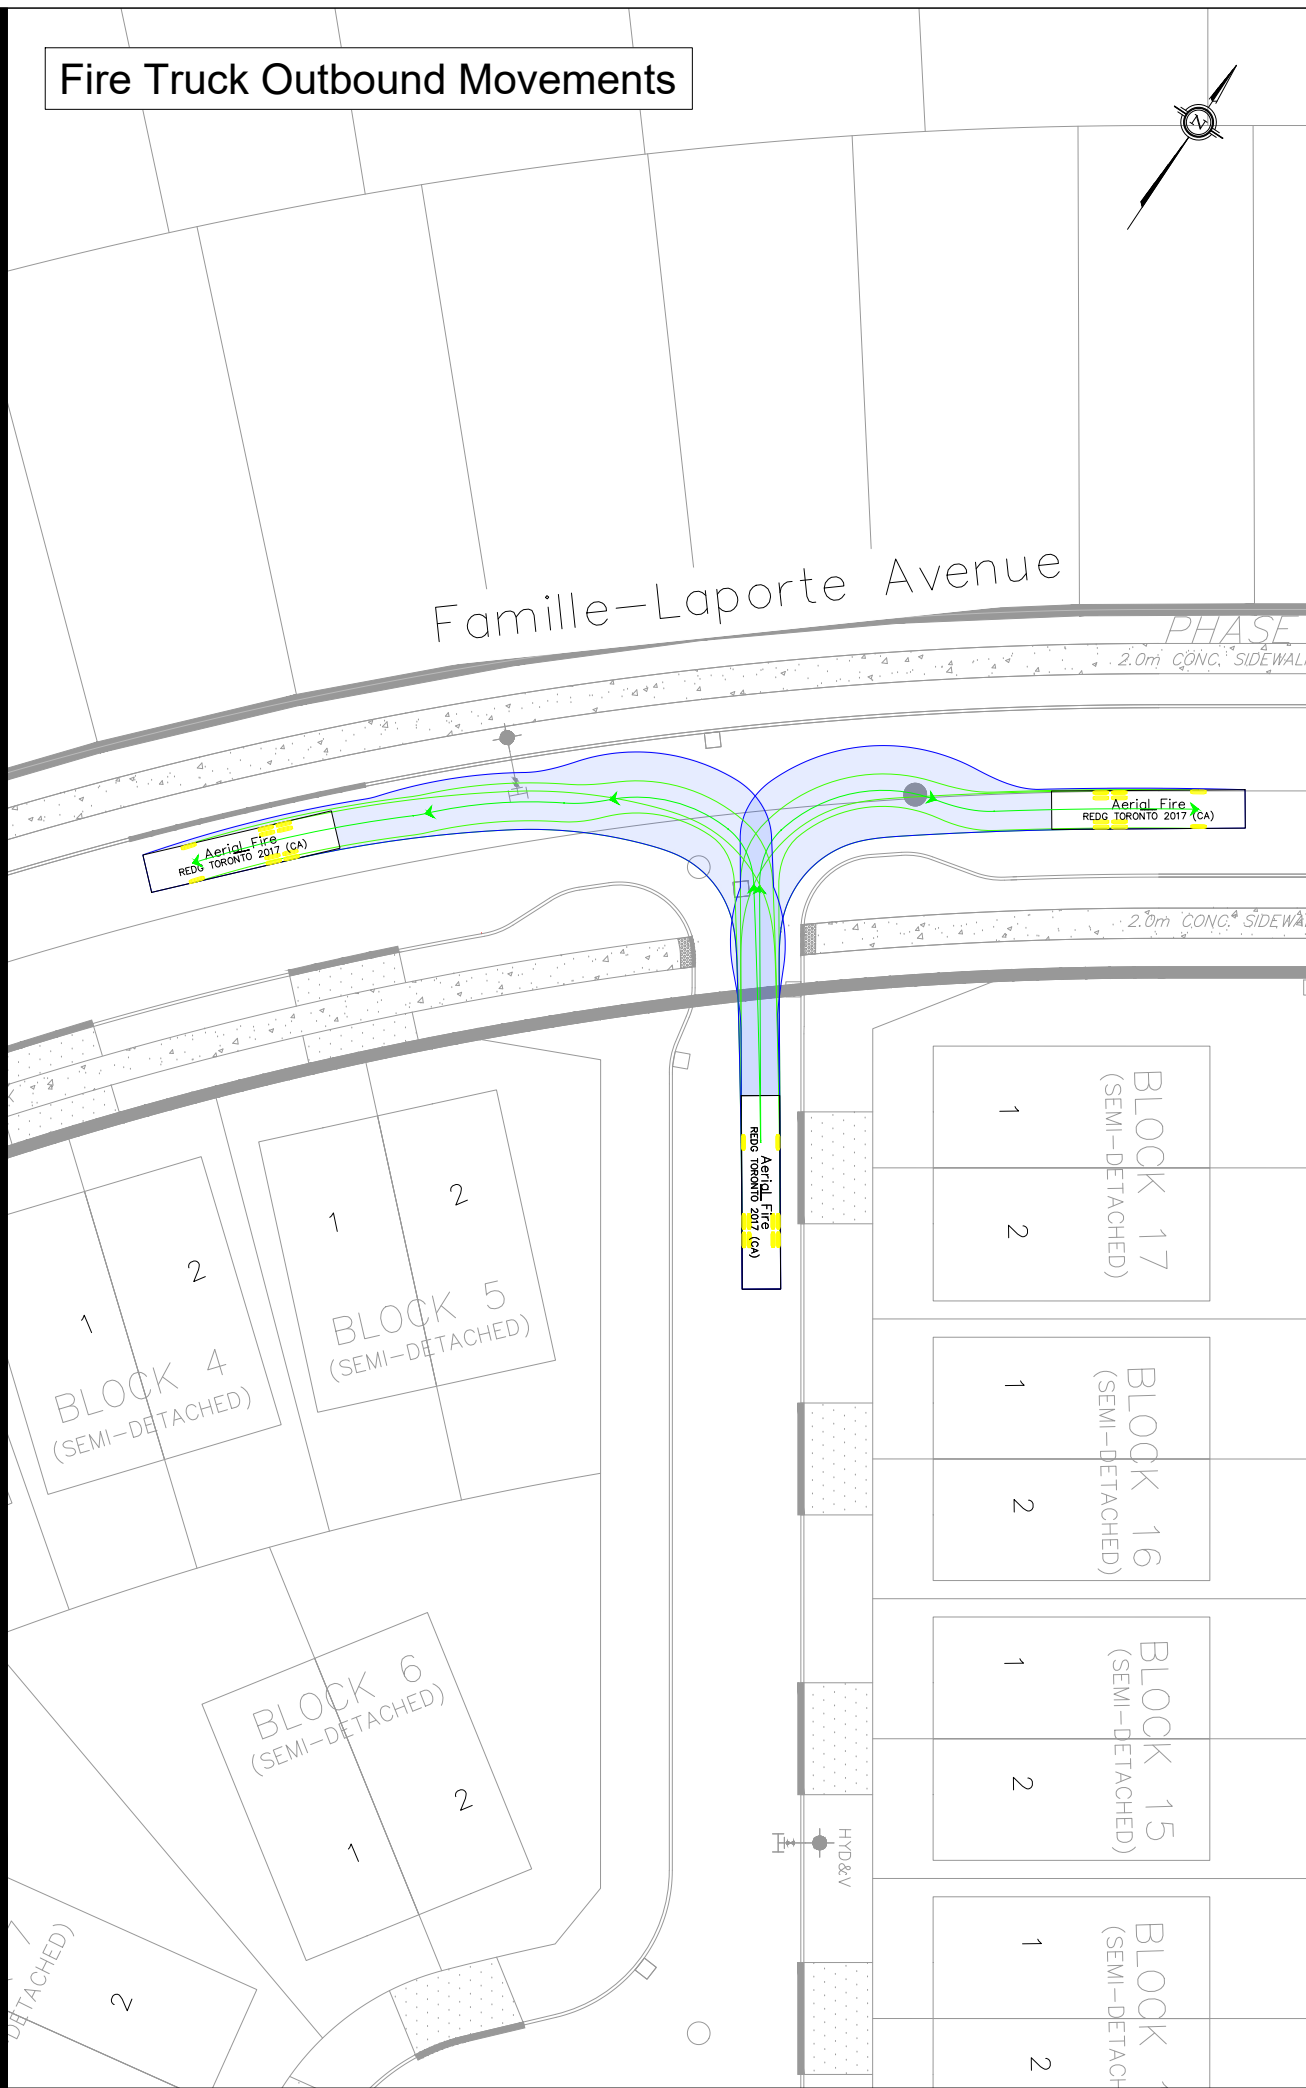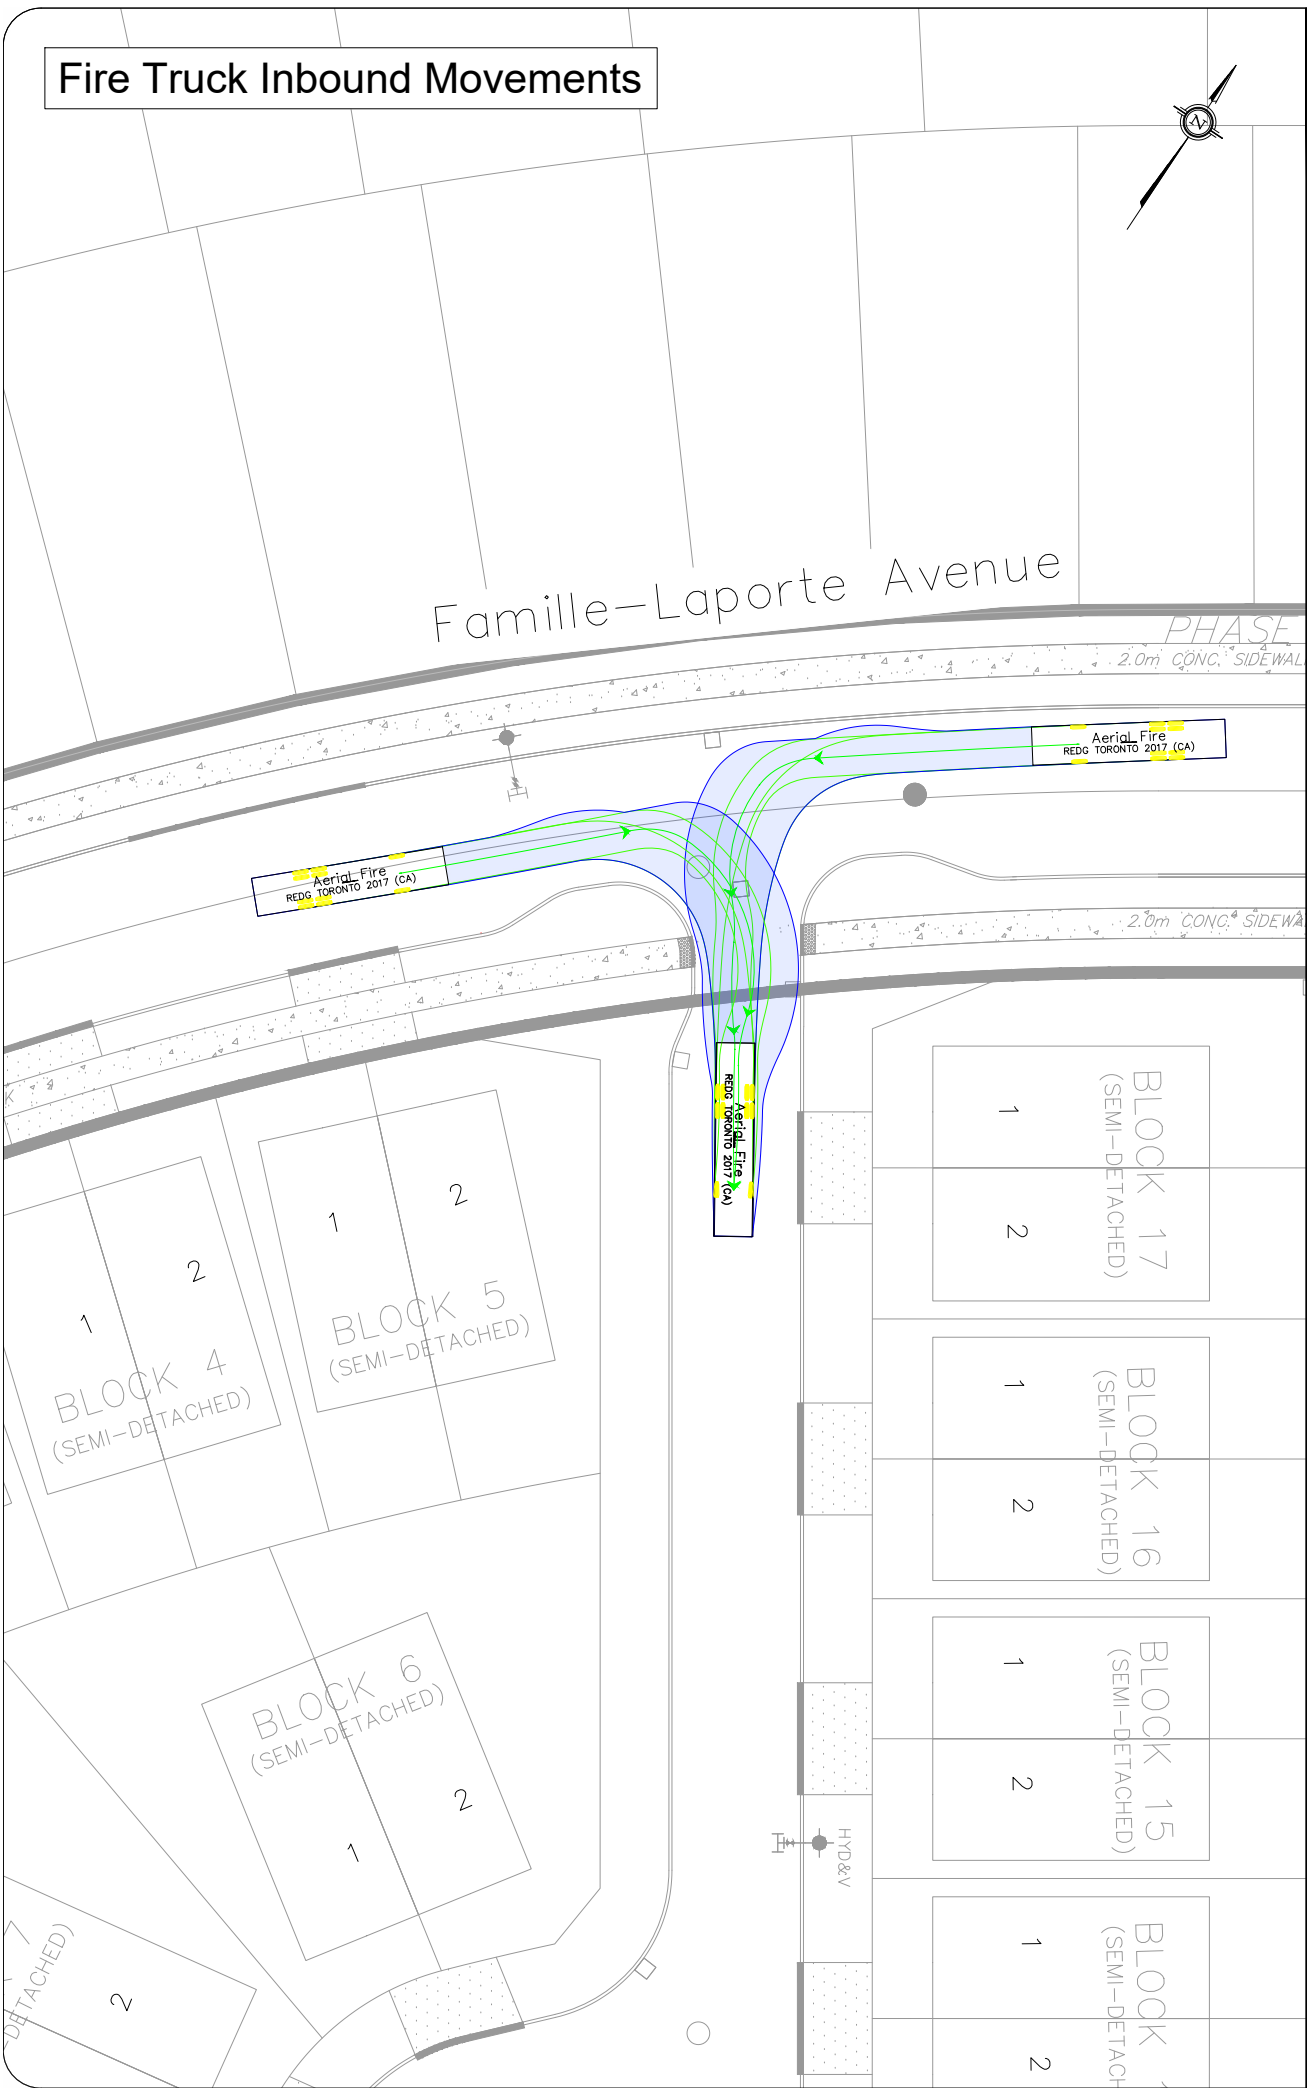

Notes:

12800
3090 5840

Aerial Fire
REDG TORONTO 2017 (CA)

Width : 2540
Track : 2540
Lock to Lock Time : 6.0
Steering Angle : 37.0

01	Issued For Review:	CH	2026-07-22
REV:	DESCRIPTION:	BY:	DATE:
STATUS:			

CGH Transportation
6 Plaza Court
Ottawa, ON
K2H 7W1
(343) 999-9117

CLIENT: Taggart (Cardinal Creek) Corporation


ARCHITECT:

SITE: Tamarack Cardinal Creek Village, Phase 8




TITLE: Fire Truck Movement Analysis (1)

SCALE AT A3: NTS	DATE: 2026-07-22	DRAWN: CH	CHECKED: JK
PROJECT NO: 2026-007	DRAWING NO: 002	REVISION: 01	

HSU Turnaround Movement (1)

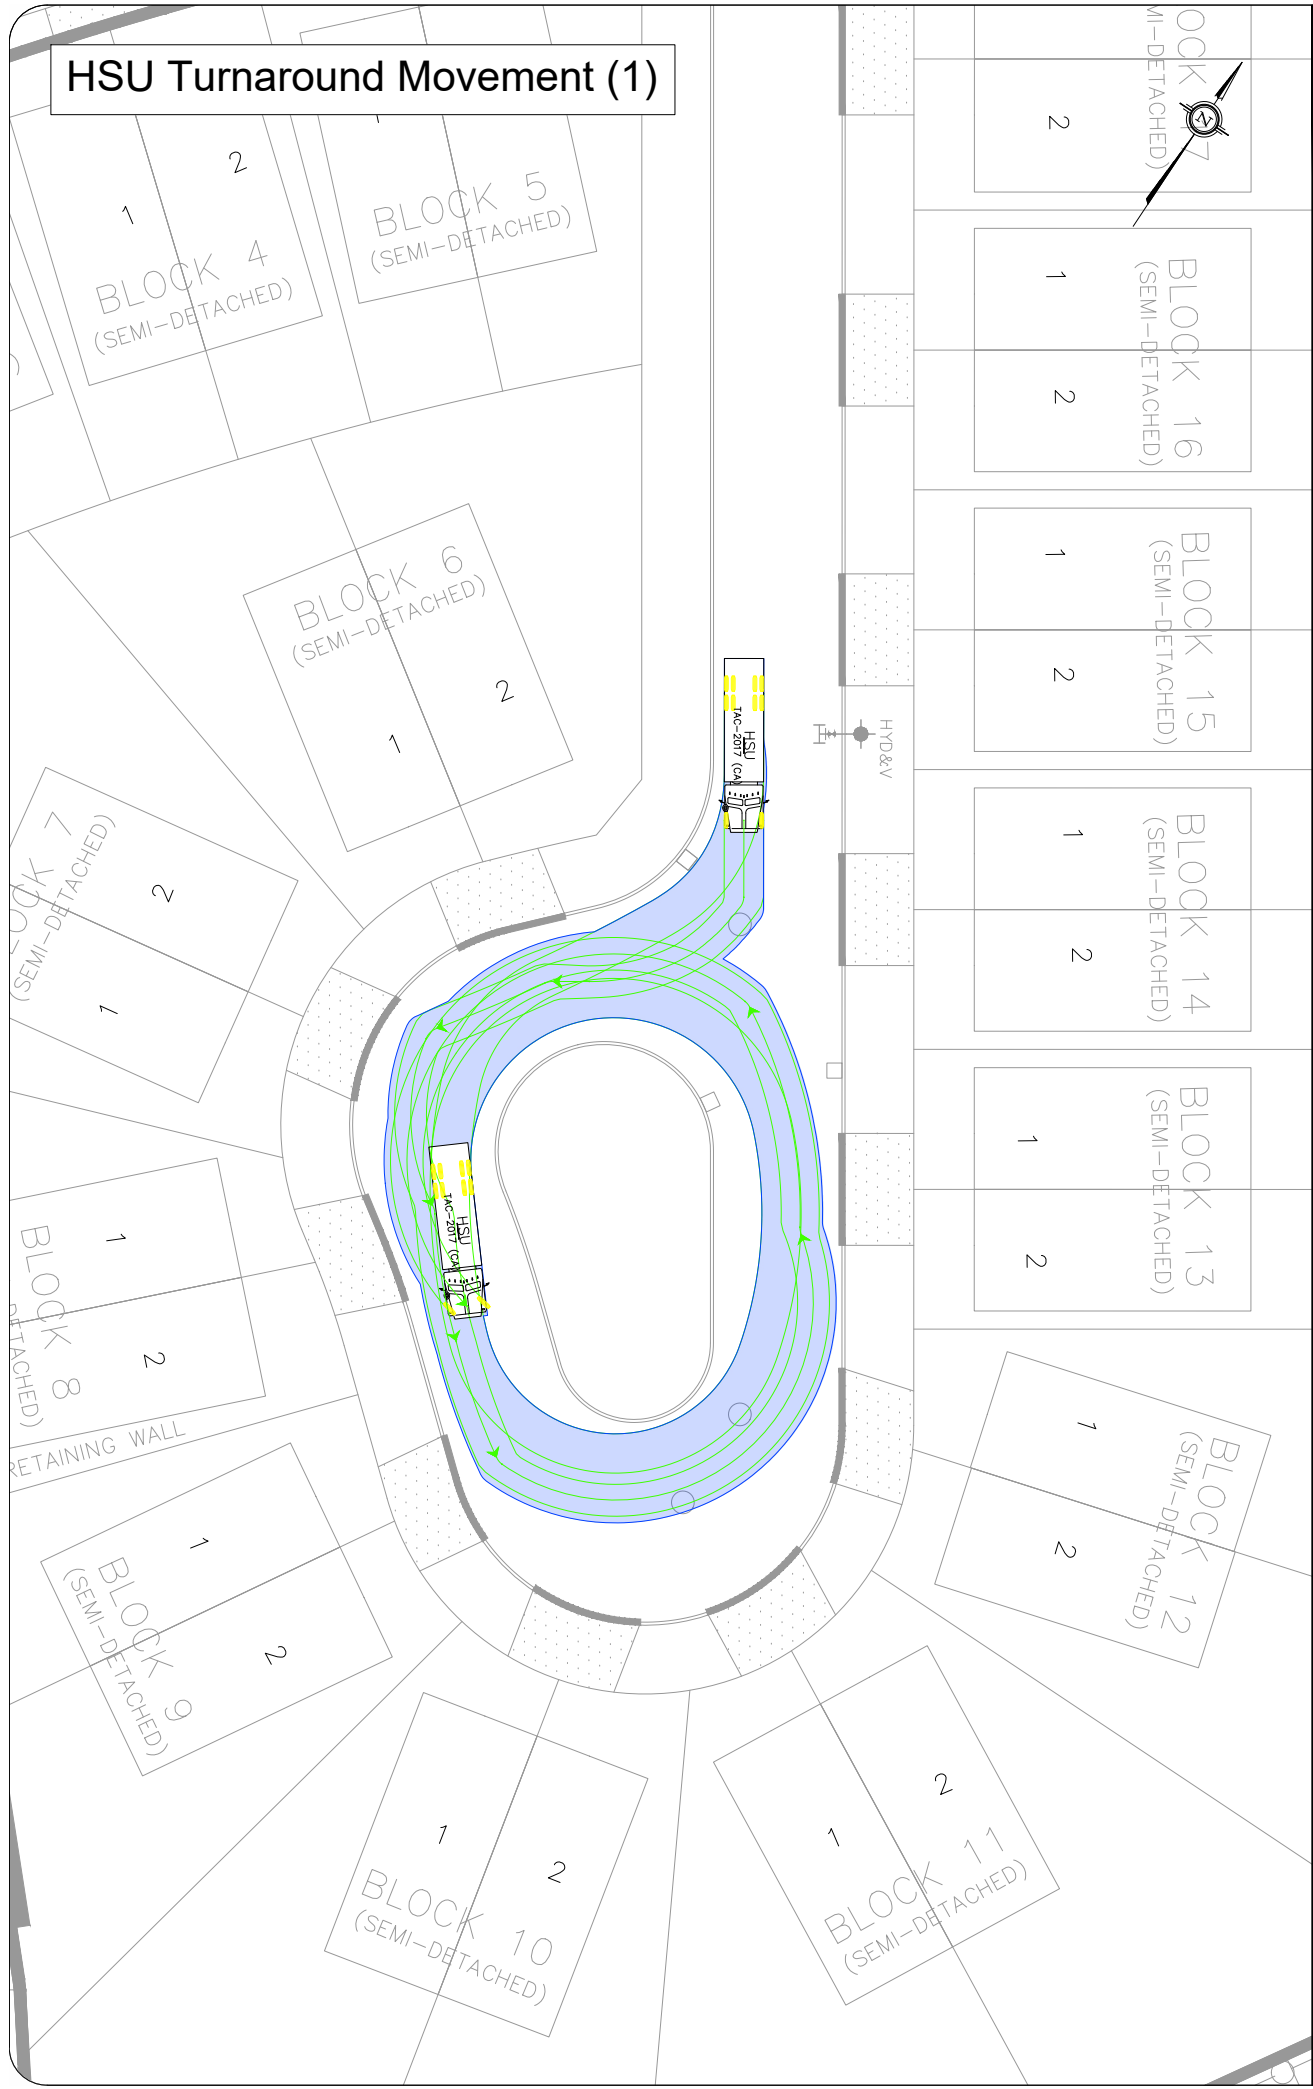

HSU Turnaround Movement (2)

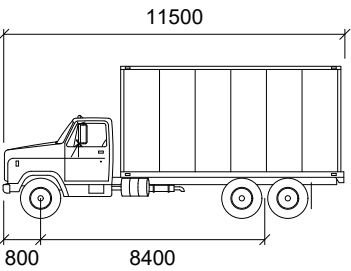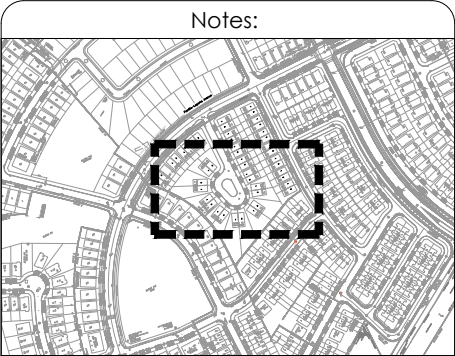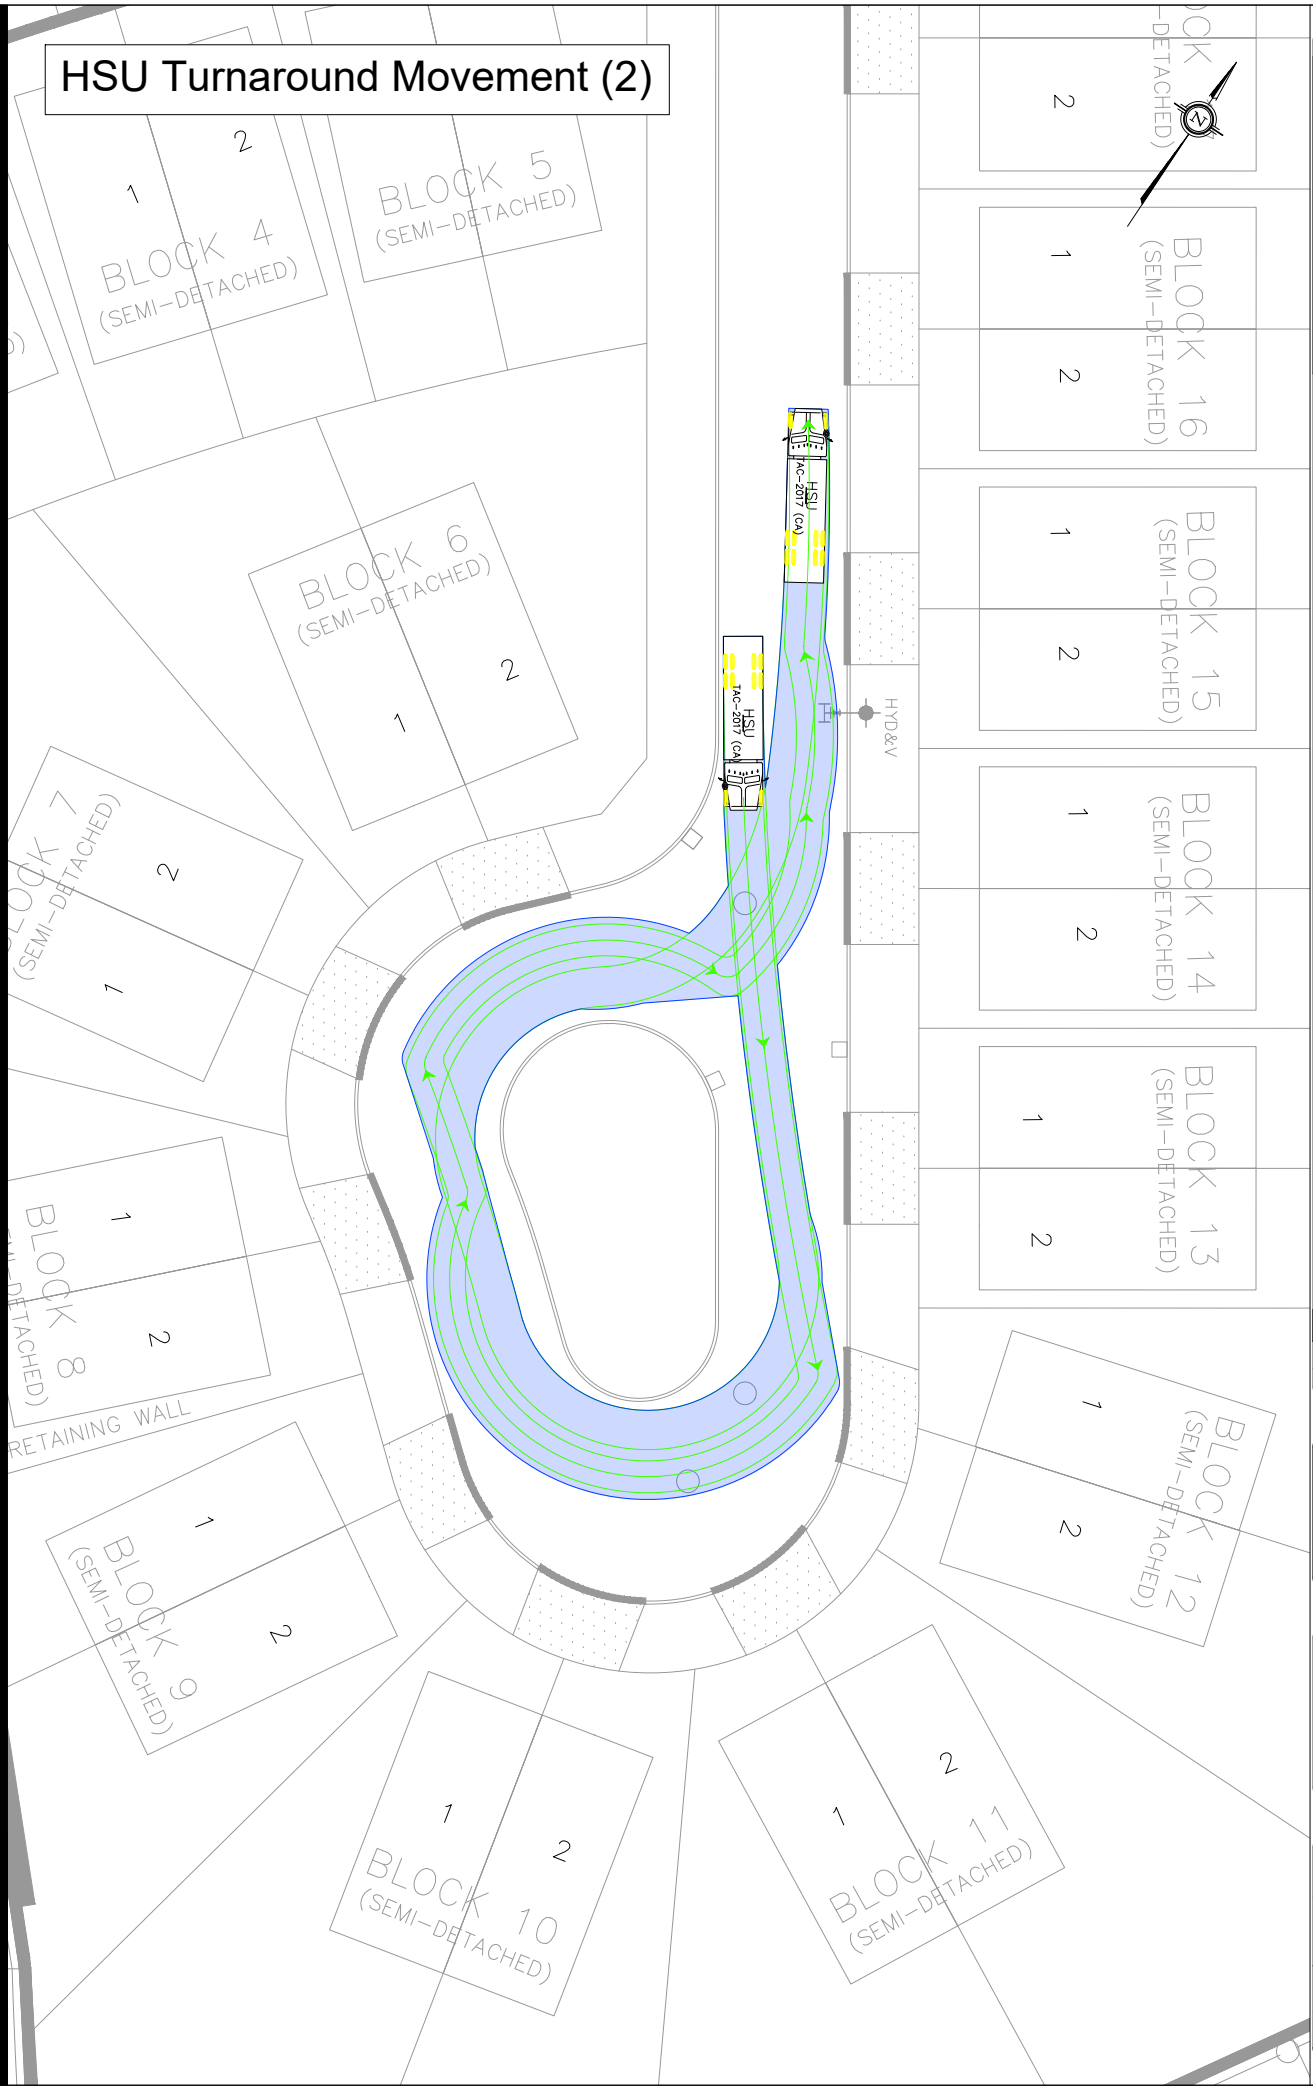

HSU	
	mm
Width	: 2600
Track	: 2600
Lock to Lock Time	: 6.0
Steering Angle	: 40.0

01	Issued For Review:	CH	2026-07-22
REV:	DESCRIPTION:	BY:	DATE:
STATUS:			




CGH Transportation
6 Plaza Court
Ottawa, ON
K2H 7W1
(343) 999-9117


CLIENT:	Taggart (Cardinal Creek) Corporation
ARCHITECT:	

SITE:	Tamarack Cardinal Creek Village, Phase 8		
TITLE:	HSU Movement Analysis (2)		
SCALE AT A3:	DATE:	DRAWN:	CHECKED:
NTS	2026-07-22	CH	JK
PROJECT NO:	DRAWING NO:	REVISION:	
2026-007	003	01	



Fire Truck Turnaround Movement (1)

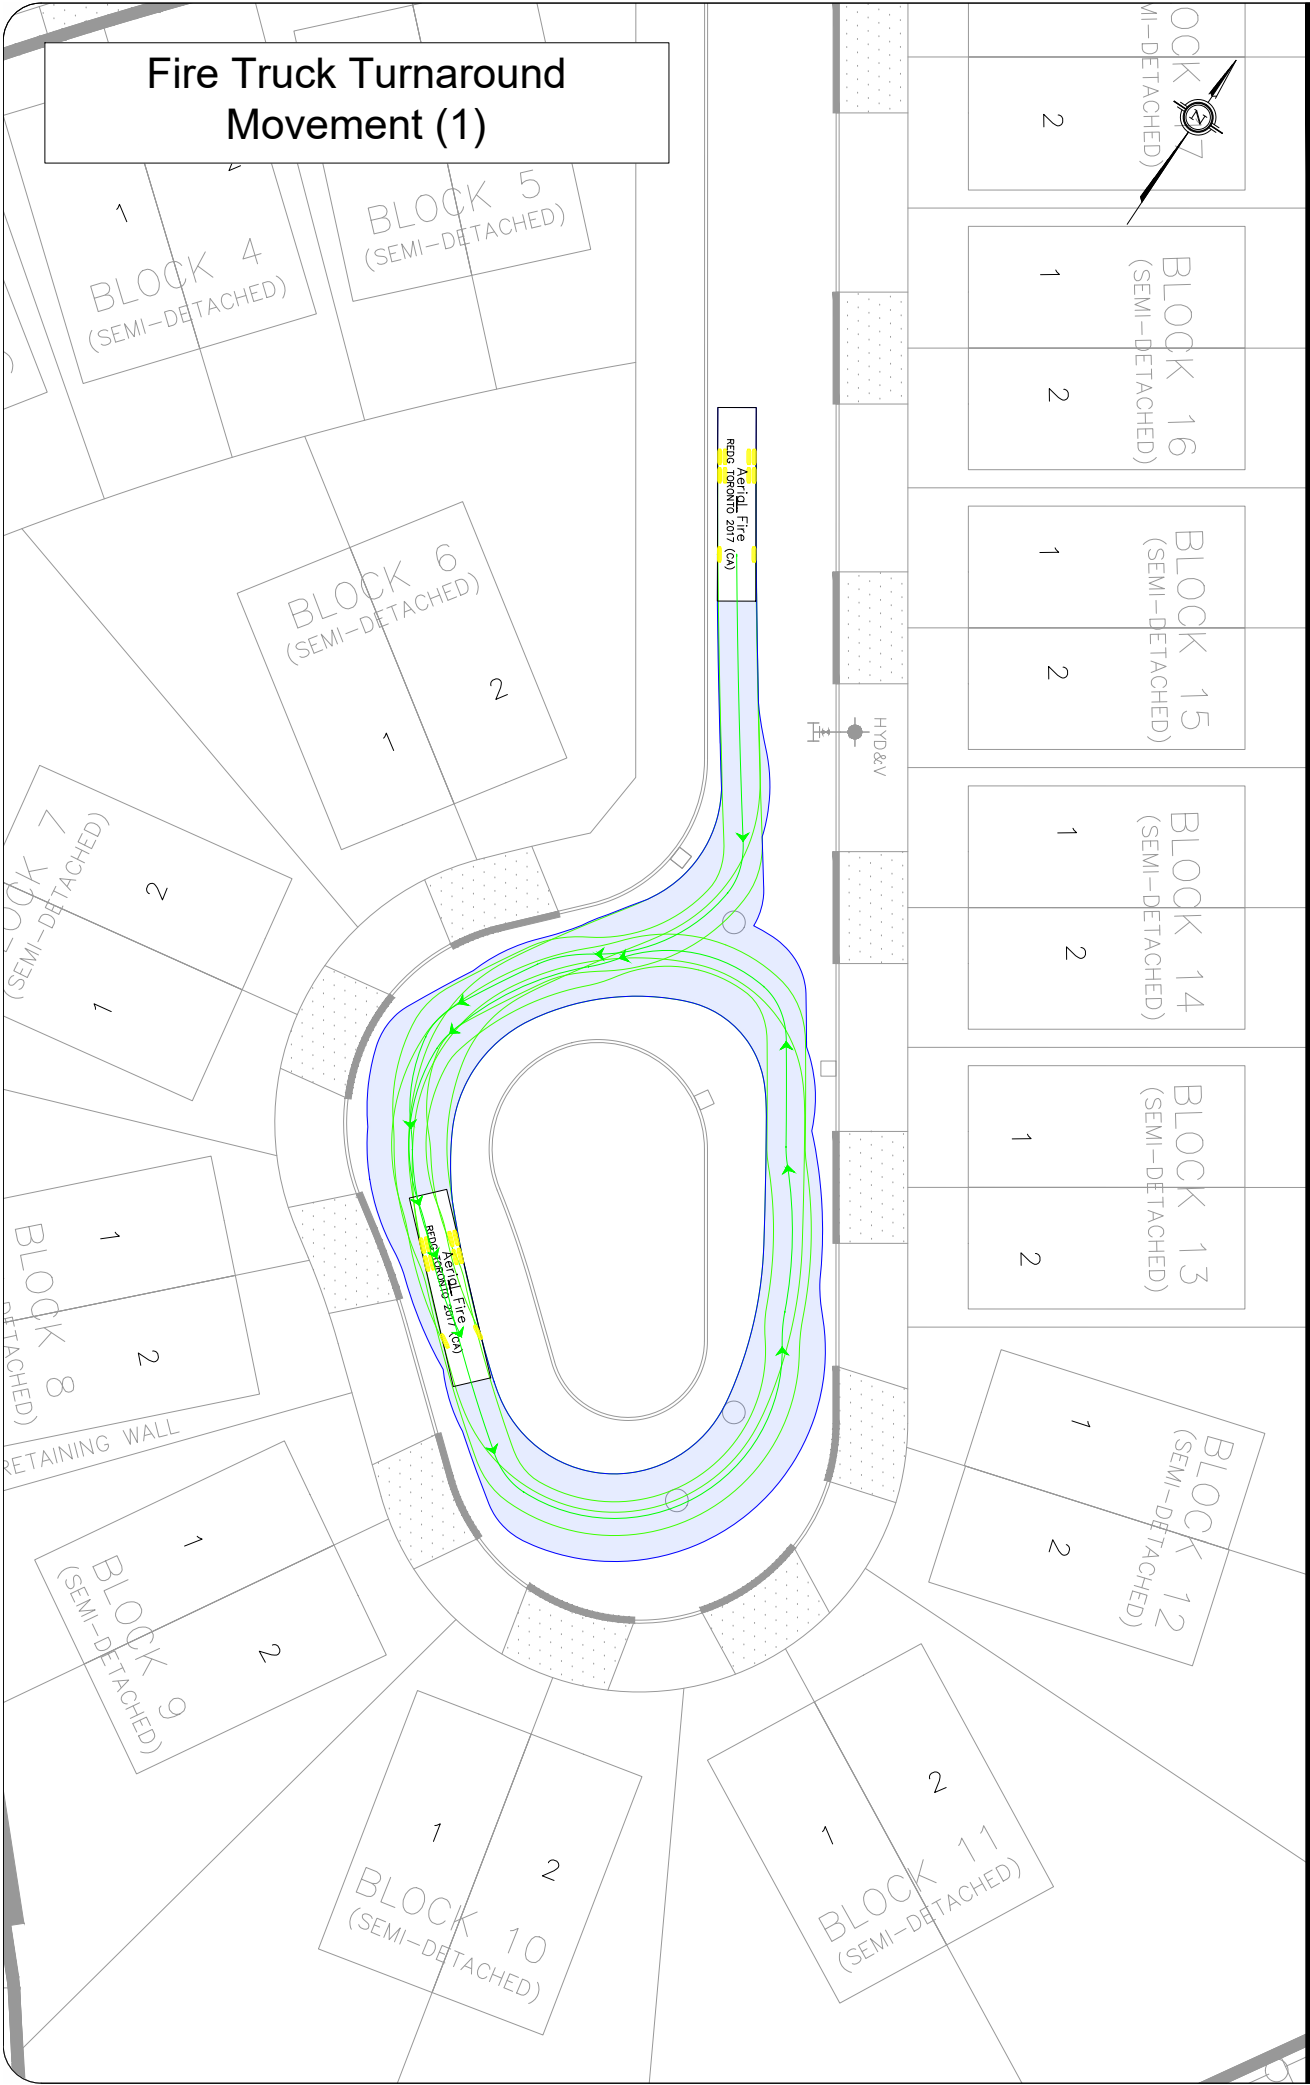

Fire Truck Turnaround Movement (2)

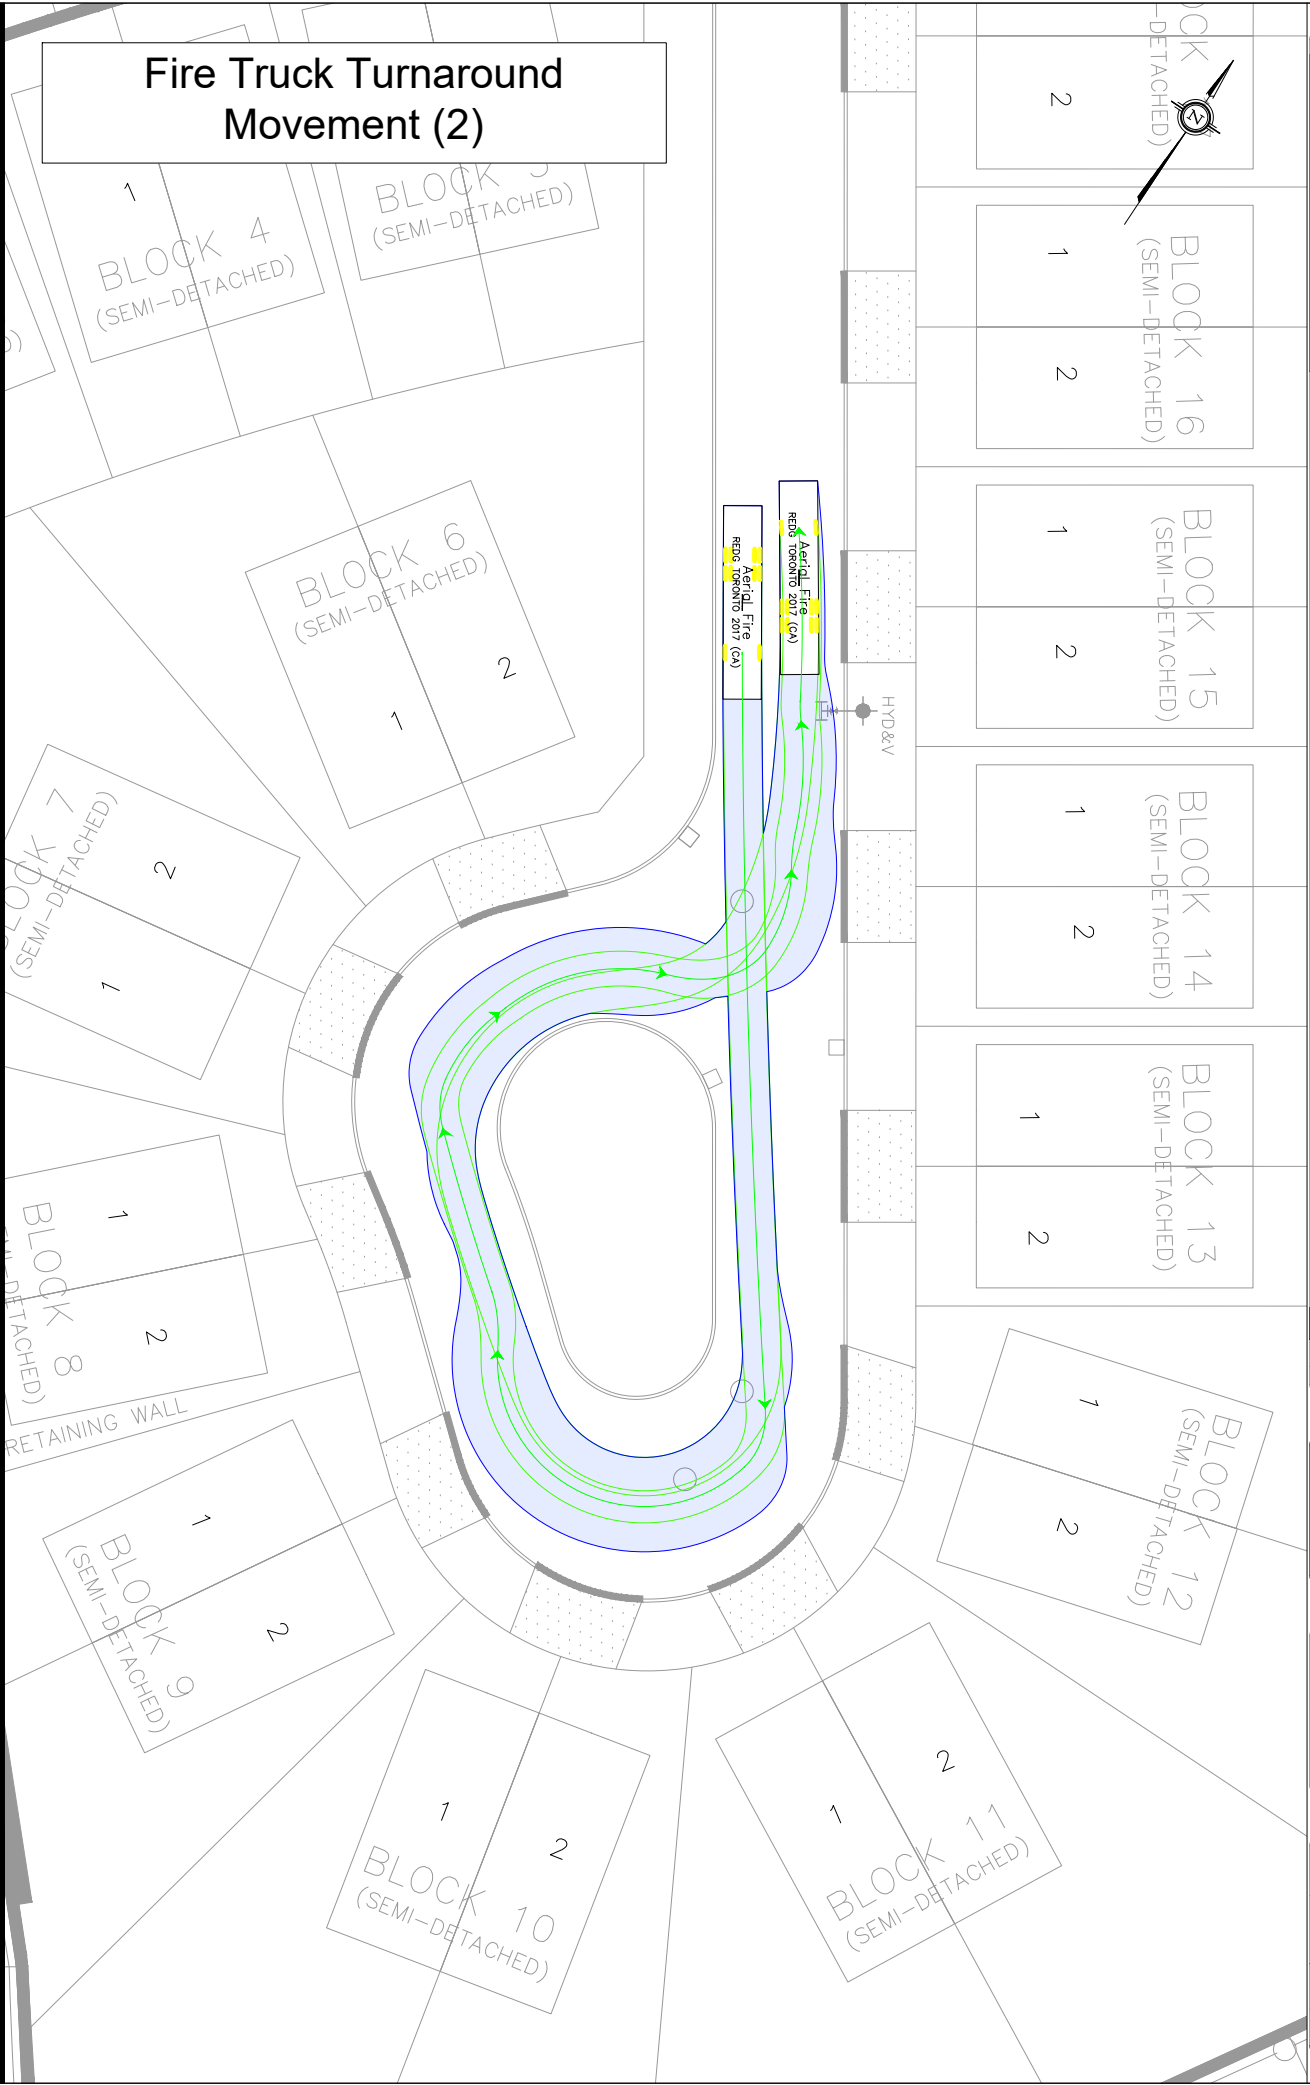

Notes:

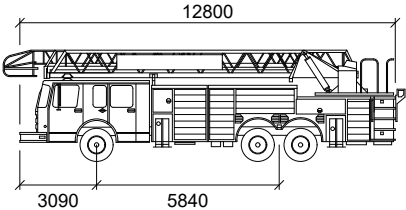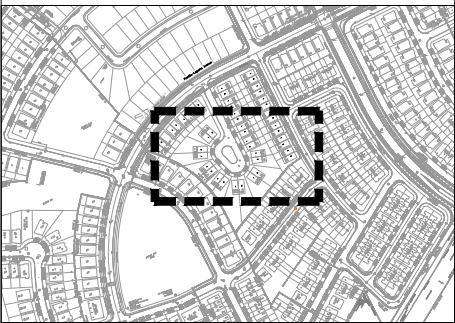

Aerial Fire

Width	: 2540
Track	: 2540
Lock to Lock Time	: 6.0
Steering Angle	: 37.0

01	Issued For Review:	CH	2026-07-22
REV:	DESCRIPTION:	BY:	DATE:
STATUS:			



CGH Transportation
6 Plaza Court
Ottawa, ON
K2H 7W1
(343) 999-9117

CLIENT: Taggart (Cardinal Creek) Corporation

ARCHITECT:

SITE: Tamarack Cardinal Creek Village, Phase 8

TITLE: Fire Truck Movement Analysis (2)

SCALE AT A3:	DATE:	DRAWN:	CHECKED:
NTS	2026-07-22	CH	JK
PROJECT NO:	DRAWING NO:	REVISION:	
2026-007	004	01	