


M:\2023\123006\CAD\Civil\123006-GP.dwg, FIG 4, Jun 30, 2026 - 12:09pm, c:\sser

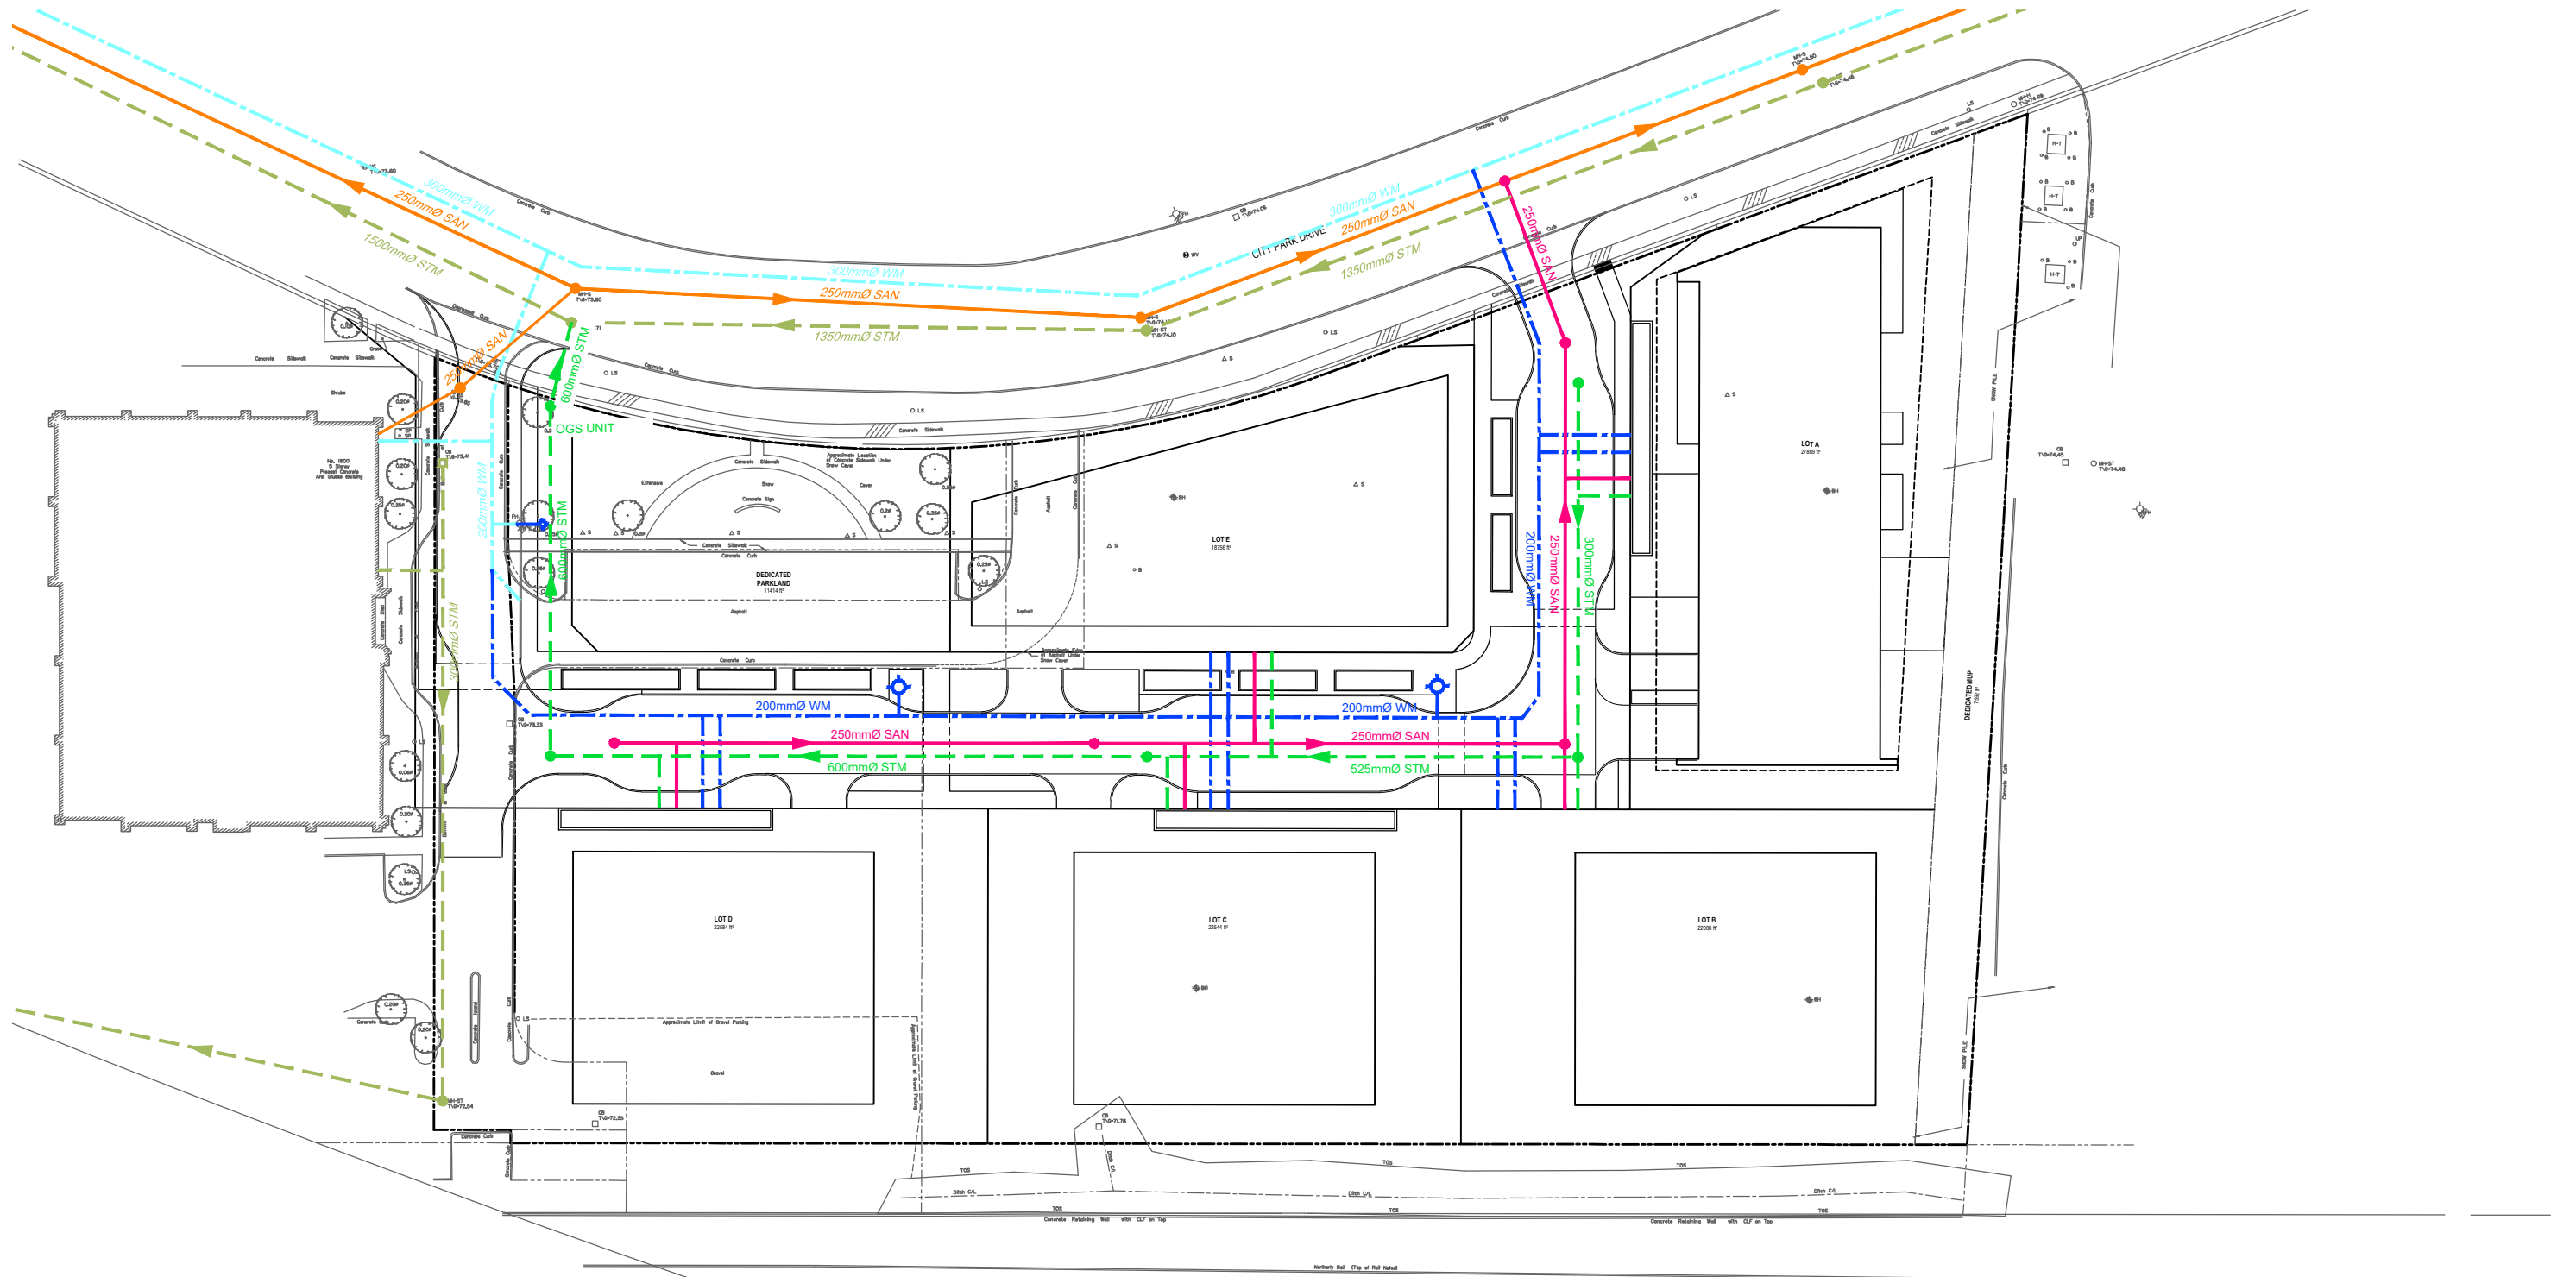

LEGEND

- PROPERTY LINE
- EXISTING WATERMAIN
- EXISTING SANITARY SEWER AND DIRECTION OF FLOW
- EXISTING STORM SEWER AND DIRECTION OF FLOW
- PROPOSED WATERMAIN
- PROPOSED SANITARY SEWER AND DIRECTION OF FLOW
- PROPOSED STORM SEWER AND DIRECTION OF FLOW
- PROPOSED HYDRANT C/W VALVE AND VALVE BOX



Engineers, Planners & Landscape Architects
Suite 200, 240 Michael Cowpland Drive
Ottawa, Ontario, Canada K2M 1P6

Telephone (613) 254-9643
Facsimile (613) 254-5867
Website www.novatech-eng.com

2000 CITY PARK DRIVE

CONCEPTUAL SERVICING PLAN

SCALE 1 : 750

DATE JUNE 2026 JOB 123006 FIGURE 4

CUT11V17 DWG 270mm V122mm