


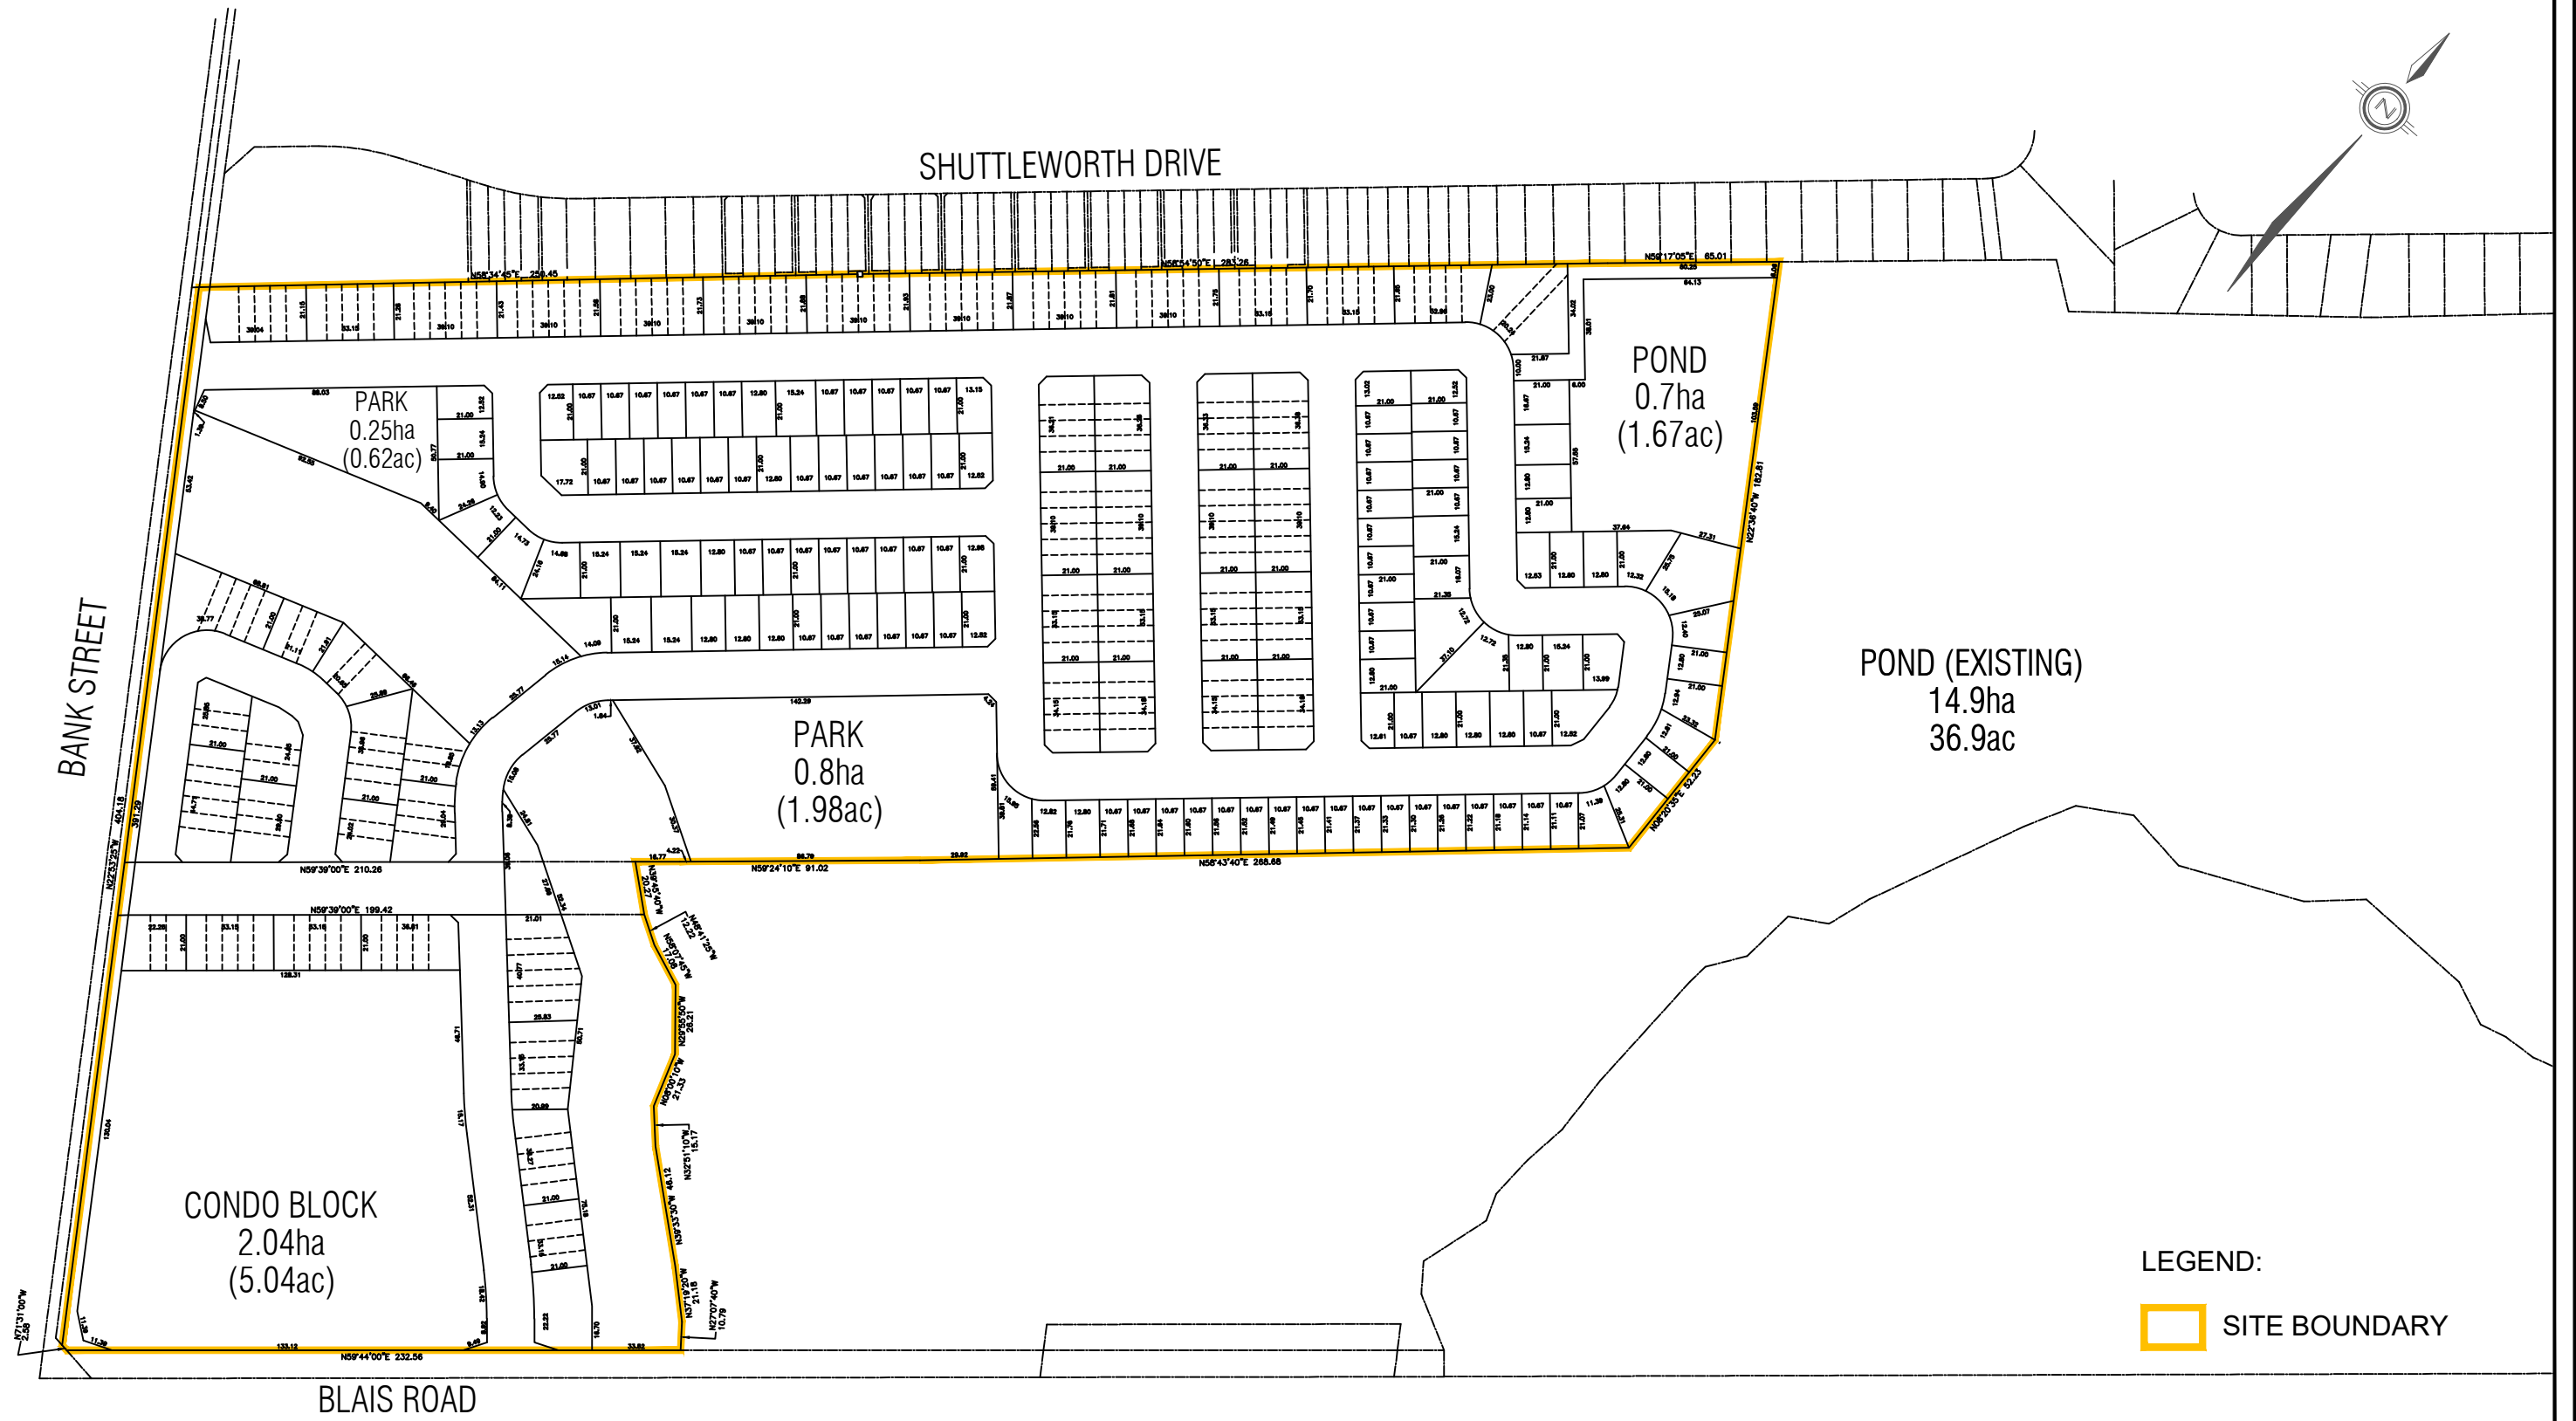

120 Iber Road, Unit 103
Stittsville, ON K2S 1E9
TEL: (613) 836-0856
FAX: (613) 836-7183
www.DSEL.ca

CAIVAN LEITRIM SUBDIVISION PLAN CITY OF OTTAWA

PROJECT No.:	24-1414
SCALE:	1:2500
DATE:	JULY 2026
FIGURE:	2