


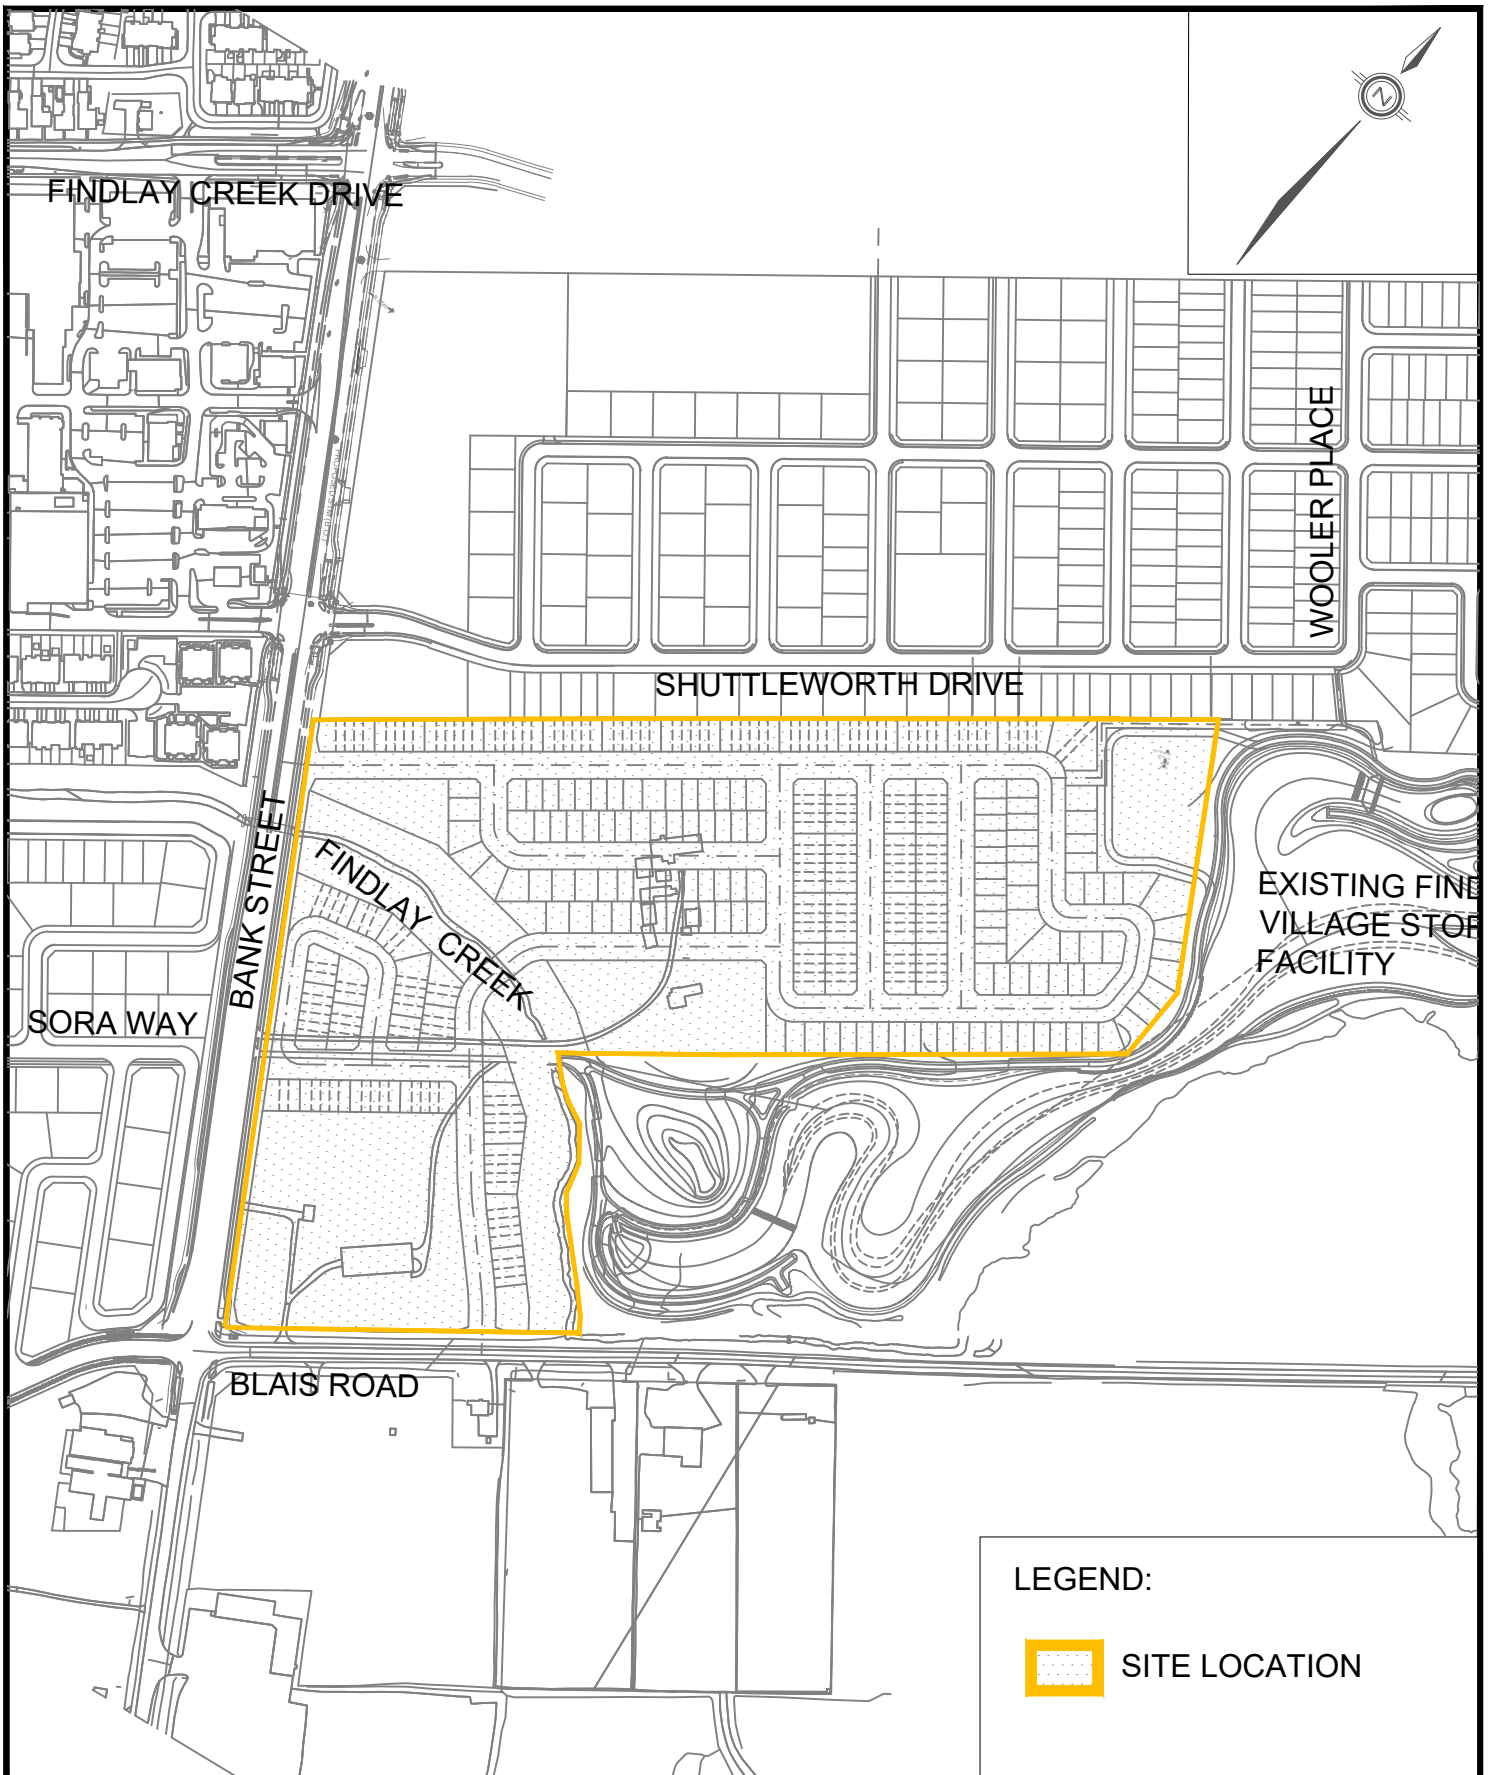

120 Iber Road, Unit 103
Stittsville, ON K2S 1E9
TEL: (613) 836-0856
FAX: (613) 836-7183
www.DSEL.ca

CAIVAN LEITRIM
KEY PLAN
CITY OF OTTAWA

DATE:	JULY 2026
SCALE:	1:5000
PROJECT No.:	24-1414
FIGURE:	1