




CONSULTANTS

NOTICE
ISSUED FOR DEVELOPMENT PERMIT
NOT FOR CONSTRUCTION

REV.	DATE	NOTE
A	20-04-2025	DP REVISIONS
B	22-05-2025	DP REVISIONS
C	05-06-2025	DP REVISIONS

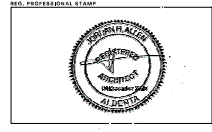

DEVELOPMENT PERMIT #

BUILDING PERMIT #

NORTH

PROJECT
ROXBORO HOUSE
 451 30 AVENUE SW
 CALGARY, ALBERTA
 LOT # 2; BLOCK 98; PLAN 40204P

DRAWING
EAST AND WEST ELEVATION


PROJECT NUMBER
ROXY

DRAWN DATE SCALE
 EF 09 - DEC - 2025 1:50


CHECKED SHEET
 JRA @ A1

DRAWING NUMBER
A-0504

B

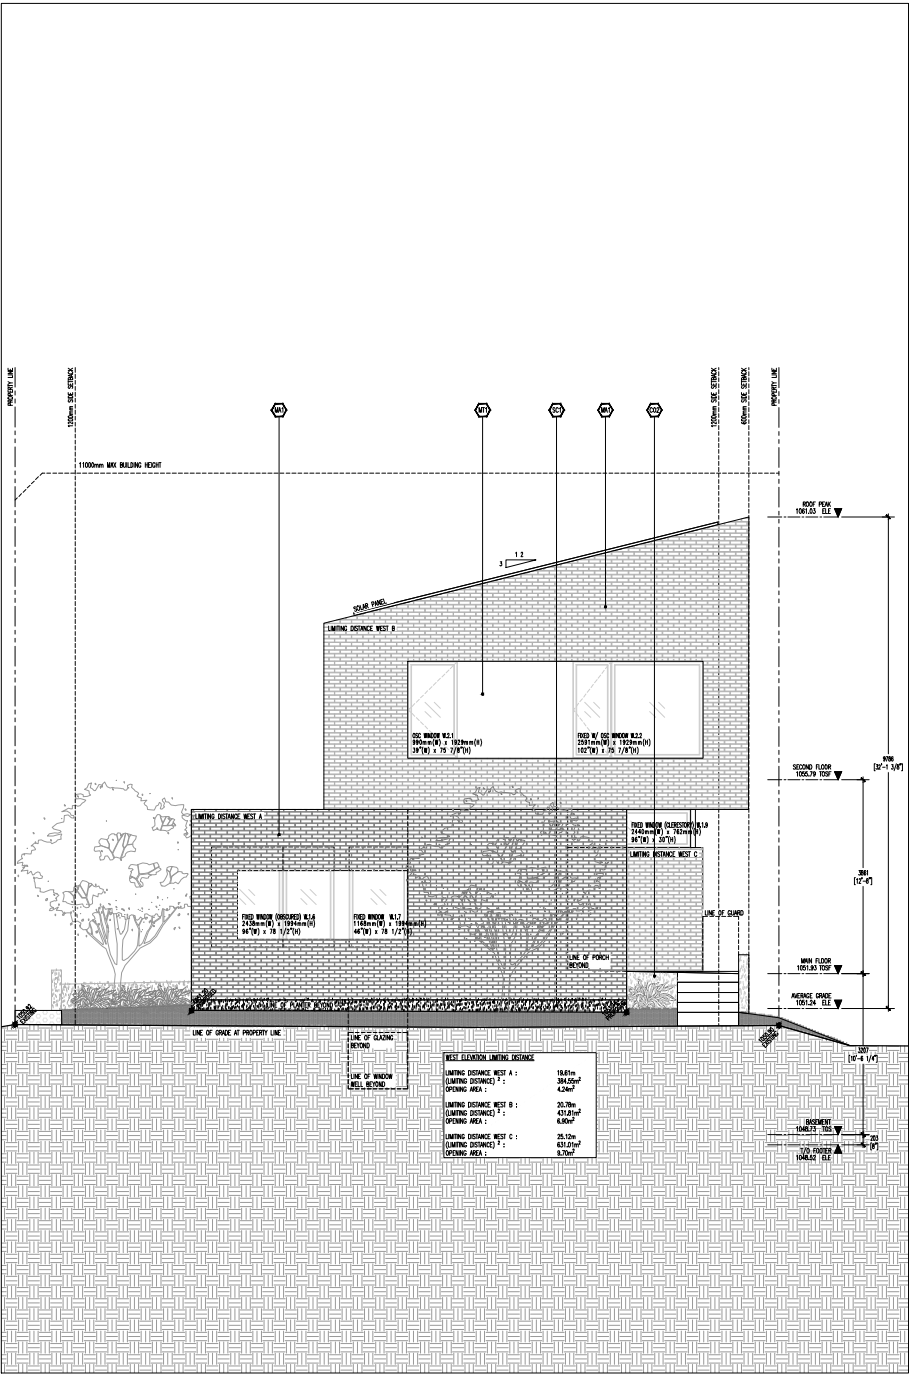

01 WEST ELEVATION

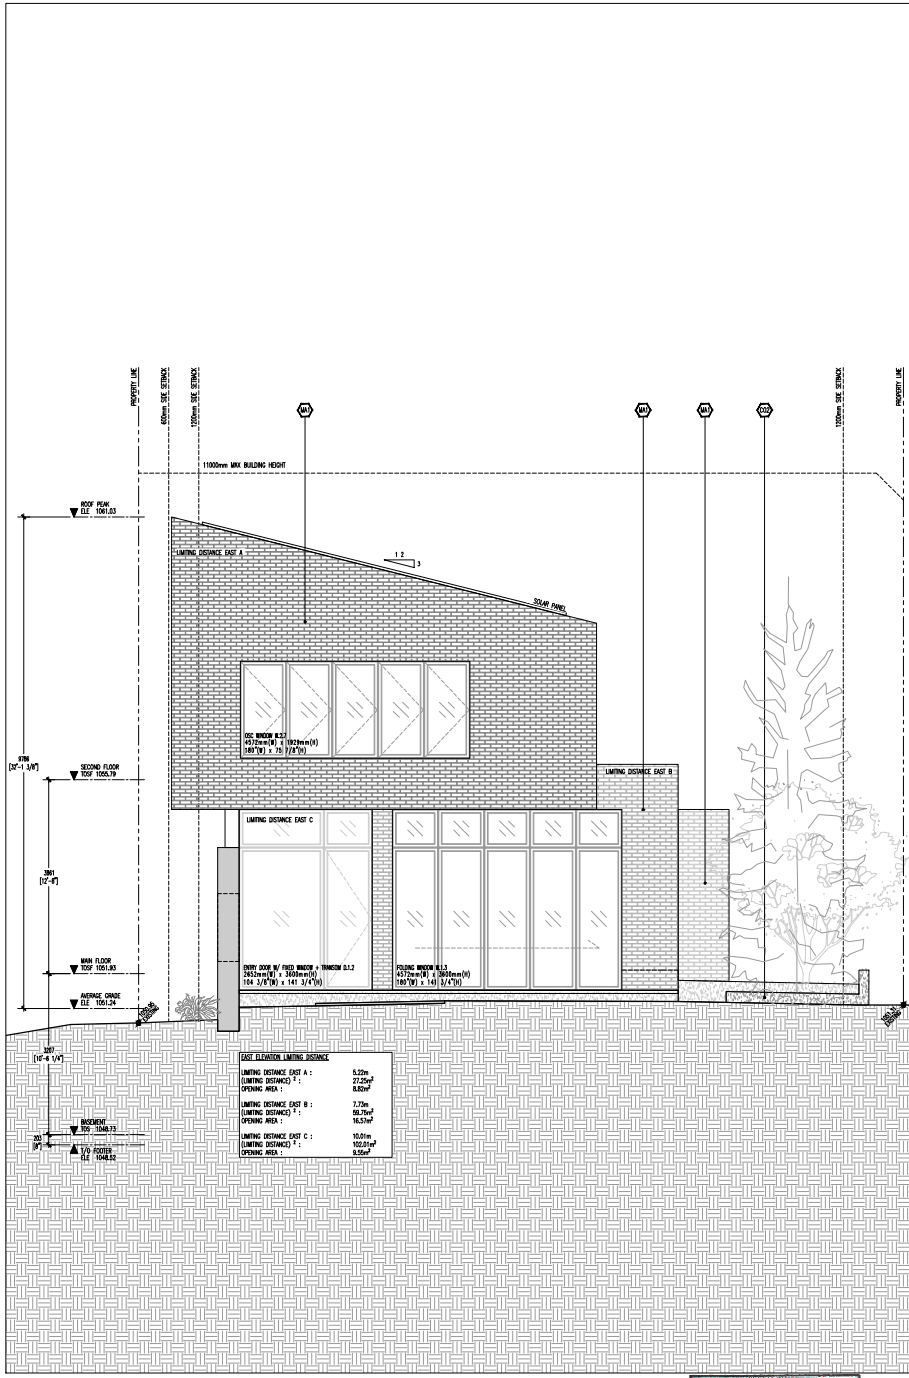

02 EAST ELEVATION

ANONYMOUS ARCHITECTURE INC.
 PERMIT No. AC 1742B
 ISSUED PURSUANT TO THE
 ARCHITECTS ACT OF ALBERTA



CONSULTANTS:

**ISSUED FOR DEVELOPMENT PERMIT
 NOT FOR CONSTRUCTION**


NO. PROFESSIONAL T.M.P.



REGULATORY PERMIT #
 BUILDING PERMIT #


NORTH

 ARCHITECTURE INC.

PROPOSED SITE PLAN
ROXY

 PROJECT: ROXY

A-0104

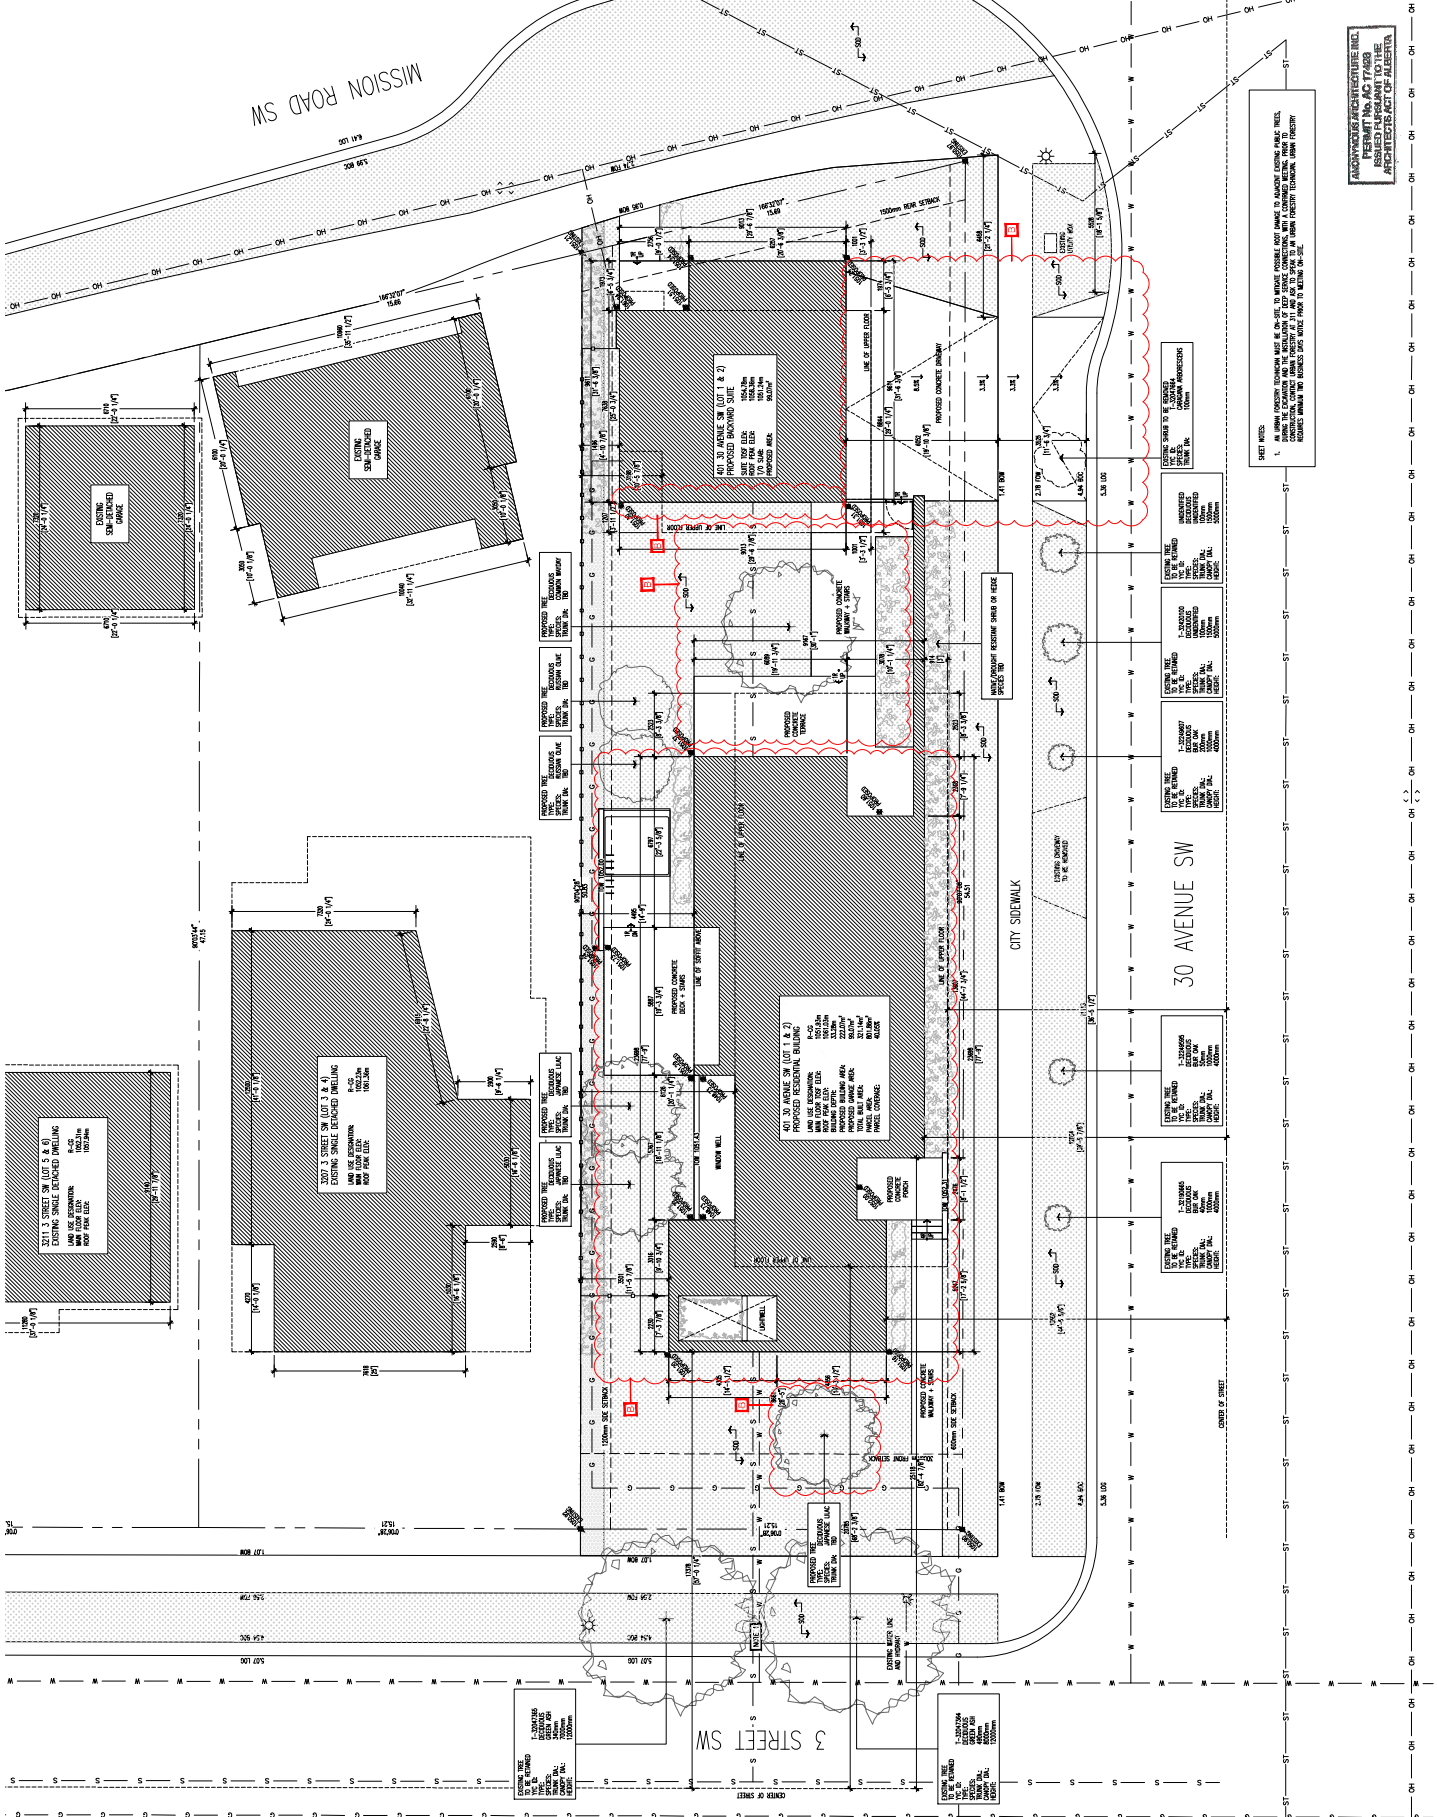

NOTES:

ARCHITECTURE INC.
 ARCHITECTS OF ALBERTA

01 02 




ISSUED FOR DEVELOPMENT PERMIT
NOT FOR CONSTRUCTION





TREE PROTECTION PLAN
 ROXY

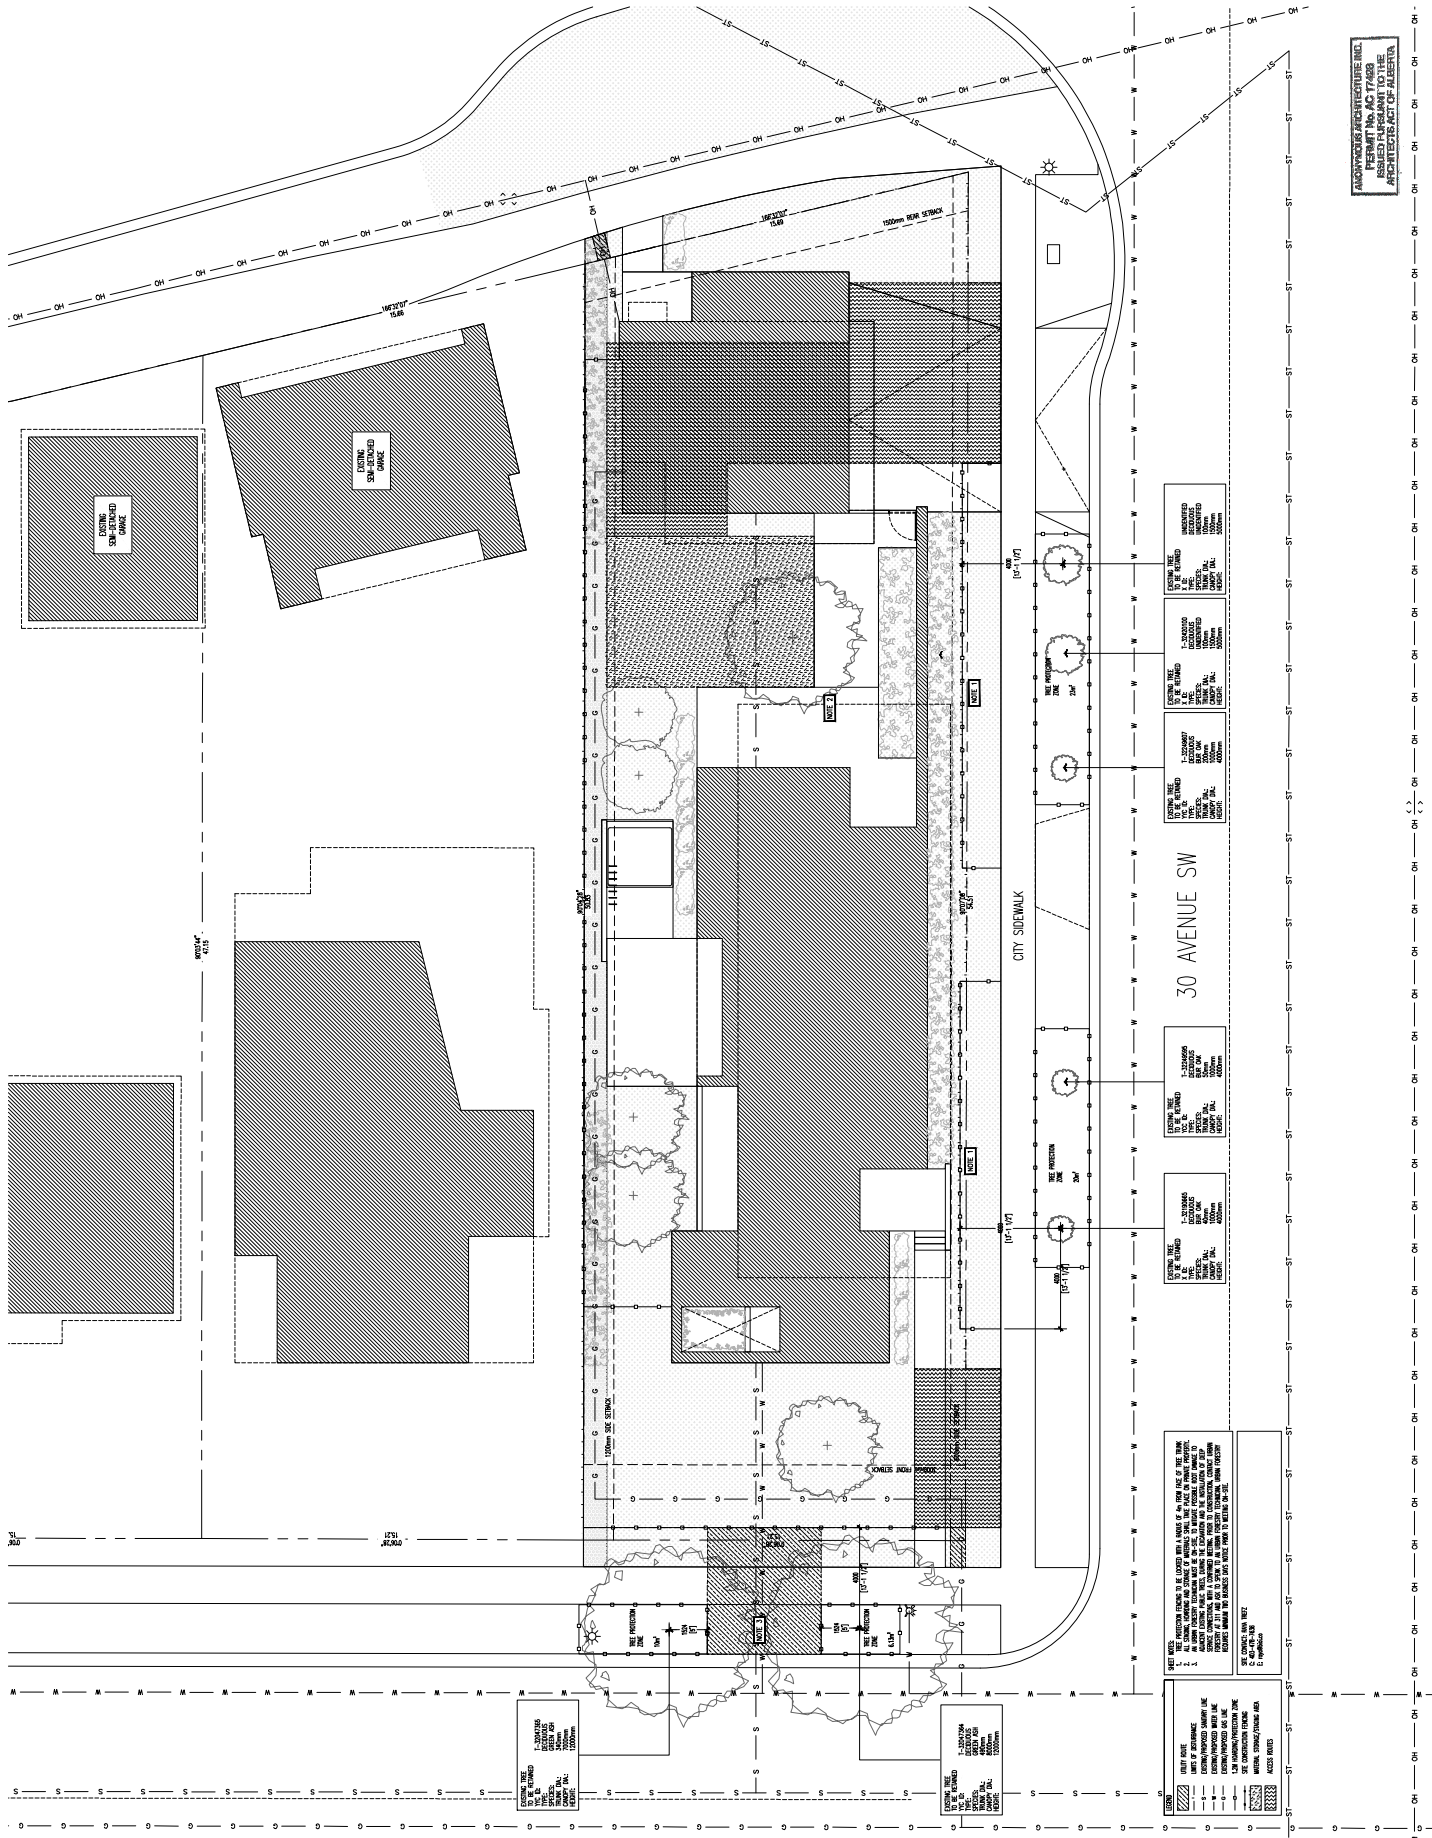

ARCHITECTURE INC.
 ARCHITECTS OF ALBERTA

