

GLOBAL SURVEYS GROUP
308, 301-14th Street N.W.
Calgary, Alberta T2N 2A1
Phone (403) 283-5455
E-mail: admin@theglobalgroup.ca


Lot(s)	47	
Block	9	
Plan	891	1853


Atlin Amundrud, Alberta Land Surveyor do hereby certify that this Report was prepared and performed under my personal supervision and in accordance with the Manual Of Standard Practice of the Alberta Land Surveyor's Association and supplements thereto. Accordingly, within those standards as of the date of this Report, I am of the opinion that:

The Plan illustrates the boundaries of the Property, the improvements as defined in Part B, Section 7.6 of the Alberta Land Surveyors' Association's Standard Practice, registered easements and right-of-way affecting the extent of the title to the property:

- The improvements are entirely within the boundaries of the property unless otherwise noted;
- Visible encroachments exist on the Property from any improvement situated on an adjacent property unless otherwise noted; and
- No visible encroachments exist on registered easements or rights-of-way affecting the extent of the property, unless otherwise noted.

Title information is based on a title search dated
October 25th A.D. 2004 C of T. No. 011 307 611
Unless otherwise specified the dimensions shown relate to
distances from Property boundaries to foundation walls at time
of survey.

Distances are in metres and decimals thereof. This document is not valid unless it bears an original signature (in blue ink) and a red Global Surveys Group permit stamp. Purpose: This Report has been prepared for the benefit of the Property owner, subsequent owners and any of their agents for the purpose of a real estate transaction. Copying is permitted only for the benefit of these parties. Where applicable, registered easements and utility rights of way affecting the extent of the property have been shown on the plan. Unless shown otherwise, the property corner markers have not been placed during the survey for this report. The signs should not be used to establish boundaries due to the risk of misinterpretation or measurement error by the user. The information on the Real Property Report reflects the status of this property as of the date of survey only. Users are encouraged to have the Real Property Report updated for future requirements.

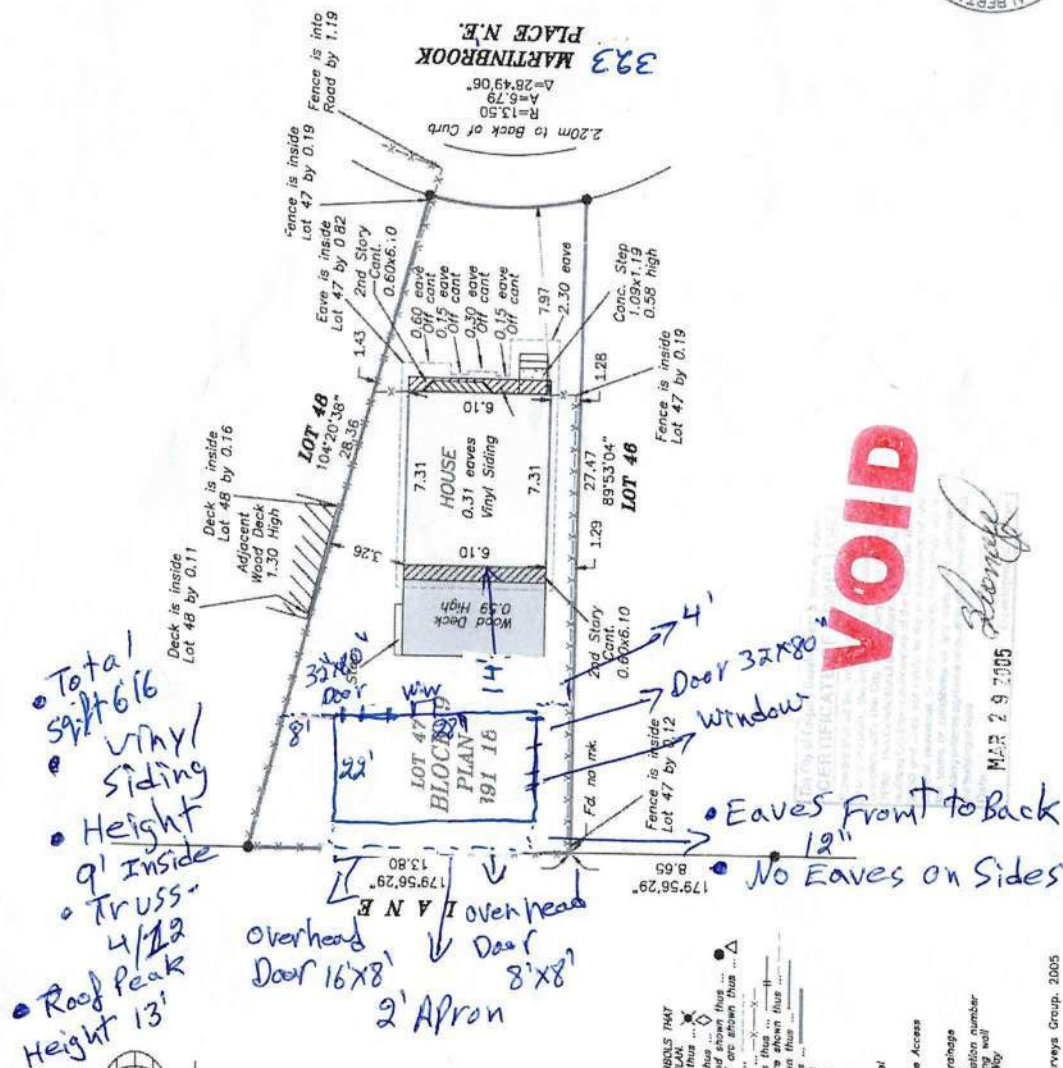

LEGEND

[illegible]

© Copyright Global Surveys Group 2005



Dated this 1st day of March A.D. 2005.

MUNICIPAL ADDRESS:

Calgary, Alberta

Arlin Amundrud, A.L.S.

FILE NO.

CALE 1: 200

Drawn by: P. Remblay

SCALE 1: 200