




ARTIST RENDERING. FOR REFERENCE ONLY.

DEVELOPMENT PERMIT DRAWING LIST	
SHEET NO.	SHEET NAME
<b>GENERAL</b>	
G-00	COVER SHEET
G-01	RENDERINGS - SITE POSTING
G-02	RENDERINGS - SITE POSTING
<b>CIVIL</b>	
SP-1	SITE SERVICING PLAN
SP-2	SITE GRADING PLAN
<b>VEHICLE TURNING SIMULATIONS</b>	
AD-101	EAST VILLAGE HOTEL SWEEP PATHS
AD-102	EAST VILLAGE HOTEL SWEEP PATHS
<b>LANDSCAPE</b>	
DPL-1	LANDSCAPE PLAN
DPL-1.1	LEVEL 4 TERRACES + SITE SECTIONS
<b>ARCHITECTURE</b>	
A-02	ZONING, FLOODWAY DIAGRAM, CALCULATIONS
A-03	PROGRAM AREA PLANS
A-10	SITE PLAN
A-11	SITE SHADOW STUDY
A-12	SITE SHADOW STUDY
A-13	SITE - OPERATION - WASTE
A-14	SITE - OPERATION - WASTE
A-20	LEVEL P1 OVERALL FLOOR PLAN
A-21	LEVEL 1 OVERALL FLOOR PLAN
A-22	LEVEL 2 OVERALL FLOOR PLAN
A-23	LEVEL 3 OVERALL FLOOR PLAN
A-24	LEVEL 4 OVERALL FLOOR PLAN
A-25	LEVEL 5 OVERALL FLOOR PLAN
A-26	OVERALL ROOF PLAN
A-41	ELEVATION SOUTH
A-42	ELEVATION NORTH
A-43	ELEVATION WEST
A-44	ELEVATION EAST
A-45	BUILDING, RAMP & STAIR SECTION
A-46	BUILDING SECTIONS
<b>ADDITIONAL INFORMATION</b>	
ADD-00-01	RENDERINGS - SITE POSTING
ADD-00-02	RENDERINGS - SITE POSTING
ADD-00-03	ZONING, FLOODWAY DIAGRAM, CALCULATIONS
ADD-00-04	PROGRAM AREA PLANS
ADD-00-05	HOTEL MATRIX AREA PLANS
<b>110 SITE PLAN</b>	
110-00-00	SITE PLAN

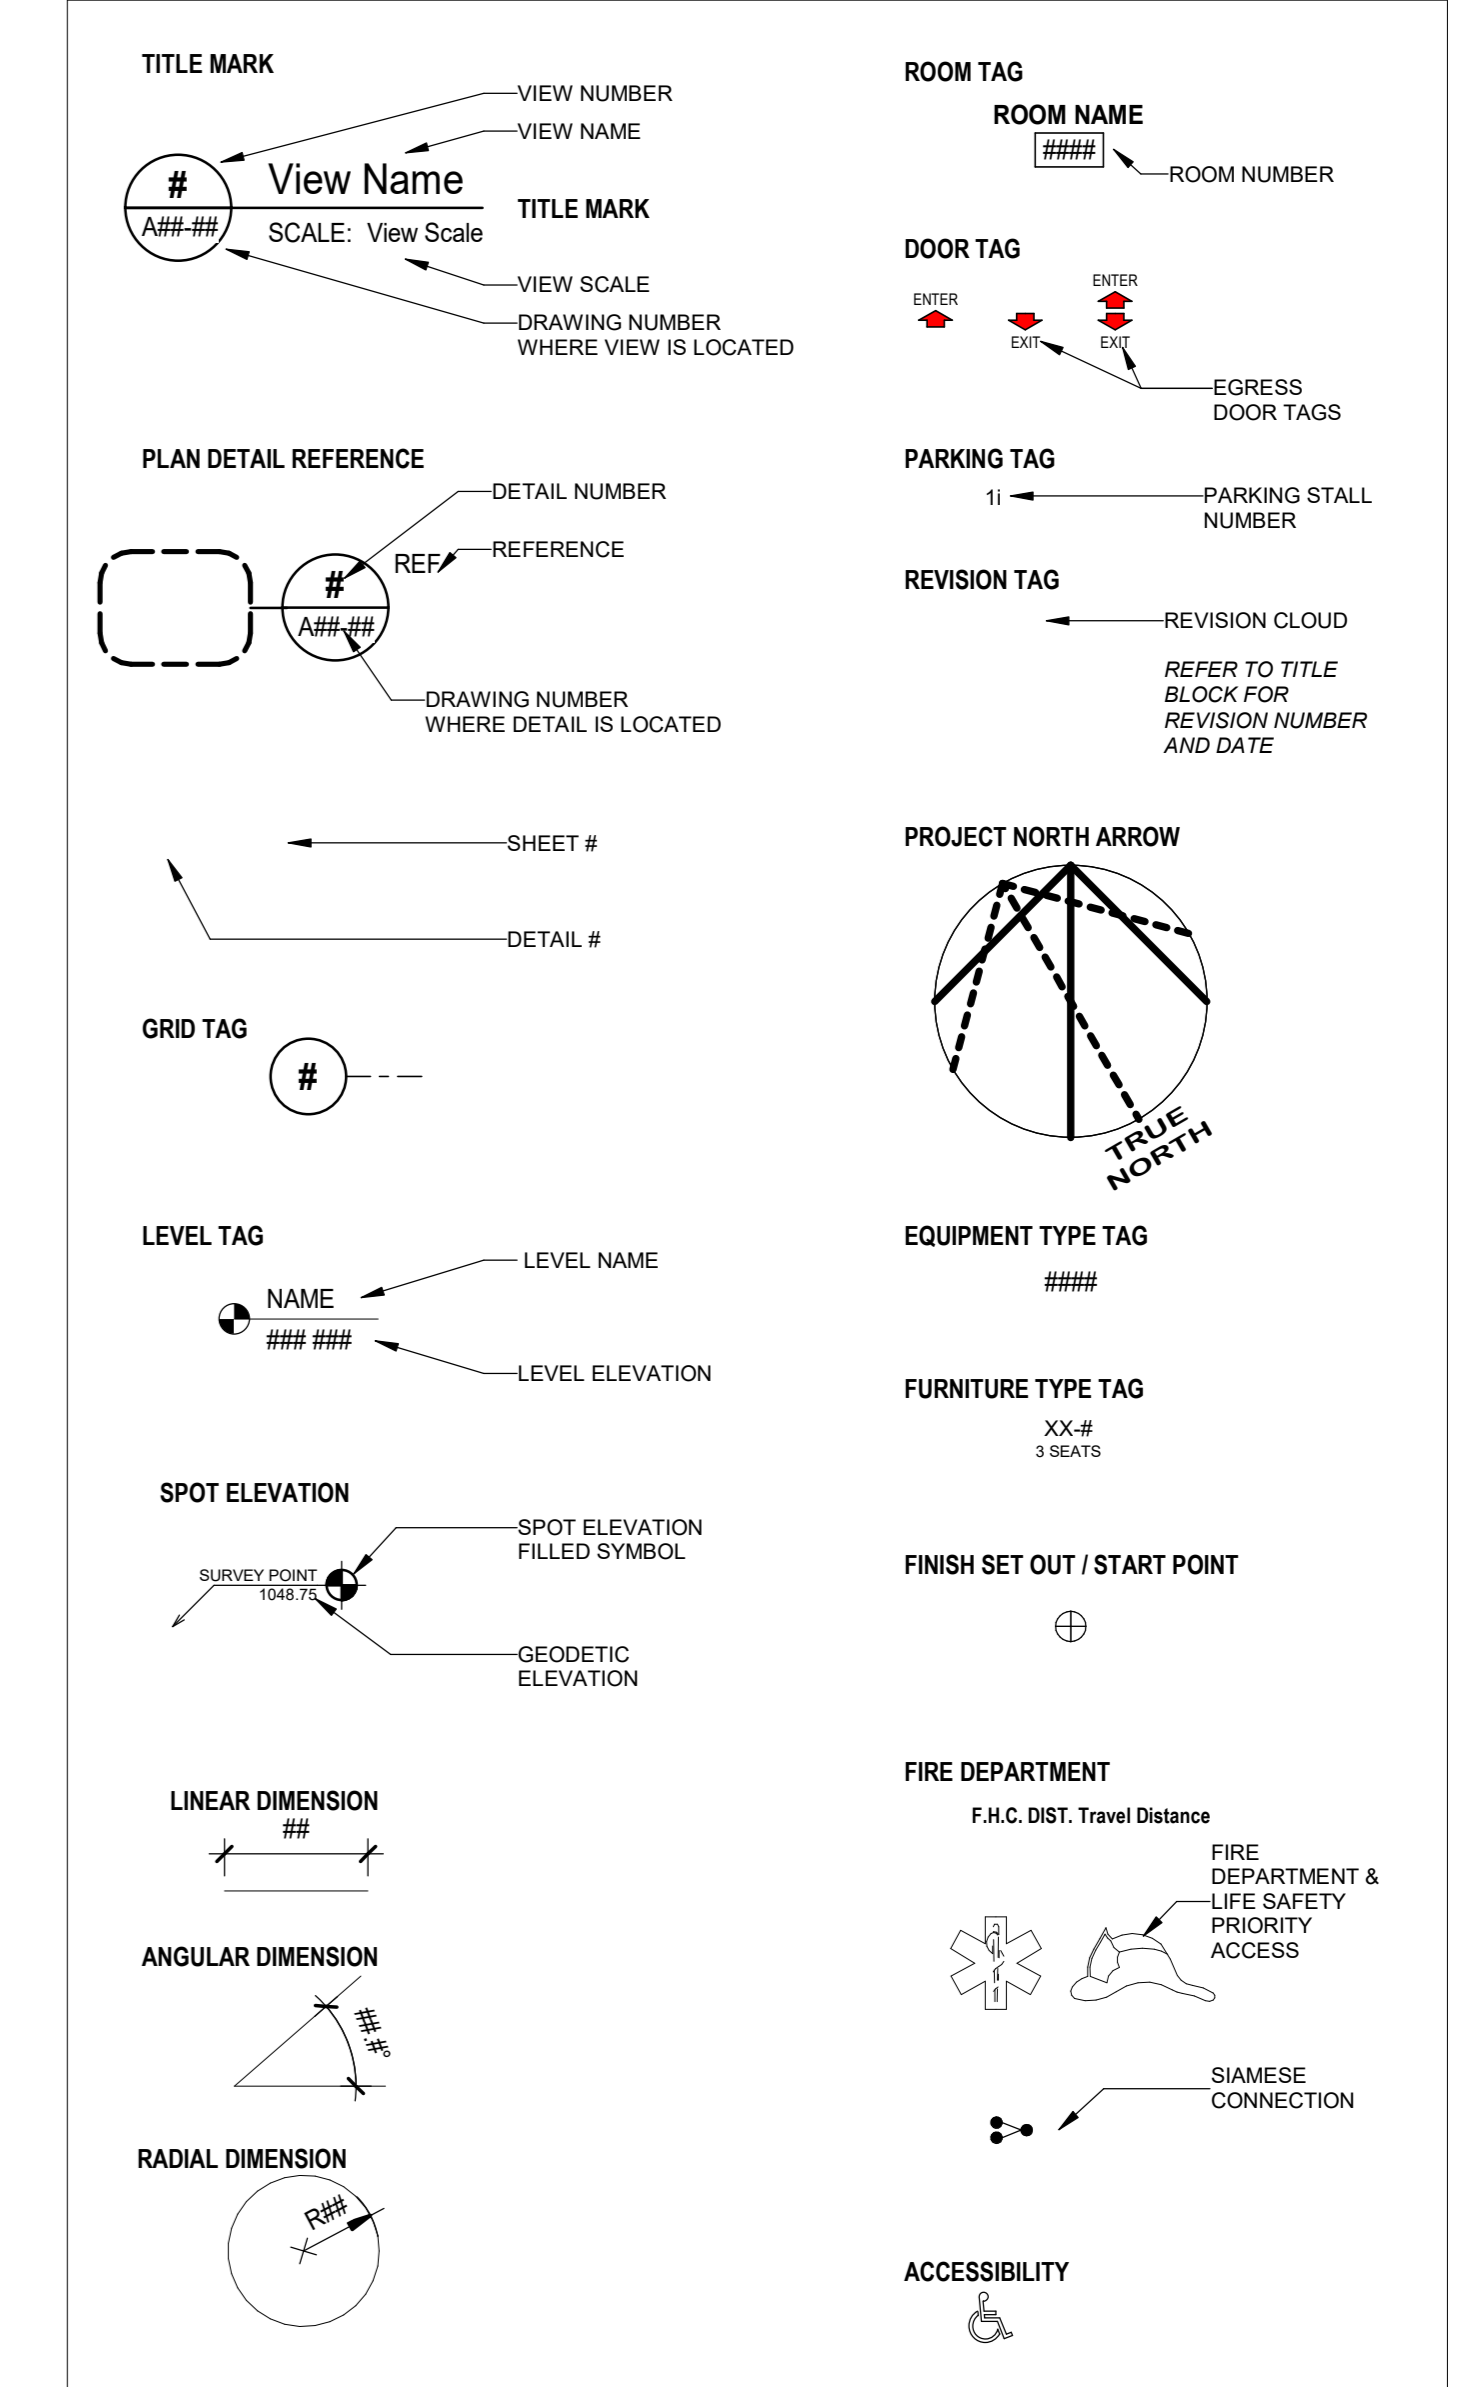

SYMBOL LEGEND - DEVELOPMENT PERMIT  
SCALE: 1 : 1

**NORR**

2300, 411 – 1st Street SE  
Calgary, AB, Canada T2G 4Y5  
norr.com

NORR Architects Engineers Planners  
A Partnership of Corporations  
Poon McKenzie Architects (Alberta) Inc. Poon McKenzie Holdings Inc.

Jonathan Hughes, Architect, AAA, OAA, AIBC, MAA, AANB, AAPPE  
Adrian Todolia, P.Eng., APEGA  
Chris Pal, P.Eng., APEGA

# TRUMAN HOTEL - BLOCK N EAST VILLAGE

656 CONFLUENCE WAY SE, CALGARY, ALBERTA, CANADA

NORR PROJECT NUMBER: HO1125-0116

## DEVELOPMENT PERMIT - 2026.03.09



<p><b>SURVEY</b></p> <p><b>VISTAS GEOMATICS</b></p> <p>BAY 28, 2015 - 32ND AVE. N.E., CALGARY, AB T2E 6Z3 PHONE: 403.270.4048   E-MAIL: ADMIN@VISTAGEOMATICS.COM</p>	<p><b>CIVIL</b></p> <p><b>JUBILEE ENGINEERING</b></p> <p>PM: DAVID VATCHER, P.ENG. ENGINEERING TEAM LEADER 3702 EDMONTON TRAIL N.E. CALGARY, AB T2E 3P4 PHONE: 403.276.1001   EMAIL: DAVID.VATCHER@JUBILEEENGINEERING.COM</p>	<p><b>ARCHITECTURE</b></p> <p><b>NORR ARCHITECTS ENGINEERS PLANNERS</b></p> <p>PM: DON DESSARIO, SENIOR PRINCIPAL 2300 - 411 1ST STREET SE, CALGARY AB, T2G 4Y5 PHONE: 403.618.4001   EMAIL: DON.DESSARIO@NORR.COM</p>	<p><b>STRUCTURAL</b></p> <p><b>GLOTMAN SIMPSON</b></p> <p>PM: ANTHONY EL-ARAJ   P.ENG. STRUCTURAL ENG. LEED AP, PRINCIPAL 310-150 13TH AVENUE SW, CALGARY, AB T2R 0V2 T: 403.930.2100   EMAIL: AELARAJ@GLOTMANSIMPSON.COM</p>
<p><b>MECHANICAL</b></p> <p><b>SMITH &amp; ANDERSEN</b></p> <p>PM: HANS ROHMANN, P.ENG. B.A.Sc., PRINCIPAL 310-150 13TH AVENUE SW, CALGARY, AB T2R 0V2 PHONE: 403.806.2539   EMAIL: HANS.ROHMANN@SMITHANDANDERSEN.COM</p>	<p><b>ELECTRICAL</b></p> <p><b>SMITH &amp; ANDERSEN</b></p> <p>PM: HANS ROHMANN, P.ENG. B.A.Sc., PRINCIPAL 310-150 13TH AVENUE SW, CALGARY, AB T2R 0V2 PHONE: 403.806.2539   EMAIL: HANS.ROHMANN@SMITHANDANDERSEN.COM</p>	<p><b>INTERIORS</b></p> <p><b>SIXTEEN FIFTY</b></p> <p>PM: ROB WELLS, PRINCIPAL 7509 GIRARD AVE. LA JOLLA, CA 92037 PHONE: 858.454.6909   E: WELLS@SIXTEENFIFTY.COM</p>	<p><b>LANDSCAPE</b></p> <p><b>SCATLIFF MILLER MURRAY</b></p> <p>PM: DERON MILLER, PRINCIPAL 310-150 13TH AVENUE SW, CALGARY, ALBERTA T2P 1N3 PHONE: 403.870.9072   EMAIL: DMILLER@SCATLIFF.CA</p>
<p><b>VEHICLE TRACKING SIMULATIONS</b></p> <p><b>BUNT</b></p> <p>BUNT &amp; ASSOCIATES ENGINEERING LTD. TRANSPORTATION PLANNERS AND ENGINEERS SUITE 113, 334 11 AVENUE SE, CALGARY, AB T2G 0Y2 T: (403) 252-3343   E-MAIL: INFO@BUNTENG.COM</p>	<p><b>AUDIO-VISUAL DESIGN</b></p> <p><b>SMITH &amp; ANDERSEN</b></p> <p>PM: HANS ROHMANN, P.ENG. B.A.Sc., PRINCIPAL 310-150 13TH AVENUE SW, CALGARY, AB T2R 0V2 PHONE: 403.806.2539   EMAIL: HANS.ROHMANN@SMITHANDANDERSEN.COM</p>	<p><b>PLUMBING</b></p> <p><b>SMITH &amp; ANDERSEN</b></p> <p>PM: HANS ROHMANN, P.ENG. B.A.Sc., PRINCIPAL 310-150 13TH AVENUE SW, CALGARY, AB T2R 0V2 PHONE: 403.806.2539   EMAIL: HANS.ROHMANN@SMITHANDANDERSEN.COM</p>	<p><b>TELECOMMUNICATIONS &amp; SECURITY</b></p> <p><b>SMITH &amp; ANDERSEN</b></p> <p>PM: HANS ROHMANN, P.ENG. B.A.Sc., PRINCIPAL 310-150 13TH AVENUE SW, CALGARY, AB T2R 0V2 PHONE: 403.806.2539   EMAIL: HANS.ROHMANN@SMITHANDANDERSEN.COM</p>
<p><b>DEVELOPER</b></p> <p><b>TRUMAN</b></p> <p>PM: TONY TRUTINA CCIM, BA, MBA, COO #700, 780 78TH ST. SW, CALGARY, AB T3H 3V6 PHONE: 403.333.0436   EMAIL: TONY.TRUTINA@TRUMANHOMES.COM</p>	<p><b>URBAN PLANNER</b></p> <p><b>CIVIC WORKS</b></p> <p>PM: DAVID WHITE BA, MScPI, RPP, MCIP 460 - 5119 ELBOW DRIVE SW, CALGARY, AB, T2V 1H2 PHONE: 403.201.5305   EMAIL: DAVID@CIVICWORKS.CA</p>	<p><b>LIGHTING DESIGN</b></p> <p><b>INVERSE LIGHTING</b></p> <p>PM: FILIP VERMEIREN, PM 2A PEACOCKYARD, ILIFFE STREET, SE17 3LH, LONDON PHONE: +44 (0) 207 708-2749   EMAIL: LDN@INVERSELIGHTING.CO.UK</p>	















DATE	ISSUED FOR	REV
2025-10-17	DEVELOPMENT PERMIT	0
2026-01-15	DR1	1
2026-03-09	DR2	2



1 A-43 ELEVATION WEST  
SCALE: 1:100


MATERIAL LEGEND	
01 TYPE: FACE BRICK CLADDING DESCRIPTION: KING CRIMSON (CHESTNUT BROWN)	08 TYPE: BUILDING SIGNAGE DESCRIPTION: FACE MOUNTED GRAPHIC
02 TYPE: VERTICAL RIBBED GLASSING DESCRIPTION: DARK CHARCOAL	09 TYPE: METAL LOUVERS DESCRIPTION: COLOR MATCH FIELD
03 TYPE: PRE-FINISHED METAL ROOF CAP DESCRIPTION: DARK CHARCOAL	10 TYPE: LANDSCAPE PLANTERS DESCRIPTION: AT TERRACE EDGES
04 TYPE: GLASS & METAL RAILING DESCRIPTION: CLEAR GLASS/DARK CHARCOAL FRAMES	11 TYPE: BUILDING CANOPY DESCRIPTION: DARK CHARCOAL METAL w WOOD LOUVERS
05 TYPE: WINDOW DESCRIPTION: CLEAR GLASS/DARK CHARCOAL FRAMES	12 TYPE: OVERHEAD DOOR DESCRIPTION: TO MATCH METAL CLADDING
06 TYPE: STOREFRONT GLAZING SYSTEM DESCRIPTION: CLEAR GLASS/DARK CHARCOAL FRAMES	
07 TYPE: BUILDING SIGNAGE DESCRIPTION: LIT UP	

This drawing has been prepared solely for the use of TRUMAN and there are no representations of any kind made by NORR ARCHITECTS ENGINEERS PLANNERS to any party with whom NORR ARCHITECTS ENGINEERS PLANNERS has not entered into a contract.

This drawing shall not be used for construction purposes until the seal appearing hereon is signed and dated by the Architect or Engineer.

Project Component  
Key Plan

Consultants	
Survey:	VISTAS GEOMATICS
Civil:	JUBILEE ENGINEERING
Architecture:	NORR ARCHITECTS ENGINEERS PLANNERS
Structure:	GLOTMAN SIMPSON
Mechanical:	SMITH & ANDERSEN
Electrical:	SMITH & ANDERSEN
Plumbing:	SMITH & ANDERSEN
Landscape:	SCATLIF MILLER MURRAY
Urban planner:	CIVIC WORKS
Interiors:	SIXTEEN FIFTY
G.C.:	TRUMAN

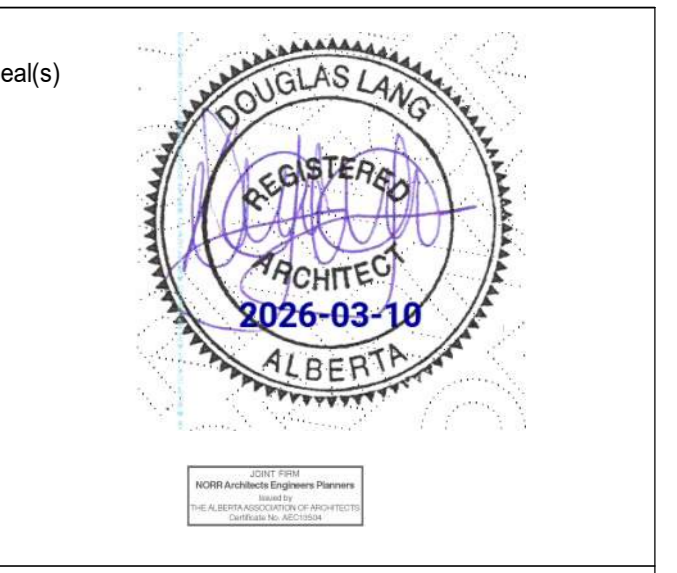

**NORR**  
2300, 411 - 1st Street SE  
Calgary, AB, Canada T2G 4Y5  
norr.com

NORR Architects Engineers Planners  
A Partnership of Corporations



Project Manager	M. FARRELL	Drawn	D. DULDUL
Project Leader	J. ALEXA		

Client  
**TRUMAN**

#700-780 78TH ST. SW, CALGARY, ALBERTA T3H 3V6

Project  
**TRUMAN HOTEL - BLOCK N  
EAST VILLAGE**

656 CONFLUENCE WAY SE, CALGARY, ALBERTA, CANADA

Drawing Title  
**ELEVATION WEST**

Scale  
As indicated

Project No.  
HO1125-0116

Drawing No.  
**A-43**

DATE	ISSUED FOR	REV
2025-10-17	DEVELOPMENT PERMIT	0
2026-01-15	DR1	1
2026-03-09	DR2	2



1 A-44 ELEVATION EAST  
SCALE: 1:100

MATERIAL LEGEND	
01 TYPE: FACE BRICK CLADDING DESCRIPTION: KING CRIMSON (CHESTNUT BROWN)	08 TYPE: BUILDING SIGNAGE DESCRIPTION: FACE MOUNTED GRAPHIC
02 TYPE: VERTICAL RIBBED GLAZING DESCRIPTION: DARK CHARCOAL	09 TYPE: METAL LOUVERS DESCRIPTION: COLOR MATCH FIELD
03 TYPE: PRE-FINISHED METAL ROOF CAP DESCRIPTION: DARK CHARCOAL	10 TYPE: LANDSCAPE PLANTERS DESCRIPTION: AT TERRACE EDGES
04 TYPE: GLASS & METAL RAILING DESCRIPTION: CLEAR GLASS/DARK CHARCOAL FRAMES	11 TYPE: BUILDING CANOPY DESCRIPTION: DARK CHARCOAL METAL w WOOD LOUVERS
05 TYPE: WINDOW DESCRIPTION: CLEAR GLASS/DARK CHARCOAL FRAMES	12 TYPE: OVERHEAD DOOR DESCRIPTION: TO MATCH METAL CLADDING
06 TYPE: STOREFRONT GLAZING SYSTEM DESCRIPTION: CLEAR GLASS/DARK CHARCOAL FRAMES	
07 TYPE: BUILDING SIGNAGE DESCRIPTION: LIT UP	


This drawing has been prepared solely for the use of TRUMAN and there are no representations of any kind made by NORR ARCHITECTS ENGINEERS PLANNERS to any party with whom NORR ARCHITECTS ENGINEERS PLANNERS has not entered into a contract.

This drawing shall not be used for construction purposes until the seal appearing hereon is signed and dated by the Architect or Engineer.

Project Component

Key Plan

Consultants	
Survey:	VISTAS GEOMATICS
Civil:	JUBILEE ENGINEERING
Architecture:	NORR ARCHITECTS ENGINEERS PLANNERS
Structure:	GLOTMAN SIMPSON
Mechanical:	SMITH & ANDERSEN
Plumbing:	SMITH & ANDERSEN
Landscape:	SCATLUFF MILLER MURRAY
Urban planner:	CIVIC WORKS
Interiors:	SIXTEEN FIFTY
G.C.:	TRUMAN

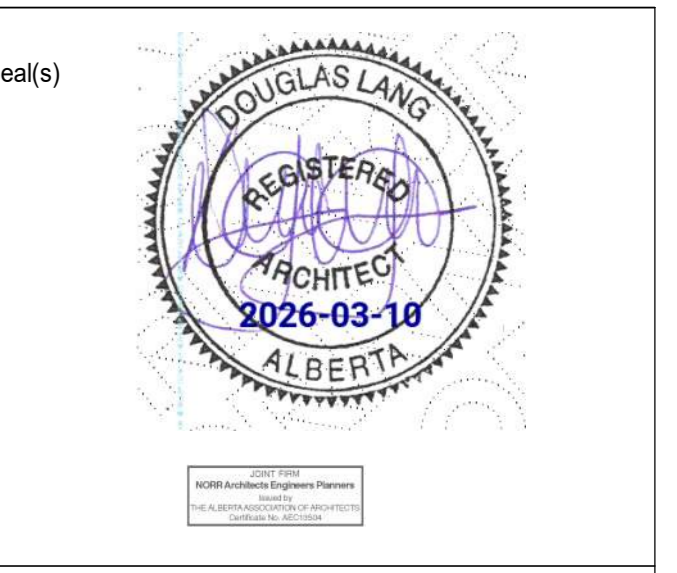

**NORR**

2300, 411 - 1st Street SE  
Calgary, AB, Canada T2G 4Y5  
norr.com

NORR Architects Engineers Planners  
A Partnership of Corporations


Project Manager M. FARRELL	Drawn D. DULDUL
Project Leader J. ALEXA	
Client <b>TRUMAN</b>	
#700 - 780 78TH ST. SW, CALGARY, ALBERTA T3H 3V6	

Project <b>TRUMAN HOTEL - BLOCK N EAST VILLAGE</b>
656 CONFLUENCE WAY SE, CALGARY, ALBERTA, CANADA
Drawing Title <b>ELEVATION EAST</b>
Scale As indicated
Project No. HO1125-0116
Drawing No. <b>A-44</b>