

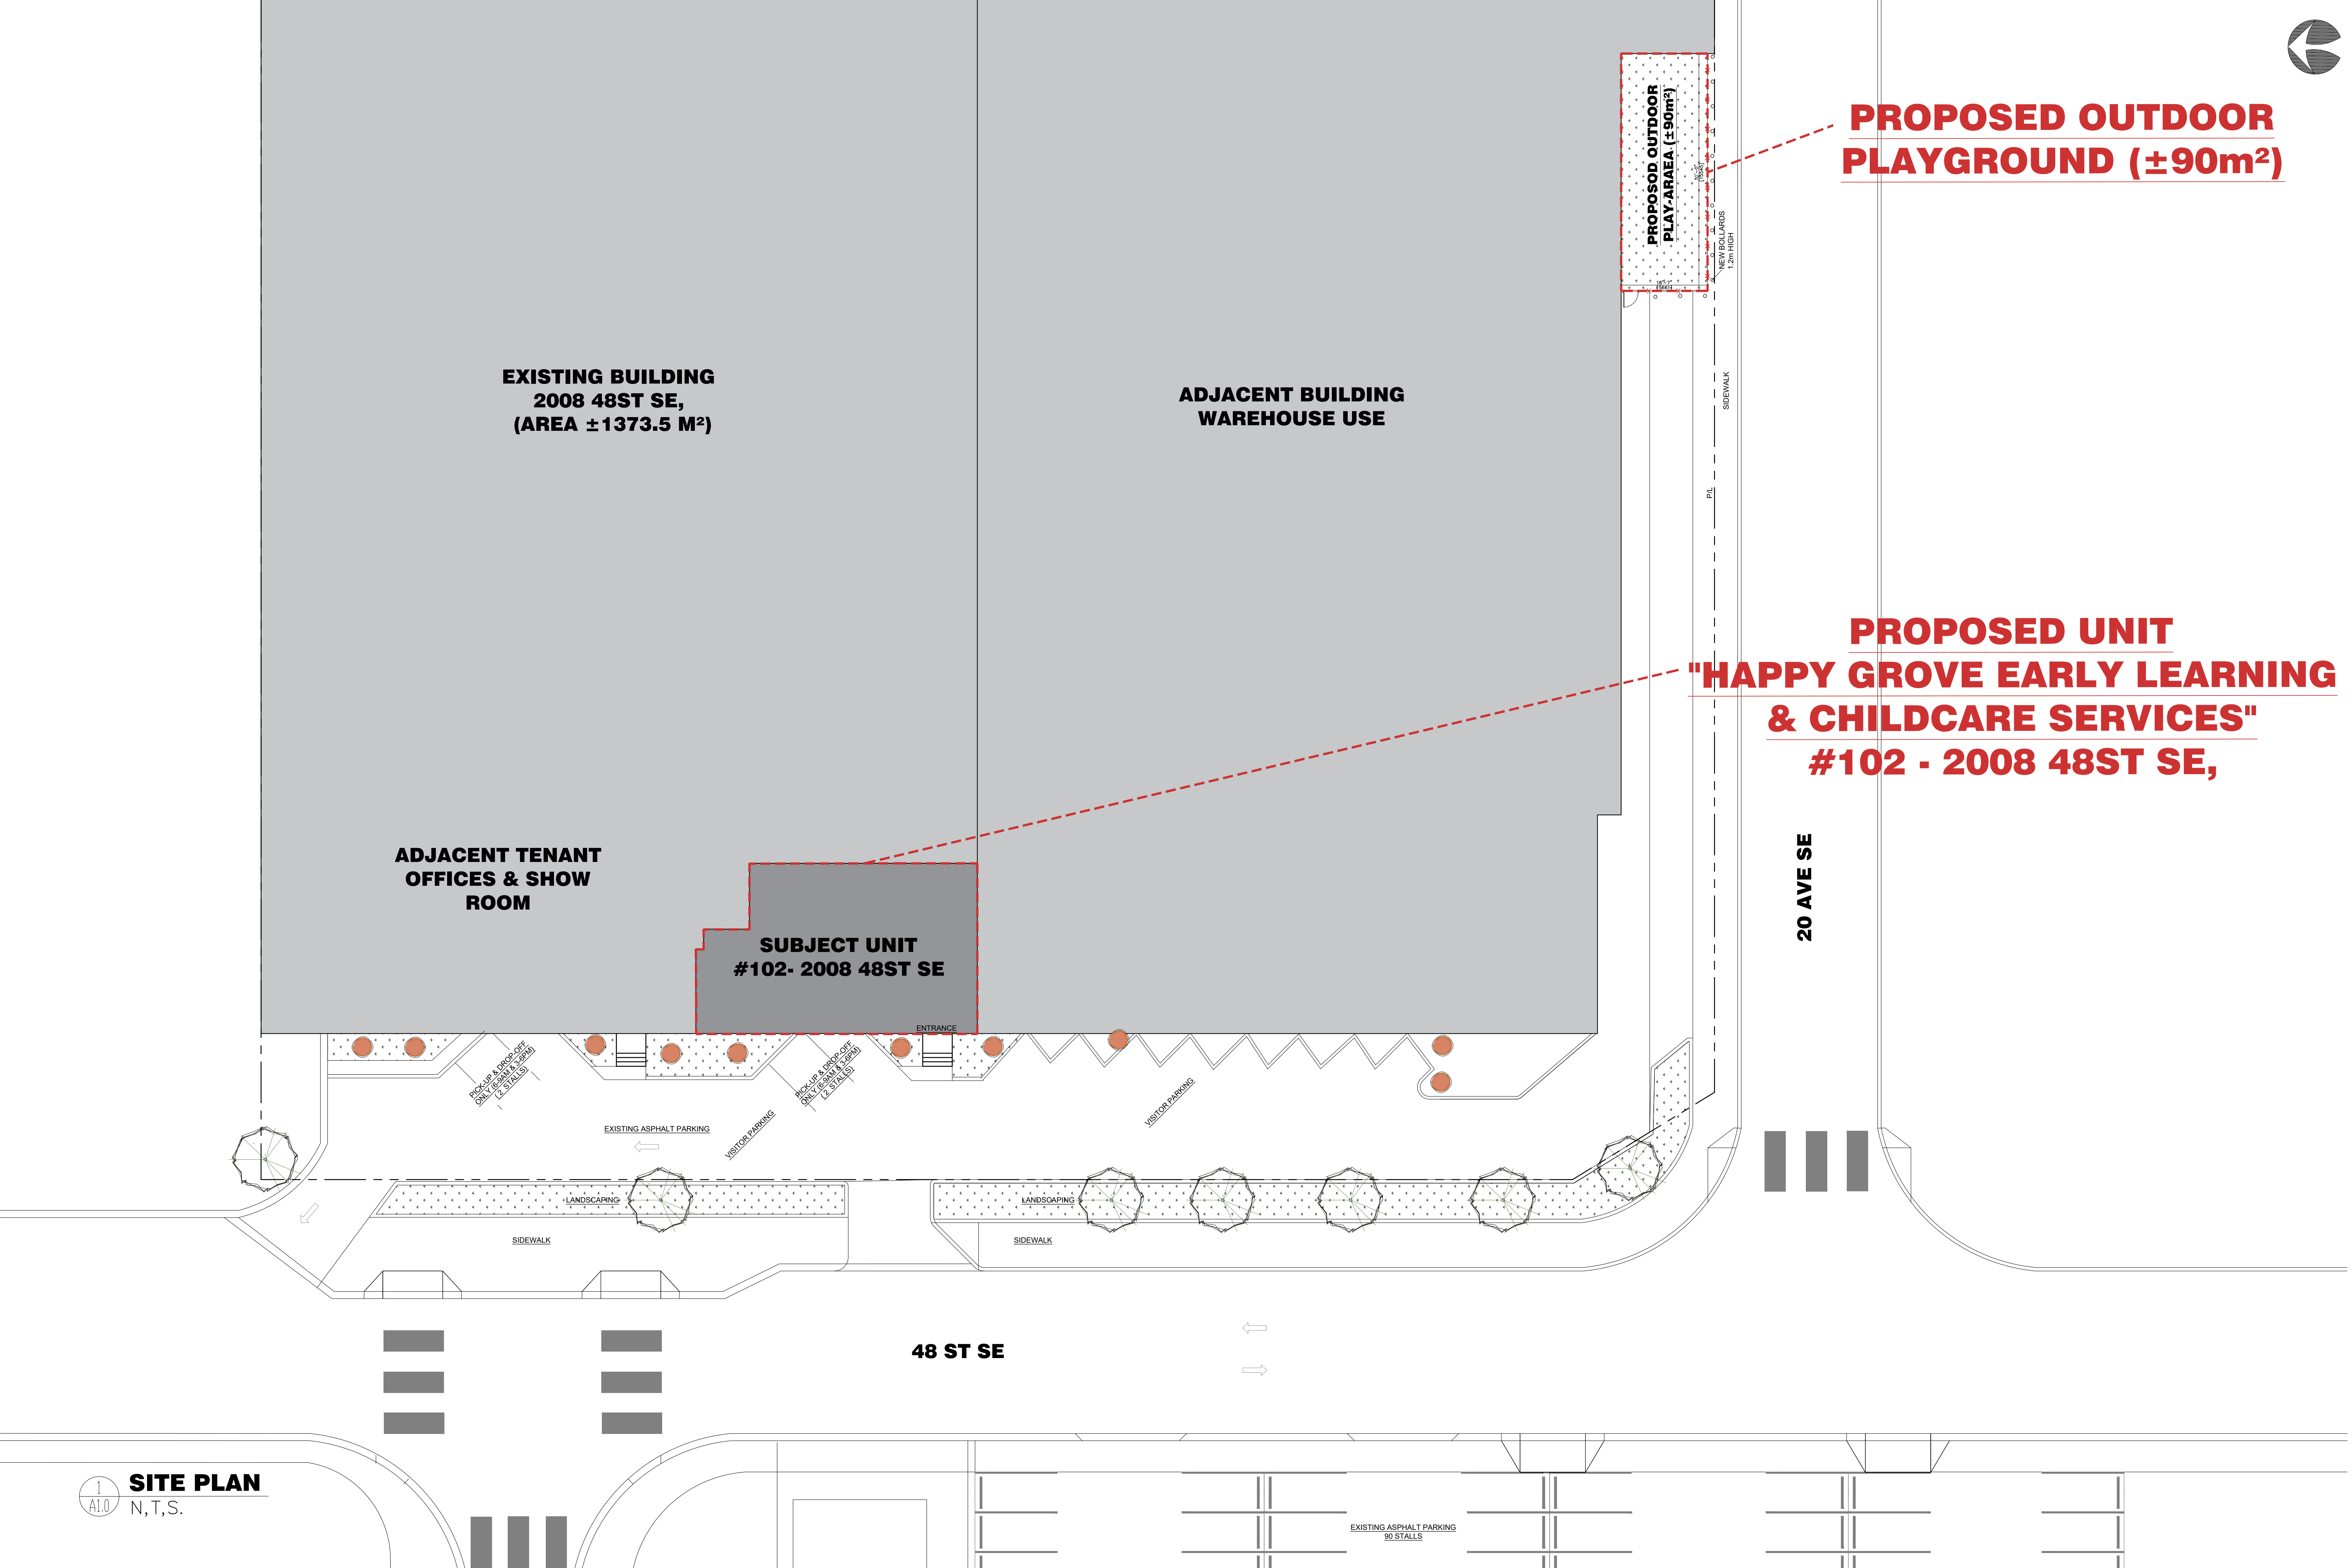


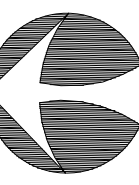


**PROPOSED OUTDOOR
PLAYGROUND (±90m²)**

**PROPOSED UNIT
"HAPPY GROVE EARLY LEARNING
& CHILDCARE SERVICES"
#102 - 2008 48ST SE,**

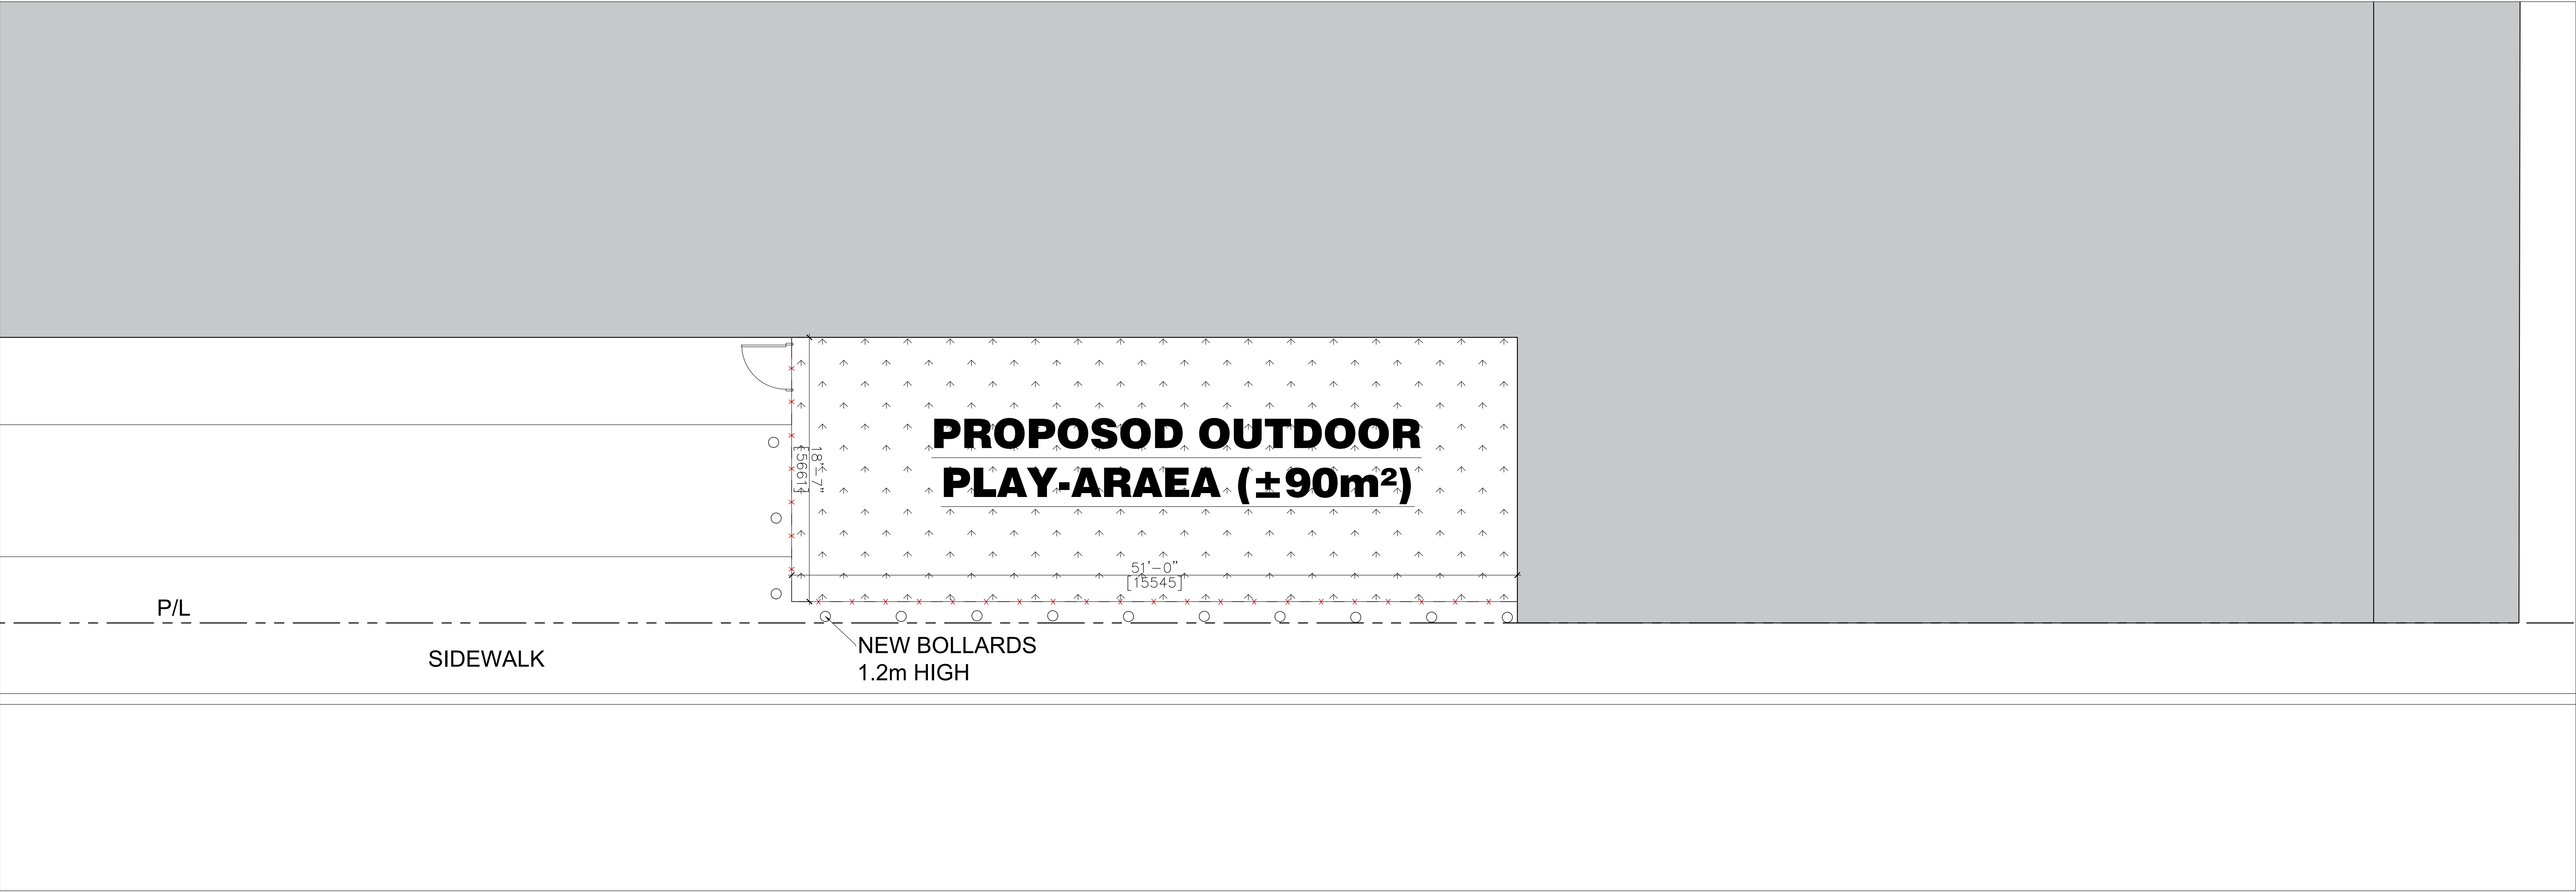

1
A1.1 **OUTDOOR PLAY-AREA -ZOOM -IN**
SCALE: 1:100

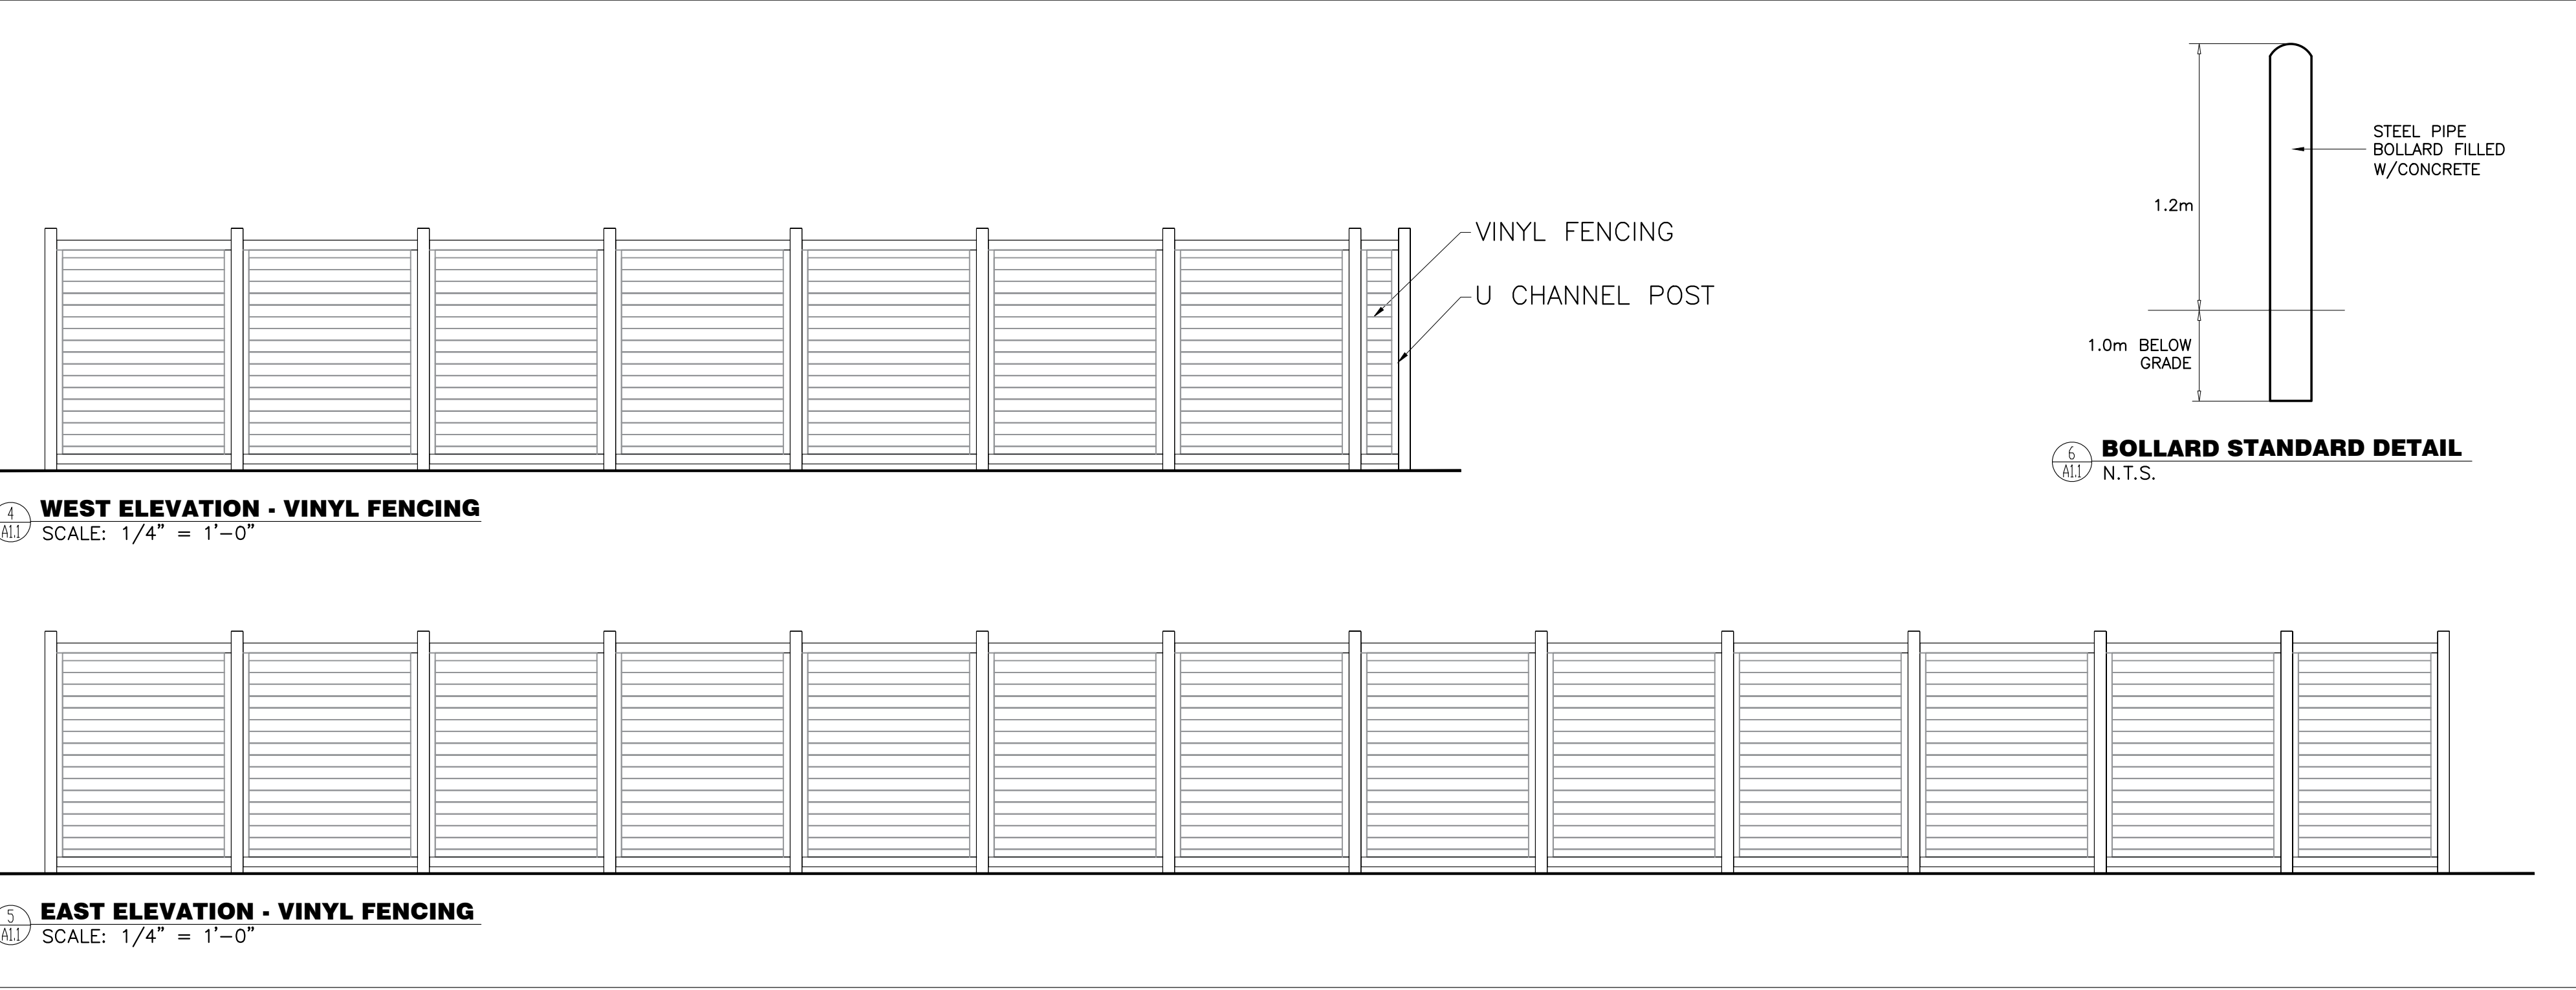

7
A1.1 **DESIGN INTENT & FENCING DETAIL**

