

Consultant
Address
Address
Phone
Fax
e-mail

ALLIED BUILDS
MAPLERIDGE 244
ELEV N

A5-1


Scale	1/4" = 1'-0"
-------	--------------

DEVELOPMENT
PERMIT
DECISION
RENDERED
ON THIS PLAN

AMENDED DRAWINGS

DP No	Date Received
DP2026-00752	June 29 2026

**THESE DRAWINGS REFER TO THE
ABOVE DEVELOPMENT PERMIT NO.**

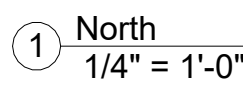



Consultant
Address
Address
Phone
Fax
e-mail

[illegible]

Project number	DP2026-00752
Date	June 29 2026
Drawn by	ADD
Checked by	TD

Scale	1/4" = 1'-0"
-------	--------------



DEVELOPMENT
PERMIT
DECISION
RENDERED
ON THIS PLAN

AMENDED DRAWINGS
DP No Date Received
DP2026-00752 June 29 2026
**THESE DRAWINGS REFER TO THE
ABOVE DEVELOPMENT PERMIT NO.**



Consultant
Address
Address
Phone
Fax
e-mail

[illegible]

Project number	DP2026-00752
Date	June 29 2026
Drawn by	ADD
Checked by	TD


Scale $3/8" = 1'-0"$

AMENDED DRAWINGS

DP No	Date Received
DP2026-00752	June 29 2026

**THESE DRAWINGS REFER TO THE
ABOVE DEVELOPMENT PERMIT NO.**

2026-06-29 4:41:32 PM

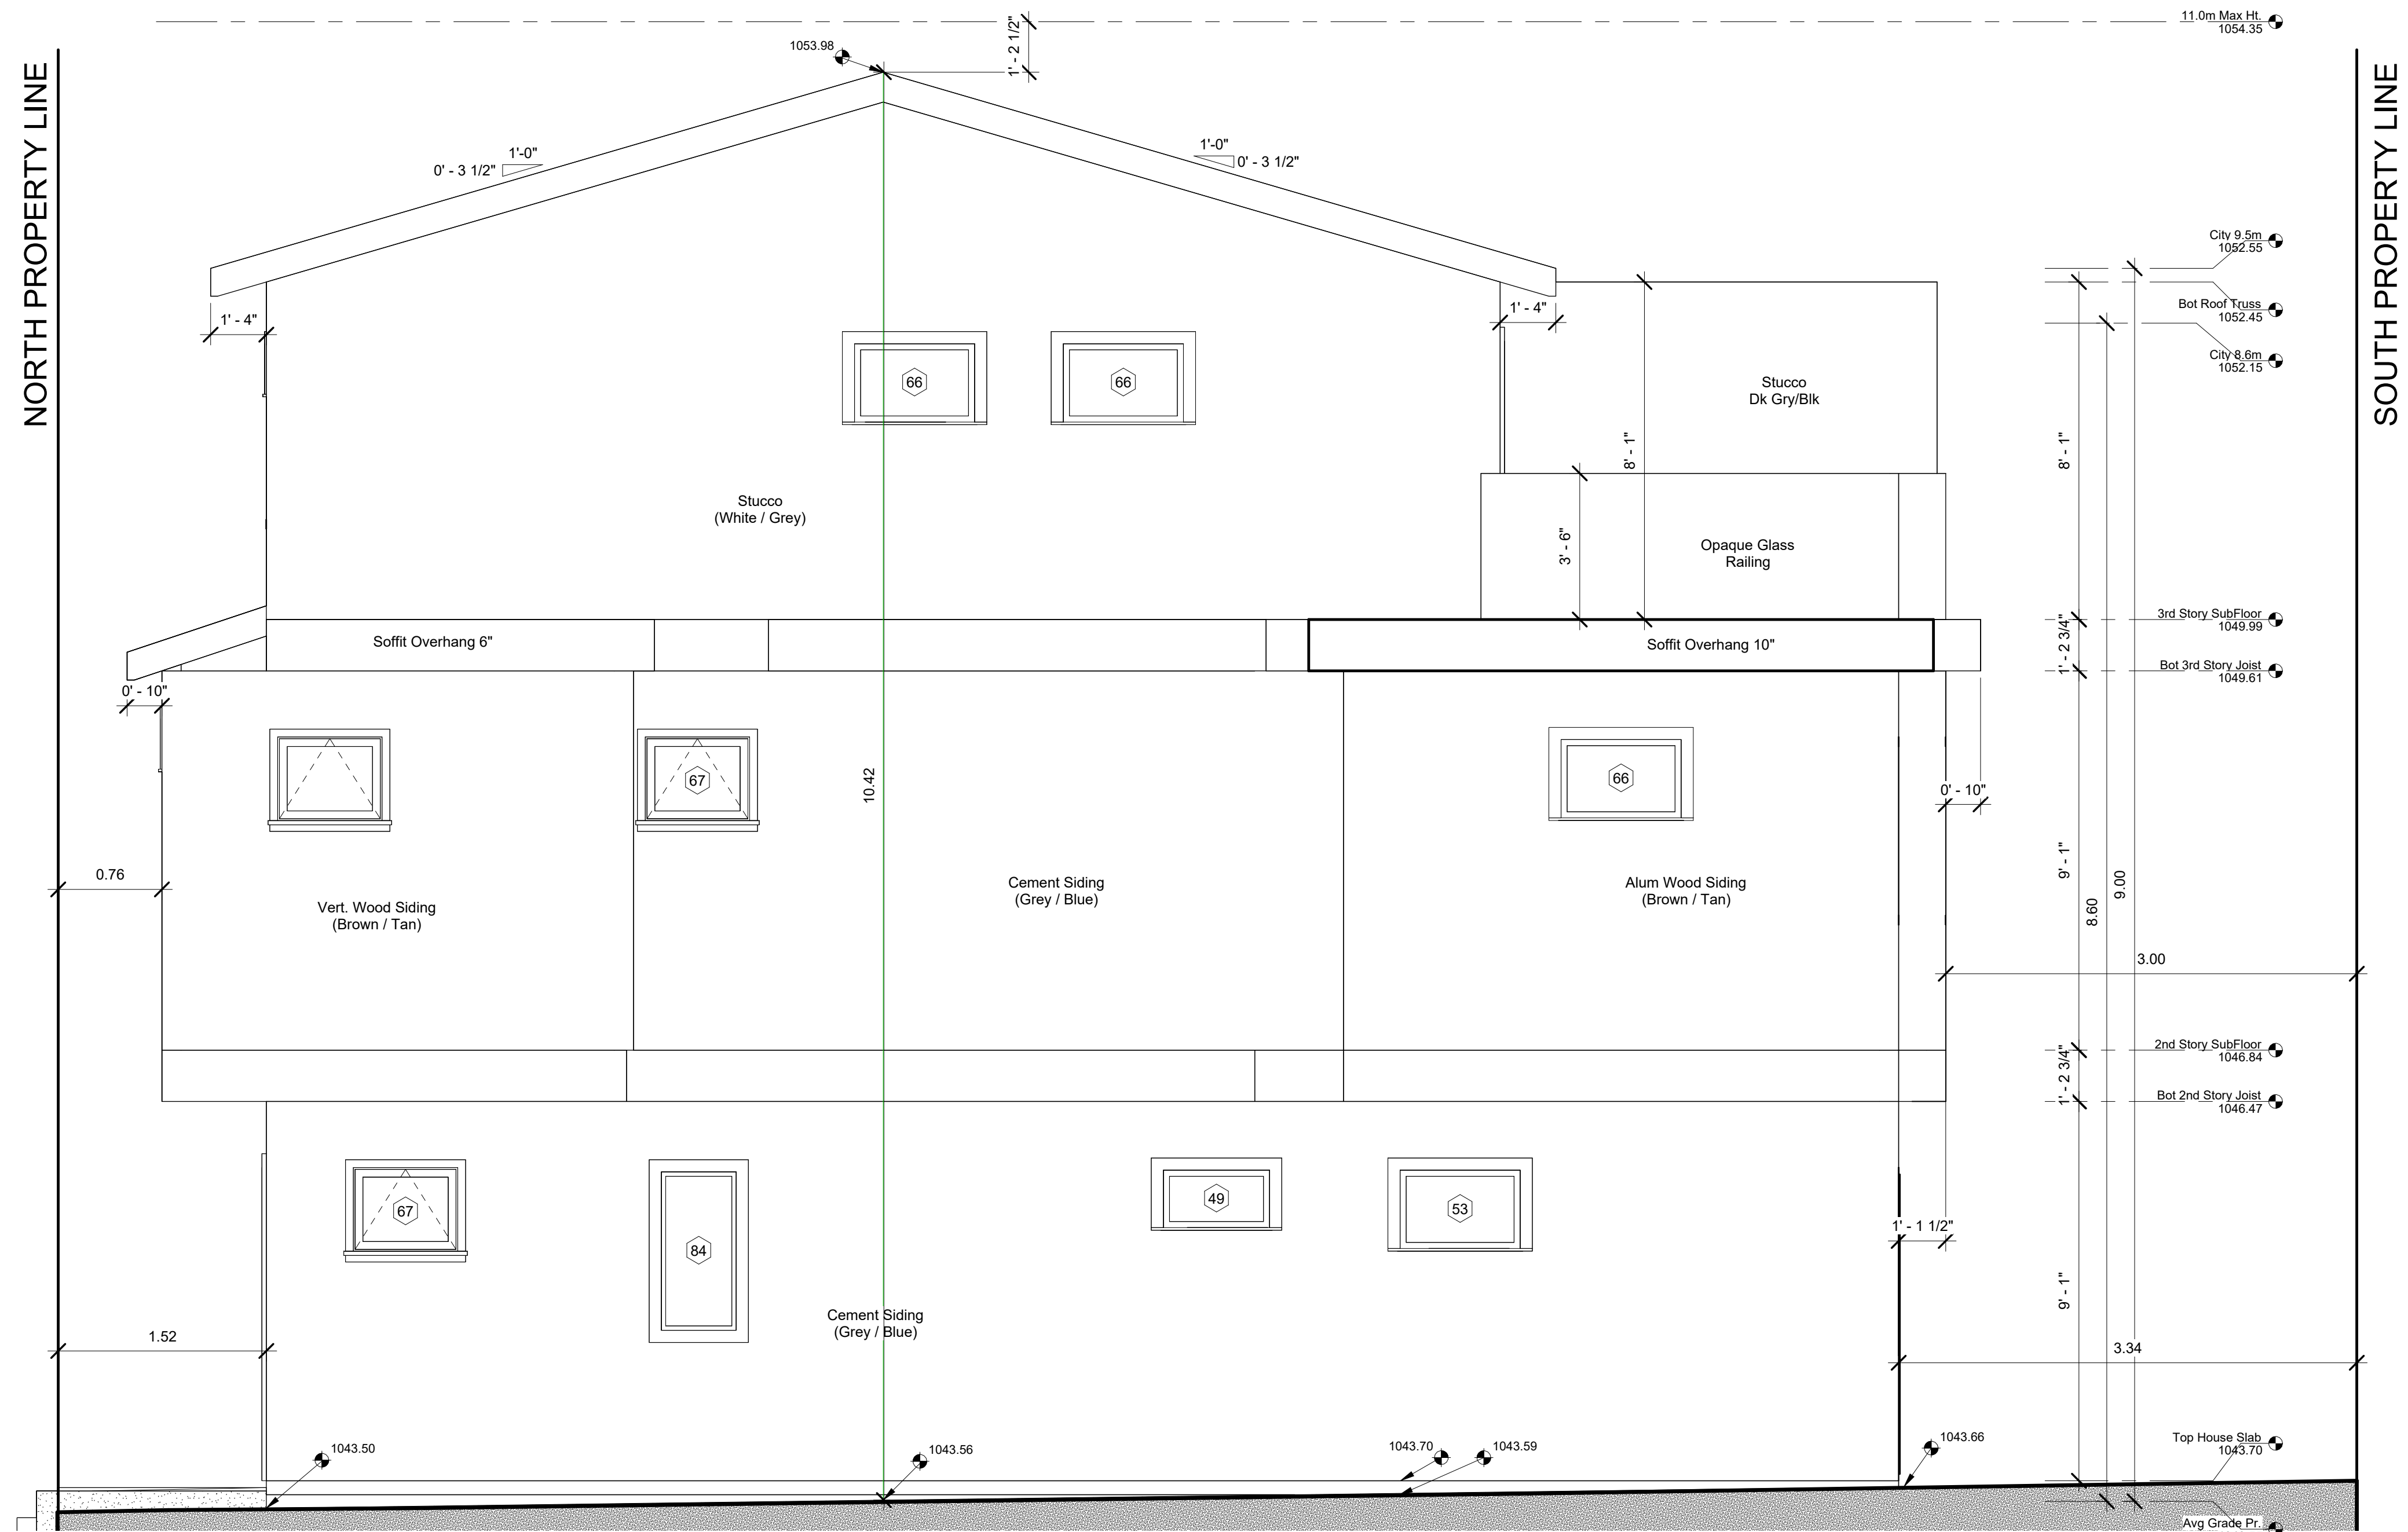

① West
3/8" = 1'-0"




Consultant
Address
Address
Phone
Fax
e-mail

[illegible]

Project number	DP2026-00752
Date	June 29 2026
Drawn by	ADD
Checked by	TD

Scale	3/8" = 1'-0"
-------	--------------

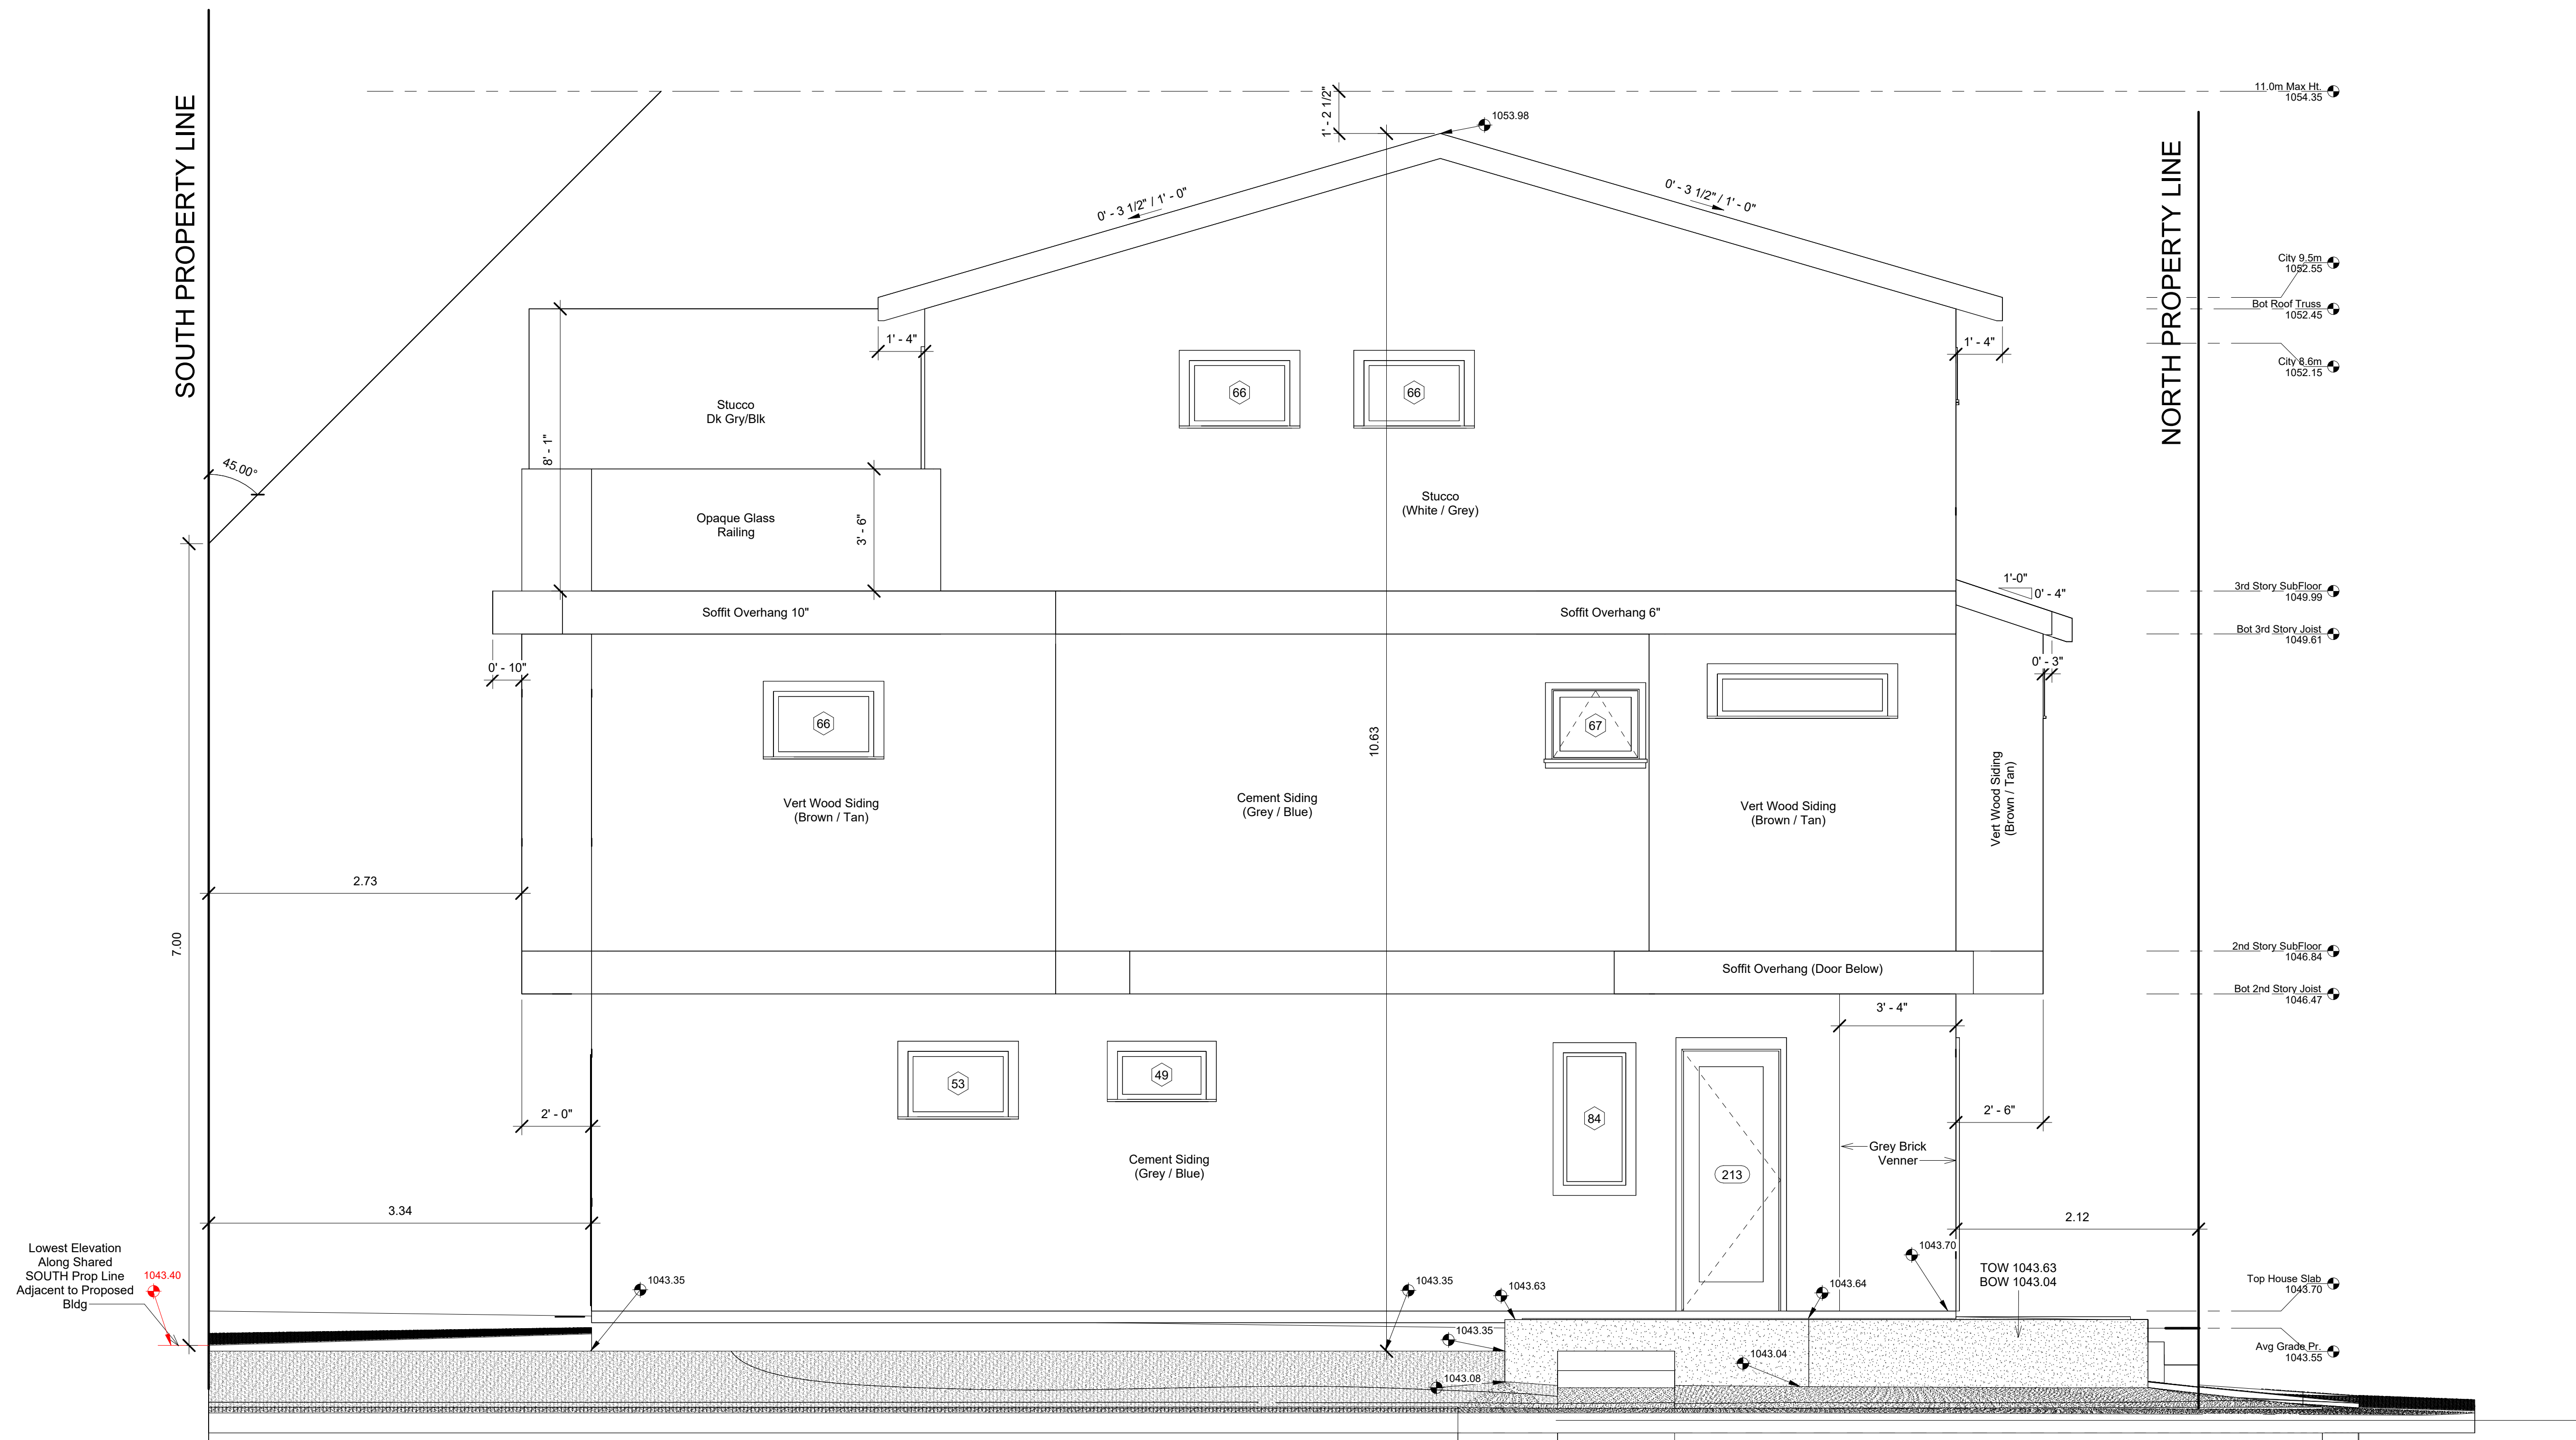

AMENDED DRAWINGS
DP No Date Received
DP2026-00752 June 29 2026
**THESE DRAWINGS REFER TO THE
ABOVE DEVELOPMENT PERMIT NO.**



Consultant
Address
Address
Phone
Fax
e-mail

ALLIED BUILDS MAPLERIDGE 244 Garage Plan	
Project number	DP2026-00752
Date	June 29 2026
Drawn by	ADD
Checked by	TD
C1-3	
Scale	1/4" = 1'-0"

