[illegible]

ALLIED BUILDS
MAPLERIDGE 244
Site Plan W Rooflines

Project number	DP2026-0075
Date	May 26 2026
Drawn by	AD
Checked by	T


C1-1

Scale	1 : 10
-------	--------

[illegible]

ALLIED BUILDS
MAPLERIDGE 244
ELEV N

Project number	DP2026-00752
Date	May 26 2026
Drawn by	ADD
Checked by	TD
A5-1	
Scale	1/4" = 1'-0"

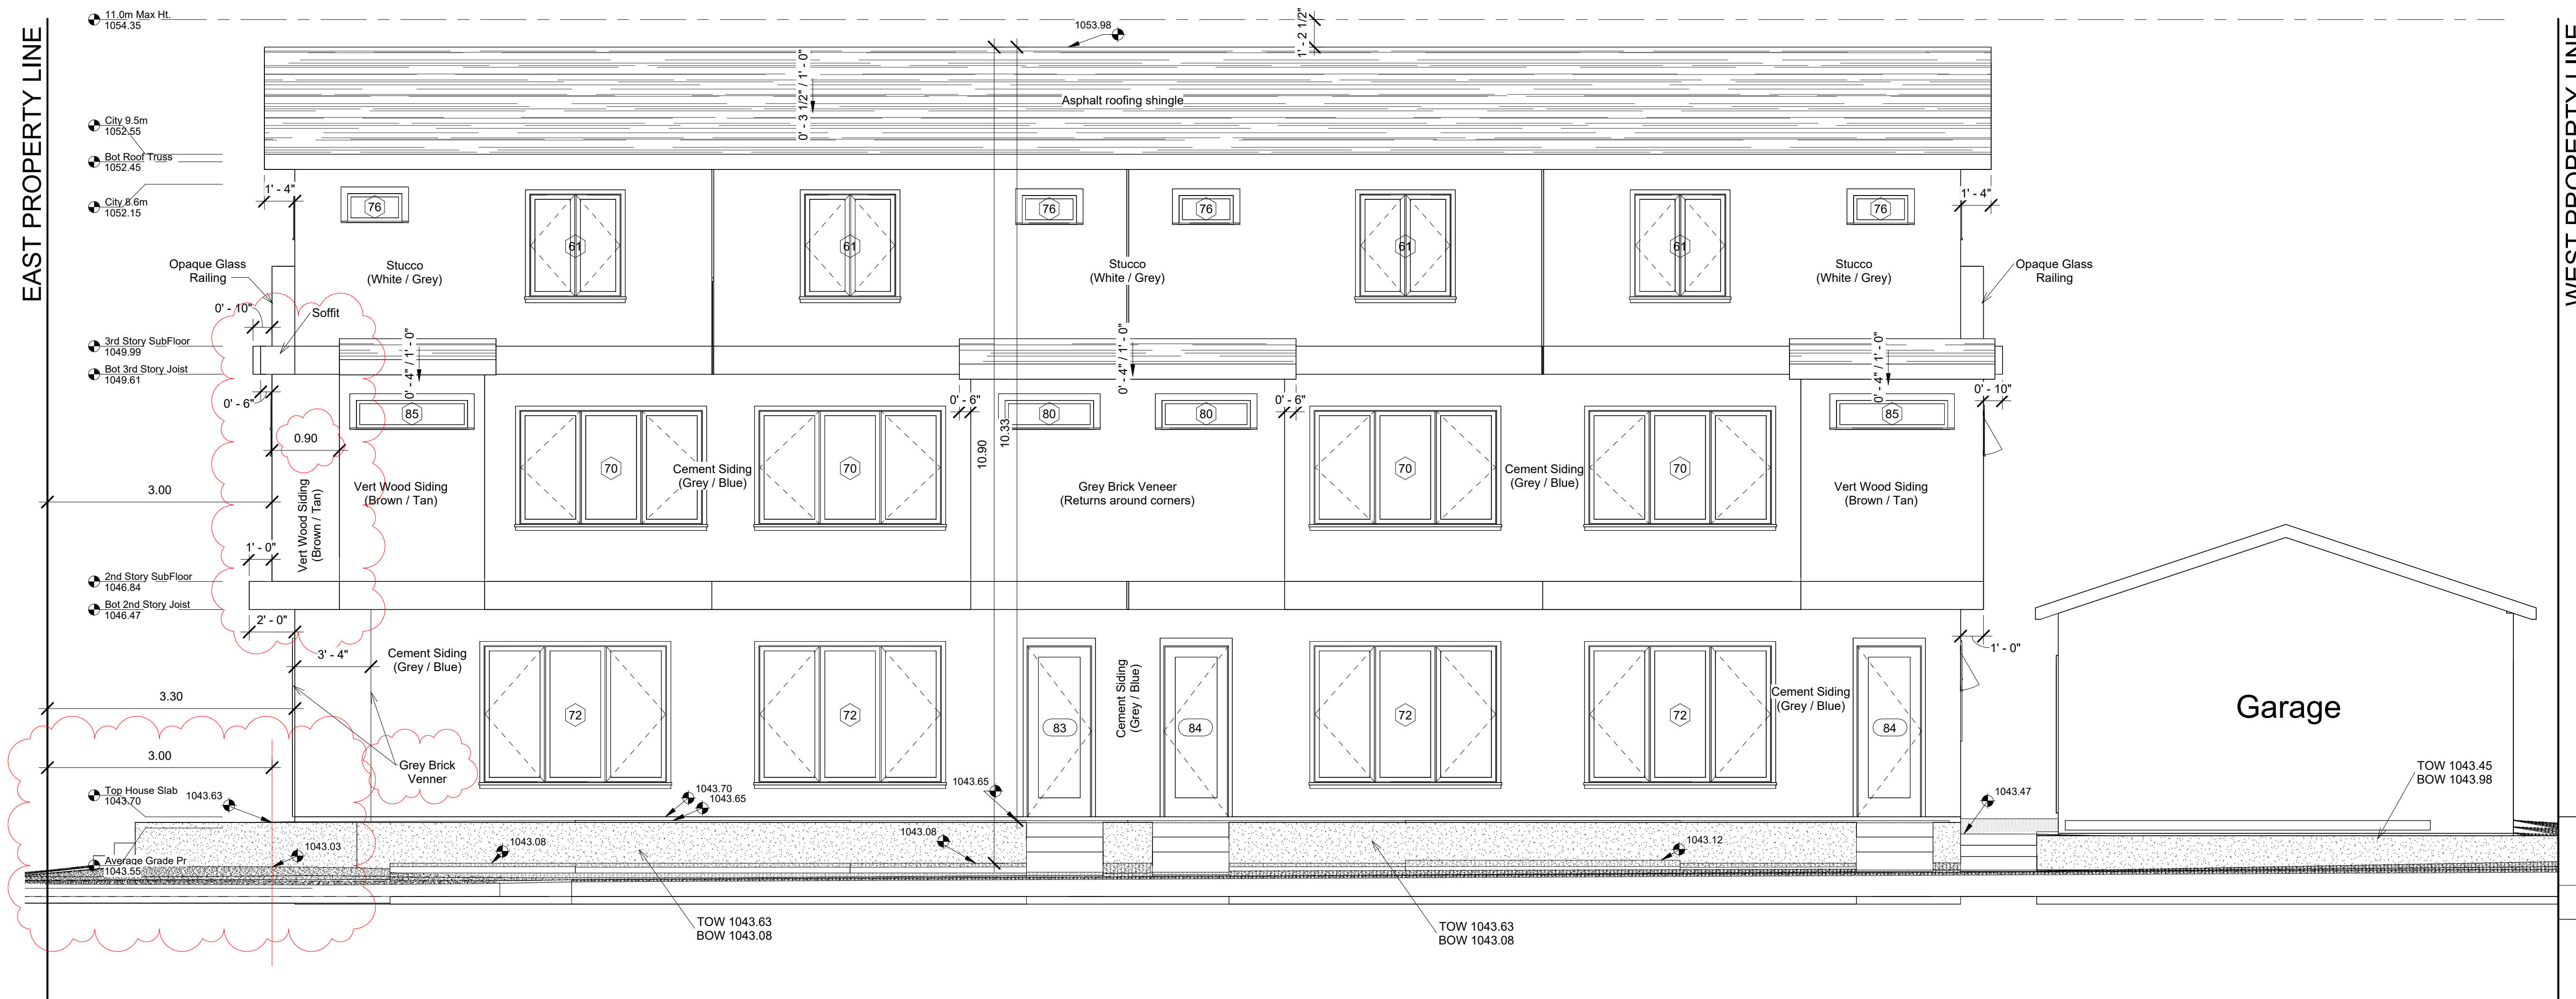



Garage

FAST PROPERTY LINE

① South
1/4" = 1'-0"

[illegible]

ALLIED BUILDS
MAPLERIDGE 244
ELEV S

Project number	DP2026-00752
Date	May 26 2026
Drawn by	ADD
Checked by	TD

A5-2

Scale	1/4" = 1'-0"
-------	--------------

Consultant
Address
Address
Phone
Fax
e-mail

[illegible]


Project number	DP2026-00752
Date	May 26 2026
Drawn by	ADD
Checked by	TD

2026-05-26 1:00:26 PM



ALLIED BUILDS
MAPLERIDGE 244
ELEV E

A5-4

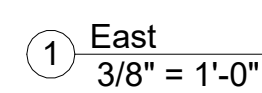



② Garage East
1/4" = 1'-0"

