

stated studio

WWW.STATEDSTUDIO.COM
HELLO@STATEDSTUDIO.COM

THIS DRAWING WAS PREPARED BY STATED STUDIO, FOR OUR CLIENT, NOTED BELOW. THE MATERIAL IN THE DRAWING REFLECTS OUR BEST JUDGEMENT IN LIGHT OF THE INFORMATION AVAILABLE AT THE TIME OF PREPARATION.

THIS DRAWING IS COPY RIGHT OF STATED STUDIO AND MAY NOT BE USED WITHOUT WRITTEN PERMISSION.

THE CONTRACTOR SHALL VERIFY ALL DIMENSIONS PRIOR TO COMMENCEMENT OF WORK. ALL ERRORS AND OMISSIONS MUST BE REPORTED TO THE DESIGNER IMMEDIATELY.

THIS DRAWING MUST NOT BE SCALED.

REVISIONS:

NO	DATE	ISSUE
01	2026.01.03	ISSUED FOR REVIEW

PROJECT TEAM

CLIENT

PROJECT

HOME RENOVATION

10732 MAPLEBEND DR SE
CALGARY, AB

DATE: 2026.01.03
DRAWN/CHECKED: HR

SCALE: AS NOTED
PROJECT NO: 2512

SHEET TITLE

SITE PHOTOS
& BLOCK PLAN

DP1.2



1 SITE PHOTO
DP1.2 SCALE: NTS



2 SITE PHOTO
DP1.2 SCALE: NTS



3 SITE PHOTO
DP1.2 SCALE: NTS



4 SITE PHOTO
DP1.2 SCALE: NTS



5 SITE PHOTO
DP1.2 SCALE: NTS



6 SITE PHOTO
DP1.2 SCALE: NTS



7 SITE PHOTO
DP1.2 SCALE: NTS



REVISIONS:

NO	DATE	ISSUE
01	2026.01.03	ISSUED FOR REVIEW

PROJECT TEAM

CLIENT

PROJECT

HOME RENOVATION

10732 MAPLEBEND DR SE
CALGARY, AB


DATE: 2026.01.03
DRAWN/CHECKED: HR

SCALE: AS NOTED
PROJECT NO: 2512

SHEET TITLE

PROPOSED
ELEVATIONS

DP3.1

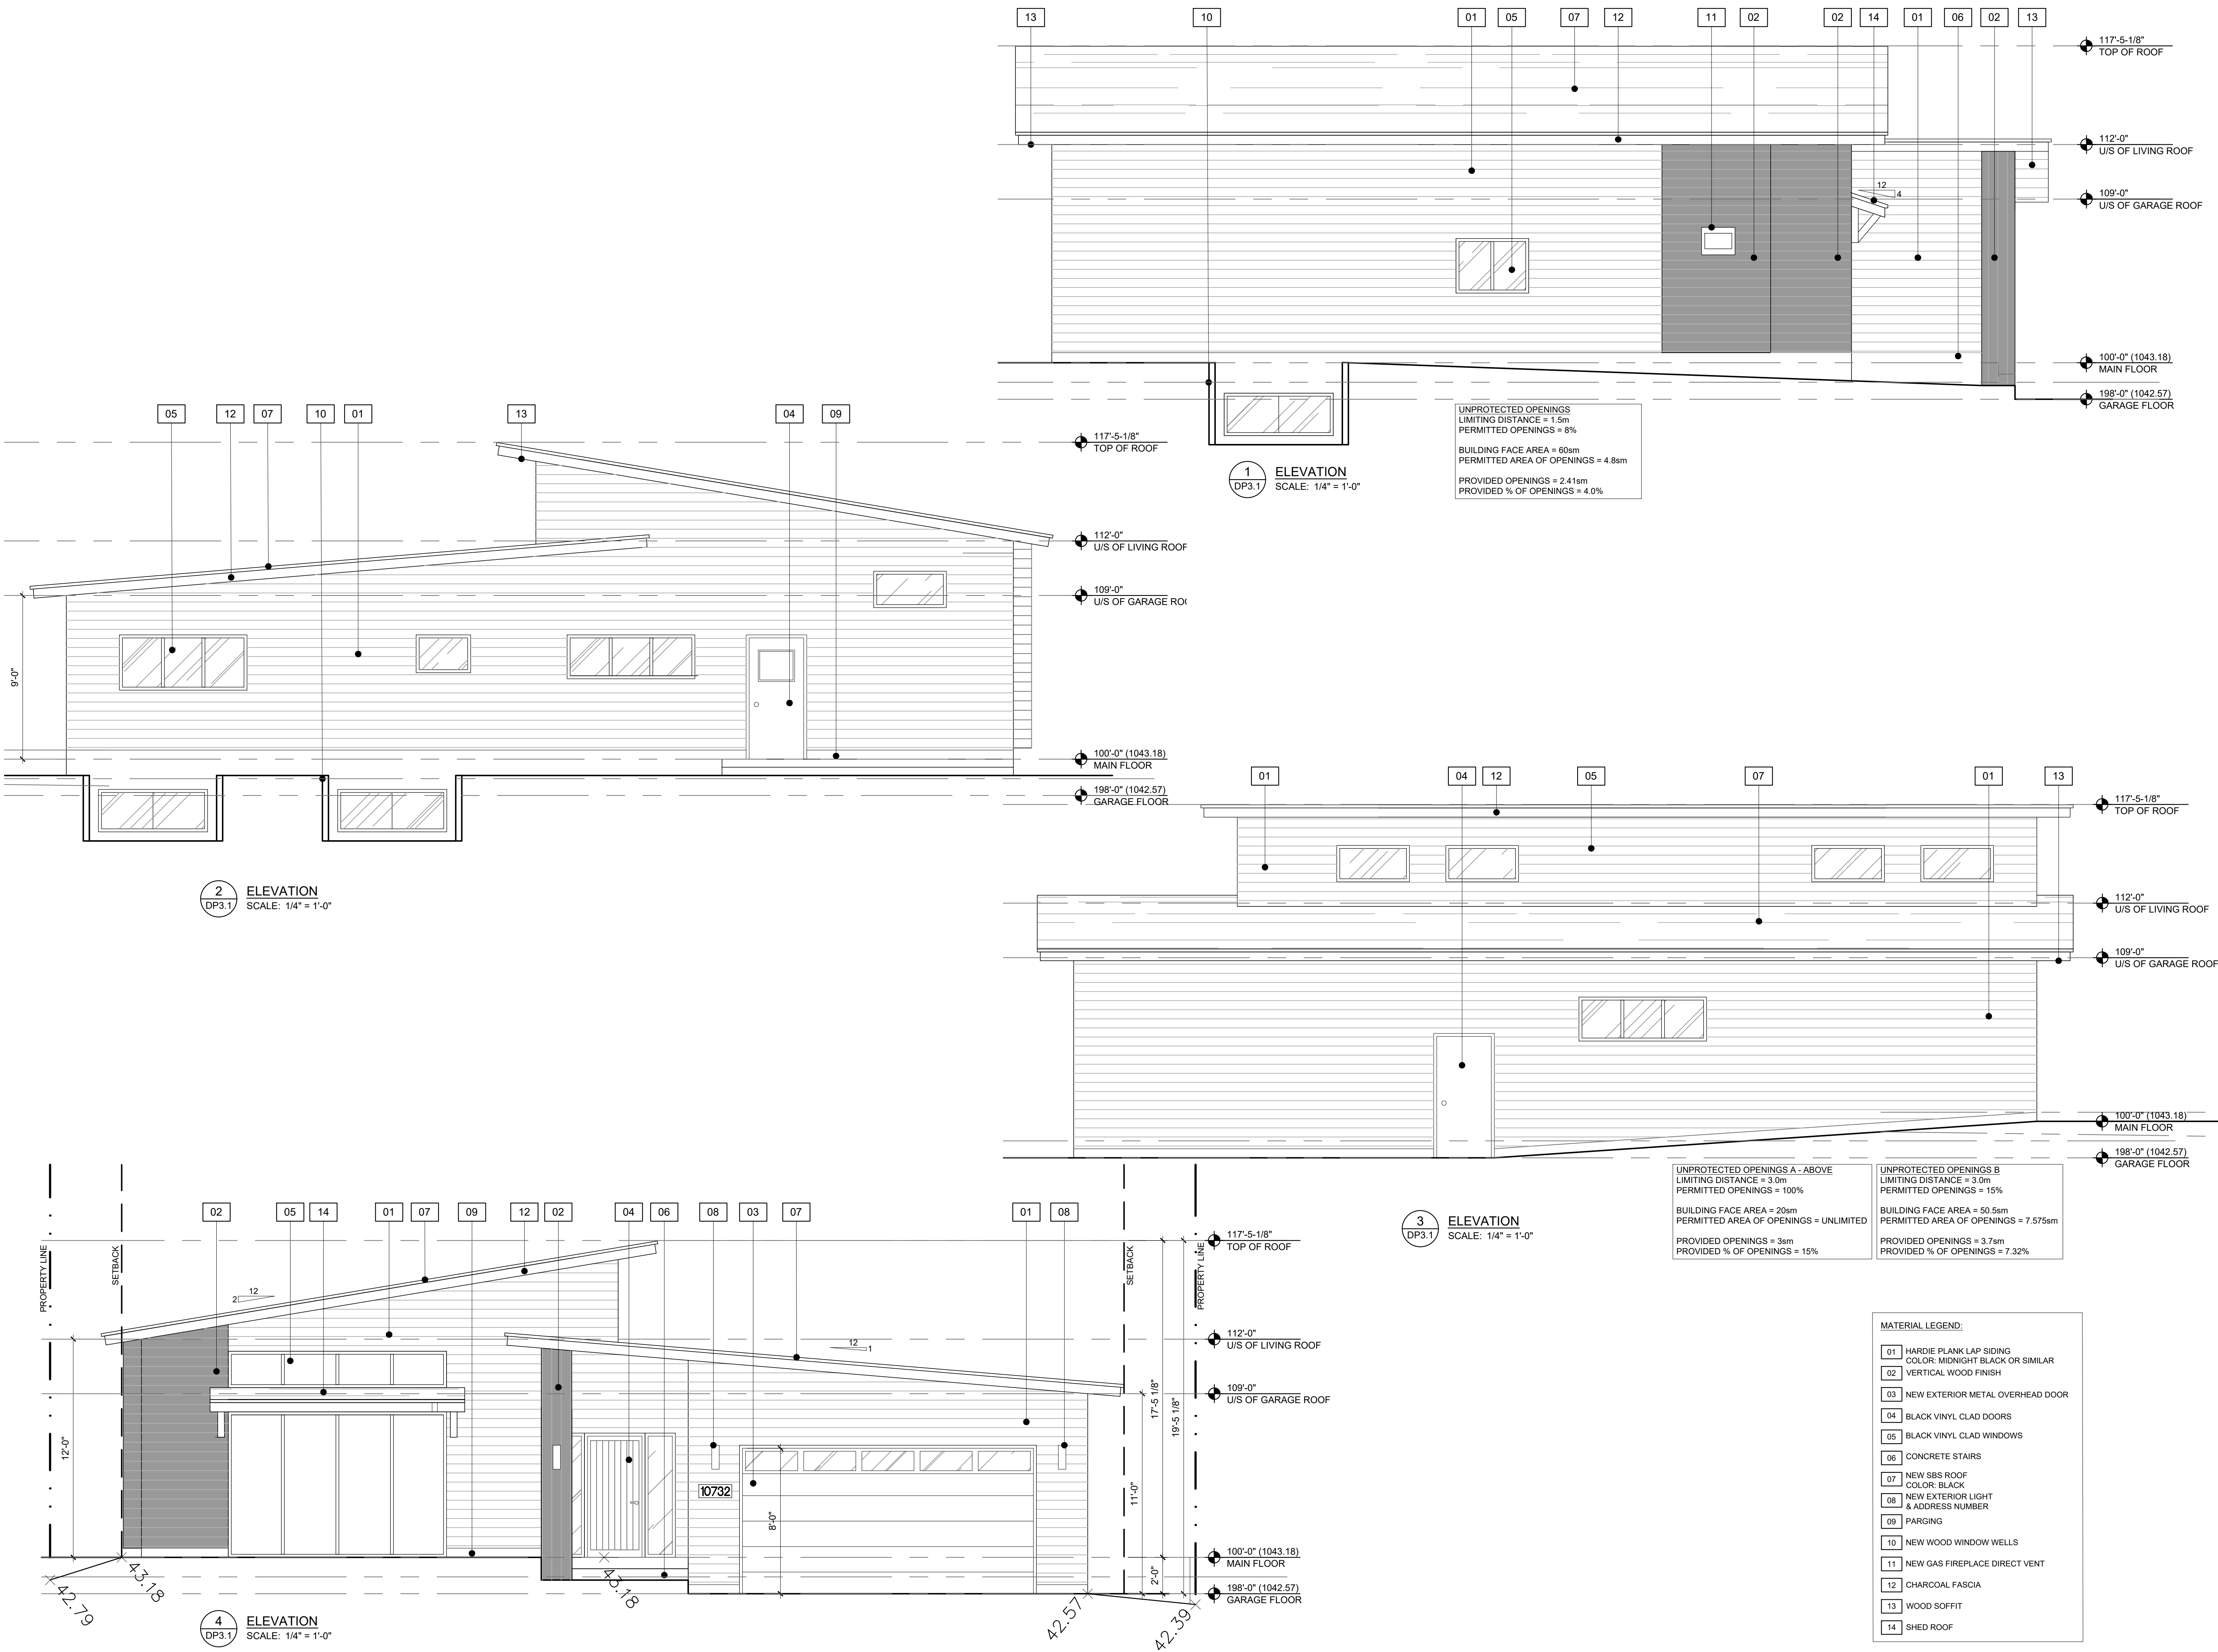



1
DP3.2

DESIGN INTENT RENDERING
SCALE: NTS



2
DP3.2

DESIGN INTENT RENDERING
SCALE: NTS



3
DP3.2

DESIGN INTENT RENDERING
SCALE: NTS



4
DP3.2

DESIGN INTENT RENDERING
SCALE: NTS



5
DP3.2

DESIGN INTENT RENDERING
SCALE: NTS

stated studio

WWW.STATEDSTUDIO.COM
HELLO@STATEDSTUDIO.COM

THIS DRAWING WAS PREPARED BY STATED STUDIO, FOR OUR CLIENT, NOTED BELOW. THE MATERIAL IN THE DRAWING REFLECTS OUR BEST JUDGEMENT IN LIGHT OF THE INFORMATION AVAILABLE AT THE TIME OF PREPARATION.

THIS DRAWING IS COPY RIGHT OF STATED STUDIO AND MAY NOT BE USED WITHOUT WRITTEN PERMISSION.

THE CONTRACTOR SHALL VERIFY ALL DIMENSIONS PRIOR TO COMMENCEMENT OF WORK. ALL ERRORS AND OMISSIONS MUST BE REPORTED TO THE DESIGNER IMMEDIATELY.

THIS DRAWING MUST NOT BE SCALED.

REVISIONS:

NO	DATE	ISSUE
01	2026.01.03	ISSUED FOR REVIEW

PROJECT TEAM

CLIENT

PROJECT

HOME RENOVATION

10732 MAPLEBEND DR SE
CALGARY, AB

DATE:	DRAWN/CHECKED:
2026.01.03	HR
SCALE:	PROJECT NO:
AS NOTED	2512

SHEET TITLE

DESIGN
RENDERINGS

DP3.2