



North

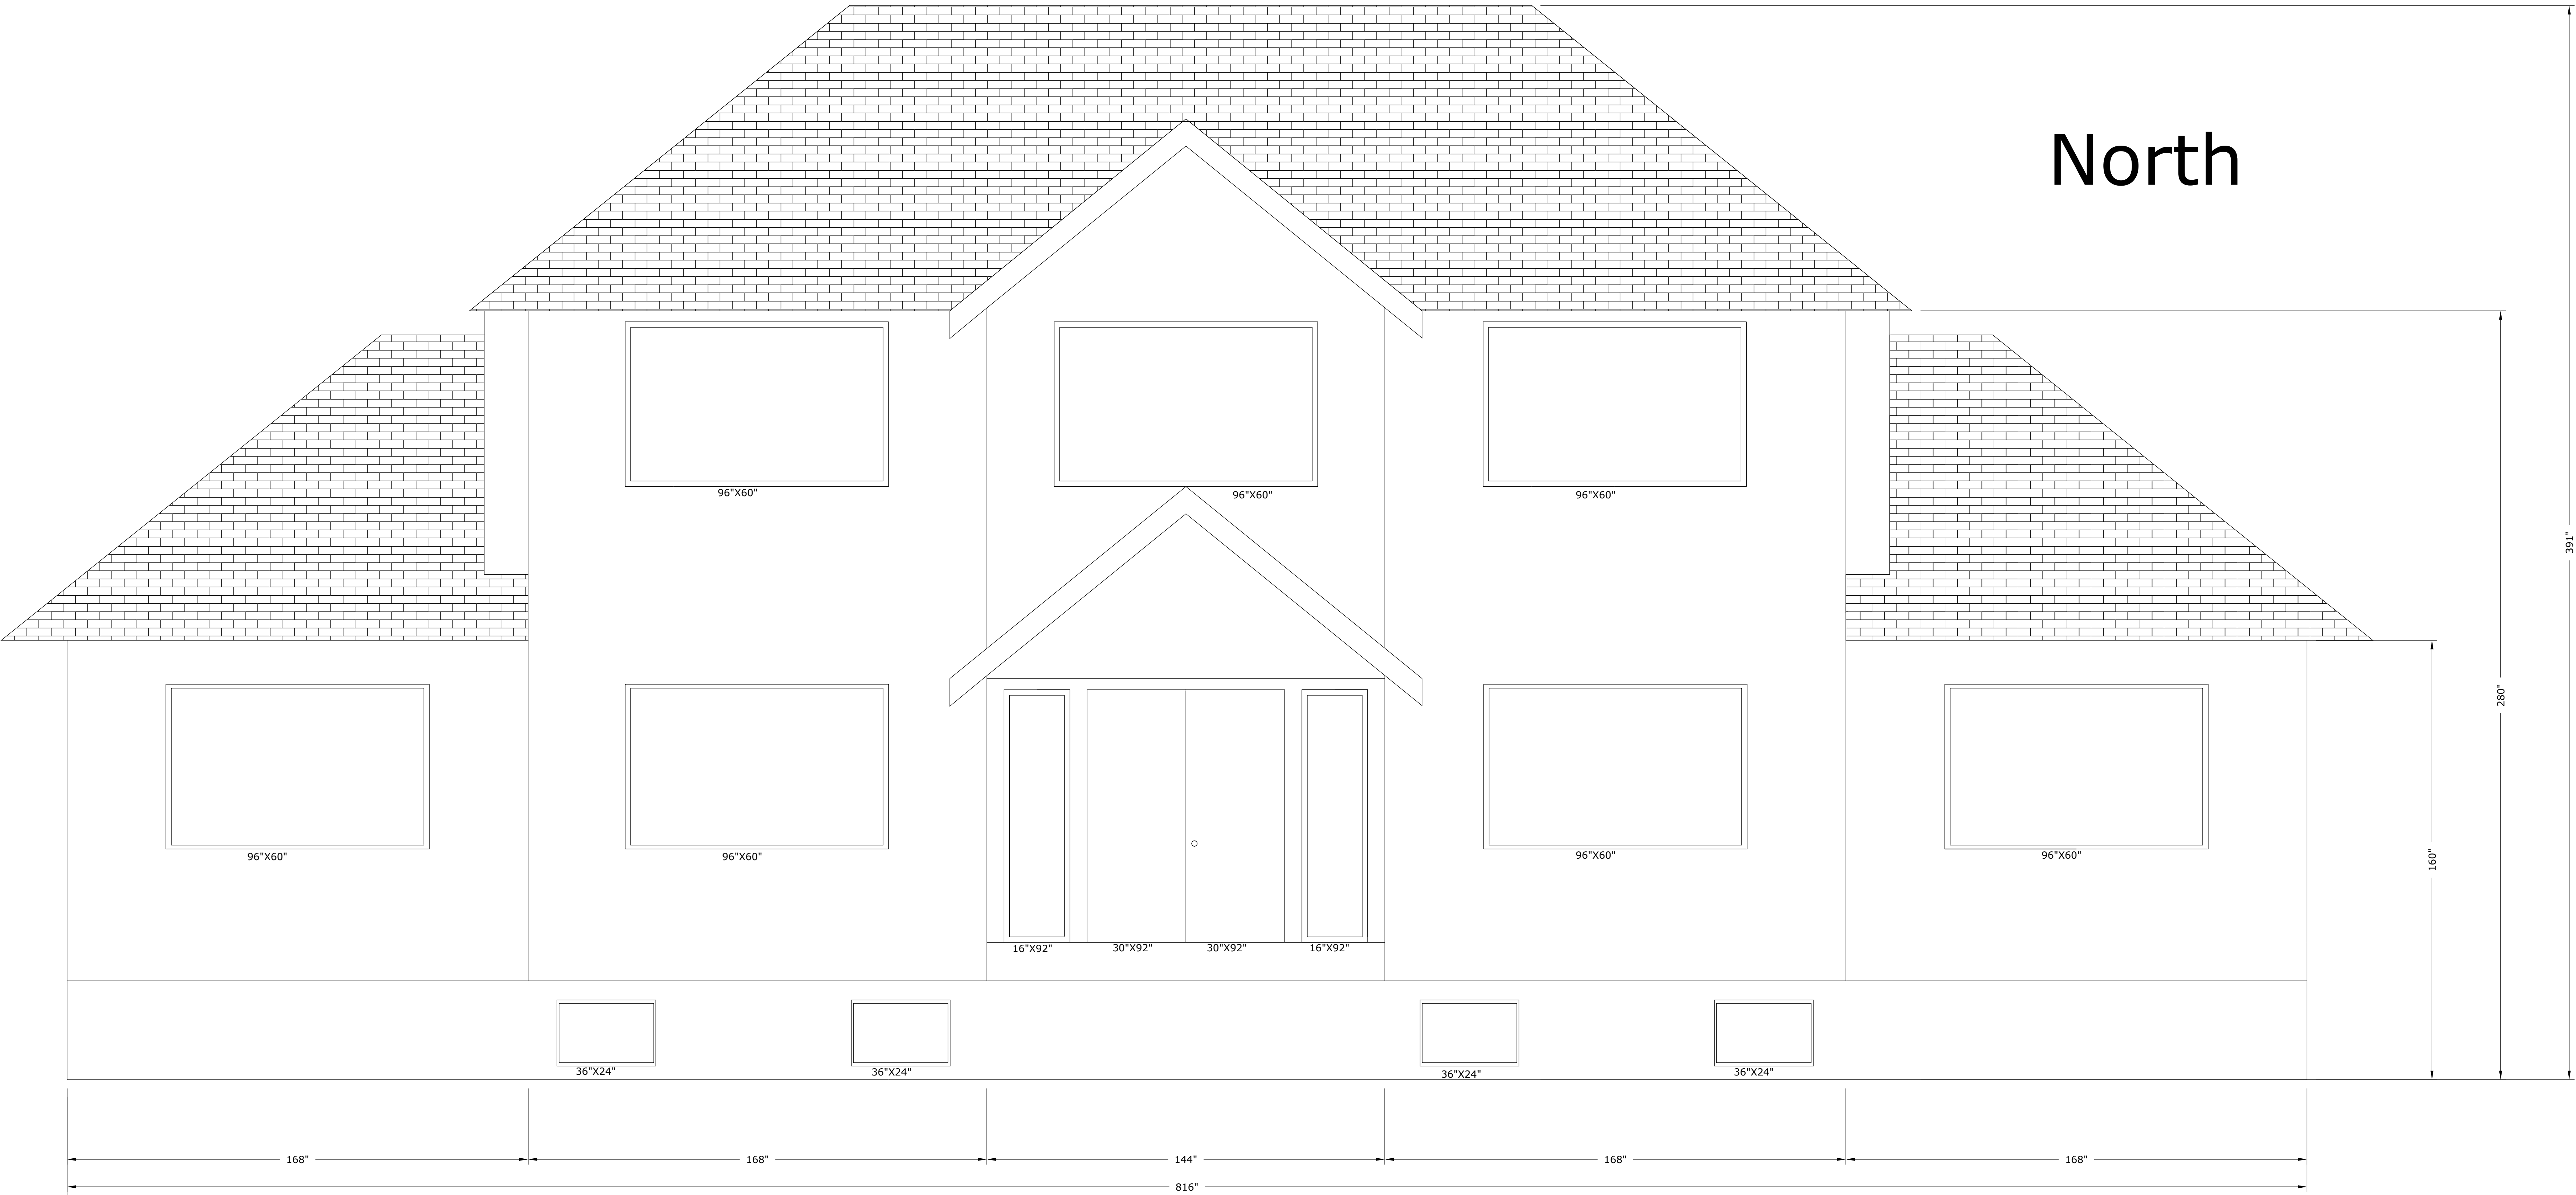

South

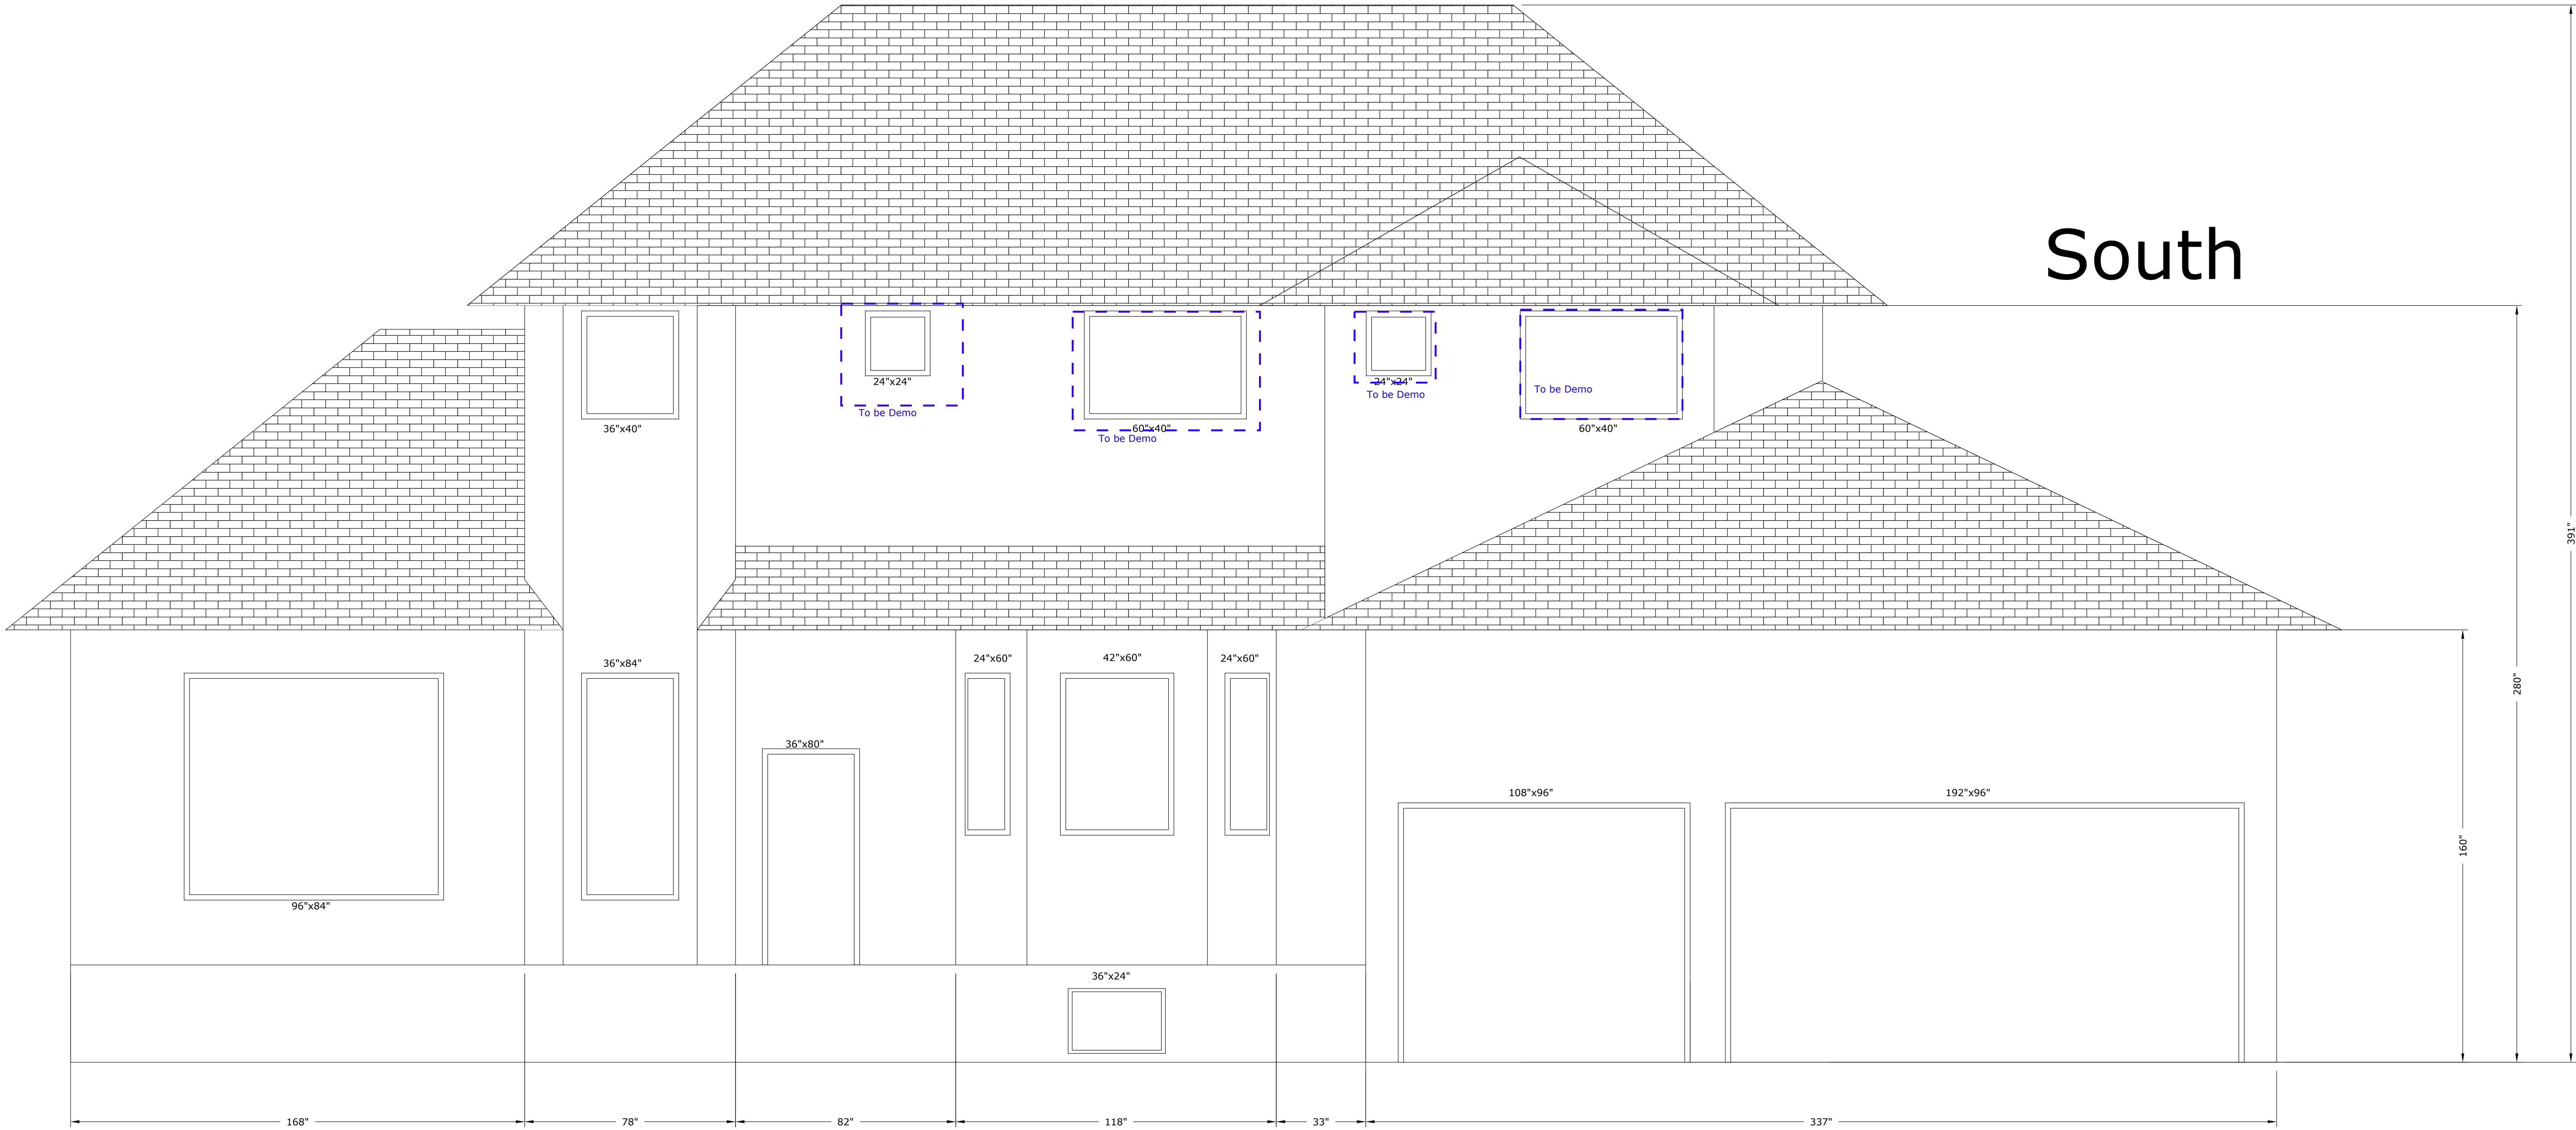

HL Contracting  
69 Harrow Crescent SW  
Calgary SW  
7808855796

PROJECT ADDRESS

105 Patton Court SW  
Calgary AB

PROJECT

105 House Addition


PROJECT ADDRESS

105 Patton Court SW  
Calgary AB


ISSUE  
2026-03-03

DRAWN  
BY  
HL

Existing Elevation Plan B

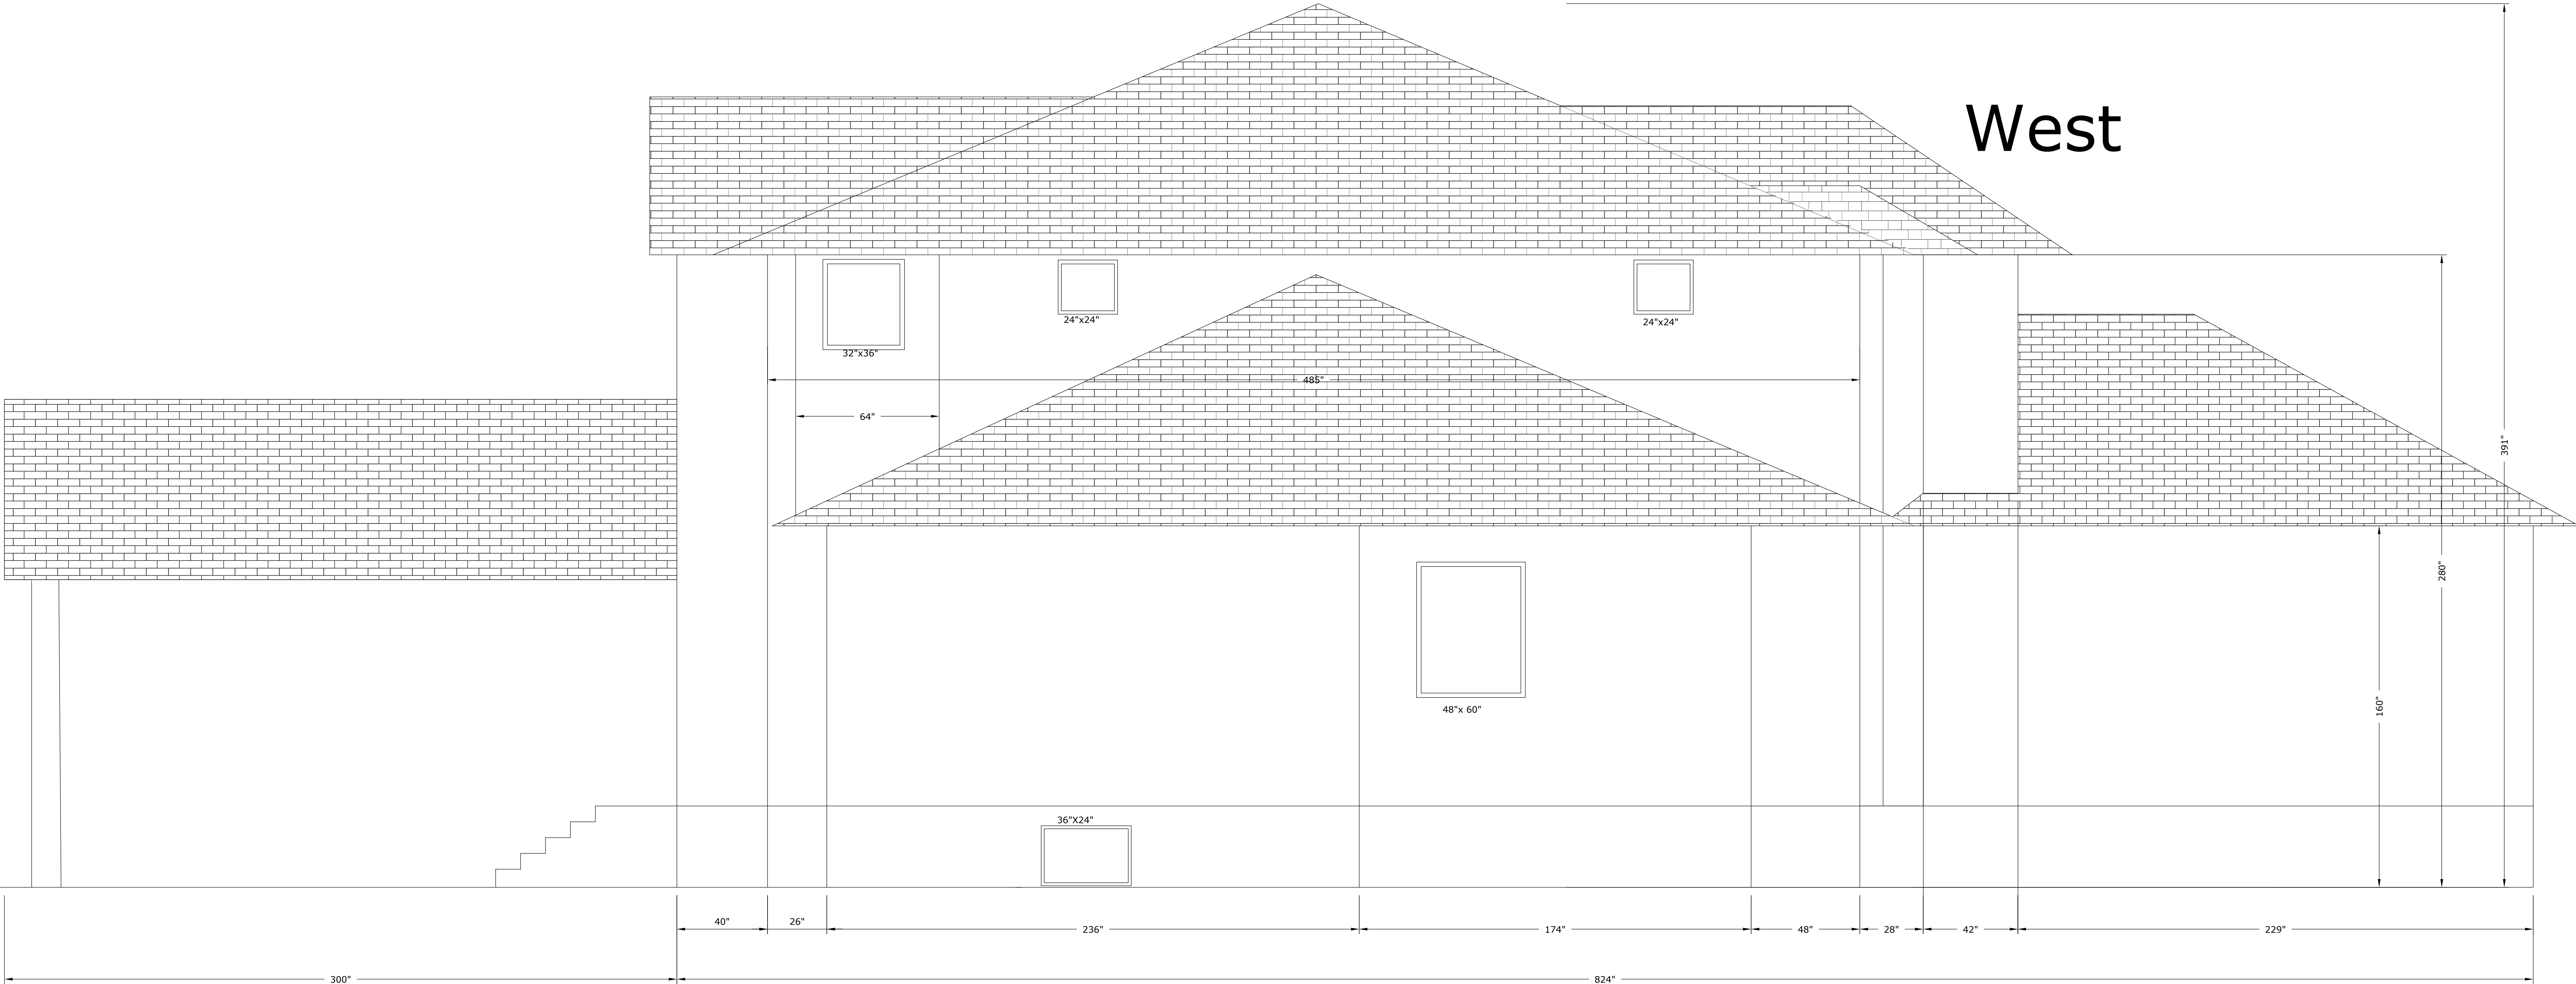


West

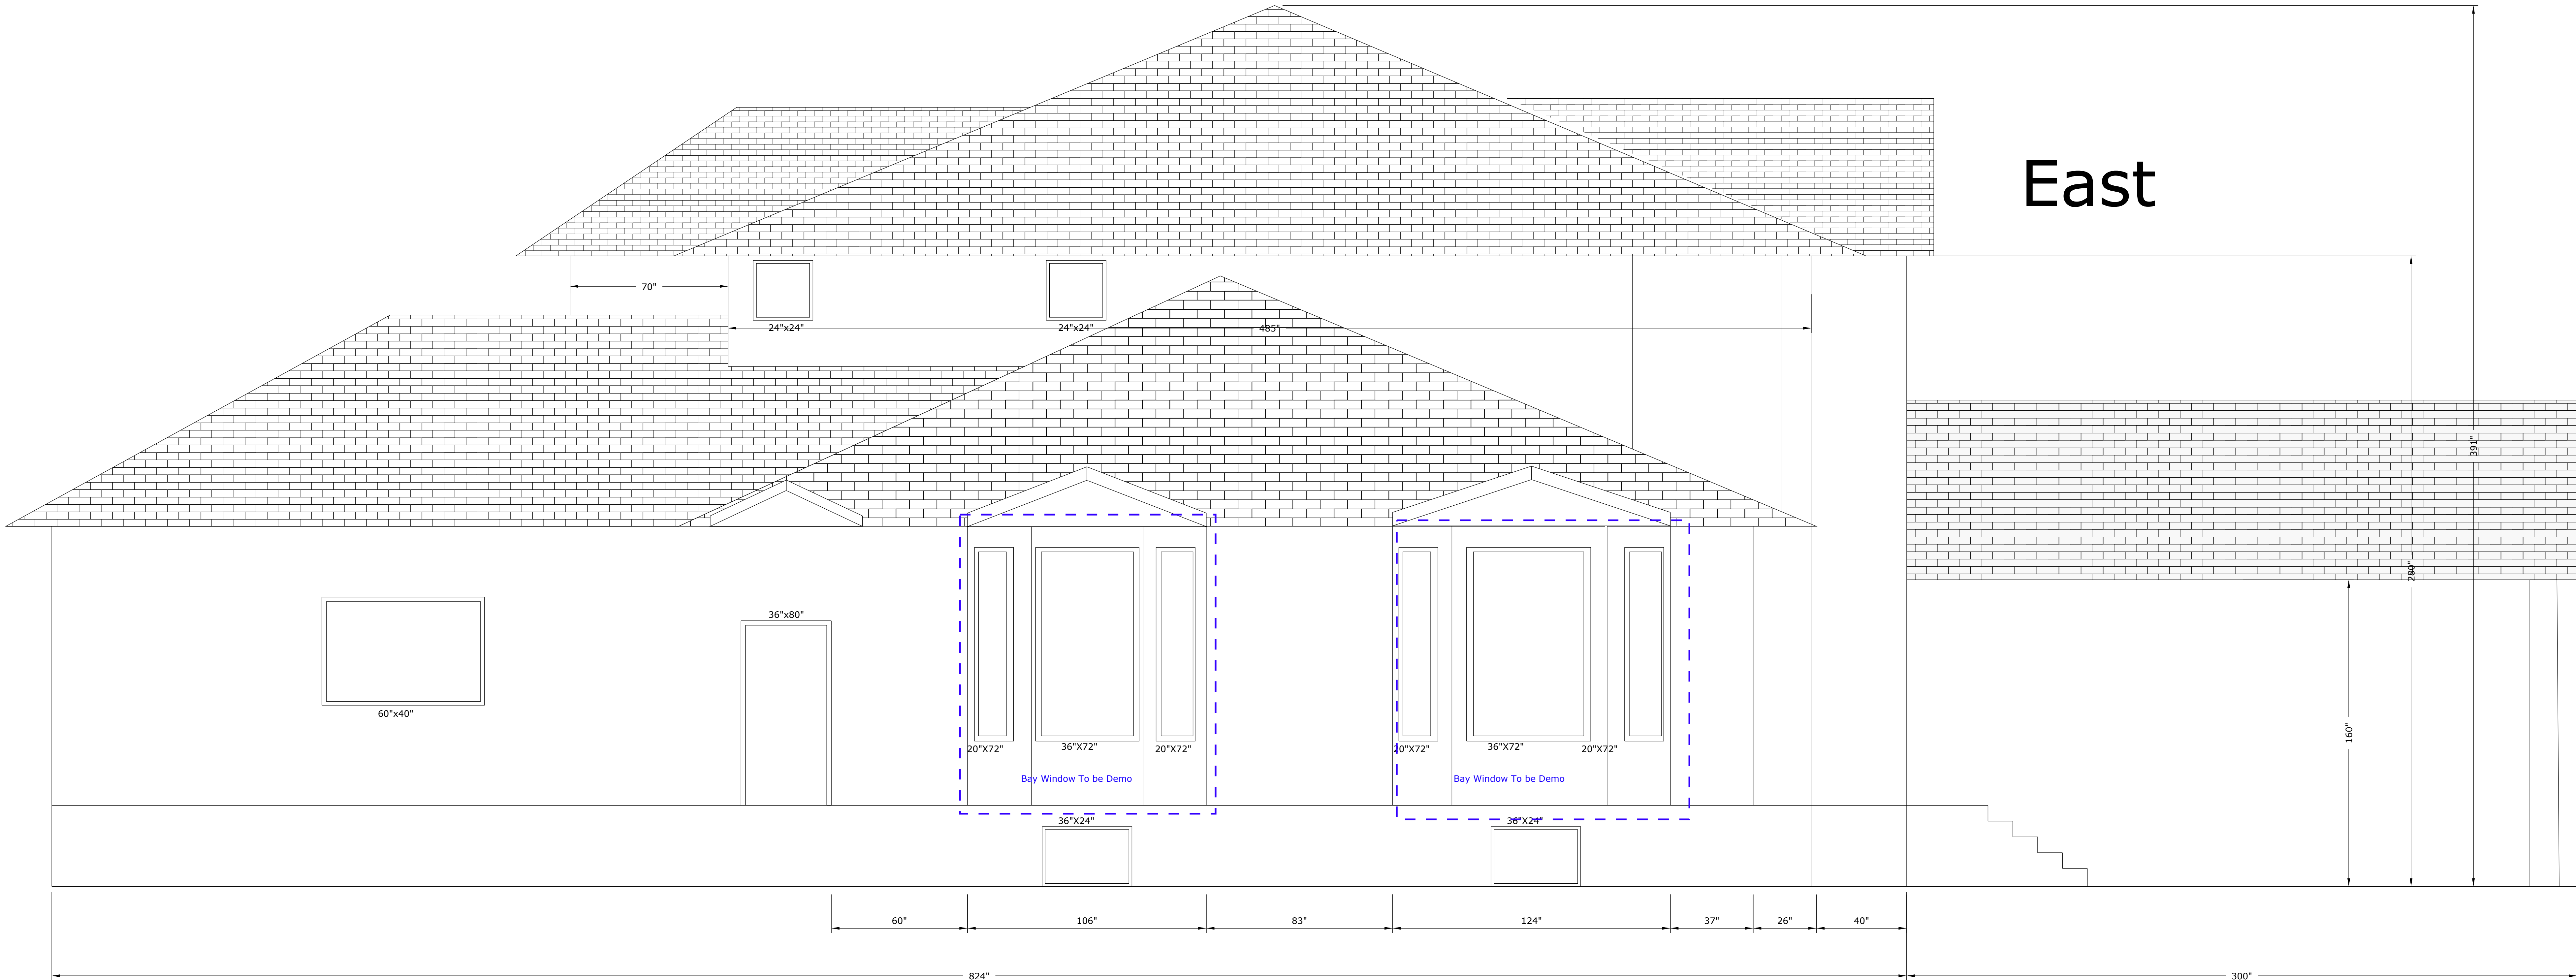

East

North

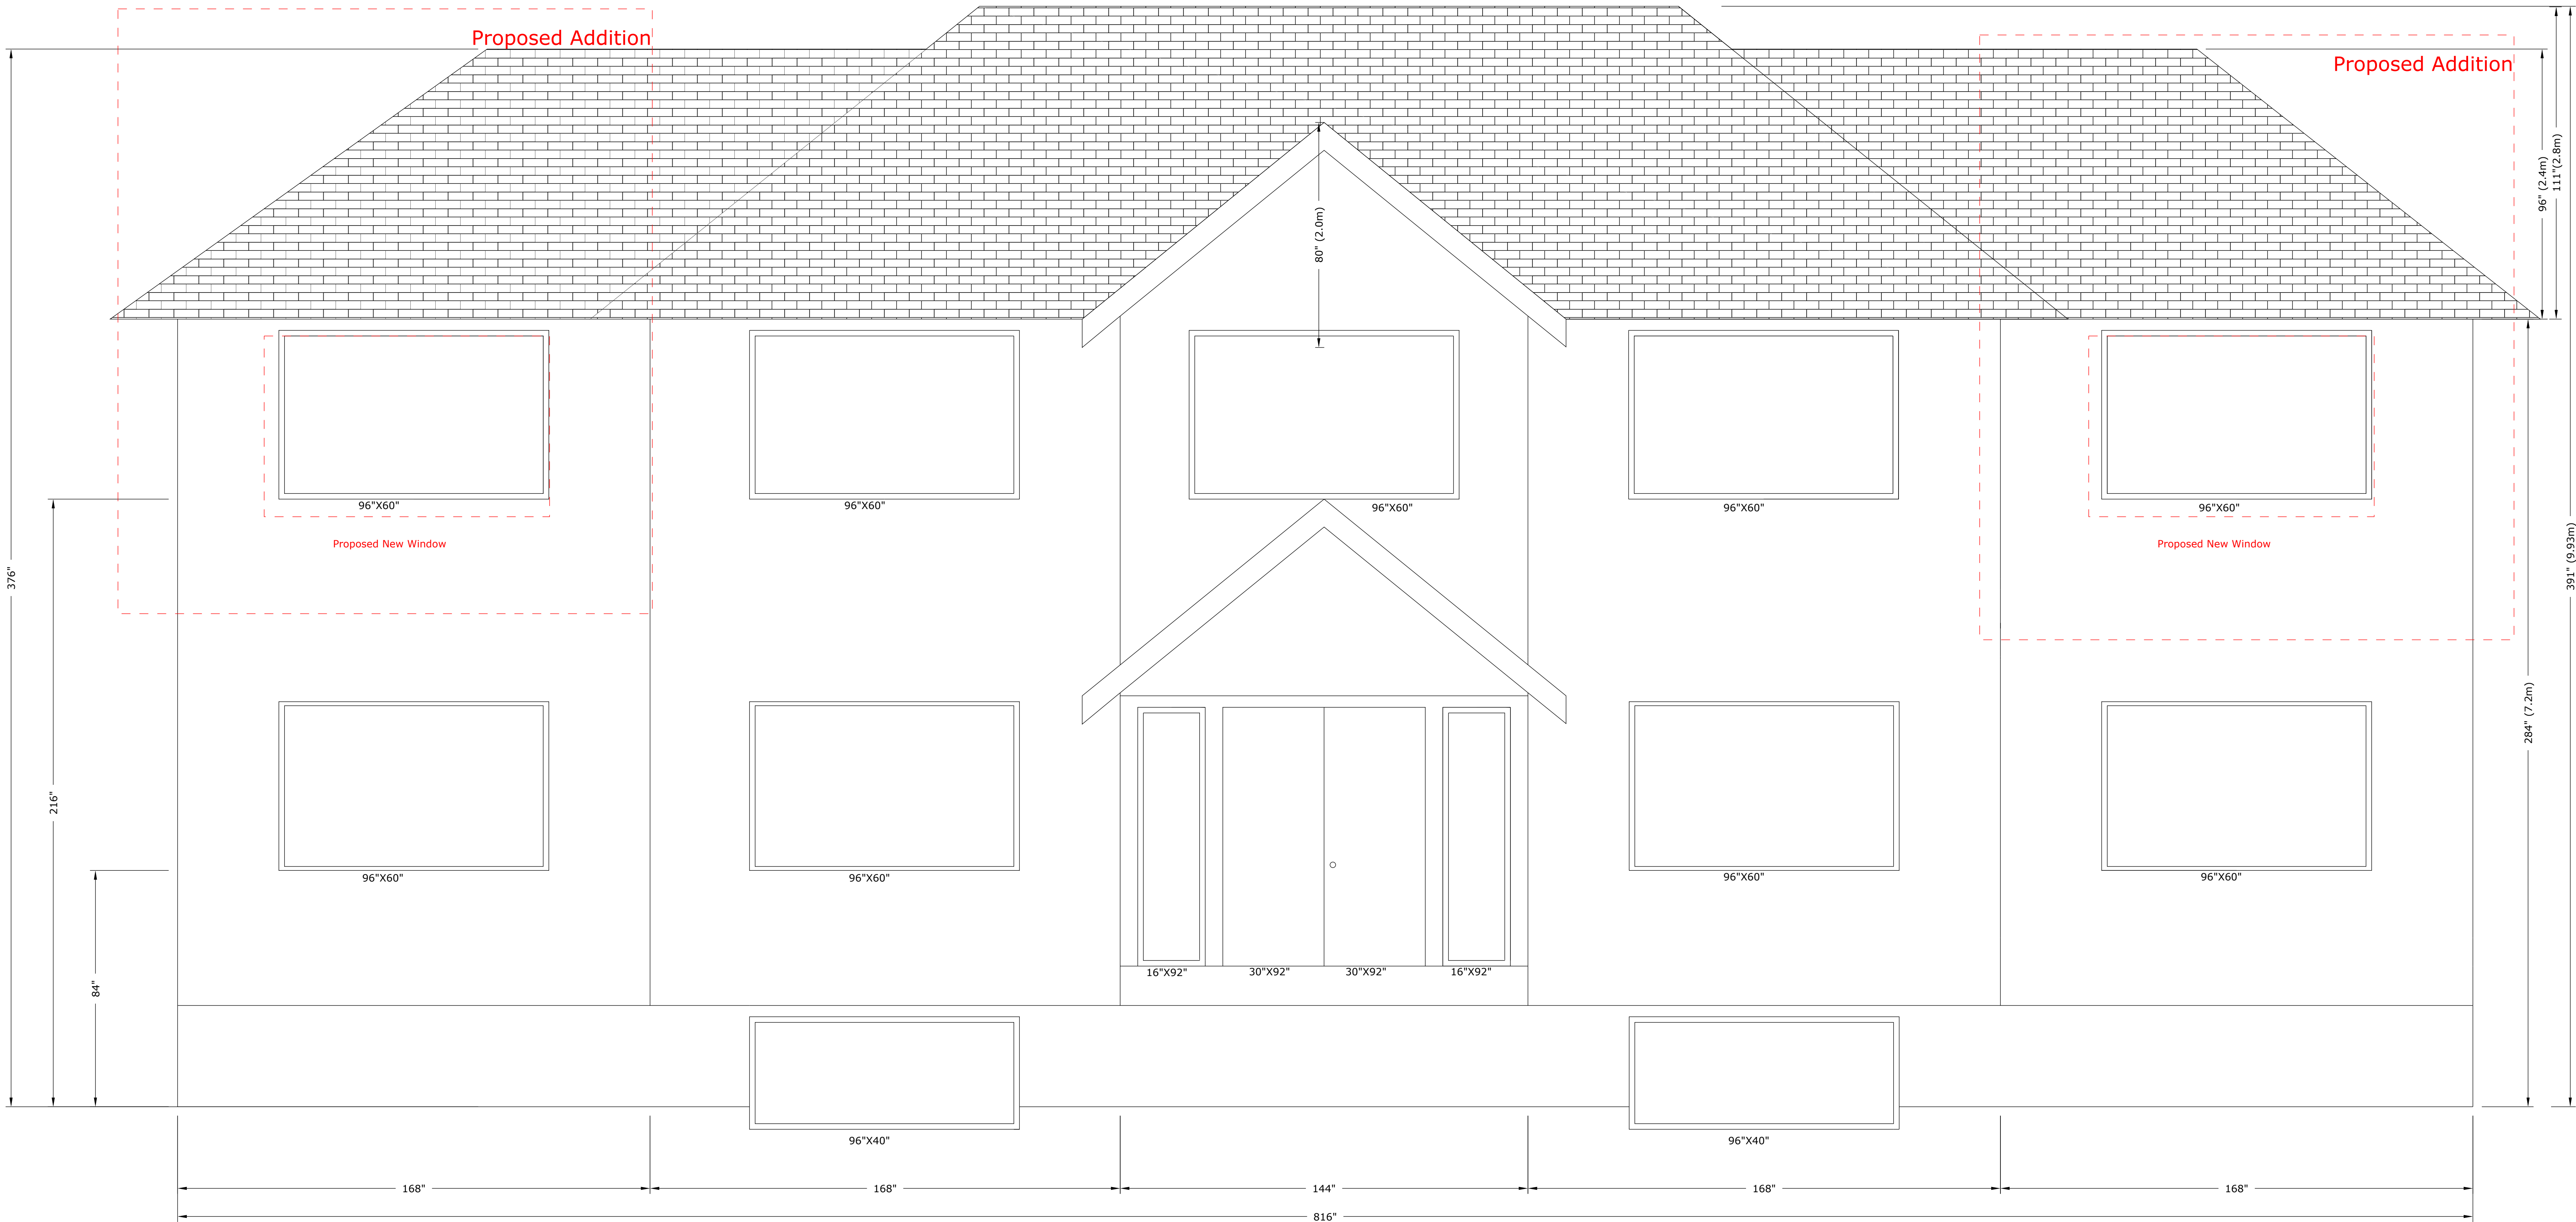

South

