



North

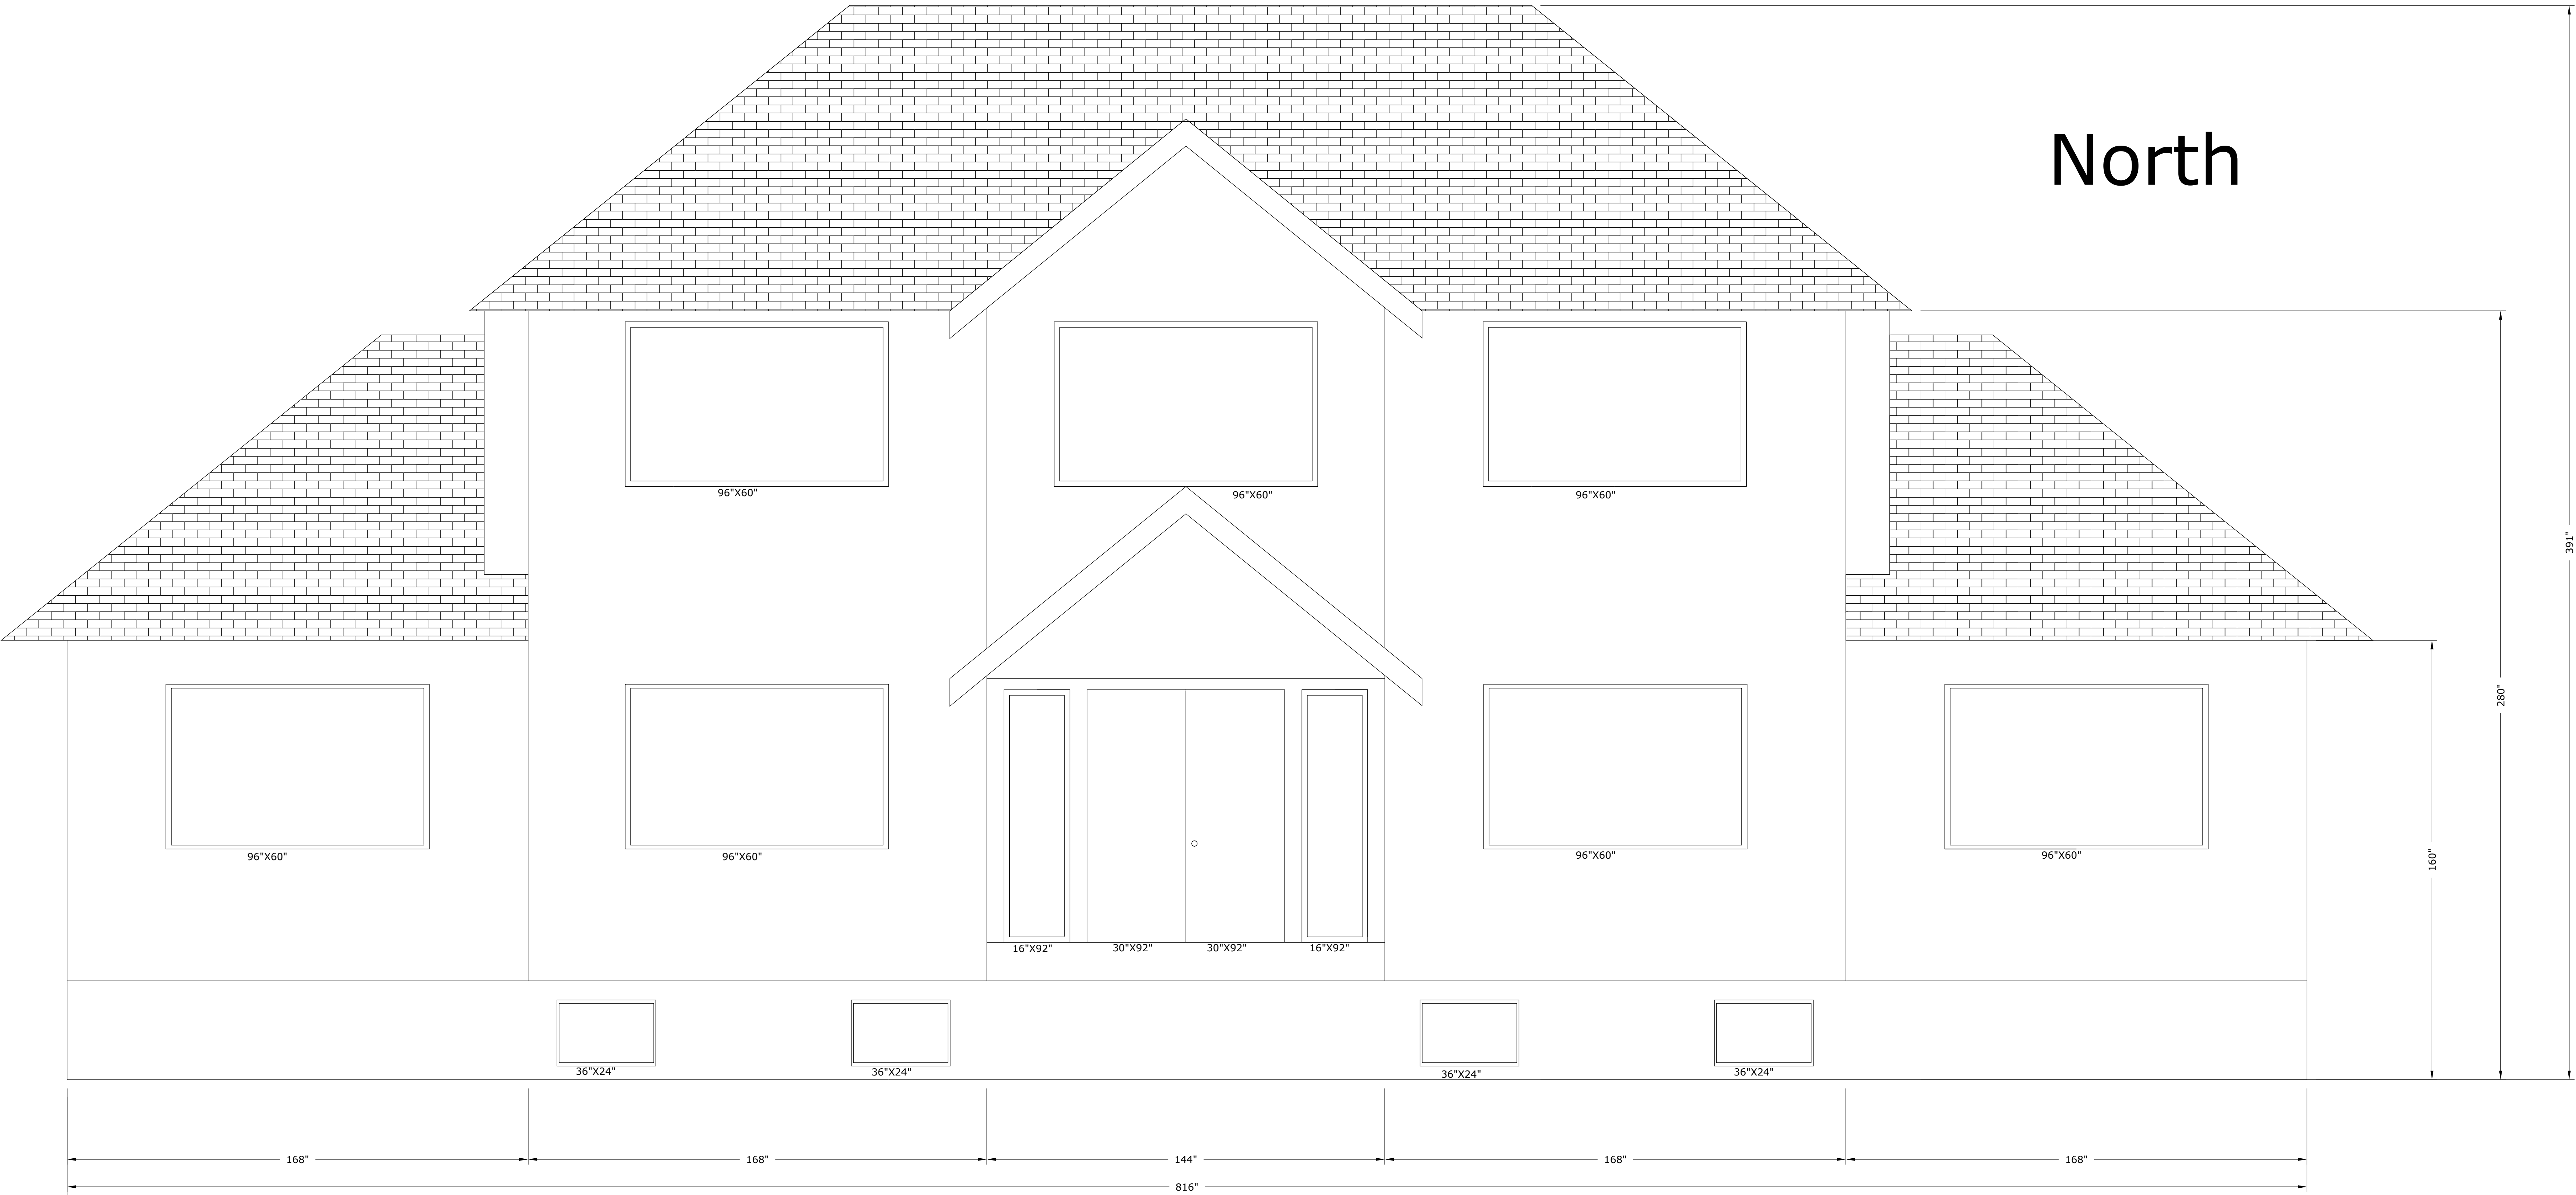

South

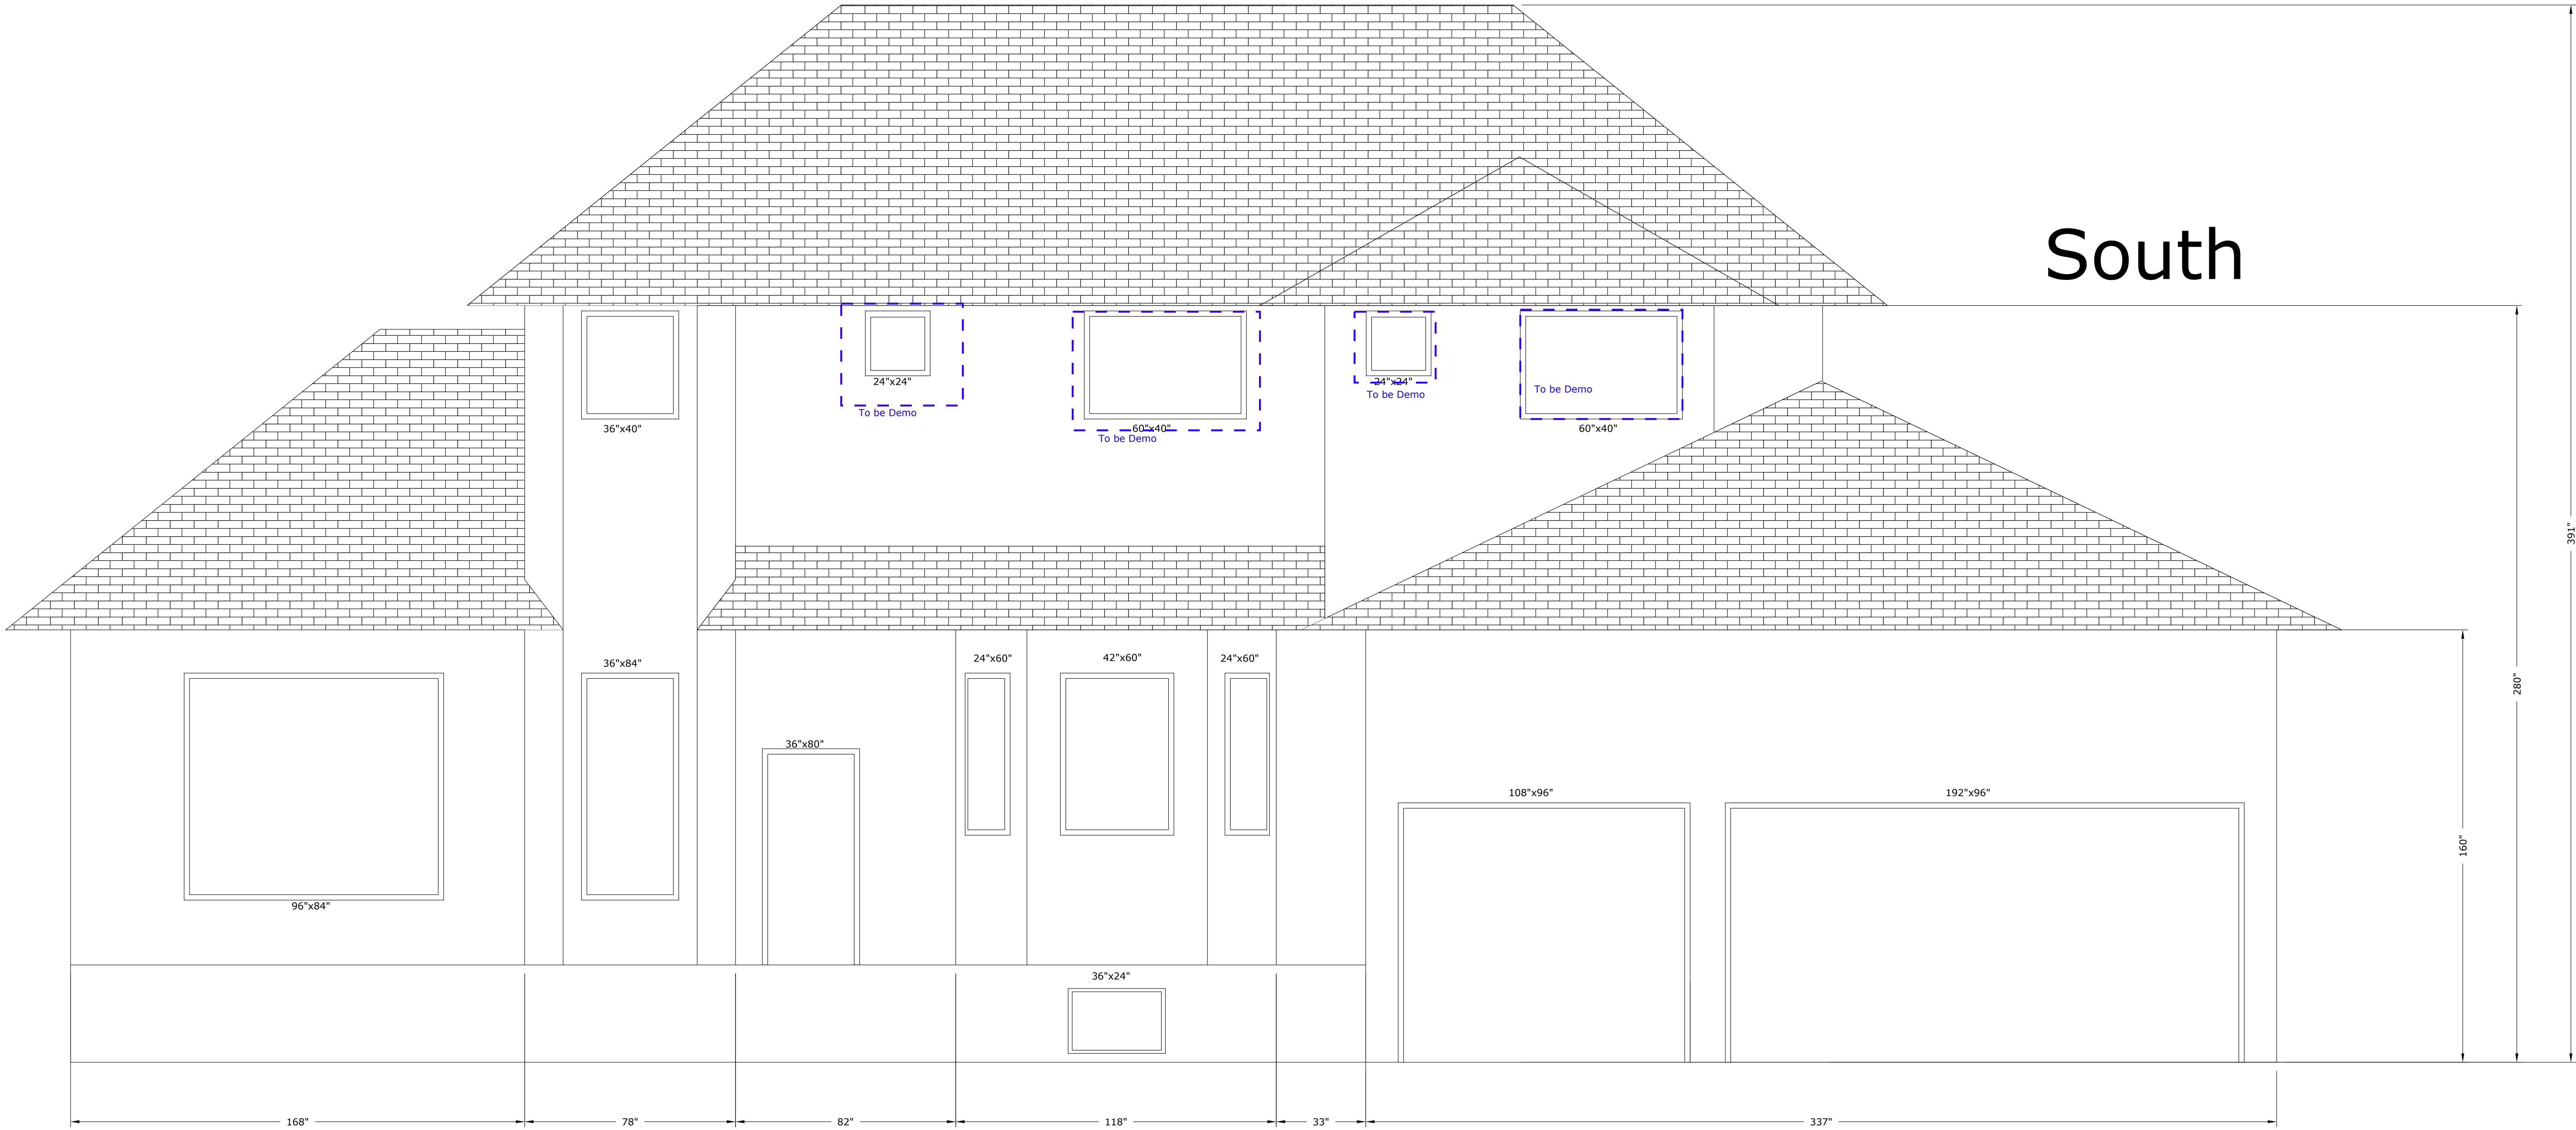

HL Contracting
69 Harrow Crescent SW
Calgary SW
7808855796

PROJECT ADDRESS

105 Patton Court SW
Calgary AB

PROJECT

105 House Addition

ISSUE

2026-03-03

Existing Elevation Plan B



A.2

PROJECT ADDRESS


105 Patton Court SW
Calgary AB

DRAWN

BY HL

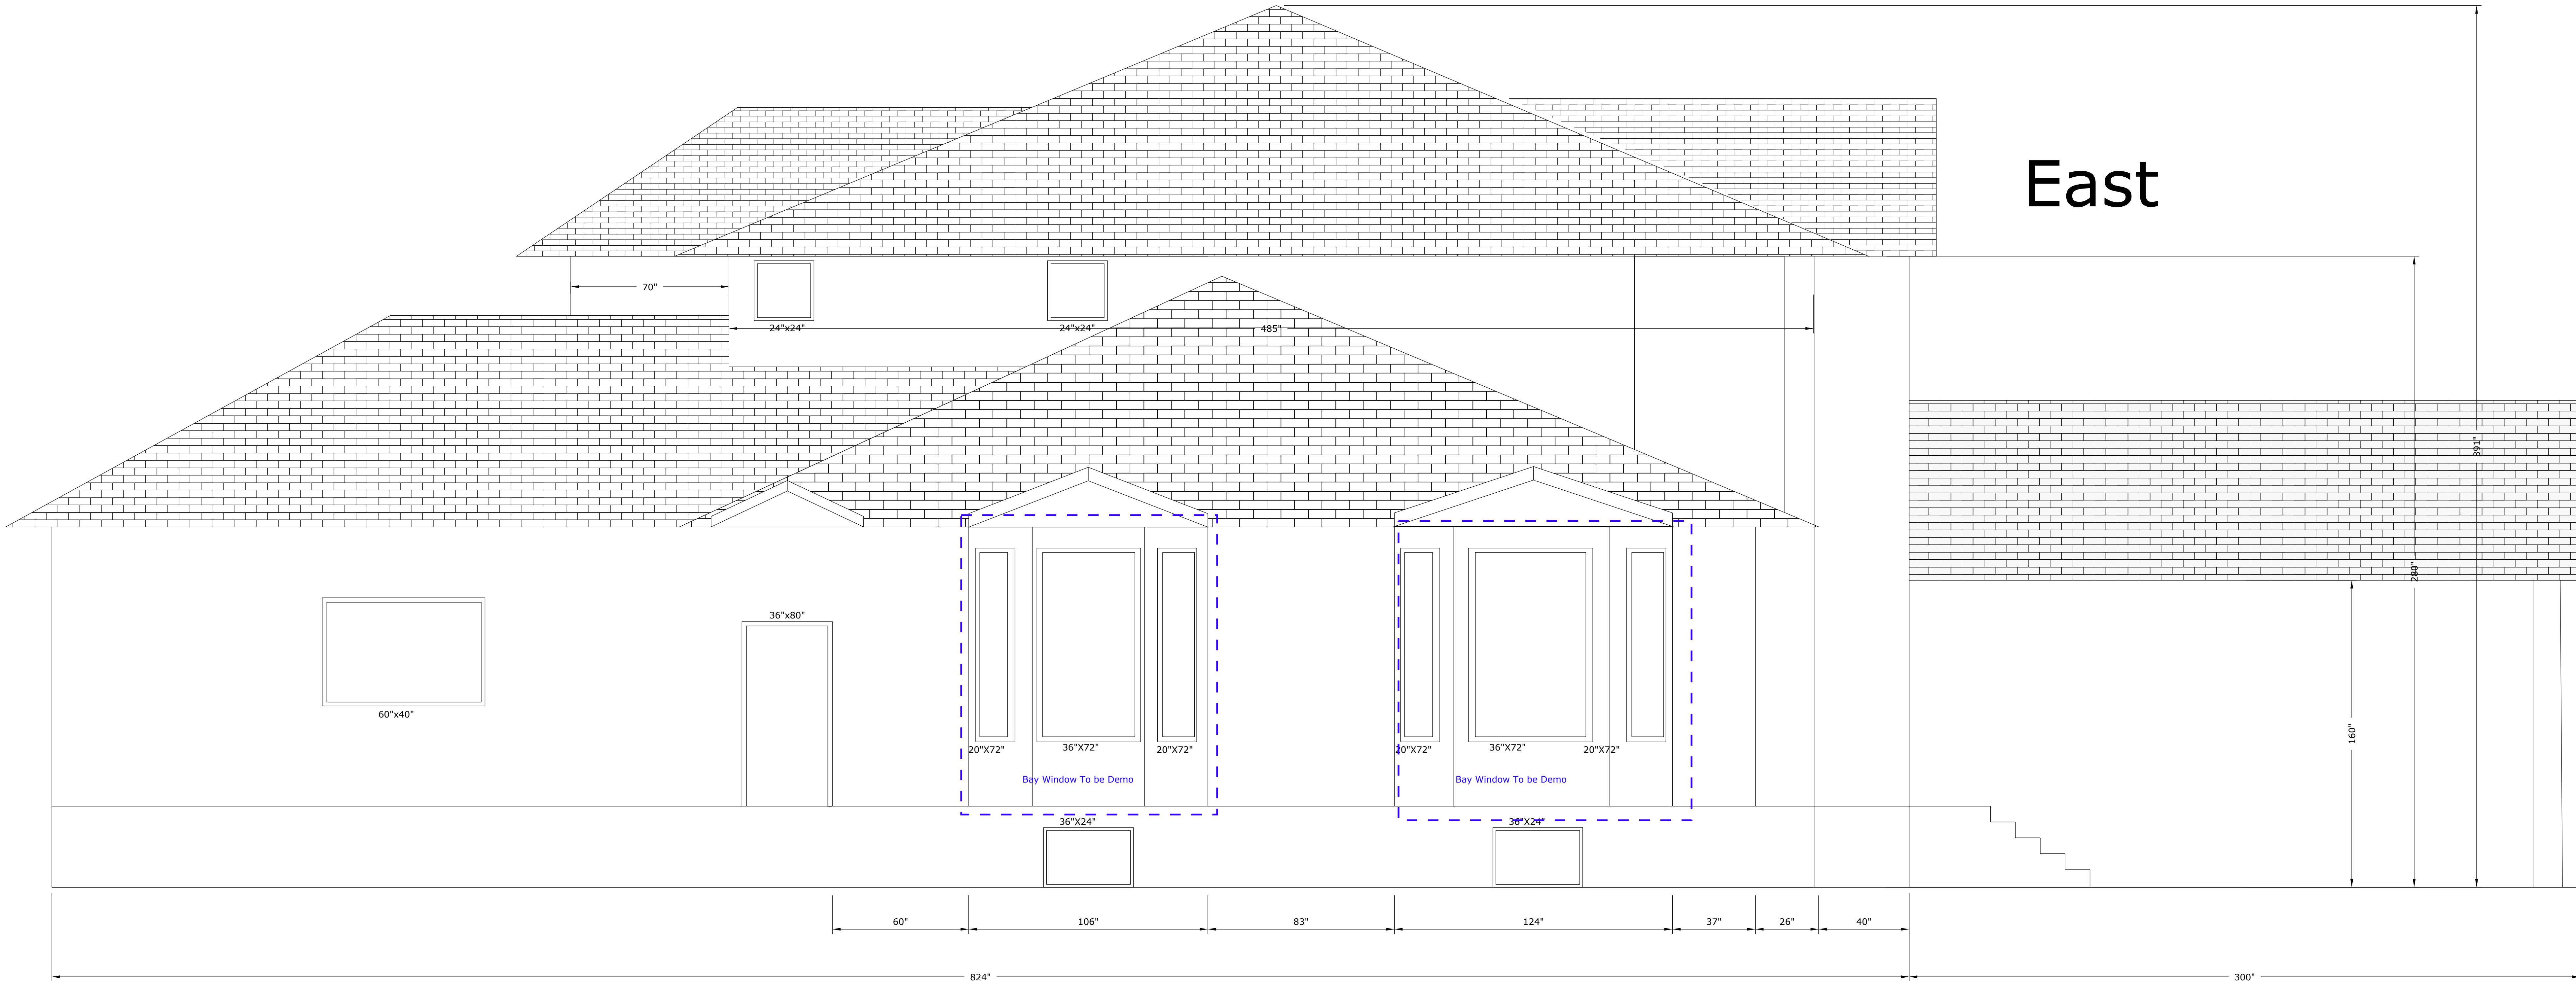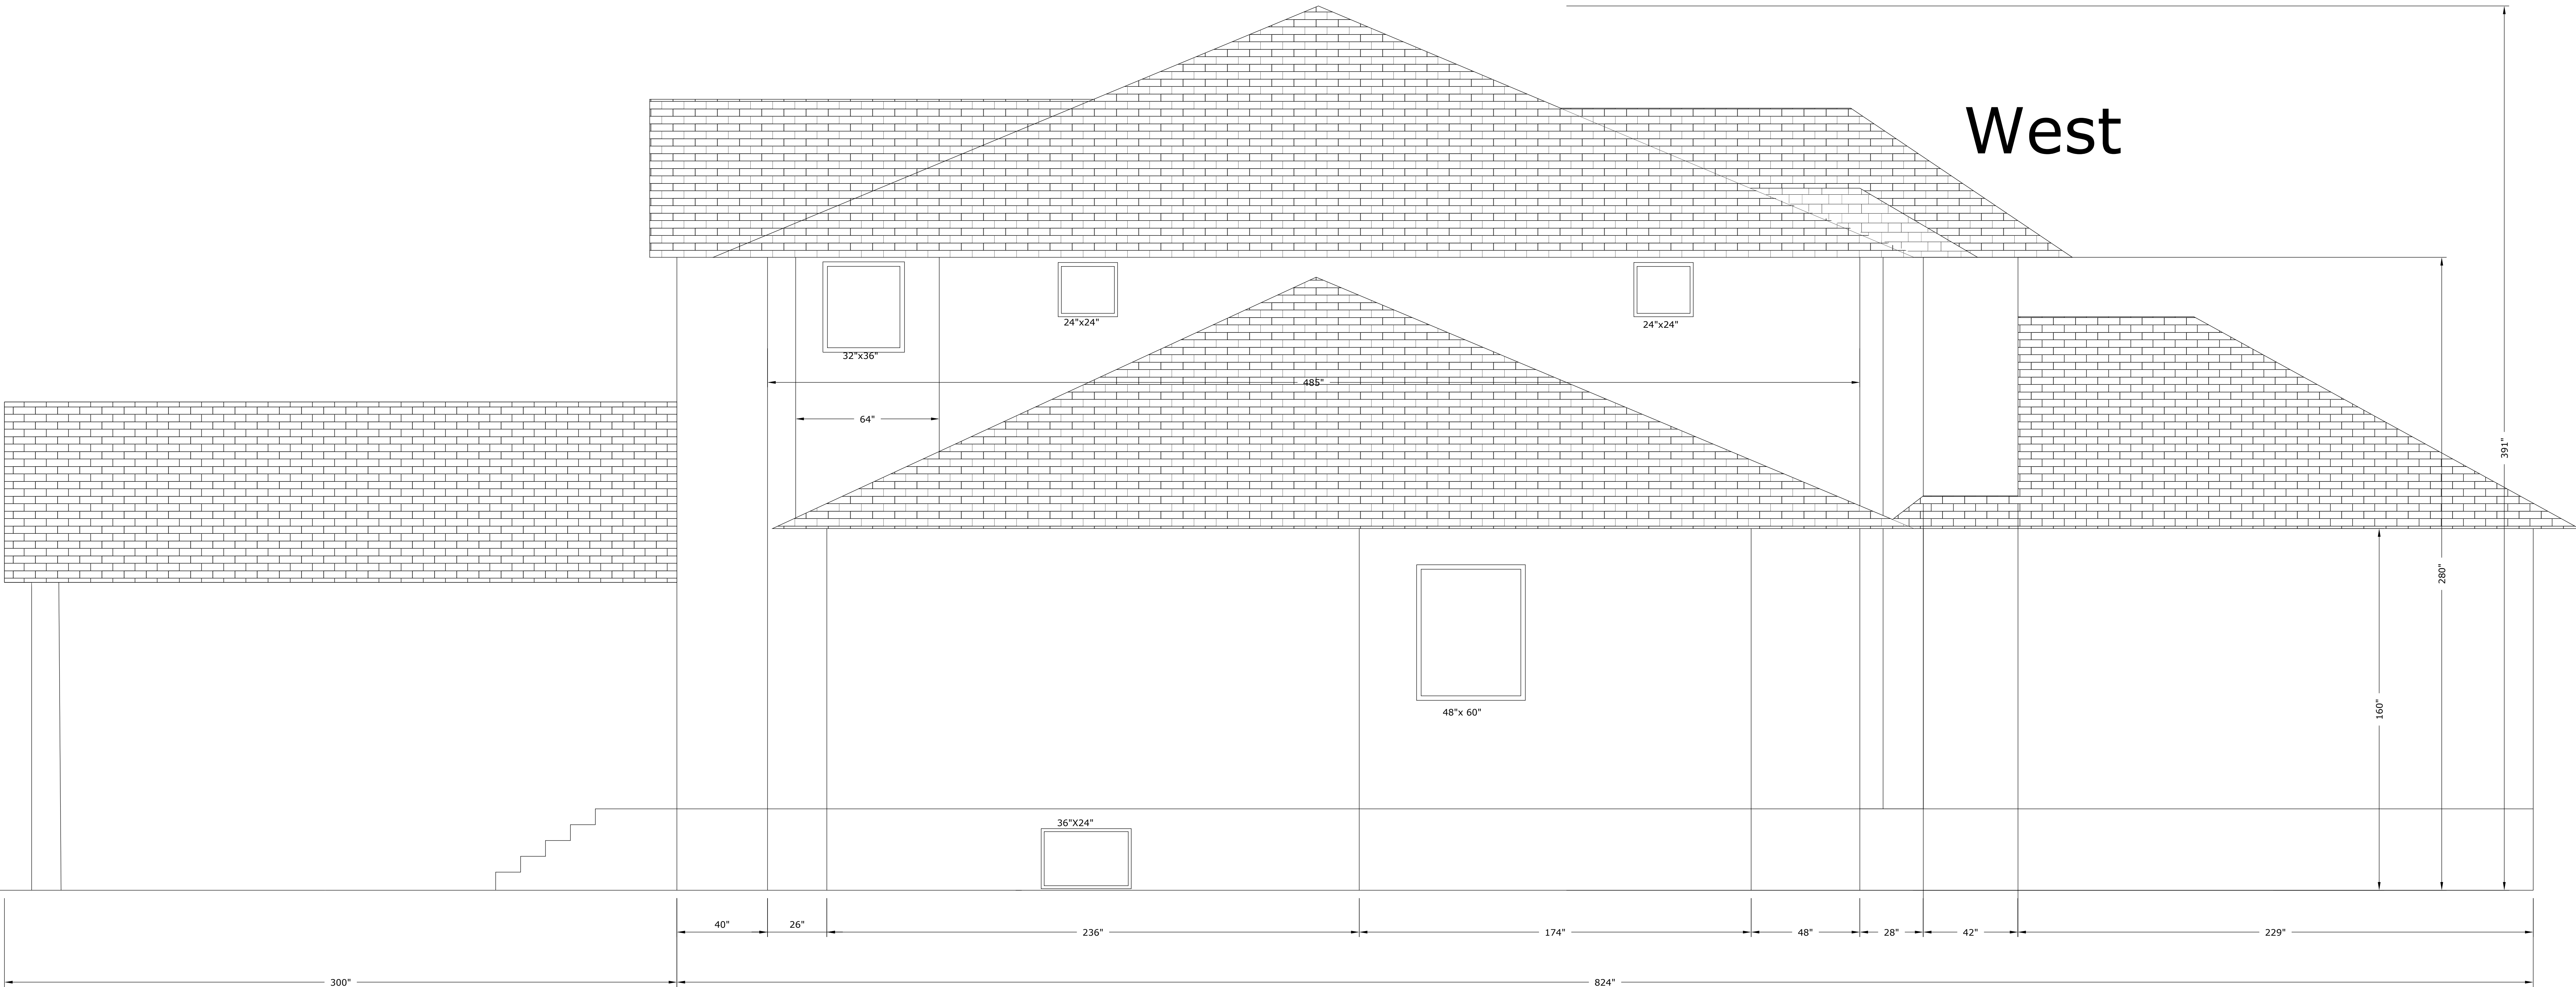

North

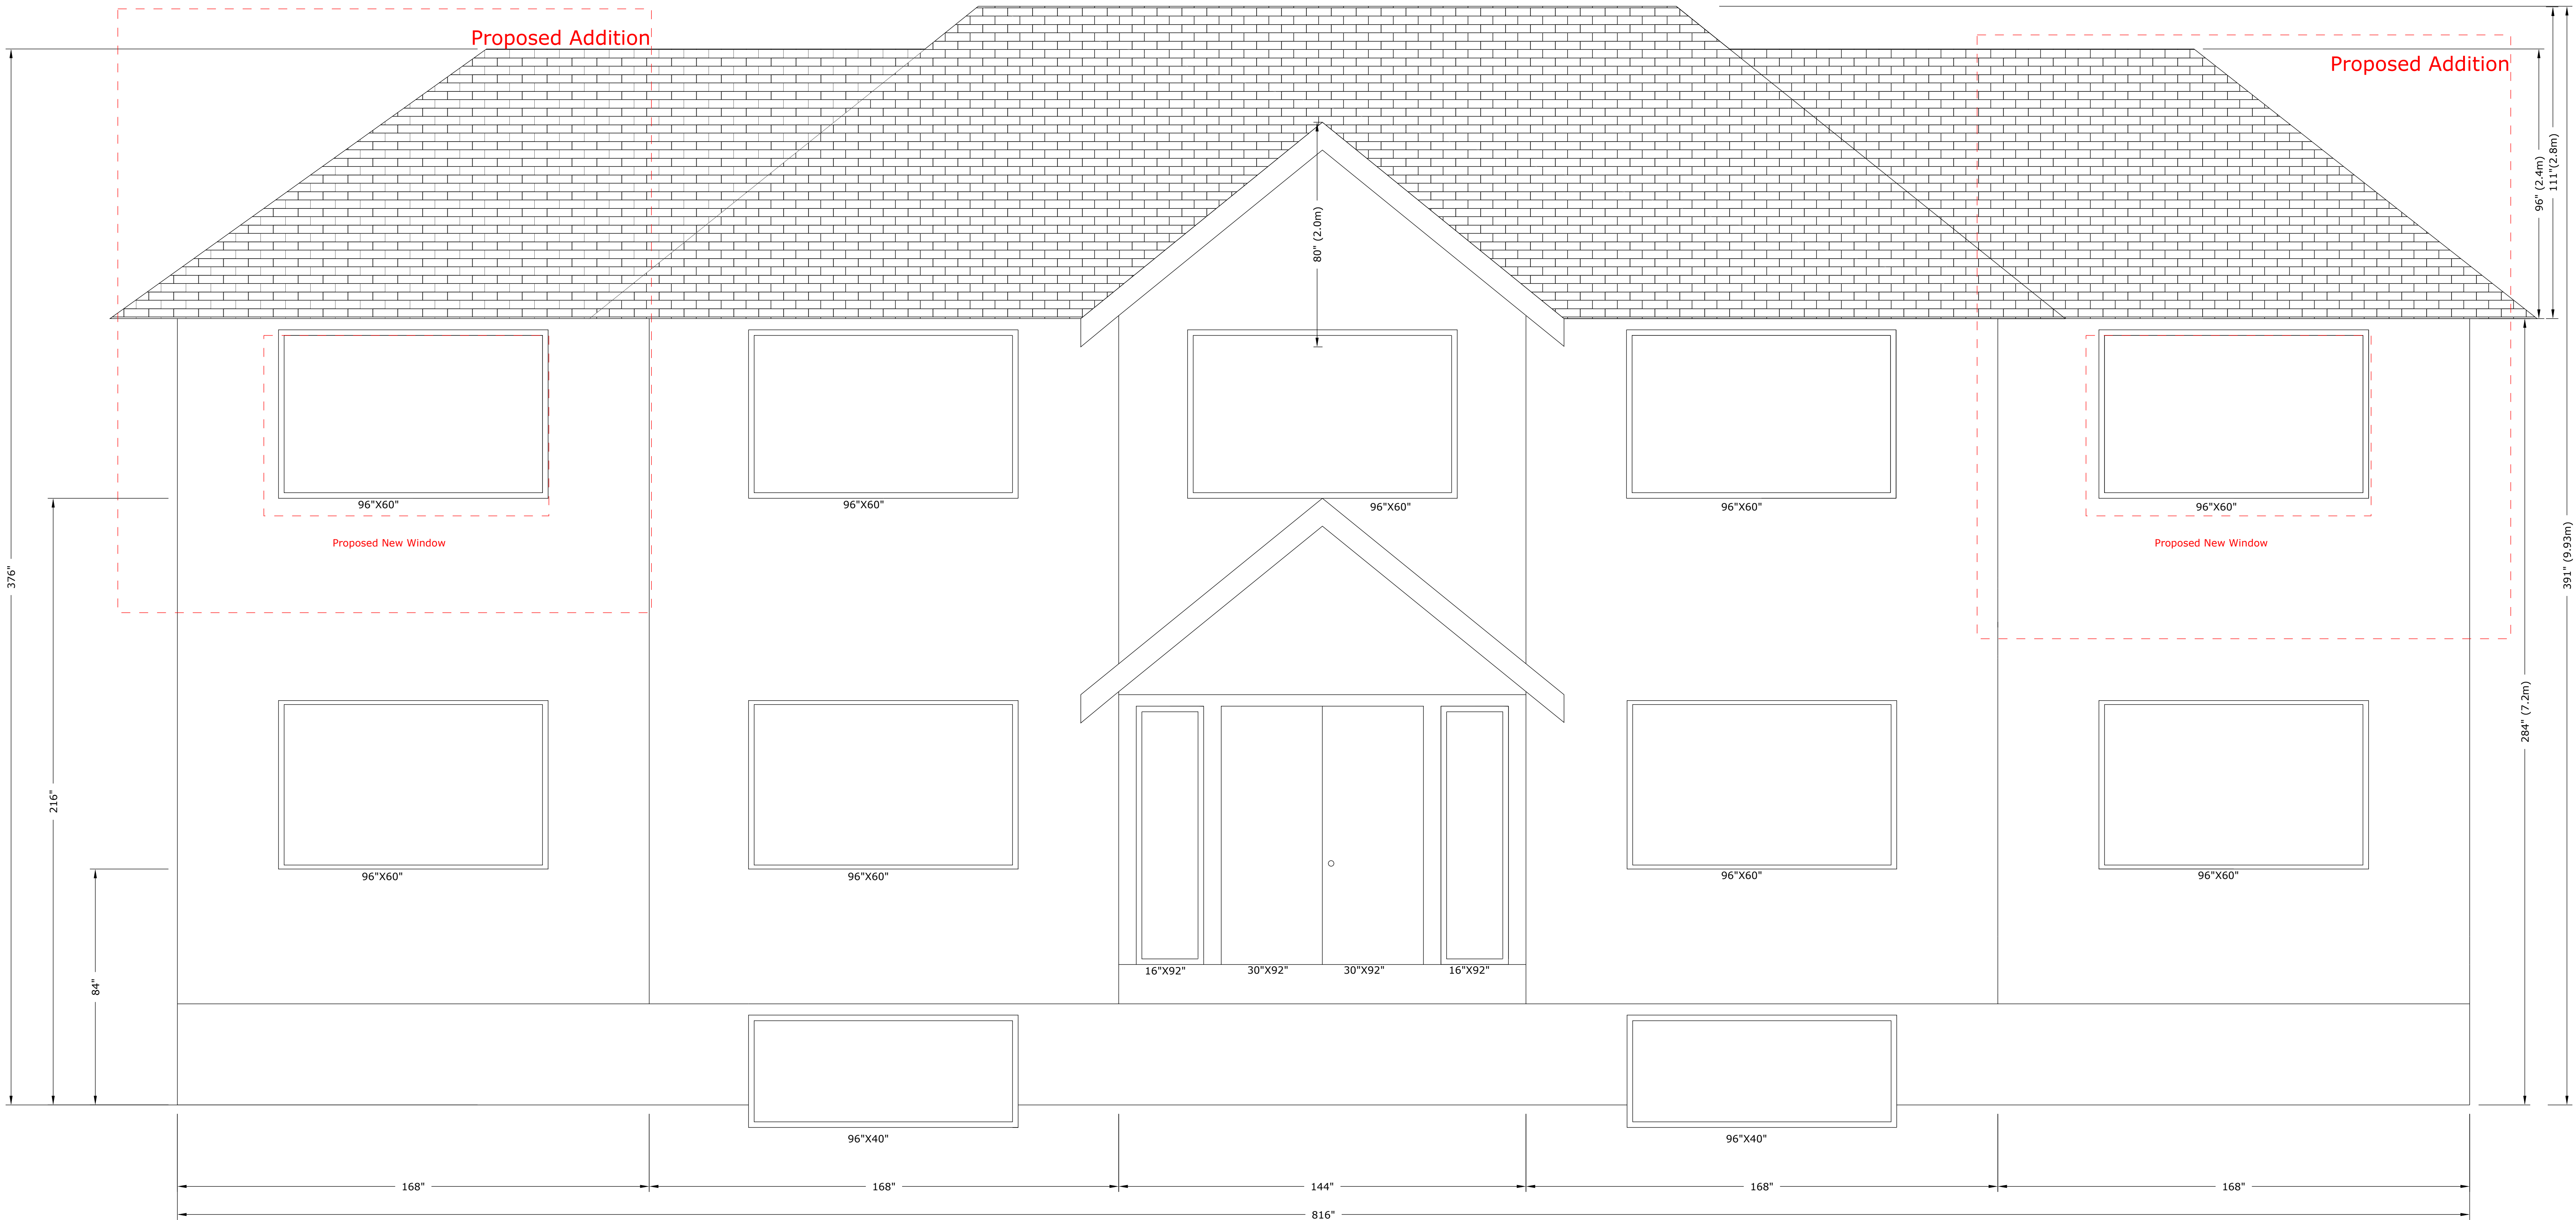

South

