

ALBERTA LAND SURVEYOR'S REAL PROPERTY REPORT



110, 4129-8th Street S.E.  
Calgary, Alberta T2G 3A5

Phone (403) 283-5455  
E-mail: admin@globalraymac.ca  
Fax (403) 283-5418

DESCRIPTION OF PROPERTY

LOT 31  
BLOCK 8  
PLAN 791 1156


I hereby certify that this Report, which includes the attached plan and related survey, was prepared and performed under my supervision, direction and control and in accordance with standards and rules for the practice of surveying prescribed by the Alberta Land Surveyors' Association. Accordingly, within those standards and as of the date of this Report, I am of the opinion that:

- The Plan illustrates the boundaries of the Property, the improvements as defined in Part C, Section 6.5 of the Alberta Land Surveyors' Association's Manual of Standard Practice, registered easements and rights-of-way affecting the extent of the title to the property;
- The improvements are entirely within the boundaries of the property unless otherwise noted;
- No visible encroachments exist on the Property from any improvement situated on an adjacent property unless otherwise noted, and;
- No visible encroachments exist on registered easements or rights-of-way affecting the extent of the property, unless otherwise noted.
- Title information is based on a title search dated November 6th, 2025 C. of T. No. 131 101 594.
- Date of Survey February 11th, 2026
- Unless otherwise specified the dimensions shown relate to distances from Property boundaries to foundation walls at time of survey.
- Distances are in metres and decimals thereof.
- This document is not valid unless it bears the original digital signature of Robert M. Wallace, (Alberta Land Surveyor) and the Global Raymac Surveys's permit stamp.
- Purpose: This report has been prepared for the benefit of the Property owner, subsequent owners and any of their agents for the purpose of a real estate transaction. Copying is permitted only for the benefit of these parties. Where applicable, registered easements and utility rights of way affecting the extent of the property have been shown on the plan. Unless shown otherwise, property corner markers have not been placed during the survey for this report. The plan should not be used to establish boundaries due to the risk of misinterpretation or measurement error by the user. The information on this Real Property Report reflects the status of this property as of the date of survey only. Users are encouraged to have the Real Property Report updated for future requirements.
- Property is subject to Caveat Reg. No. 101 368 103
- RE: Encroachment Agreement Pursuant to Municipal Government Act
- Fence and Brick Step from subject property encroach into the Lane as shown.
- Brick Planter, Wood Planter and Conc Patio Stones from the subject property encroach into Lot 30 as shown.
- This survey has been updated as of February 17th, 2026 (Ref. Job No. 10R090177).

LEGEND

ABBREVIATIONS AND SYMBOLS THAT MAY APPEAR ON THIS PLAN.

- Drill Hole found shown thus . . . . .
- Iron Bar found shown thus . . . . .
- Statutory Iron Post found shown thus . . . . .
- Delta (Central) angle of arc shown thus . . . . .
- Eave Fascia are shown thus . . . . .
- Fences are shown thus . . . . .
- Line not to scale shown thus . . . . .
- Utility Rights-Of-Way are shown thus . . . . .
- Building foundation shown thus . . . . .
- Property line shown thus . . . . .
- A denotes length of arc
- AC denotes Air Conditioner
- Blk denotes Block
- CB denotes Cinder Block
- CS denotes depth Fd.I. is counter sunk
- Cant denotes cantilever
- Conc denotes concrete
- E denotes East
- Eave dimensioned to fascia
- Fd denotes found
- Fences are within 0.10m of property line unless otherwise noted
- GL denotes ground level
- I denotes iron post
- m denotes metres
- MA denotes Maintenance Access
- MF denotes Main Floor
- Mk denotes mark
- Mks denotes marks
- N denotes North
- OD denotes Overland Drainage
- R denotes radius of arc
- RW denotes Right-Of-Way
- Reg No denotes registration number
- Ret Wall denotes retaining wall
- S denotes South
- U denotes Utility
- Up denotes distance Fd. I. is above ground
- W denotes West
- WOB denotes Walk Out Basement

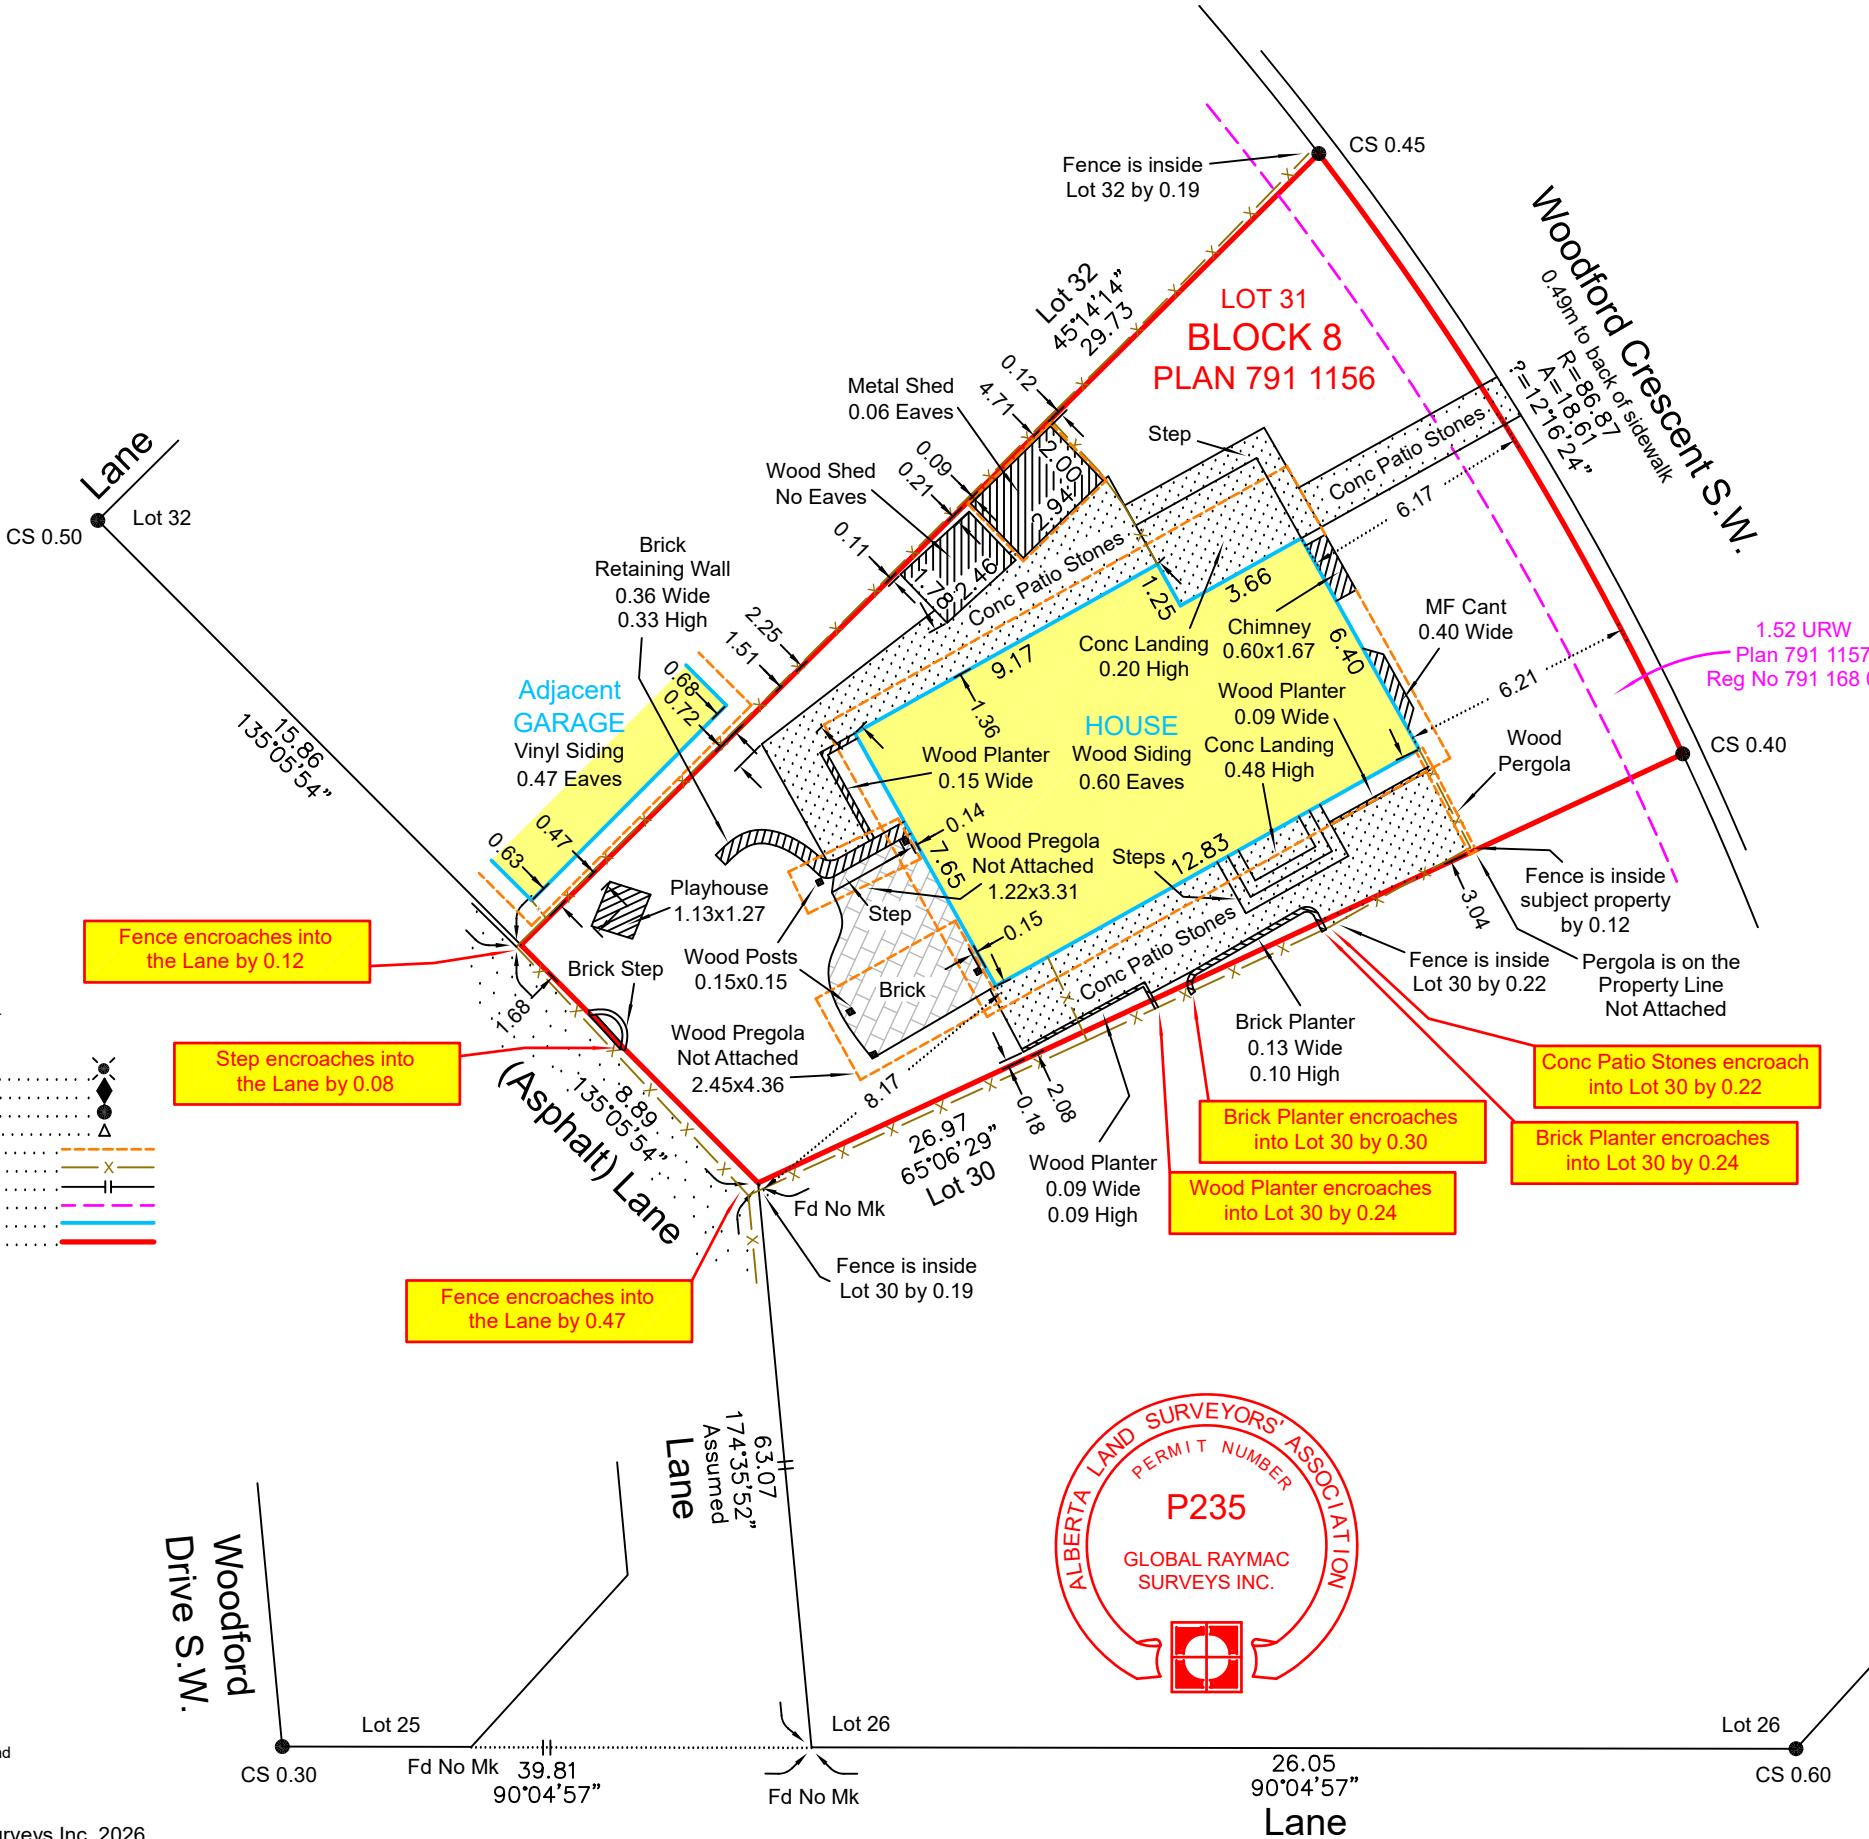

Dated this 17th day of February 2026.

|                                                                      |  |                           |  |
|----------------------------------------------------------------------|--|---------------------------|--|
| MUNICIPAL ADDRESS:<br>107 Woodford Crescent S.W.<br>Calgary, Alberta |  | Robert M. Wallace, A.L.S. |  |
| CLIENT:                                                              |  | L.C.                      |  |
| CLIENT FILE NO.                                                      |  | GRSI. FILE NO. 26CR0076   |  |
| SCALE 1: 200                                                         |  |                           |  |