



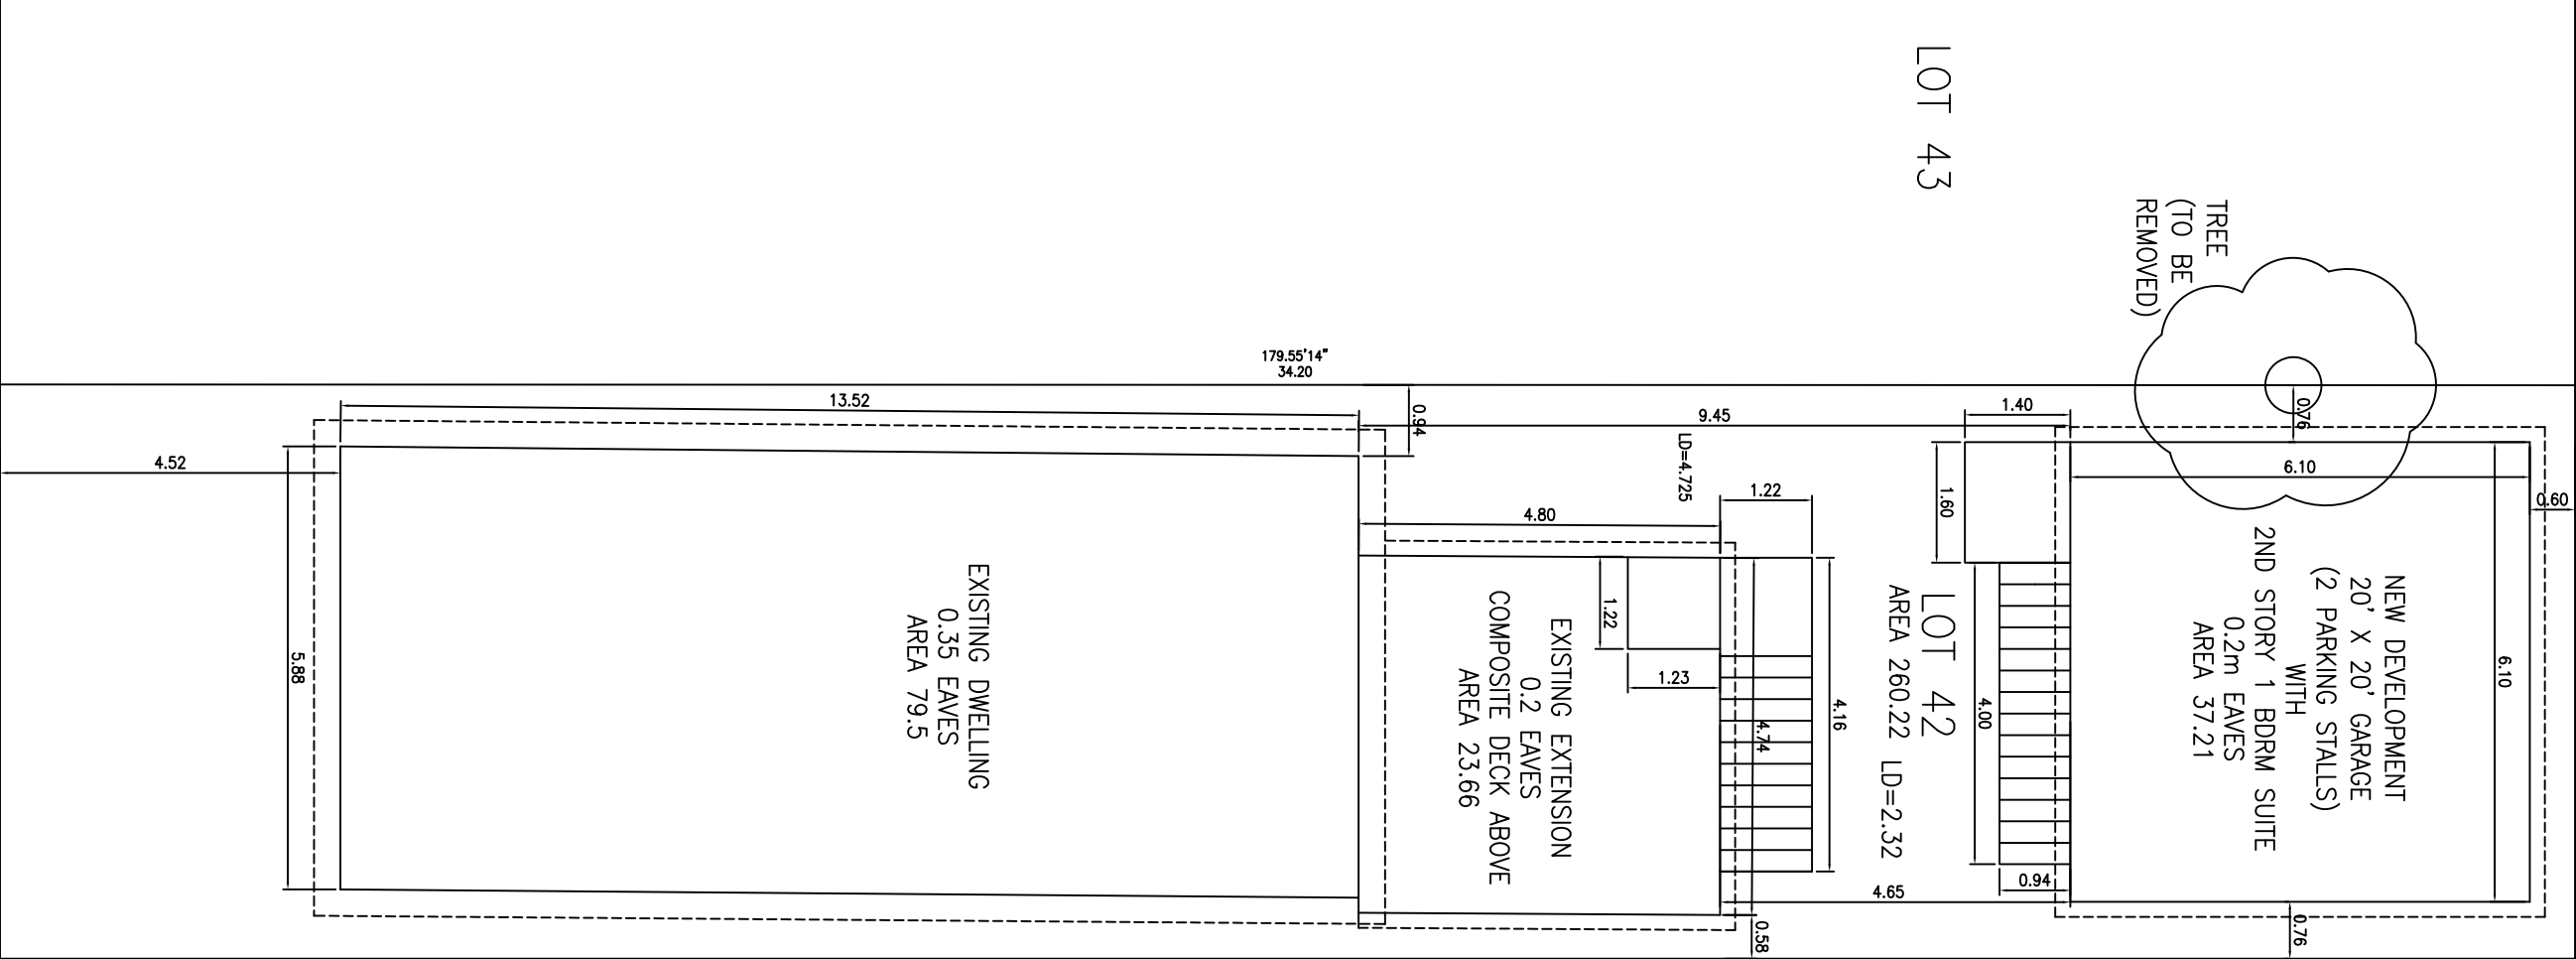

1. ALL DIMENSION IN M AND SQ M UNLESS OTHERWISE NOTED  
2. LOT COVERAGE INCLUDING NEW DEVELOPMENT 58.3%


|                               |  |   |
|-------------------------------|--|---|
| SITE PLAN                     |  |   |
| LOT 42, BLOCK 4, PLAN 4040N   |  |   |
| 1014 19TH AVE SE, CALGARY, AB |  |   |
| GARAGE/SUITE DEVELOPMENT      |  |   |
| RAMSEY-SP-001                 |  | 0 |

EXISTING HOUSE

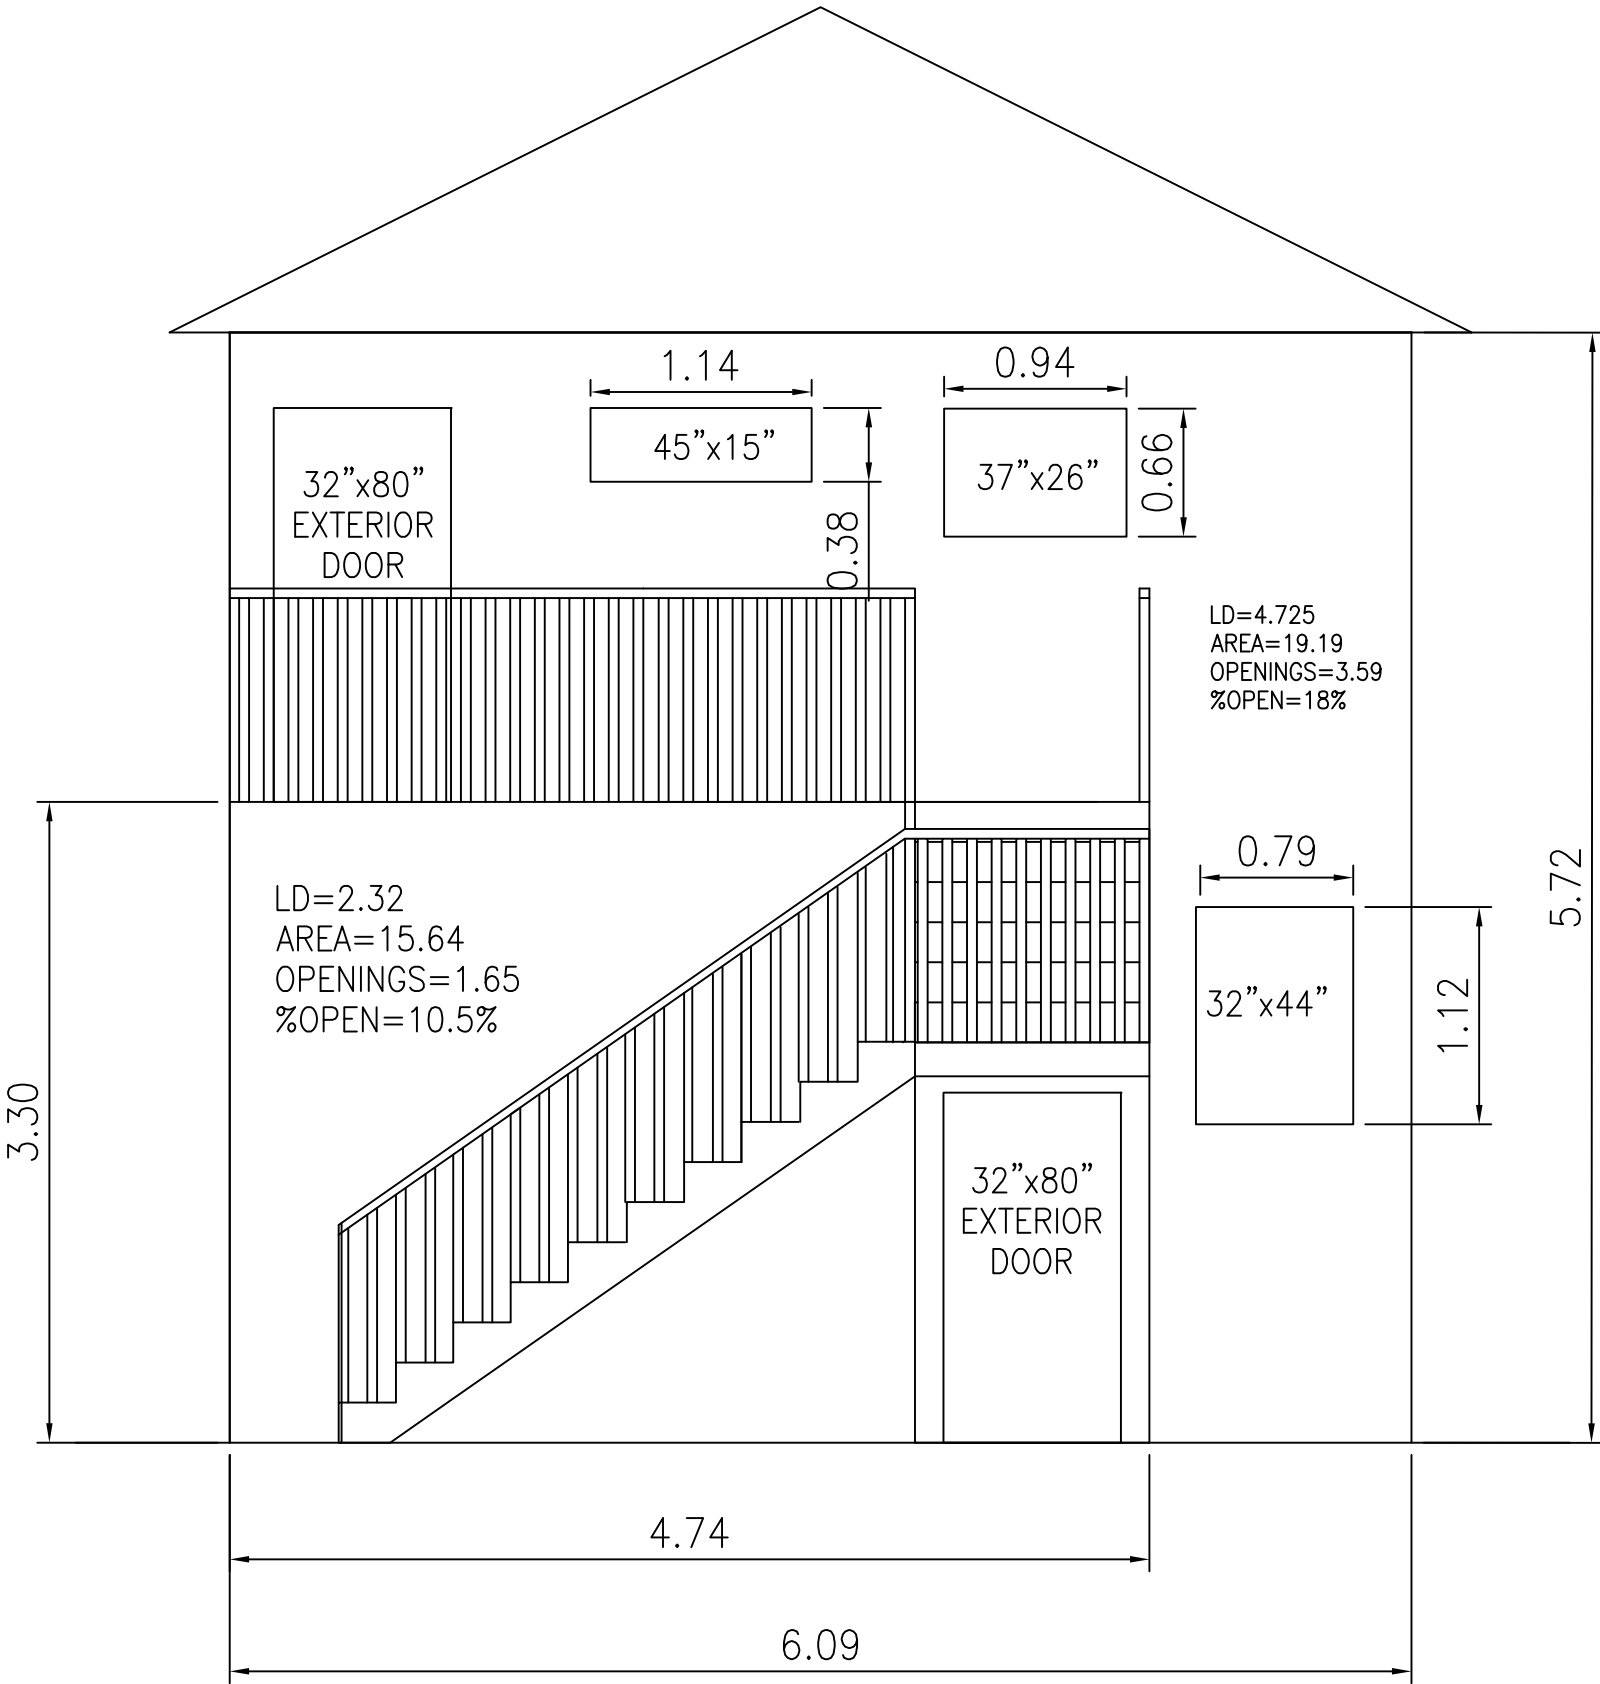


| ELEVATION                                                                                |      |            |          |      |
|------------------------------------------------------------------------------------------|------|------------|----------|------|
| LOT 42, BLOCK 4, PLAN 4040N<br>1014 19TH AVE SE, CALGARY, AB<br>GARAGE/SUITE DEVELOPMENT |      |            |          |      |
| PROJECT                                                                                  | AREA | DISCIPLINE | SEQUENCE | REV. |
| RAMSEY-ELV-003                                                                           |      |            |          | 0    |

SOUTH ELEVATION

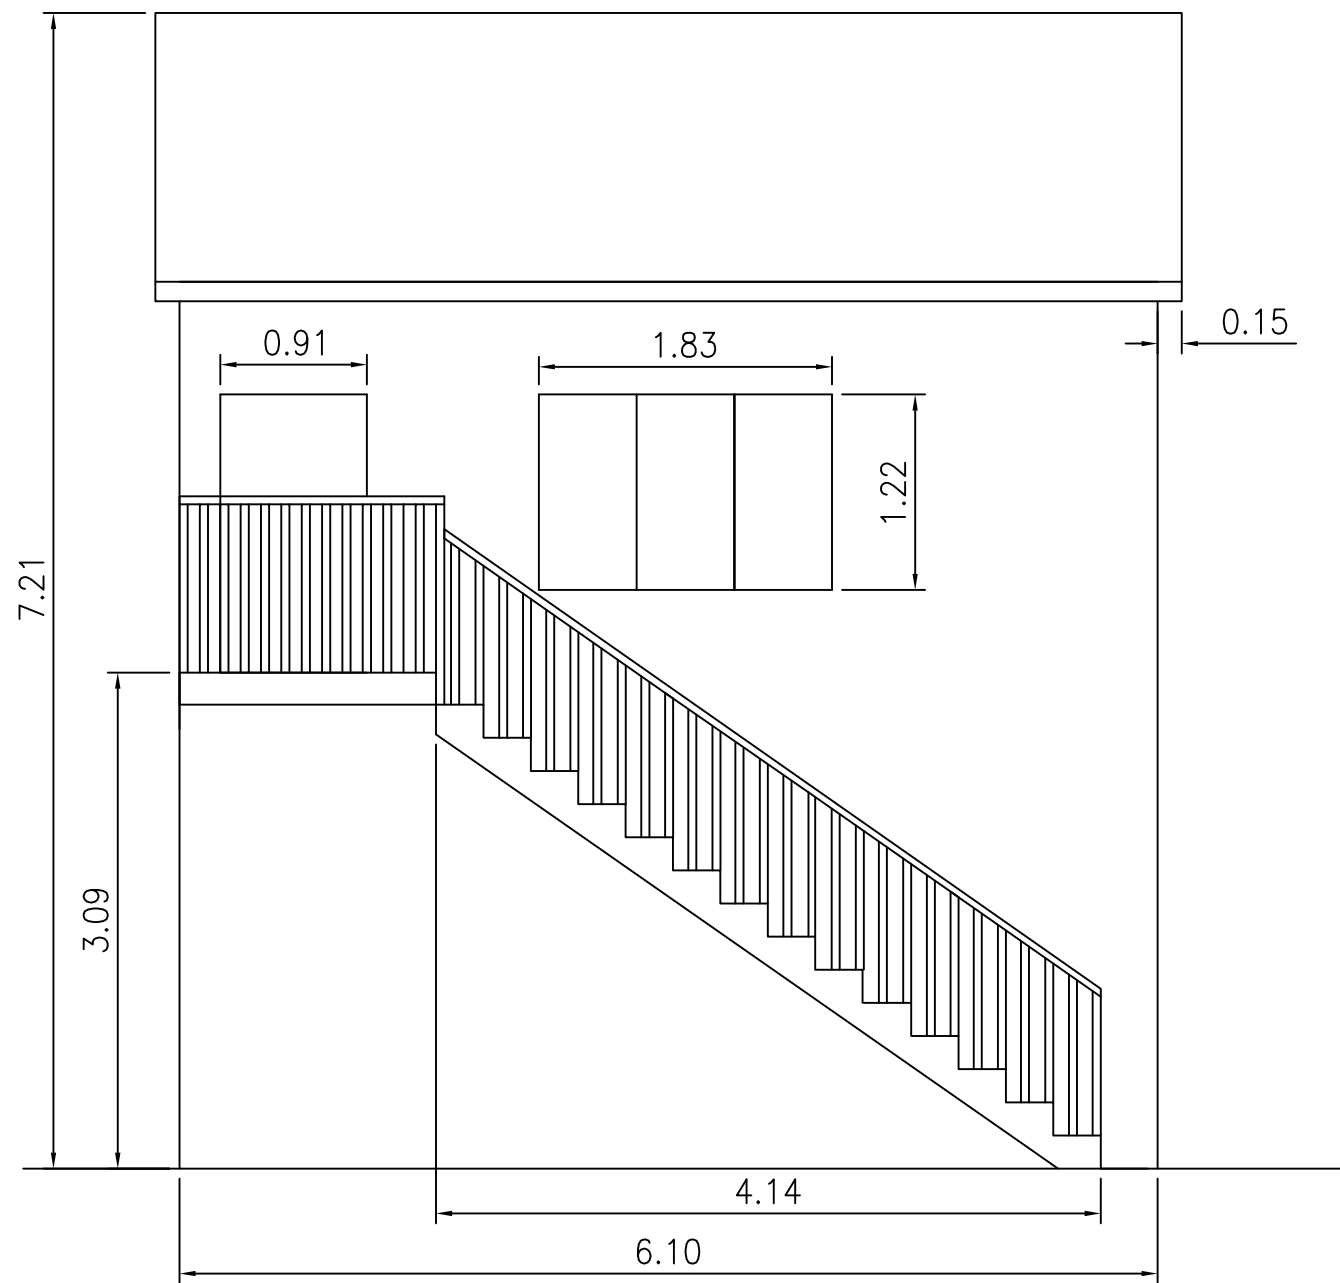


LD=2.32  
Area = 33.73m<sup>2</sup>  
Openings = 2.233 + 1.847 = 4.08m<sup>2</sup>  
% Opening = 12% Acceptable

WEST ELEVATION

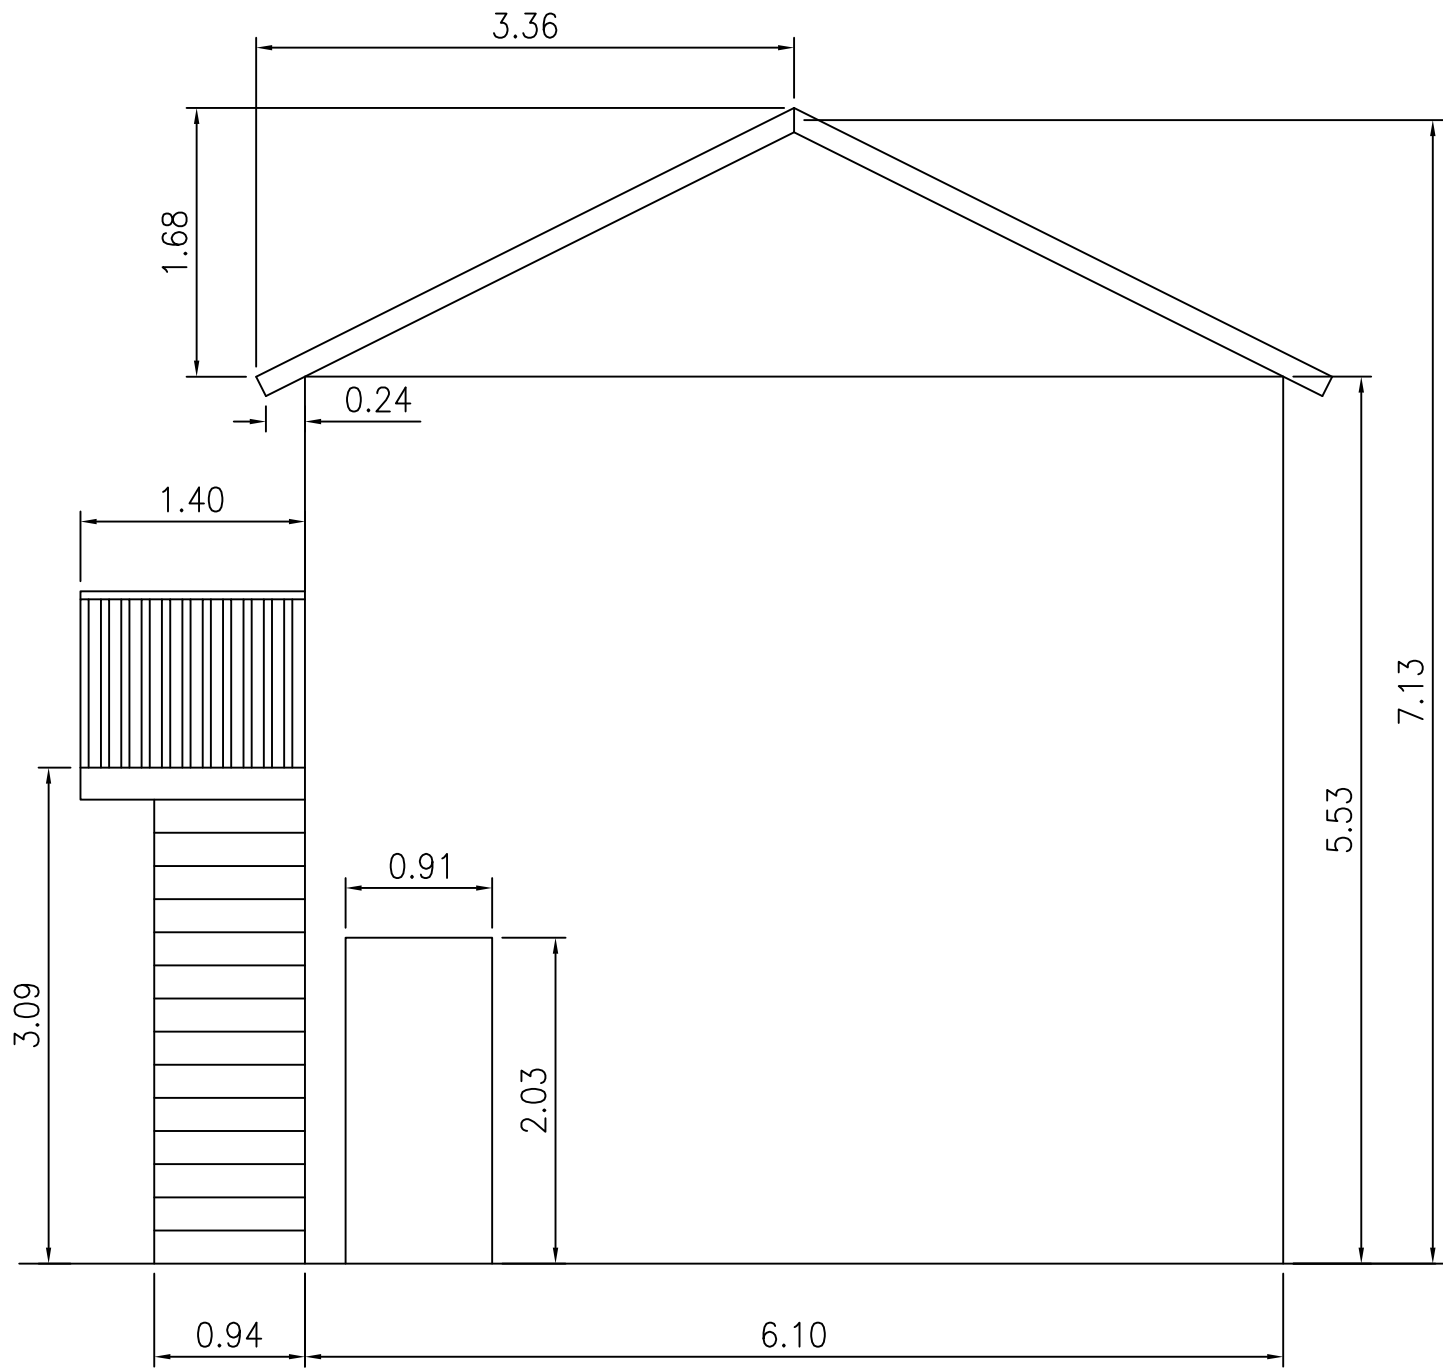


| ELEVATION                                                                                |      |            |          |      |
|------------------------------------------------------------------------------------------|------|------------|----------|------|
| LOT 42, BLOCK 4, PLAN 4040N<br>1014 19TH AVE SE, CALGARY, AB<br>GARAGE\SUITE DEVELOPMENT |      |            |          |      |
| PROJECT                                                                                  | AREA | DISCIPLINE | SEQUENCE | REV. |
| RAMSEY-ELV-002                                                                           |      |            |          | 0    |

EAST ELEVATION

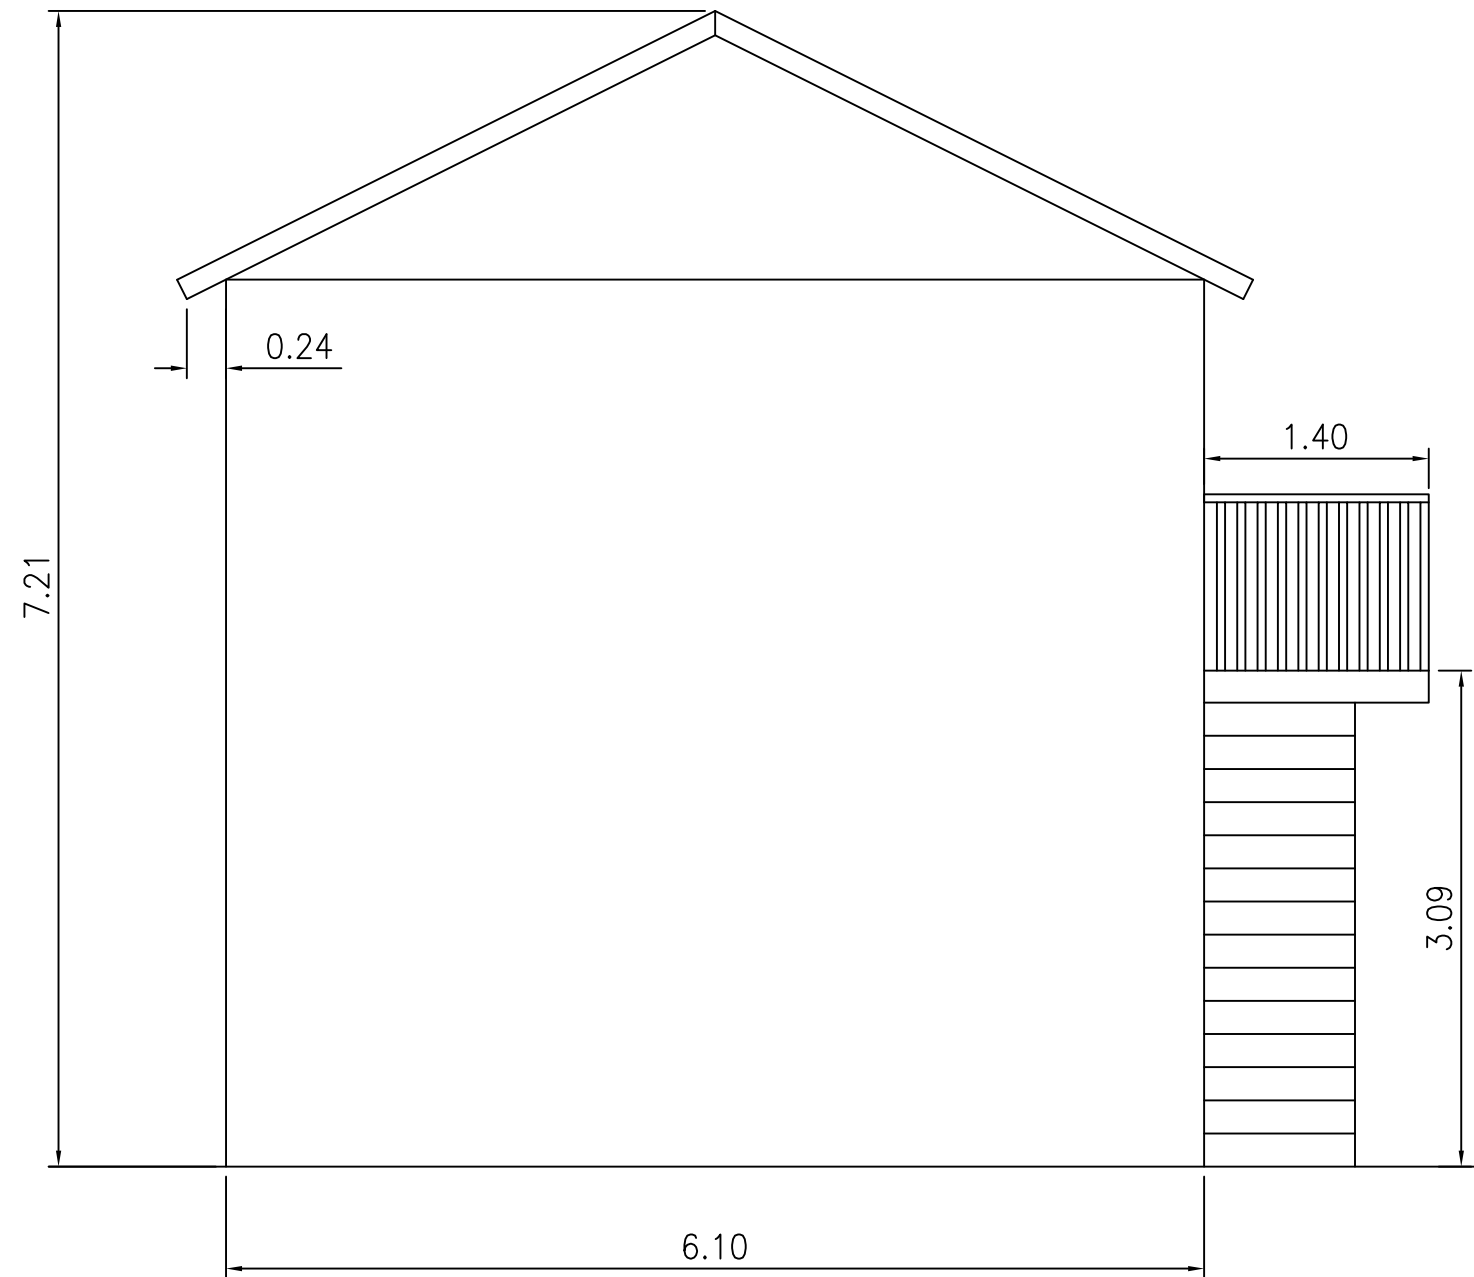

NORTH ELEVATION, LANE

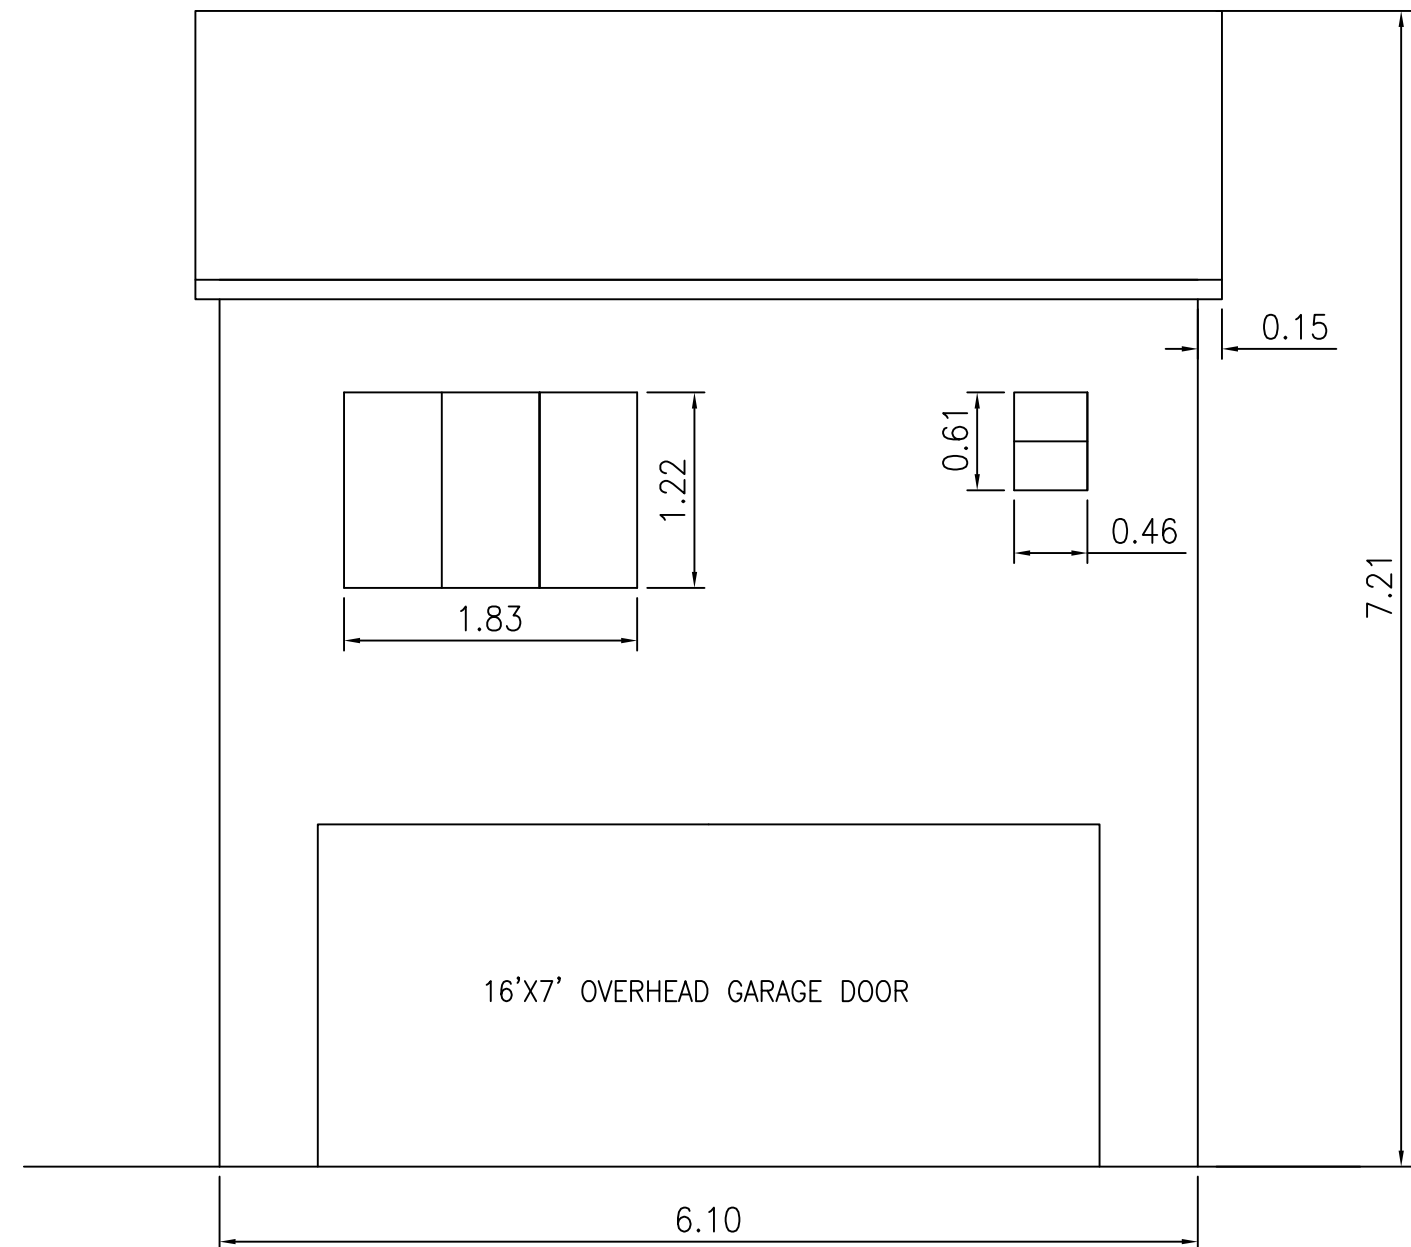

| ELEVATION                                                                                |                |   |
|------------------------------------------------------------------------------------------|----------------|---|
| LOT 42, BLOCK 4, PLAN 4040N<br>1014 19TH AVE SE, CALGARY, AB<br>GARAGE\SUITE DEVELOPMENT |                |   |
|                                                                                          | RAMSEY-ELV-001 | 0 |