
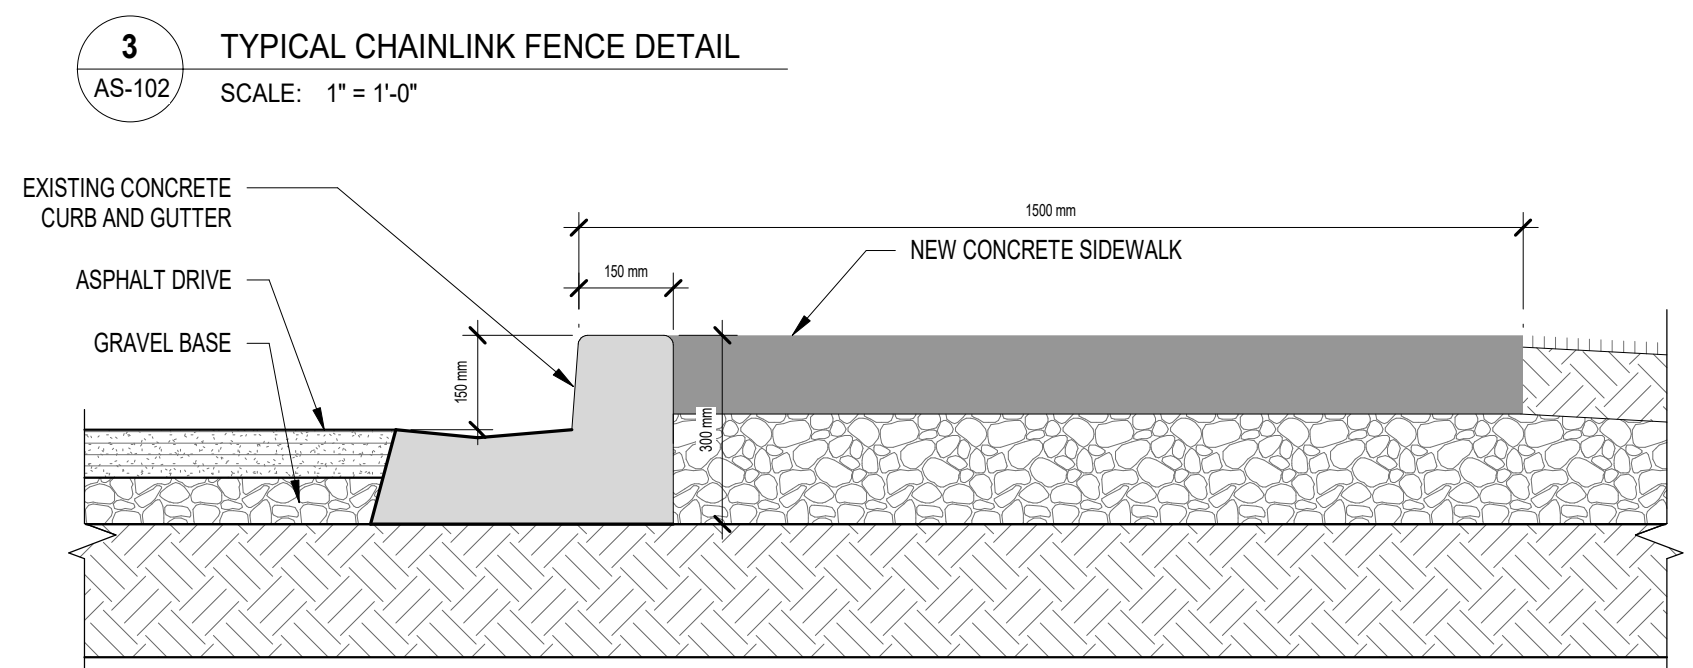
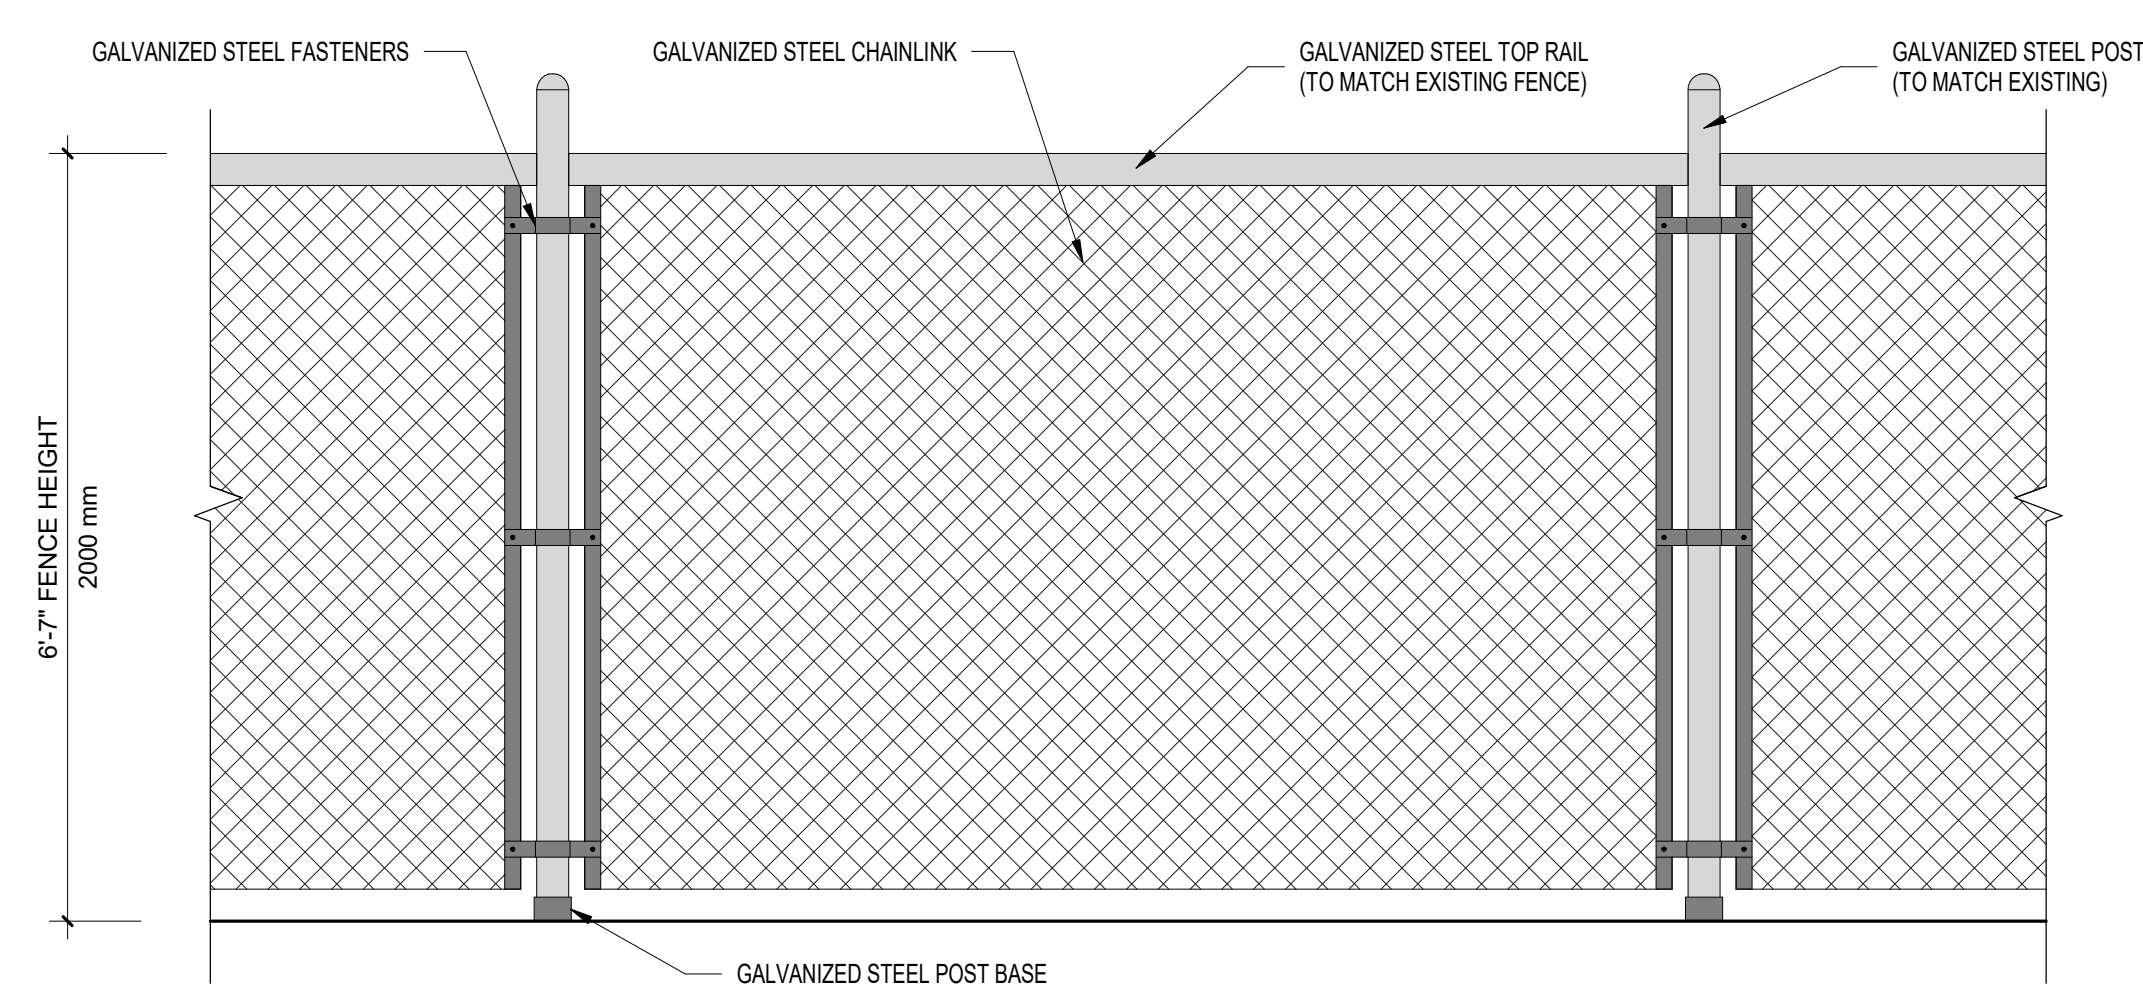
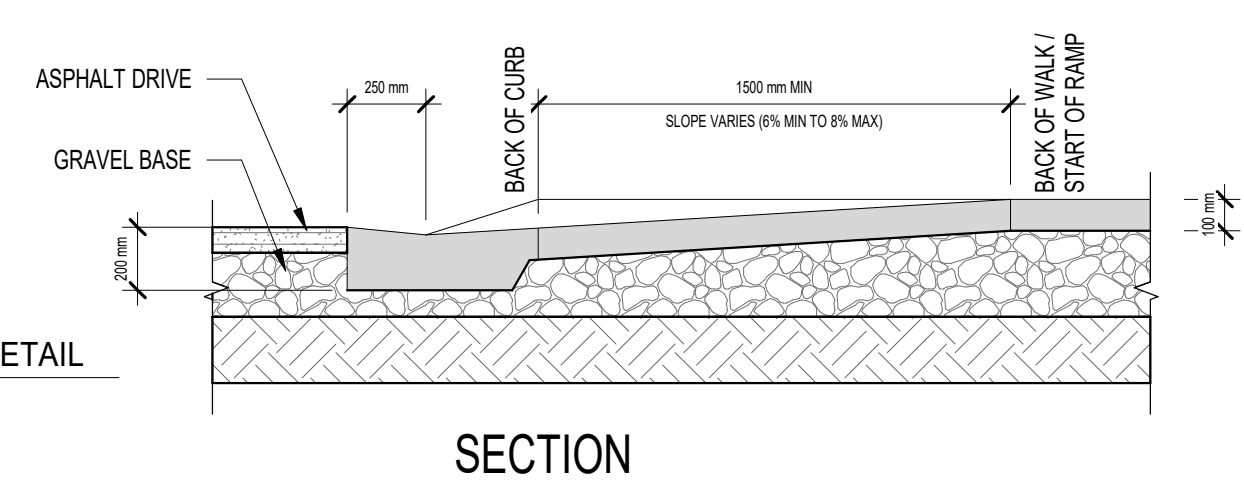
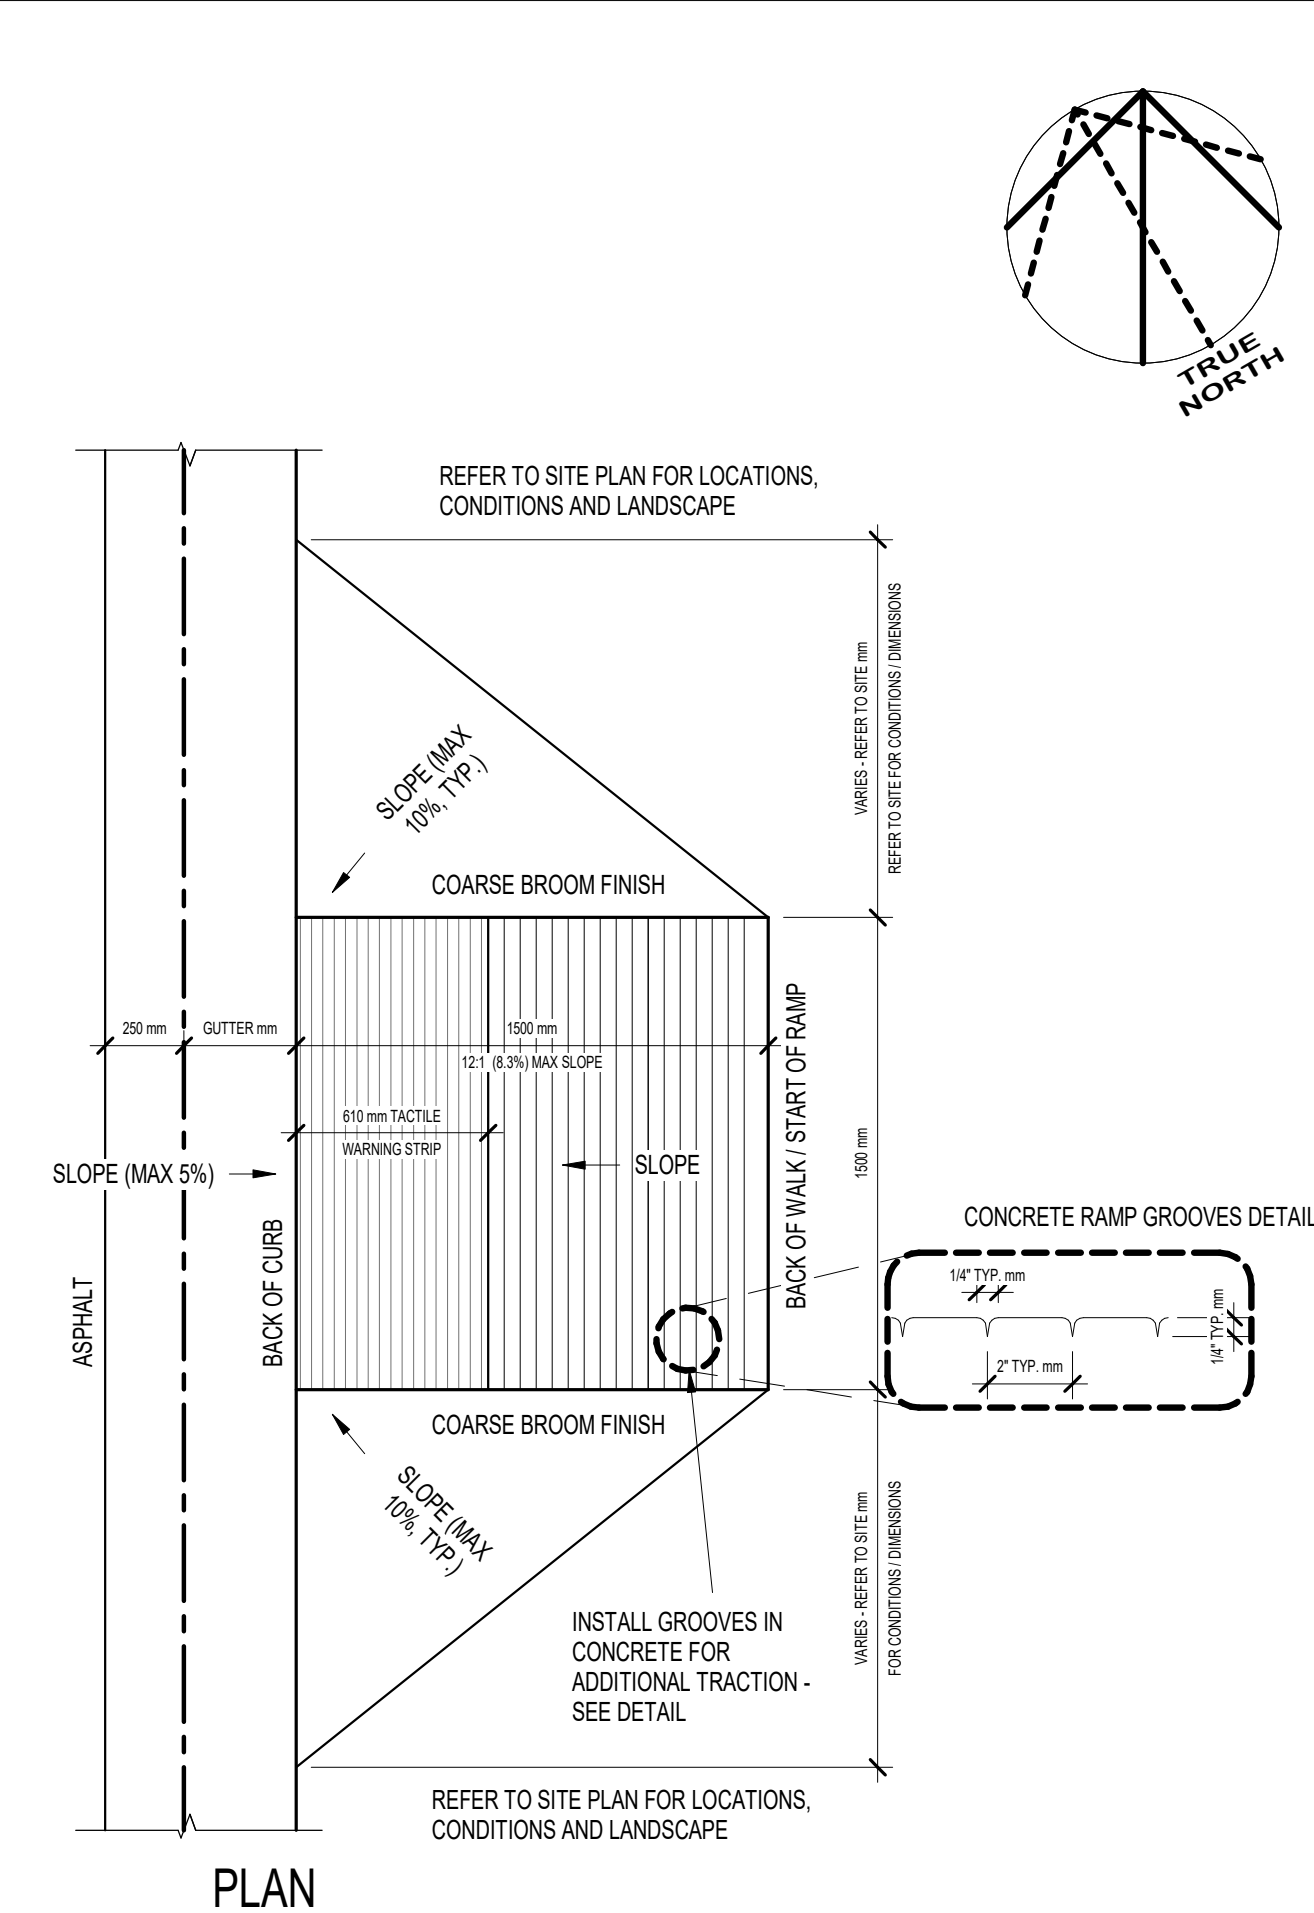


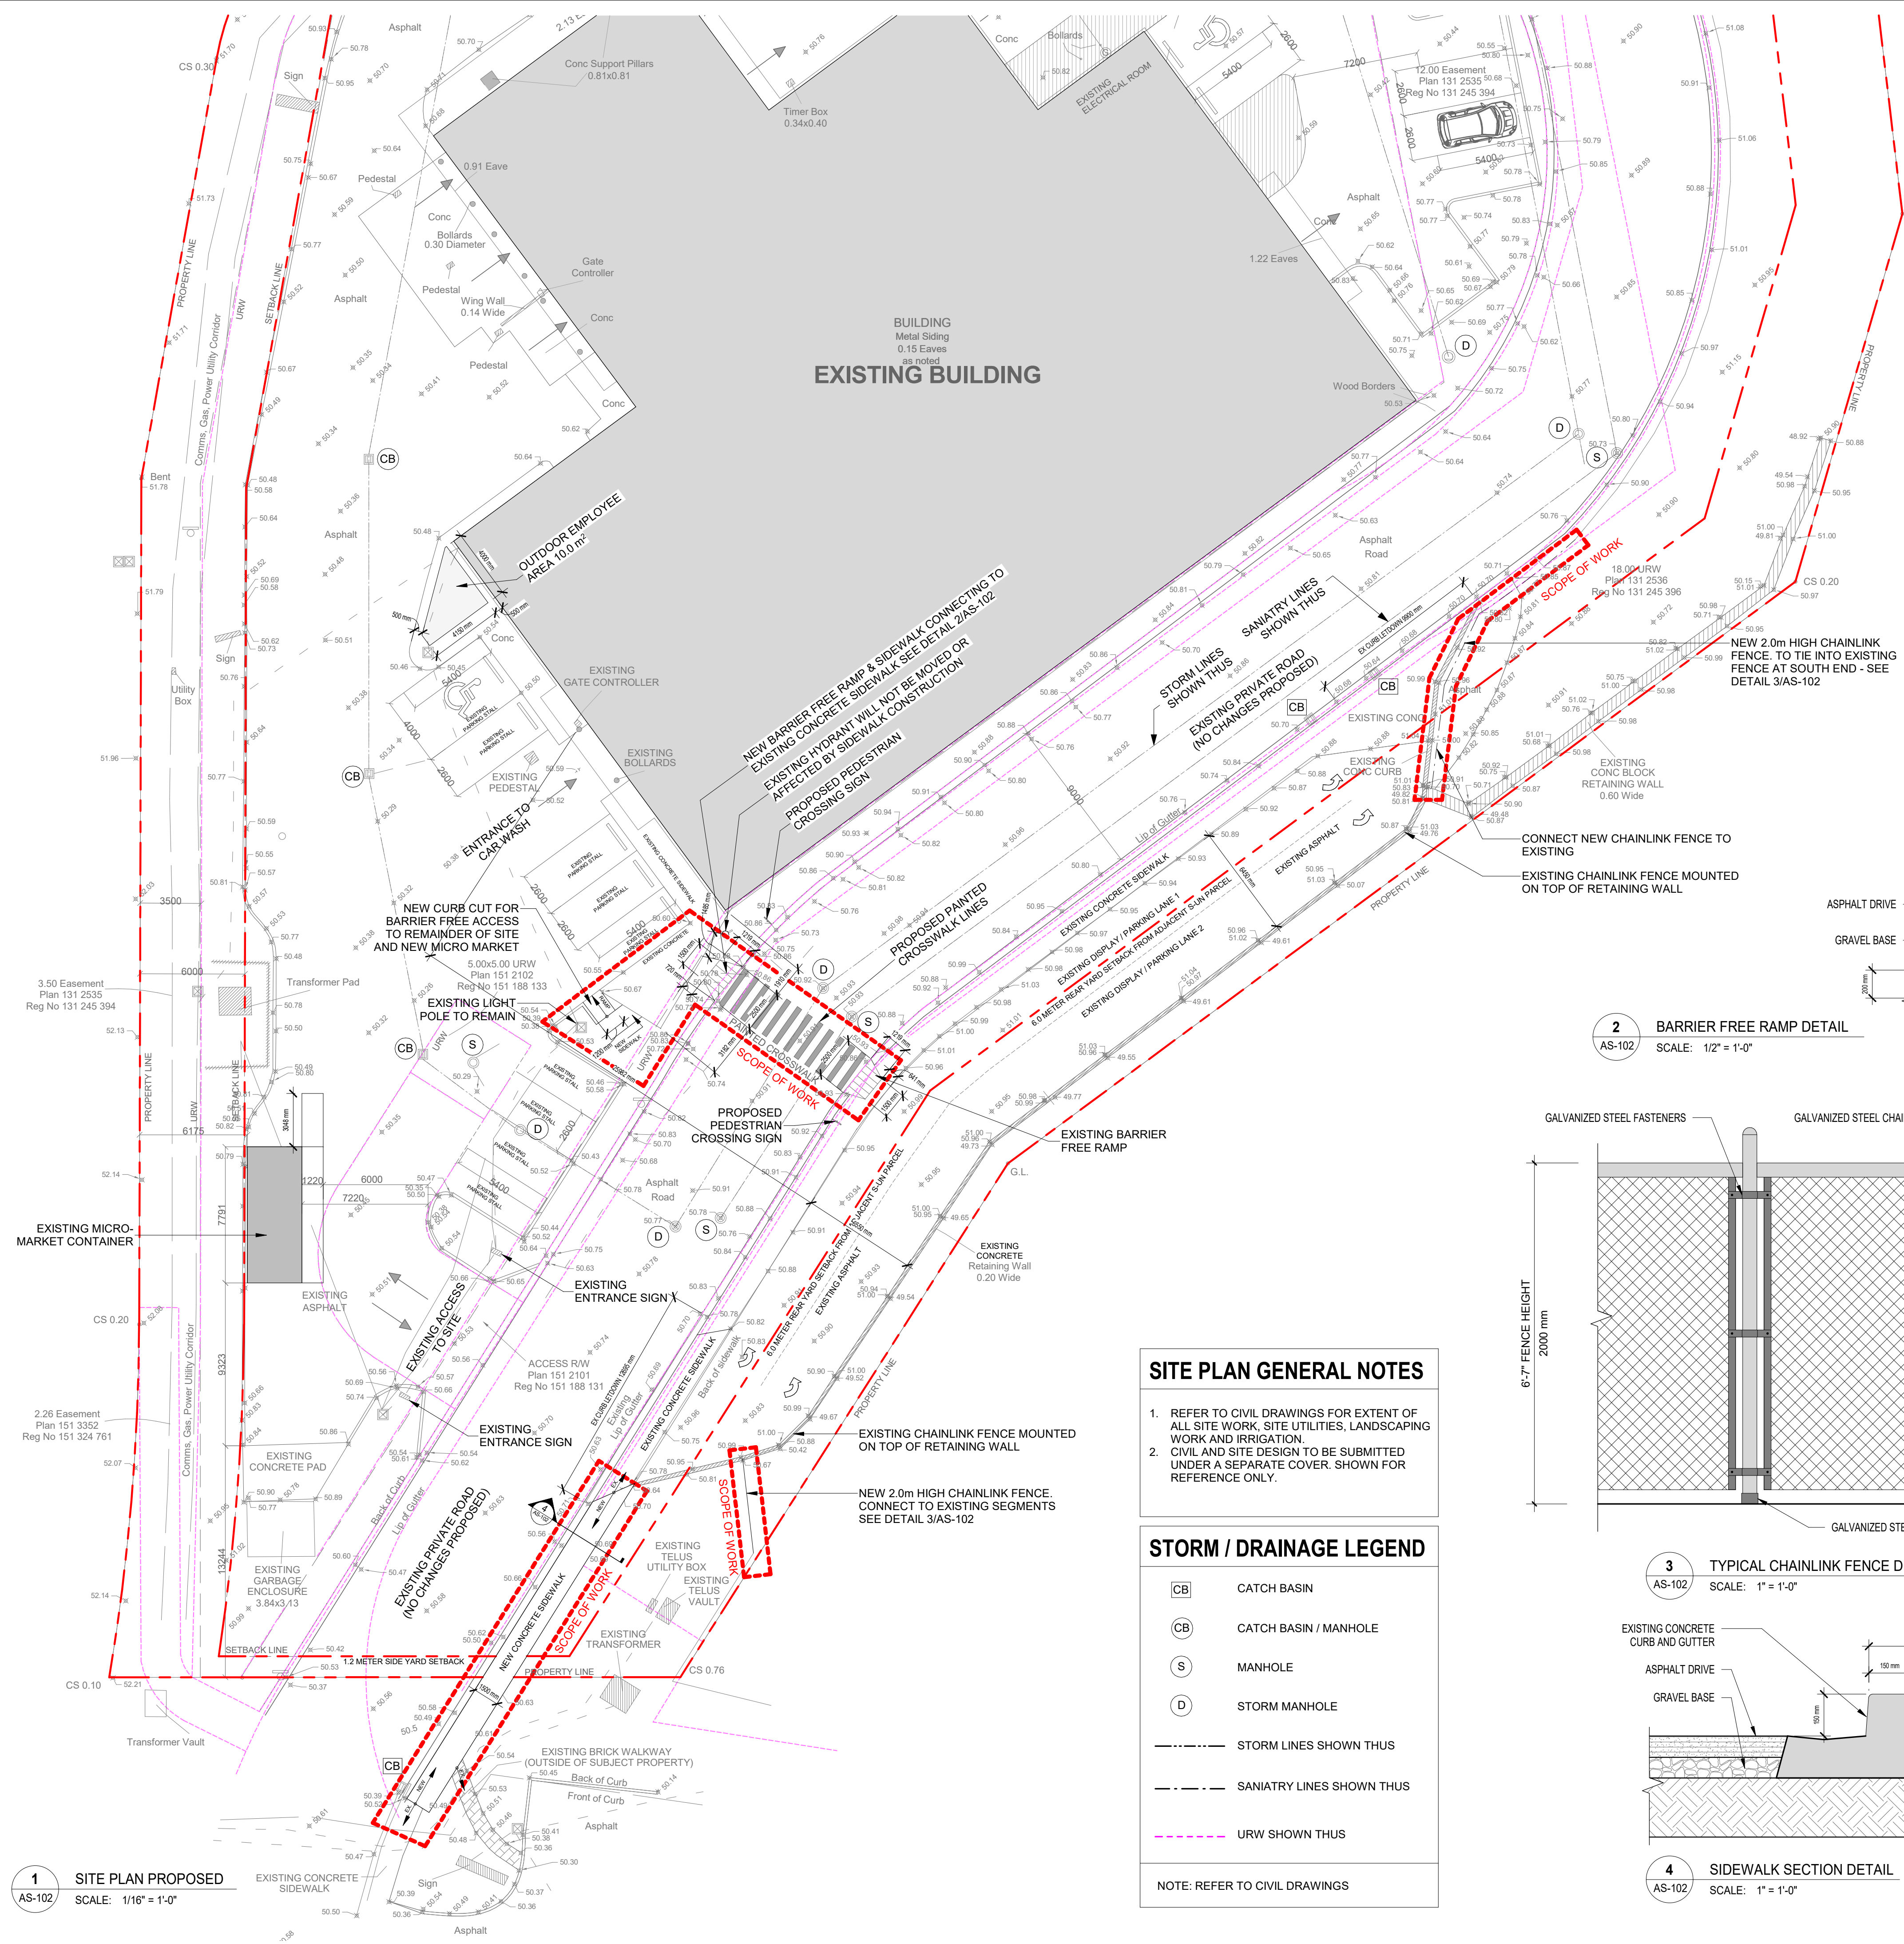

DATE	ISSUED FOR	REV
01/05/2026	ISSUED FOR REVIEW	4
29/04/2026	ISSUED FOR DP	5
19/06/2026	DR RESPONSE	6

This drawing has been prepared solely for the use of AECOM CANADA LTD. and there are no representations of any kind made by

This drawing shall not be used for construction purposes until the seal appearing hereon is signed and dated by the Architect or Engineer

Project Component

Key Plan

Consultants	
Survey:	GLOBAL RAYMAC SURVEYS
Civil:	ASSOCIATED ENGINEERING LTD.
Architecture:	NORR ARCHITECTS ENGINEERS PLANNERS
Structural:	
Mechanical:	
Electrical:	
Interiors:	
Landscape:	

Seal(s)

NORR

2300, 411 – 1st Street SE
Calgary, AB, Canada T2G 4Y5
norr.com

**NORR Architects Engineers Planners
A Partnership of Corporations**

Jonathan Hughes, Architect, AAA, OAA, AIBC, MAA, AANB, AAPE
Adam Twissler, P.Eng., APEGA
Chris Piel, P.Eng., APEGA

Project Manager DB	Drawn AL
Project Leader	Checked

Client	AECOM CANADA LTD.
--------	--------------------------

Project	SHELL WASH KING SITE
---------	-----------------------------

777 HERITAGE DRIVE SE
CALGARY, ALBERTA

Drawing Title

1 **ARCHITECTURAL SITE
PLAN - PROPOSED**

Scale	As indicated
-------	--------------

Project No.	RT1124-0090
-------------	-------------

Drawing No. **AS-102**