

[illegible][illegible]

ALL WORK SHALL CONFORM TO THE LATEST EDITION OF THE ABC, NBC, ELECTRICAL AND PLUMBING CODES

ALL WORK SHALL BE PERFORMED IN A PROFESSIONAL AND
WORKMANLIKE MANNER

ALL MATERIALS SHALL BE HANDLED AND STORED TO PREVENT DAMAGE

VERIFY ALL DIMENSIONS, ELEVATIONS, AND DATUM;
REPORT ANY ERRORS AND/OR DISCREPANCIES TO THE
ARCHITECT PRIOR TO CONSTRUCTION

DIMENSIONS PROVIDED ARE RELATIVE TO FACE OF STUD
OR FACE OF CONCRETE

EACH SUCCESSIVE SUBTRADE IS REQUIRED TO CONFIRM THE LOCATION OF REFERENCE POINTS FOR LOCATING NEW WORK WITH THE WALLS / WORK ALREADY IN PLACE

ALL DESIGNS AND DRAWINGS REMAIN THE PROPERTY OF
THE DESIGNER AND MAY NOT BE REPRODUCED WITHOUT
PERMISSION OF THE DESIGNER

DO NOT SCALE DRAWINGS

THIS DRAWING SUPERCEDES PREVIOUS ISSUES

JACKSON McCORMICK
ARCHITECTURE LTD

804-A 16TH AVENUE S.W. TEL: 403 520 8011
CALGARY AB. EMAIL: info@jmdesigngroup.ca
T2R 0S9

PROJECT:

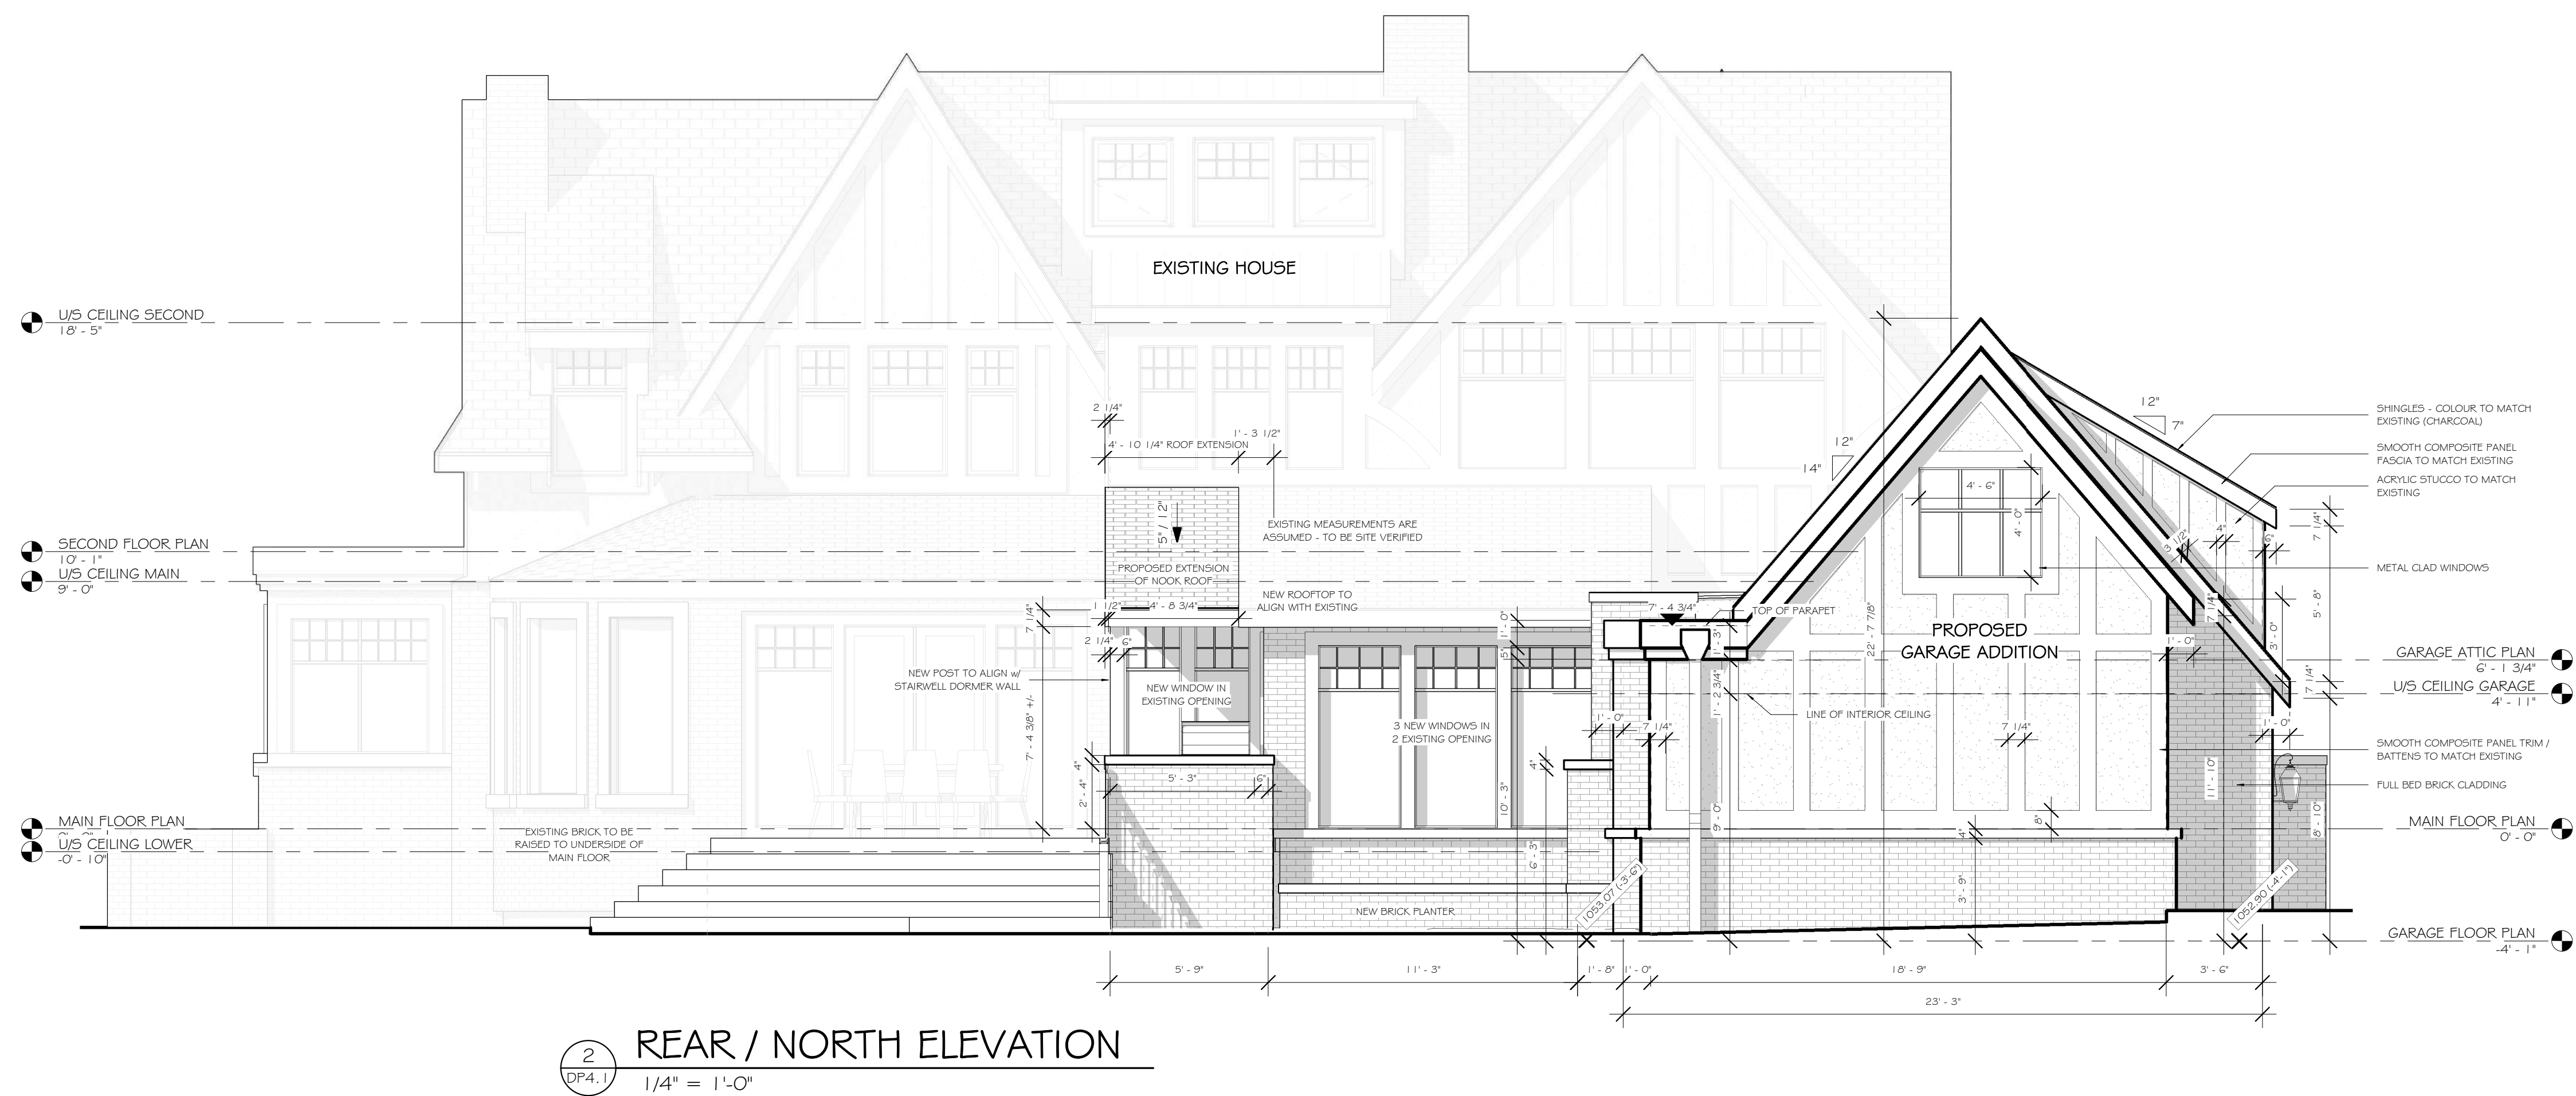
THE GABLES RENOVATION

322 ELBOW PARK LANE S.W.
CALGARY, ALBERTA
LOTS 1-5 AND PORTION OF 6, BLOCK 8,
PLAN 5584R

DRAWING DESCRIPTION:

SITE PHOTOS

PLOT SCALE: AS NOTED	DRAWING NO.: DP1.2
PROJECT NO.: 2024-05	
CHECKED BY: SM	
DRAWN BY: EN	PLOT DATE: 2026.03.18

[illegible][illegible]

ALL WORK SHALL CONFORM TO THE LATEST EDITION OF THE
ABC, NBC, ELECTRICAL AND PLUMBING CODES

ALL WORK SHALL BE PERFORMED IN A PROFESSIONAL AND
WORKMANLIKE MANNER

ALL MATERIALS SHALL BE HANDLED AND STORED TO
PREVENT DAMAGE

VERIFY ALL DIMENSIONS, ELEVATIONS, AND DATUM;
REPORT ANY ERRORS AND/OR DISCREPANCIES TO THE
ARCHITECT PRIOR TO CONSTRUCTION

DIMENSIONS PROVIDED ARE RELATIVE TO FACE OF STUD
OR FACE OF CONCRETE

EACH SUCCESSIVE SUBGRADE IS REQUIRED TO CONFIRM
THE LOCATION OF REFERENCE POINTS FOR LOCATING
NEW WORK WITH THE WALLS / WORK ALREADY IN PLACE

ALL DESIGNS AND DRAWINGS REMAIN THE PROPERTY OF
THE DESIGNER AND MAY NOT BE REPRODUCED WITHOUT
PERMISSION OF THE DESIGNER

DO NOT SCALE DRAWINGS

THIS DRAWING SUPERCEDES PREVIOUS ISSUES

JACKSON McCORMICK
ARCHITECTURE LTD

804-A 16TH AVENUE S.W.
CALGARY AB.
T2R 0S9

tel: 403 520 8018
email: info@imdesigngroup.ca

PROJECT:

**THE GABLES
RENOVATION**

322 ELBOW PARK LANE S.W.
CALGARY, ALBERTA
LOTS 1-5 AND PORTION OF 6, BLOCK 8,
PLAN 5584R

ELEVATIONS

PLOT SCALE:	AS NOTED	DRAWING NO.: DP4.1
PROJECT NO.:	2024-05	
CHECKED BY:	SM	
DRAWN BY:	EN	
		PLOT DATE: 2026.03.18





PROPOSED MUDROOM ADDITION

[illegible][illegible]

ALL WORK SHALL CONFORM TO THE LATEST EDITION OF
THE ABC, NBC, ELECTRICAL AND PLUMBING CODES

ALL WORK SHALL BE PERFORMED IN A PROFESSIONAL AND
WORKMANLIKE MANNER

ALL MATERIALS SHALL BE HANDLED AND STORED TO PREVENT DAMAGE

VERIFY ALL DIMENSIONS, ELEVATIONS, AND DATUM;
REPORT ANY ERRORS AND/OR DISCREPANCIES TO THE
ARCHITECT PRIOR TO CONSTRUCTION

DIMENSIONS PROVIDED ARE RELATIVE TO FACE OF STUD
OR FACE OF CONCRETE

EACH SUCCESSIVE SUBTRADE IS REQUIRED TO CONFIRM THE LOCATION OF REFERENCE POINTS FOR LOCATING NEW WORK WITH THE WALLS / WORK ALREADY IN PLACE

ALL DESIGNS AND DRAWINGS REMAIN THE PROPERTY OF
THE DESIGNER AND MAY NOT BE REPRODUCED WITHOUT
PERMISSION OF THE DESIGNER

DO NOT SCALE DRAWINGS

THIS DRAWING SUPERCEDES PREVIOUS ISSUES

JACKSON McCORMICK
ARCHITECTURE LTD

804-A 16TH AVENUE S.W.
CALGARY AB.
T2R 0S9

tel: 403 520 8018
email: info@imdesigngroup.ca

PROJECT:

THE GABLES RENOVATION

322 ELBOW PARK LANE S.W.
CALGARY, ALBERTA
LOTS 1-5 AND PORTION OF 6, BLOCK 8,
PLAN 5584R

DRAWING DESCRIPTION:

RENDERINGS

PLOT SCALE:	AS NOTED	DRAWING NO.: DP7.2
PROJECT NO.:	2024-05	
CHECKED BY:	SM	
DRAWN BY:	EN	
		PLOT DATE: 2026.03.18